




 


PLAN
SCALE 1:4

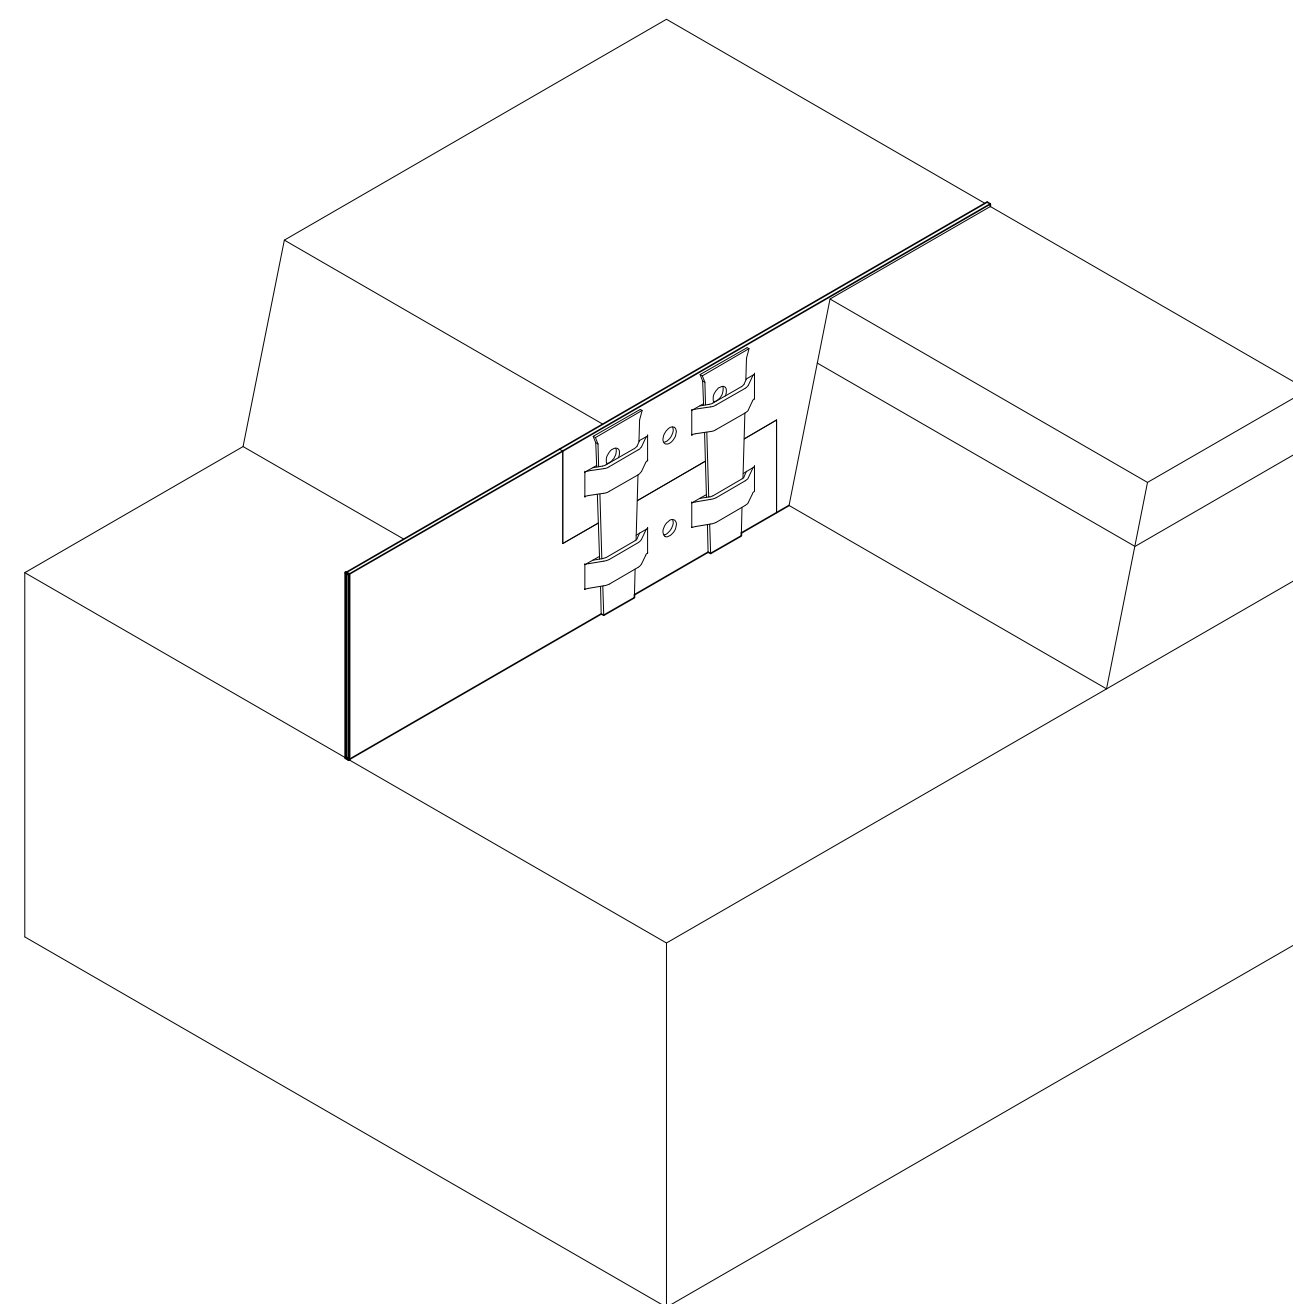

ISOMETRIC CUT-AWAY VIEW
NTS

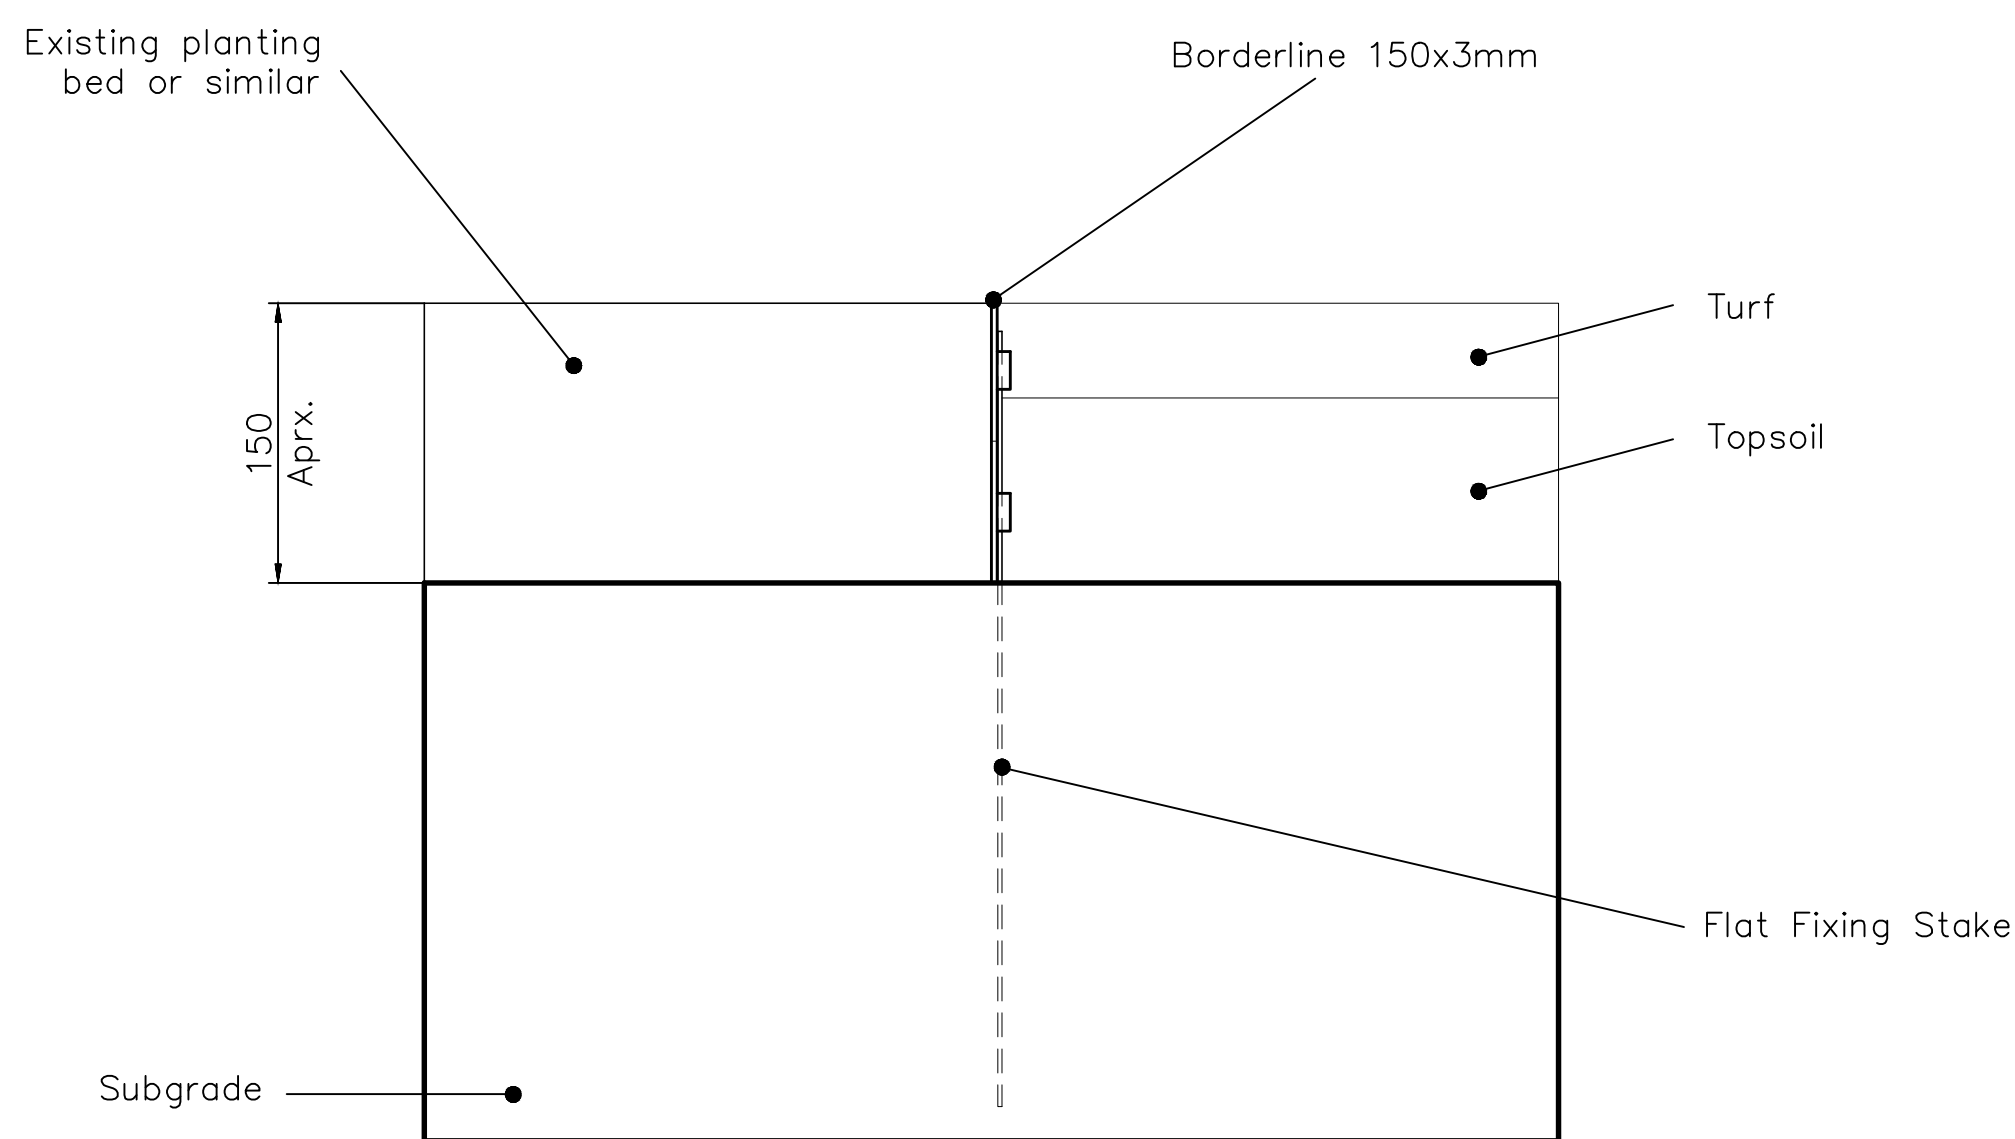


SECTION
SCALE 1:4

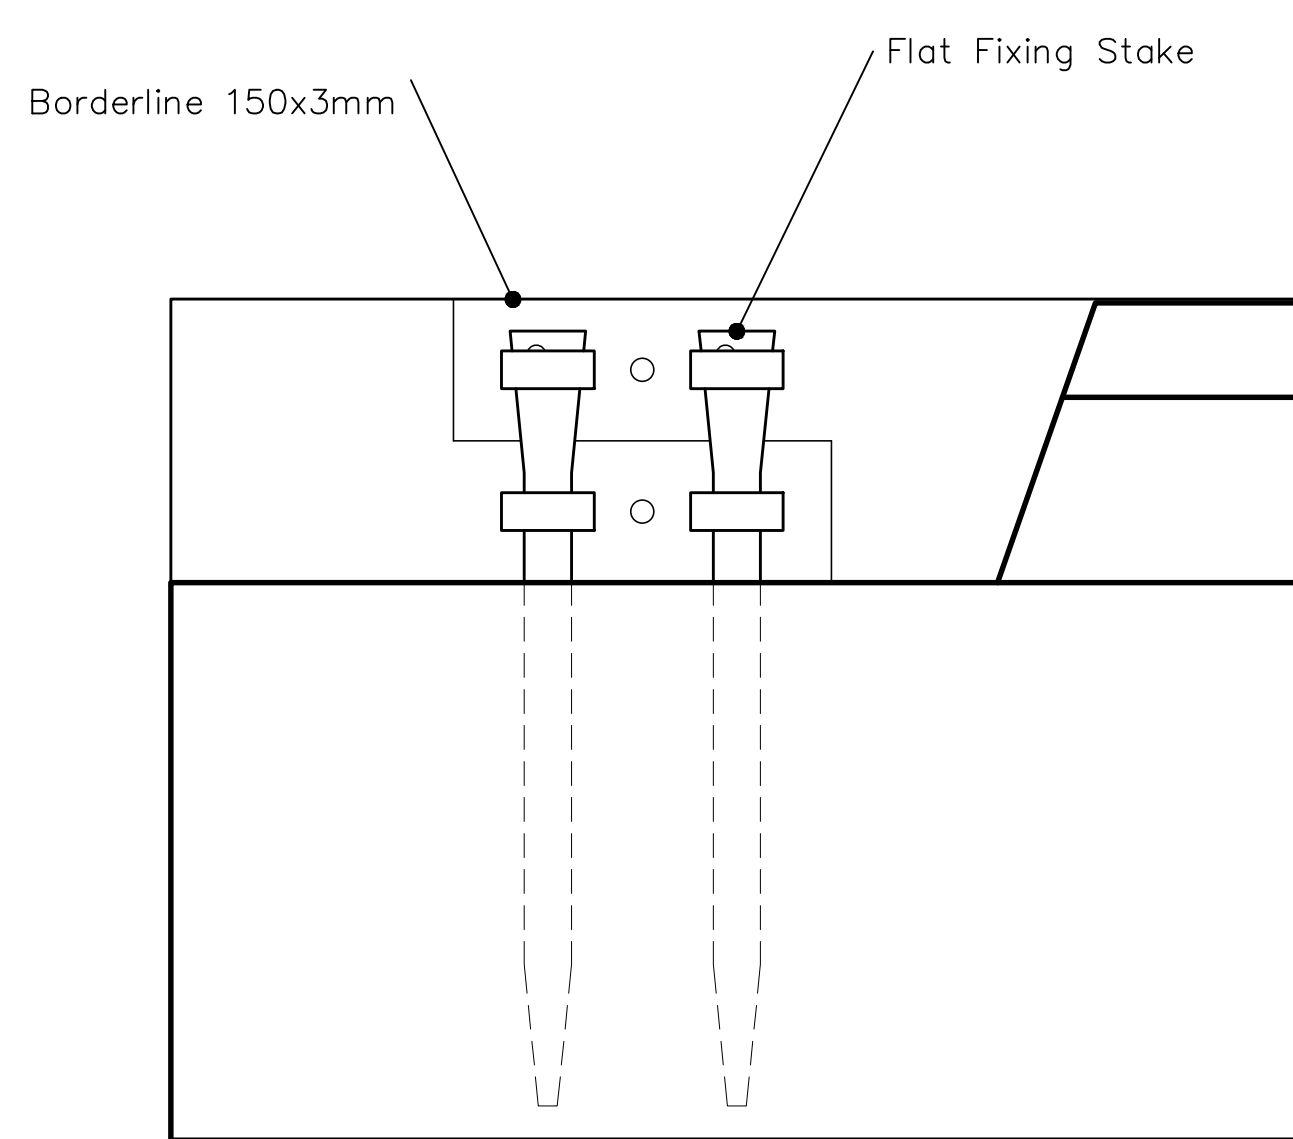


JOINT DETAIL
SCALE 1:4

STANDARD FOUNDATION


All dimensions in mm. Figured dimensions to be worked to in all cases. Do not scale from this drawing.
This drawing may not be copied or disclosed without permission from Kinley Systems.
The contractor is responsible for checking dimensions, tolerances & references. Discrepancies to be verified with Kinley Systems before proceeding with any works.
Supporting documents **BR-EB-0116, DS-BL-0116 & IG-BL-0116**

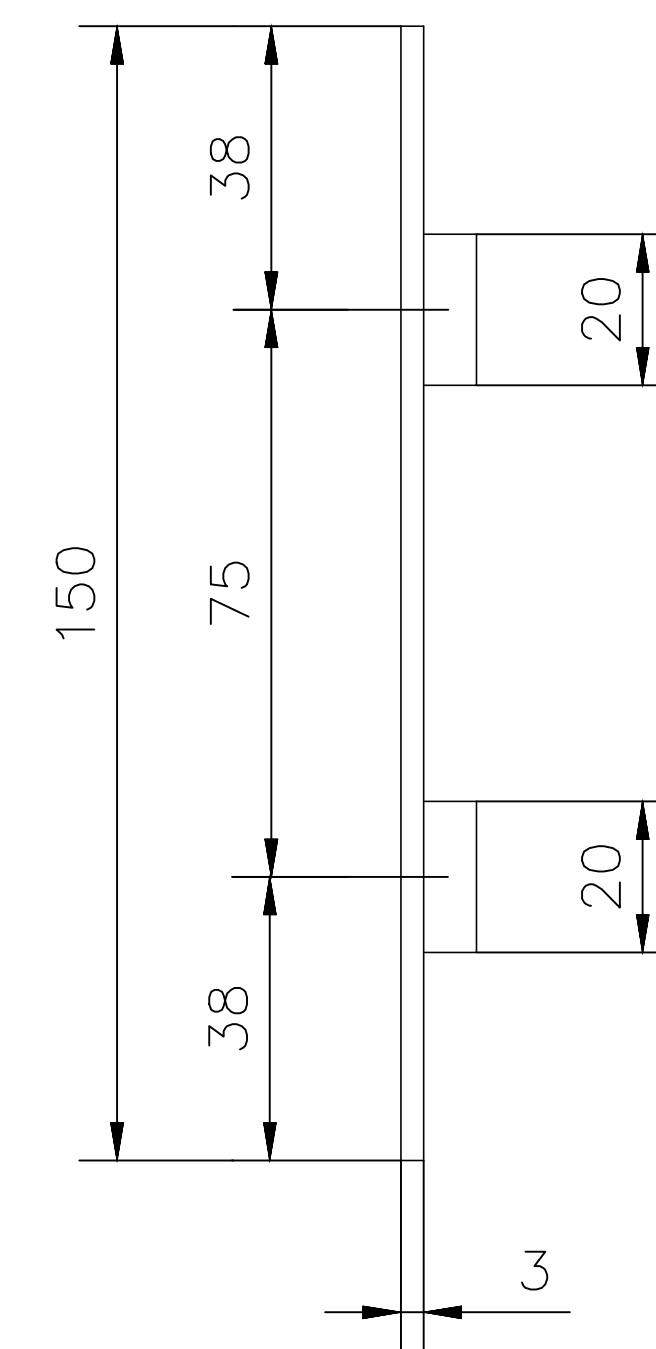

PROFILE SECTION
SCALE 1:1

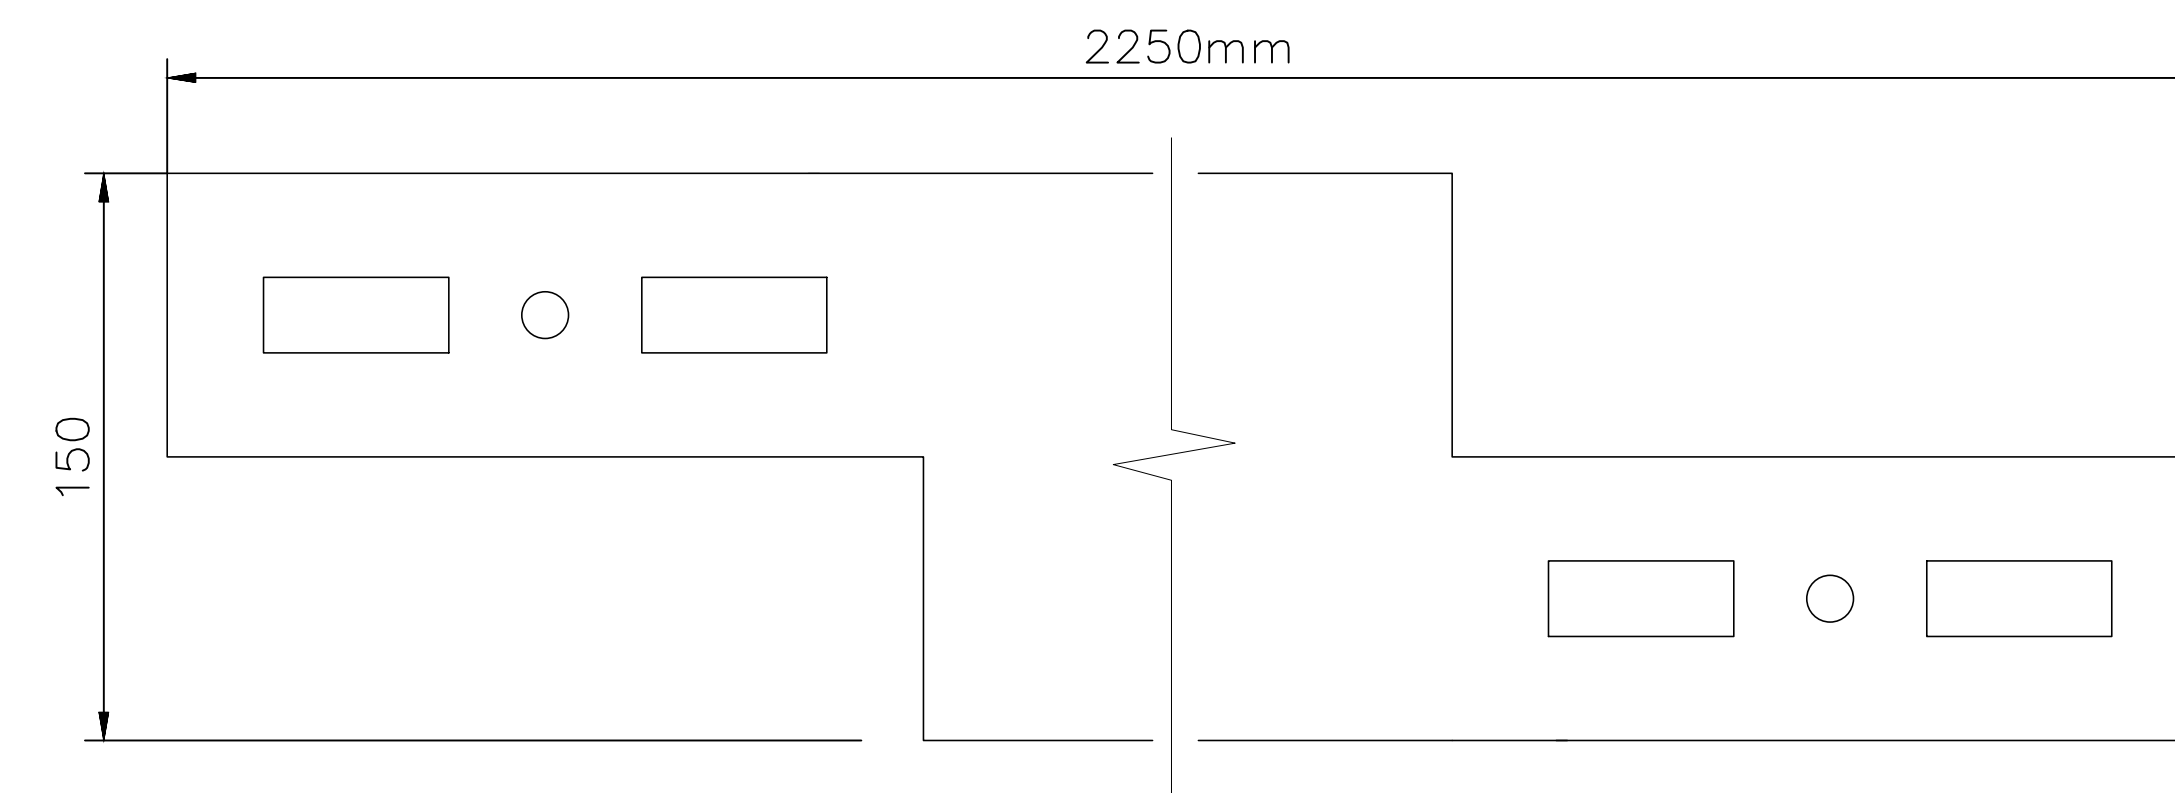

PROFILE ELEVATION
SCALE 1:2

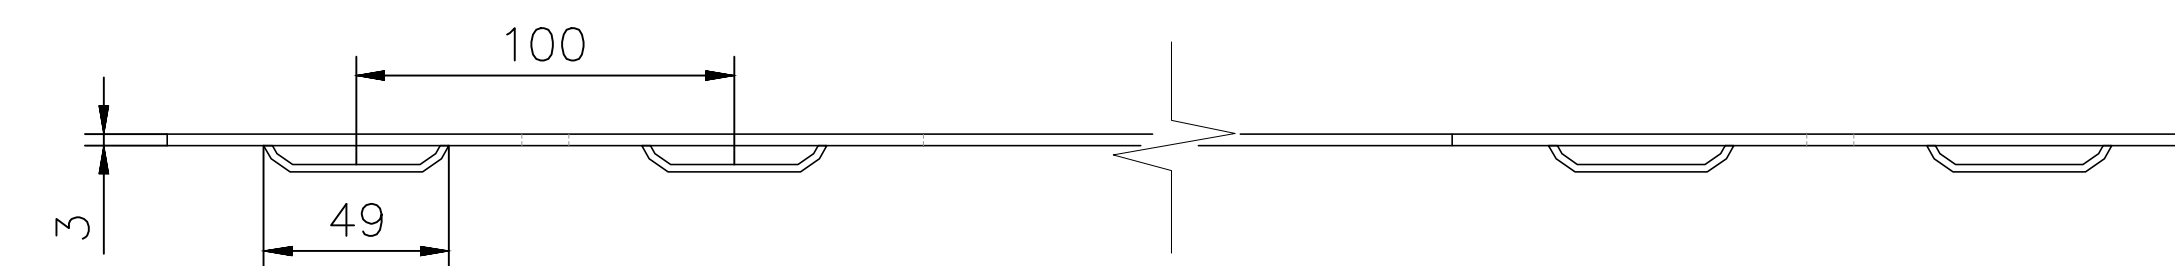

PROFILE PLAN
SCALE 1:2


Title				Borderline 150 - CAD Drawing	
Scale	1:4	Size	A1	Sheet	1/2
Drawing No.				CD-BL150-121	
Edging		ExcelEdge		Borderline	
Division		Collection		Range	
Kinley Systems Ltd, Northpoint, Compass Park, Staplecross, East Sussex, TN32 5BS +44 (0) 1580 830688 / sales@kinley.co.uk www.kinley.co.uk					




INSPIRED PLACES MADE
POSSIBLE

All dimensions in mm. Figured dimensions to be worked to in all cases. Do not scale from this drawing.
This drawing may not be copied or disclosed without permission from Kinley Systems.
The contractor is responsible for checking dimensions, tolerances & references. Discrepancies to be
verified with Kinley Systems before proceeding with any works.


Supporting documents **BR-EB-0116, DS-BL-0316 & IG-BL-0316**

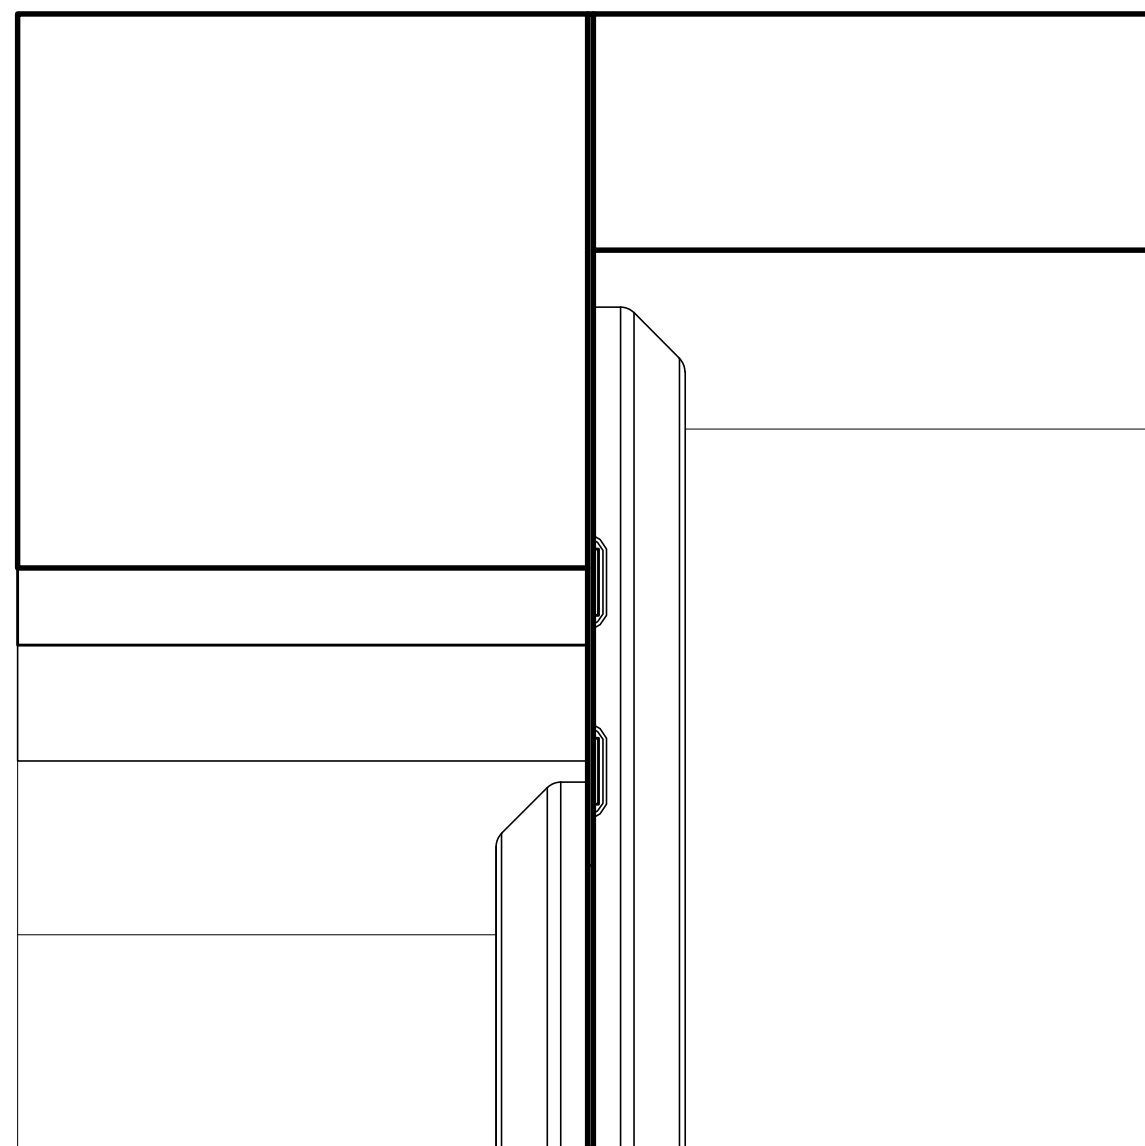


PLAN
SCALE 1:4

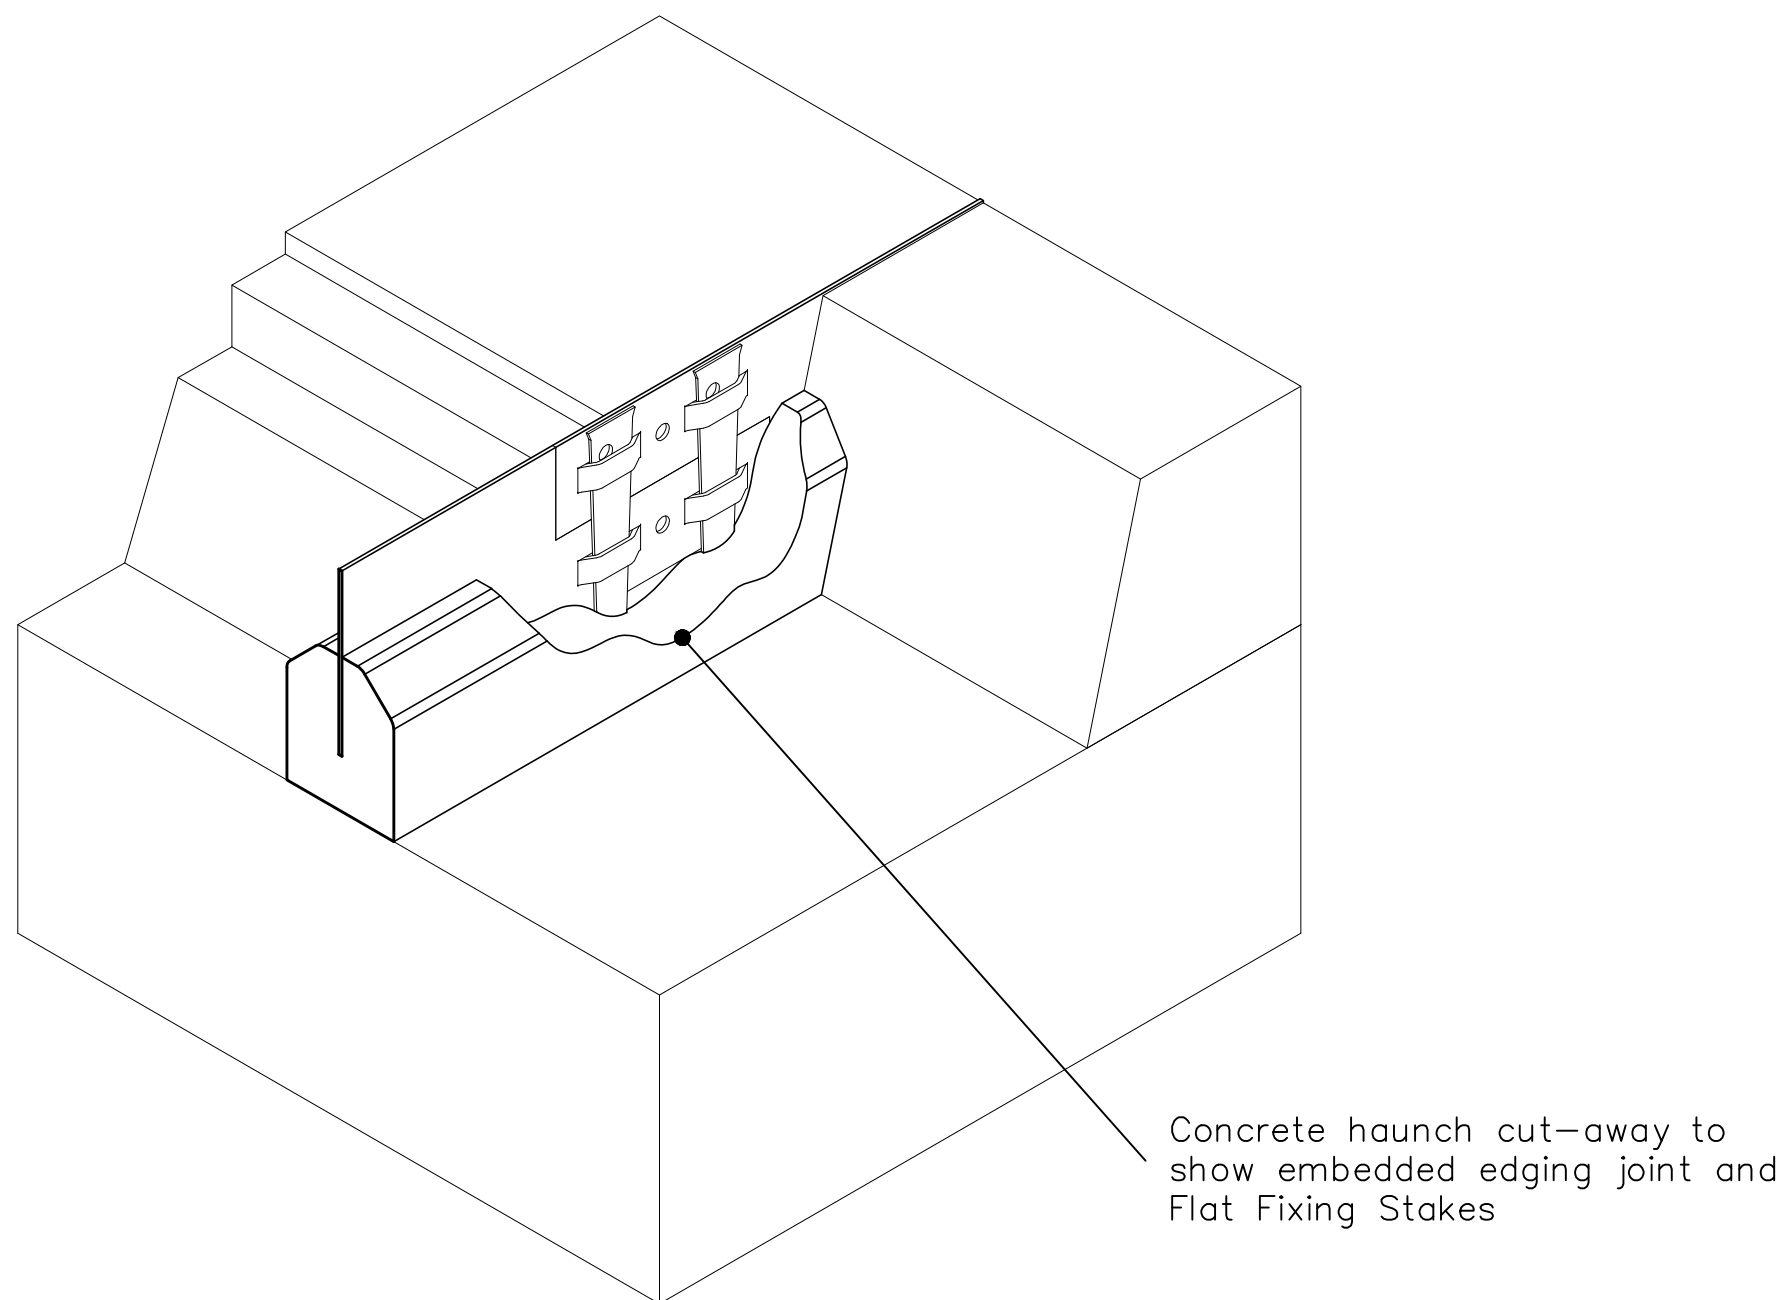

ISOMETRIC CUT-AWAY VIEW
NTS

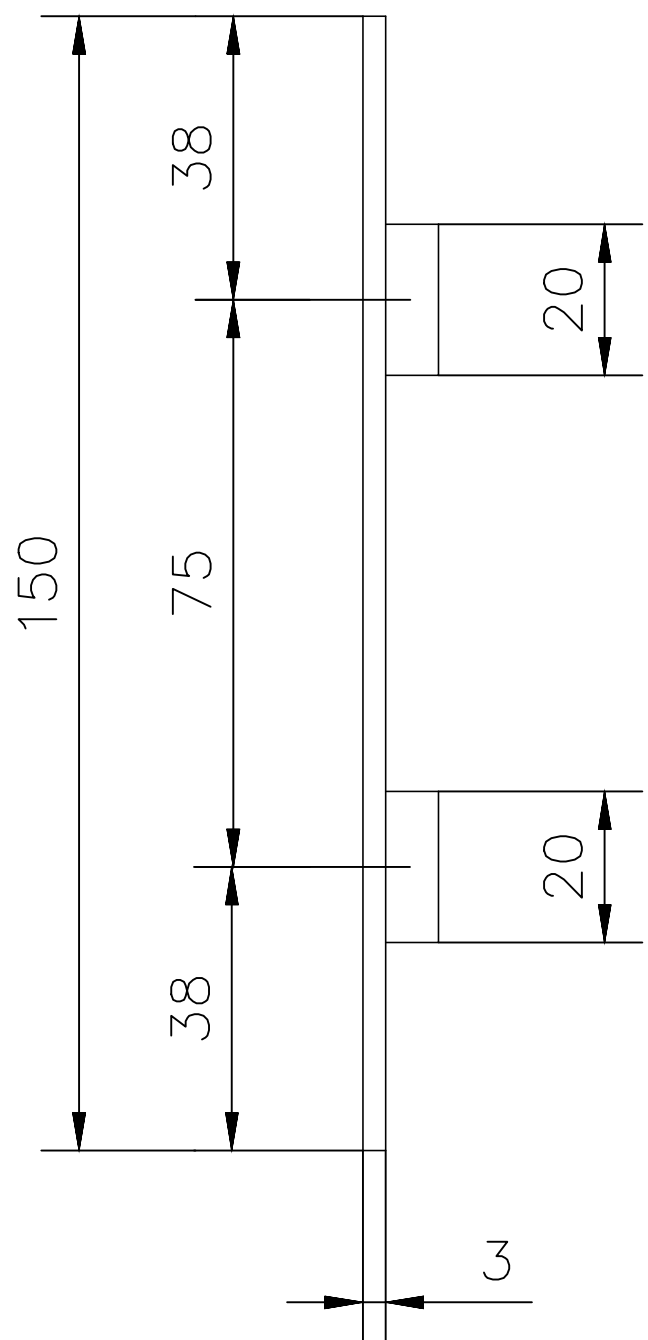


PROFILE SECTION
SCALE 1:1

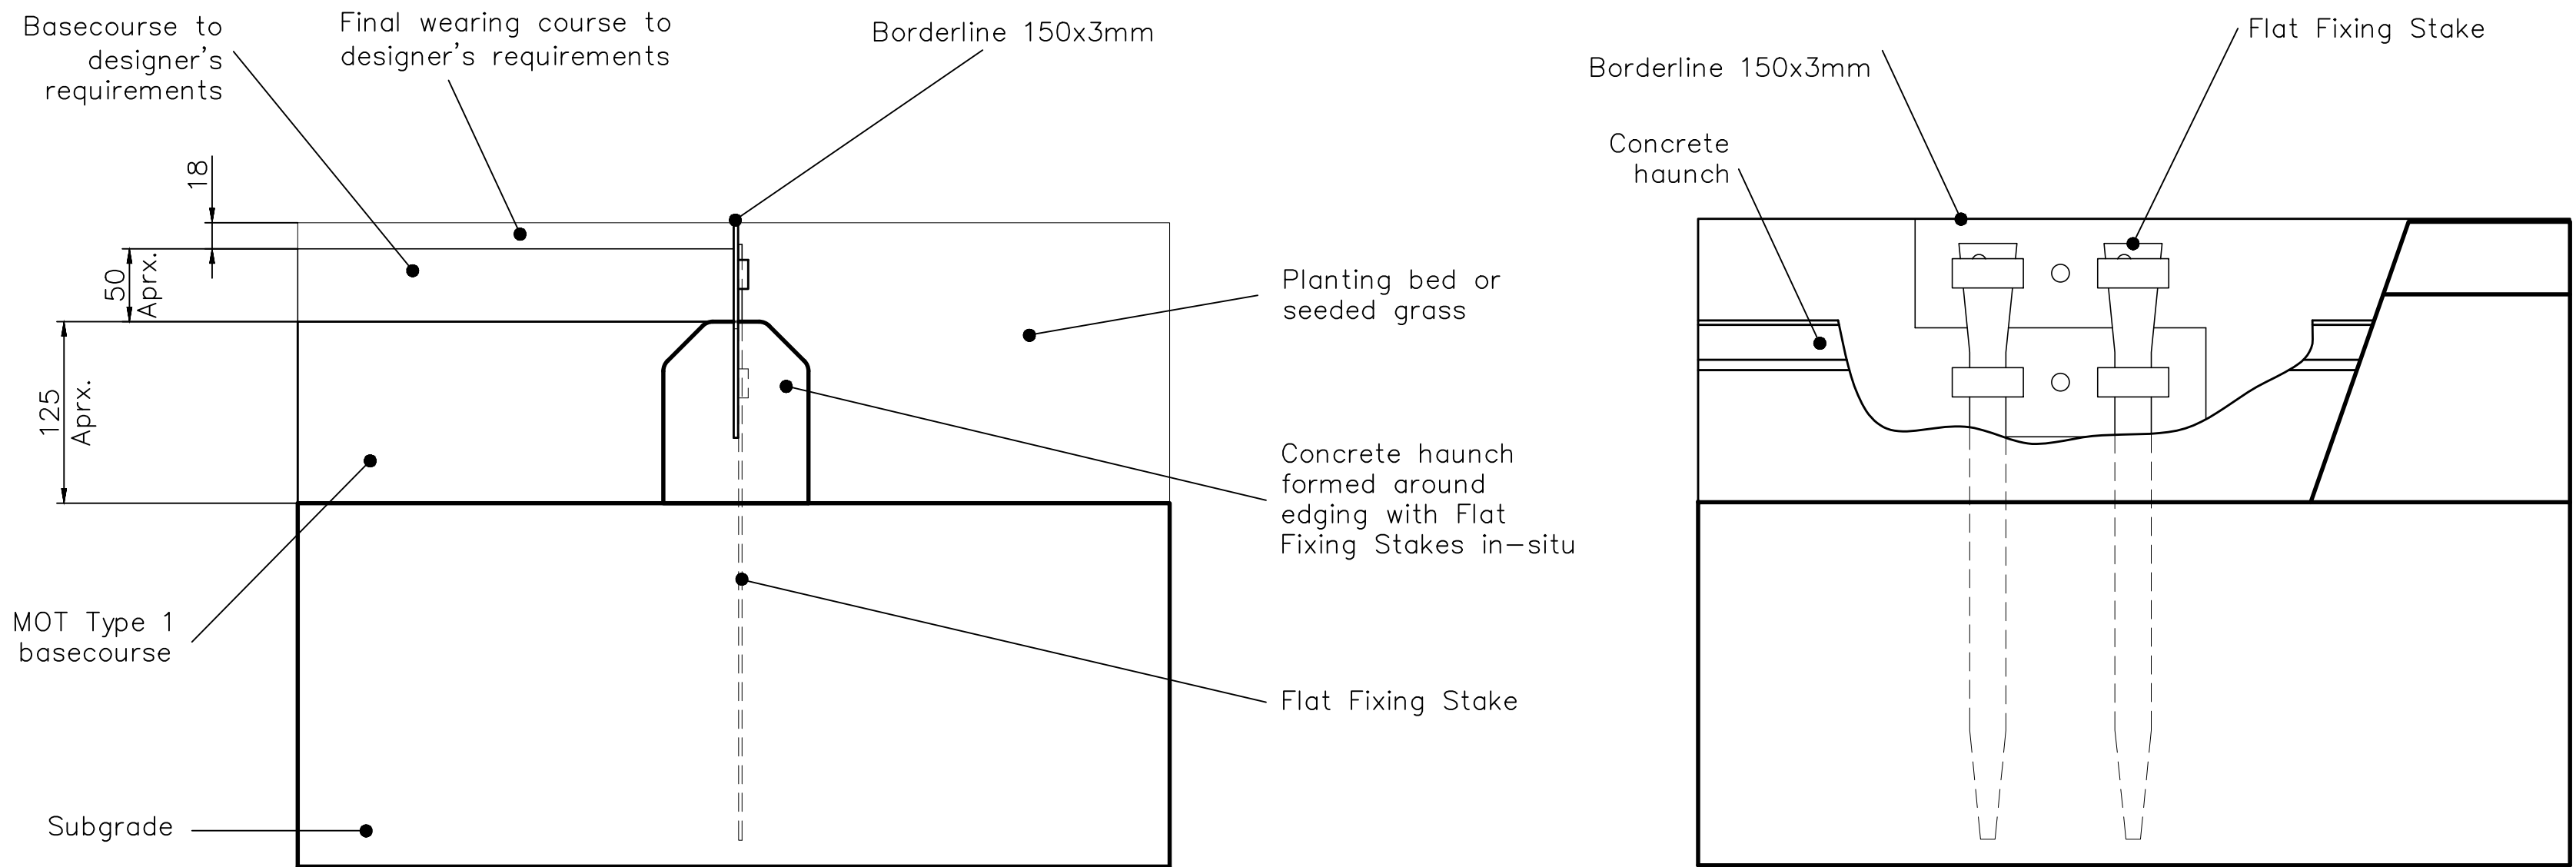


SECTION
SCALE 1:4

JOINT DETAIL
SCALE 1:4

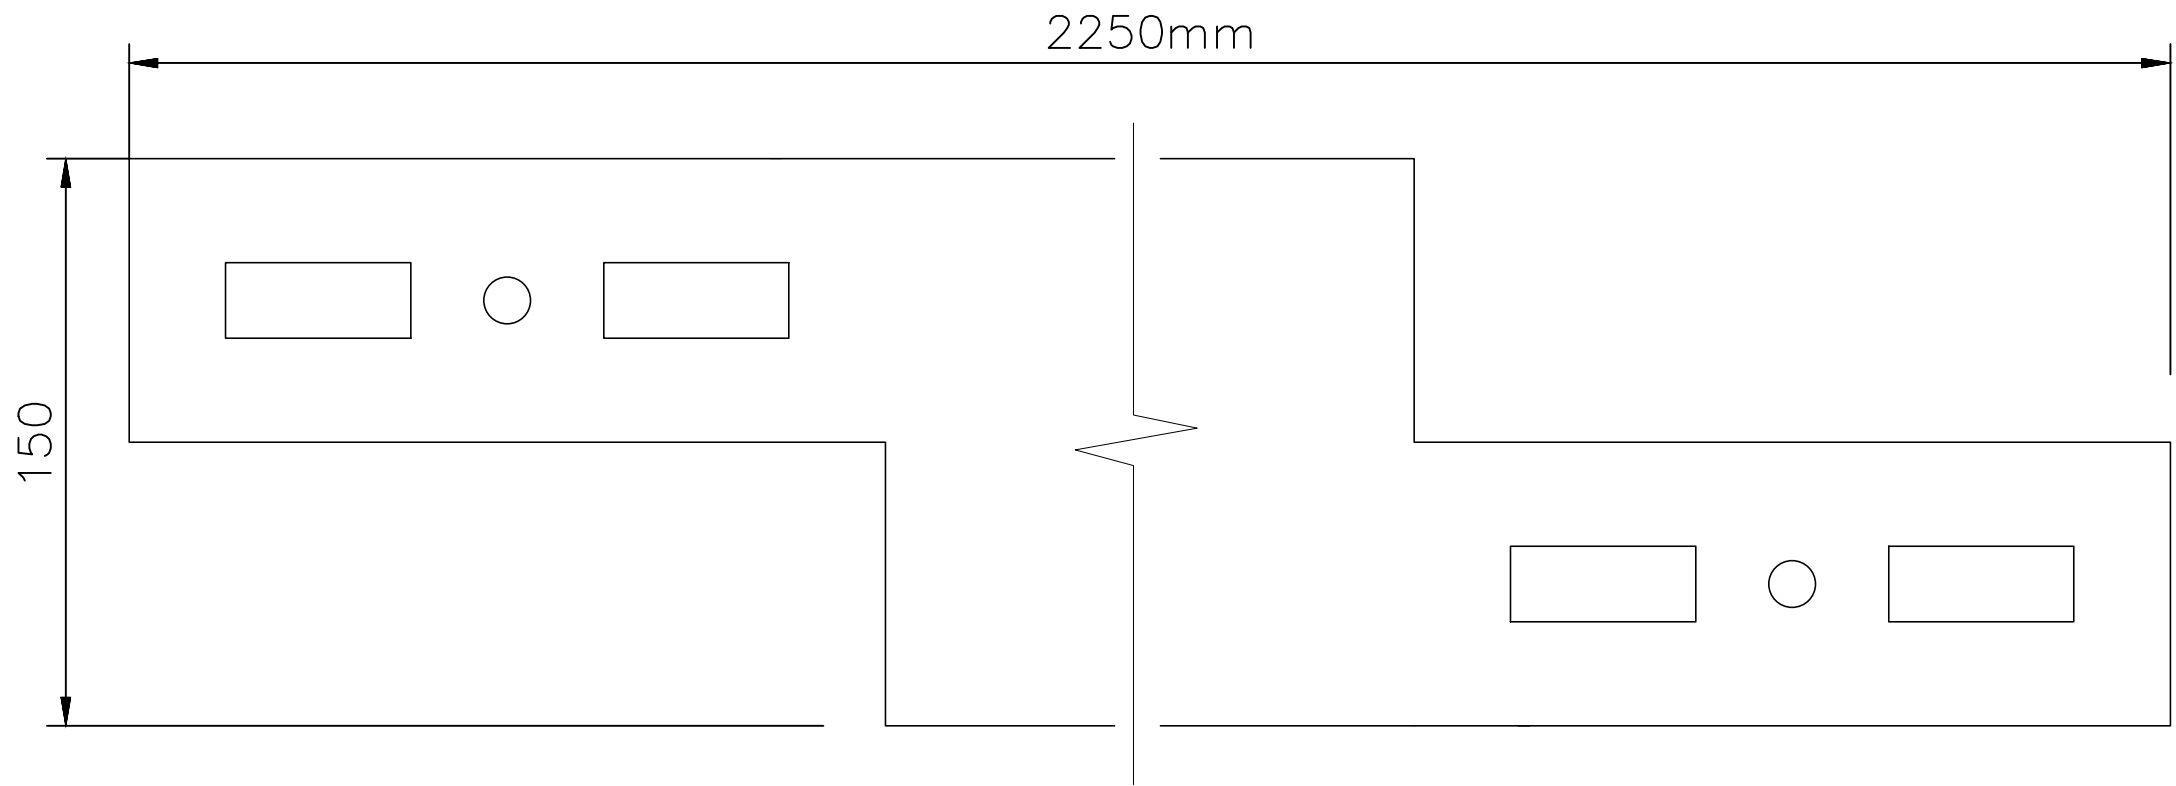

PROFILE ELEVATION
SCALE 1:2

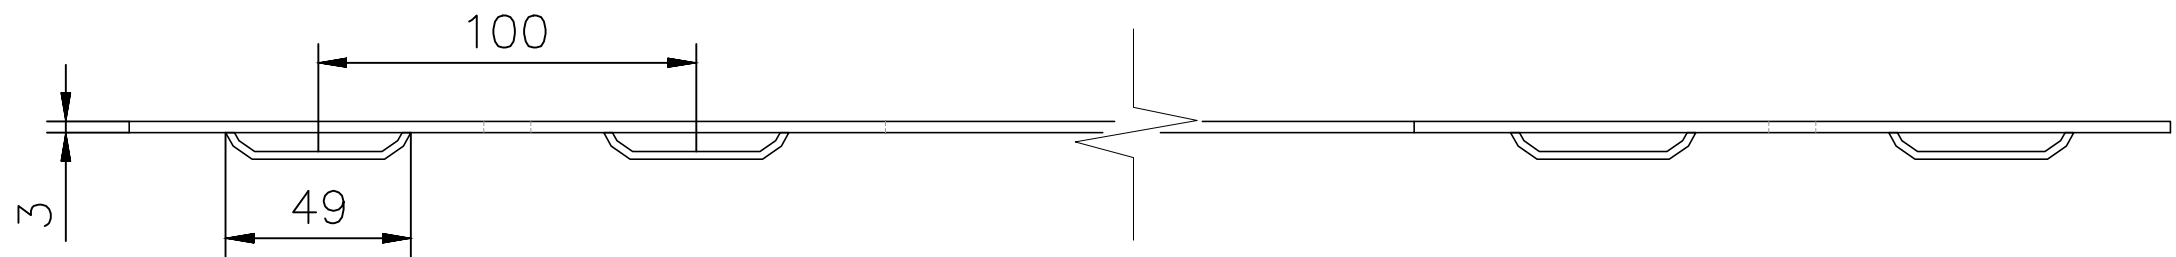


PROFILE PLAN
SCALE 1:2


HAUNCH FOUNDATION

Title				Borderline 150 - CAD Drawing	
Scale 1:4		Size A1	Sheet 2/2	Drawing No. CD-BL150-1217	
Edging	ExcelEdge	Borderline	 INSPIRED PLACES MADE POSSIBLE		
Division	Collection	Range			
Kinley Systems Ltd, Northpoint, Compass Park, Staplecross, East Sussex, TN32 5BS +44 (0) 1580 830688 / sales@kinley.co.uk www.kinley.co.uk					


BORDERLINE STEEL EDGING DETAILS

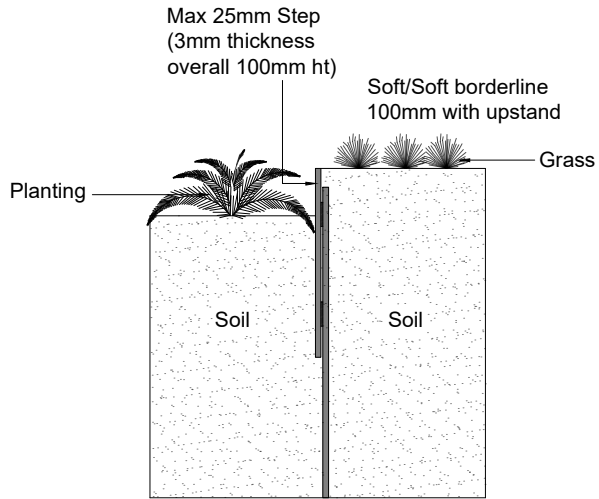

Detail 1
Soft/soft

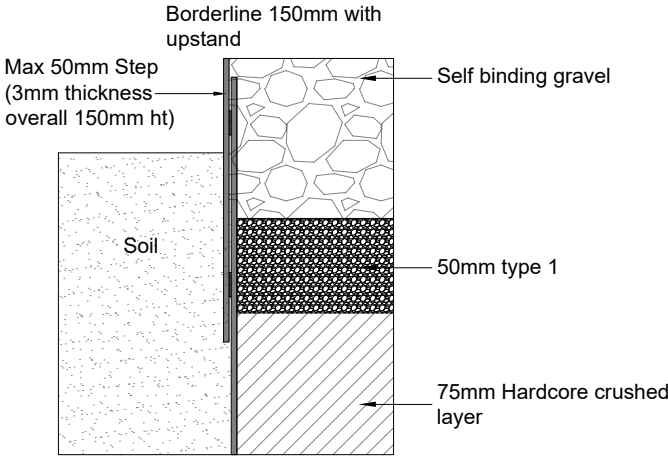

Detail 2
Soft/hard

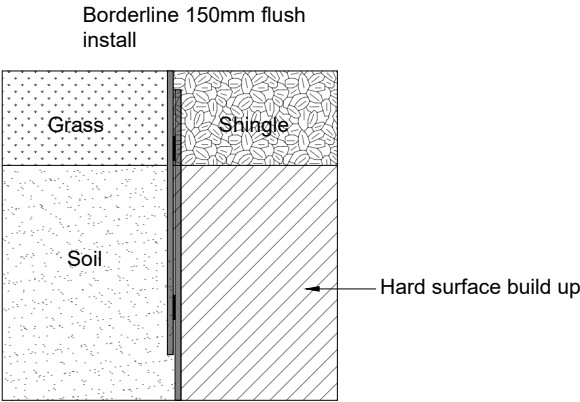

Detail 3
Flush install

Product	Borderline	
Title	Borderline Steel Edging	
Sheet A4	Rev 05	Scale 1:4
Worked By FWS		