



All dimensions in mm. Figured dimensions to be worked to in all cases. Do not scale from this drawing.
This drawing may not be copied or disclosed without permission from Kinley Systems.
The contractor is responsible for checking dimensions, tolerances & references. Discrepancies to be
verified with Kinley Systems before proceeding with any works.


Supporting documents **BR-EB-0116, DS-BL-0316 & IG-BL-0316**

 


PLAN
SCALE 1: 4

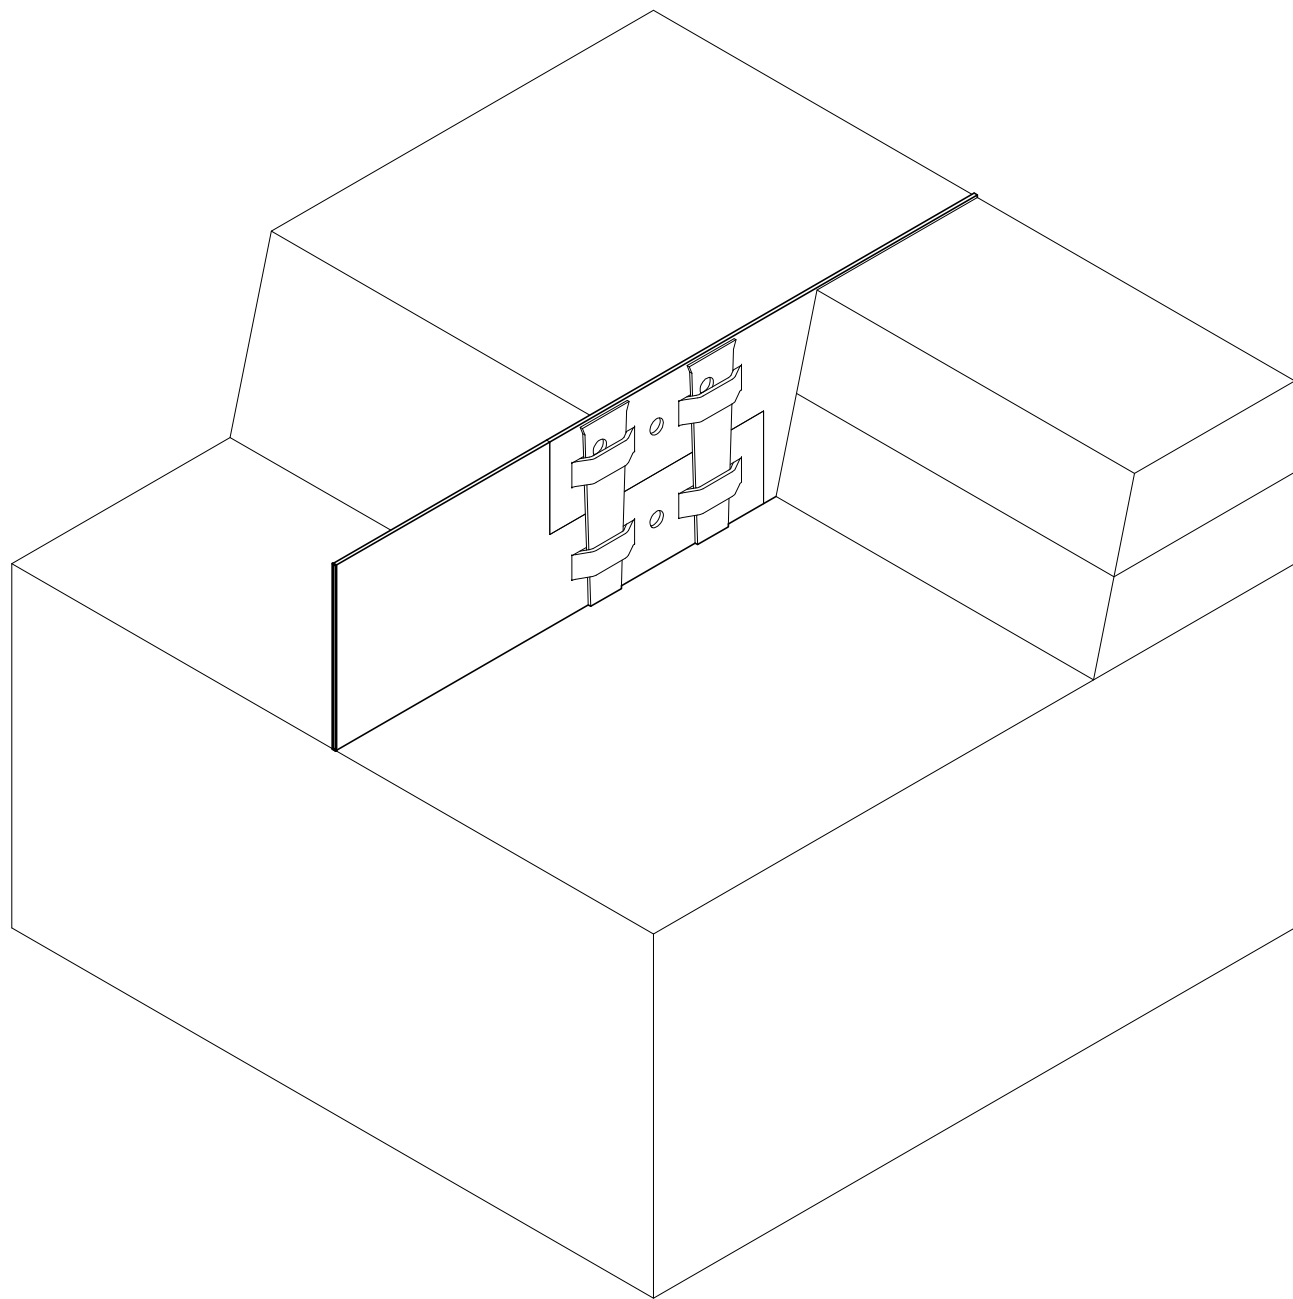


ISOMETRIC CUT-AWAY VIEW
NTS

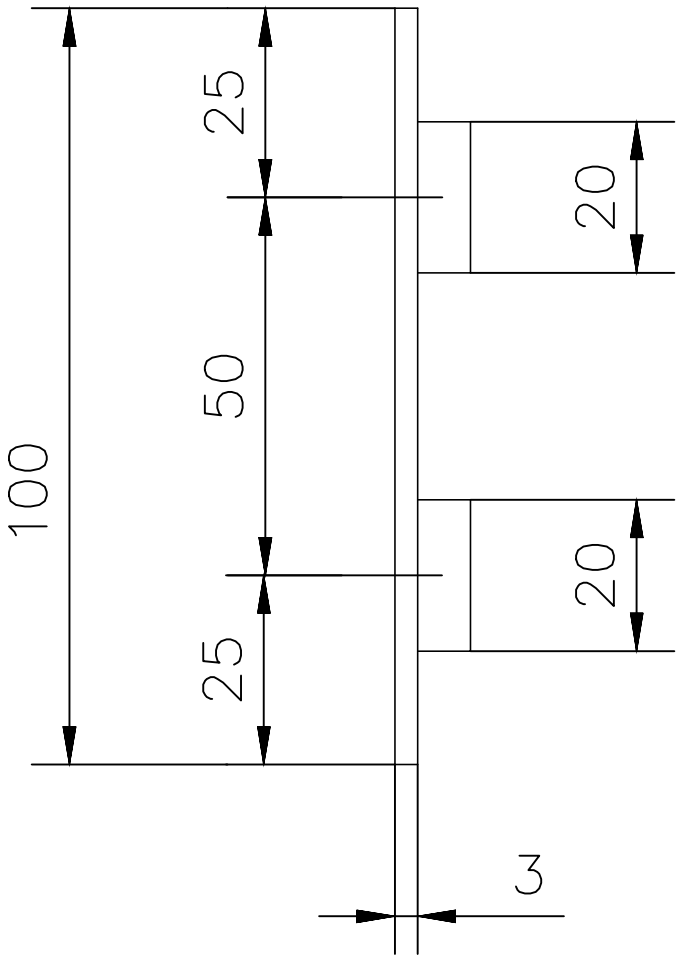


PROFILE SECTION
SCALE 1: 1

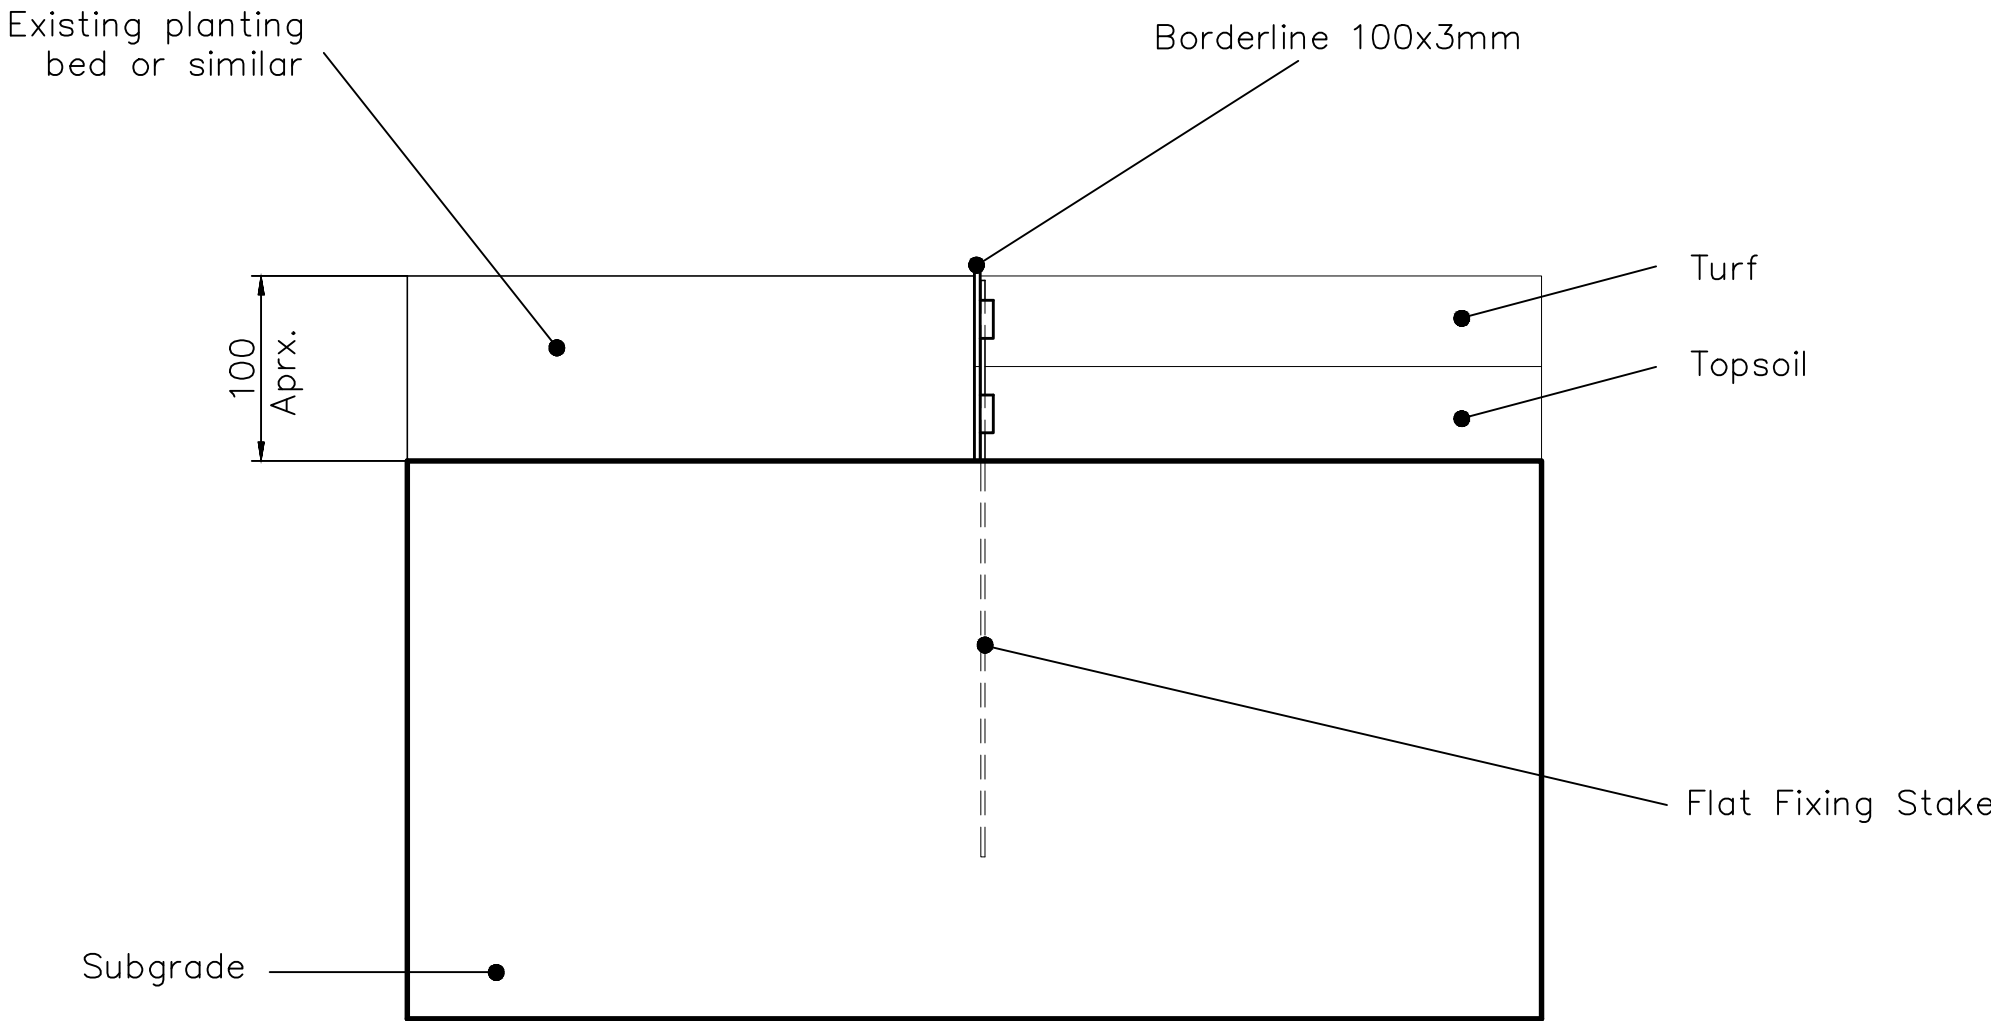


SECTION
SCALE 1: 4

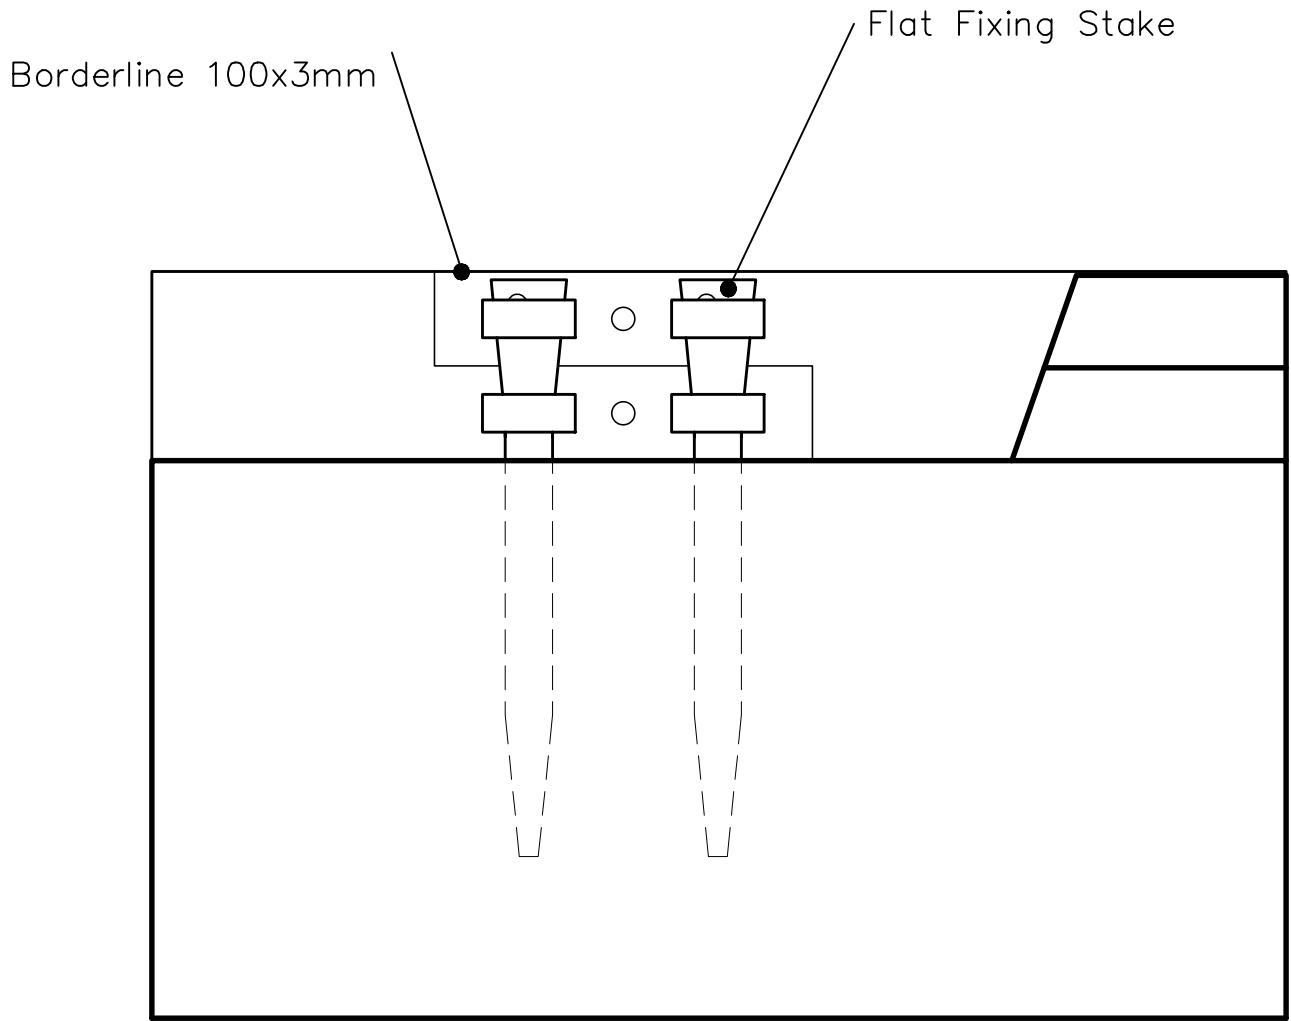

JOINT DETAIL
SCALE 1: 4

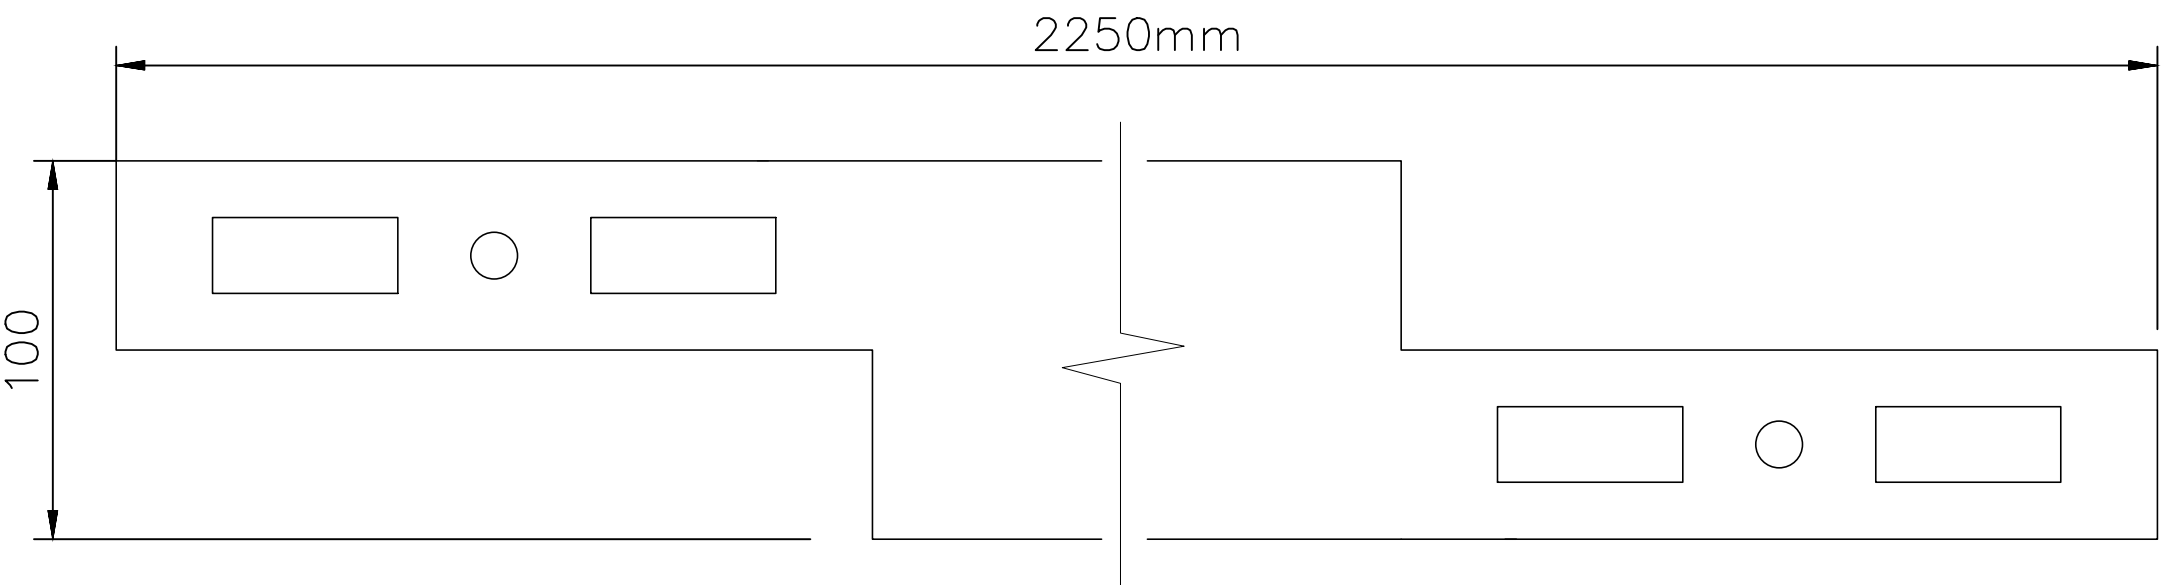

PROFILE ELEVATION
SCALE 1: 2

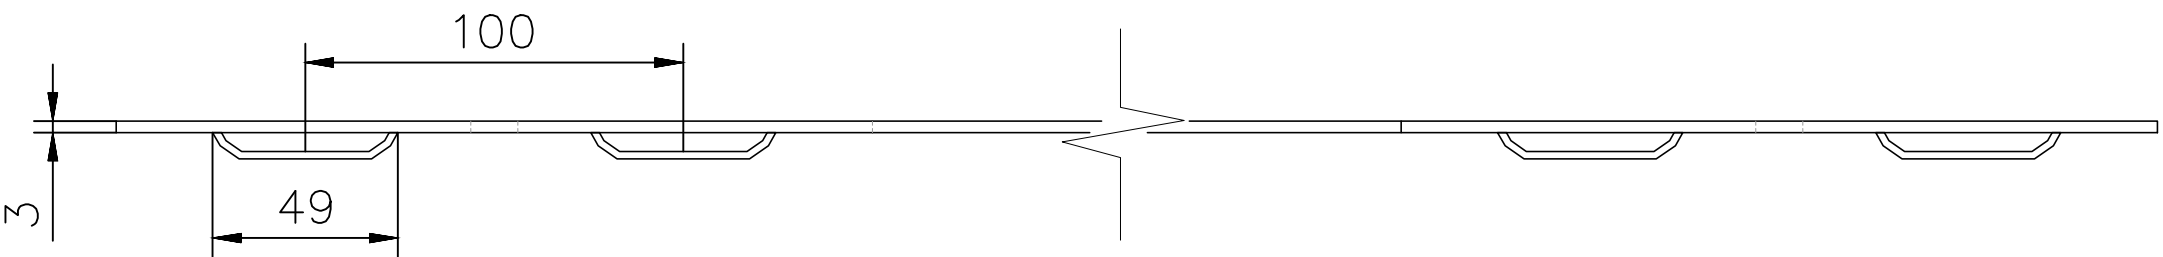


PROFILE PLAN
SCALE 1: 2


STANDARD FOUNDATION

Title				
Borderline 30 - CAD Drawing				
Scale	1:4	Size	A1	Sheet 1/1
				Drawing No. CD-BL30-1217
Edging	ExcelEdge	Borderline	 INSPIRED PLACES MADE POSSIBLE	
Division	Collection	Range		
Kinley Systems Ltd, Northpoint, Compass Park, Staplecross, East Sussex, TN32 5BS				
+44 (0) 1580 830688 / sales@kinley.co.uk www.kinley.co.uk				


BORDERLINE STEEL EDGING DETAILS

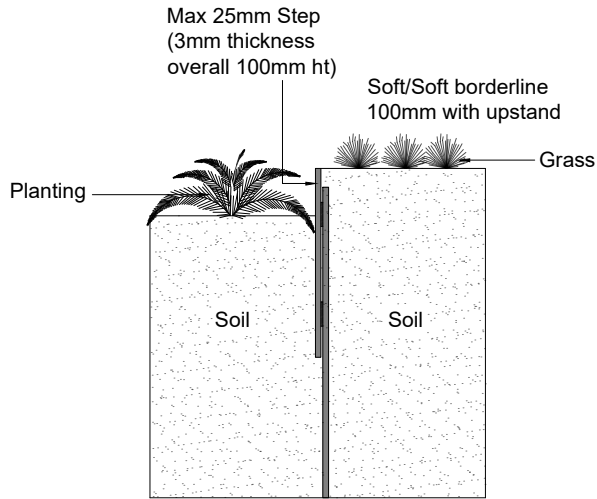

Detail 1
Soft/soft

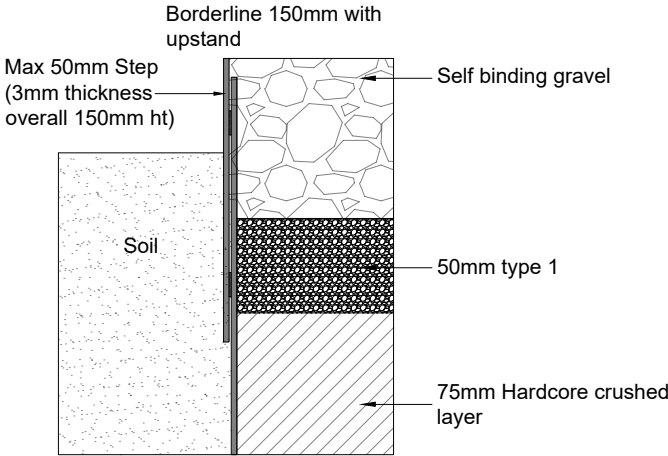

Detail 2
Soft/hard

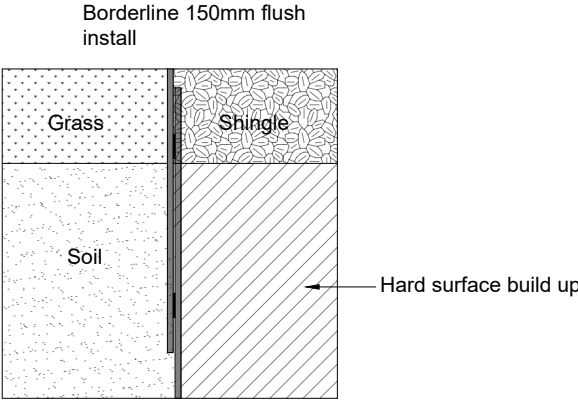

Detail 3
Flush install

Product	Borderline	
Title	Borderline Steel Edging	
Sheet A4	Rev 05	Scale 1:4
Worked By FWS		