




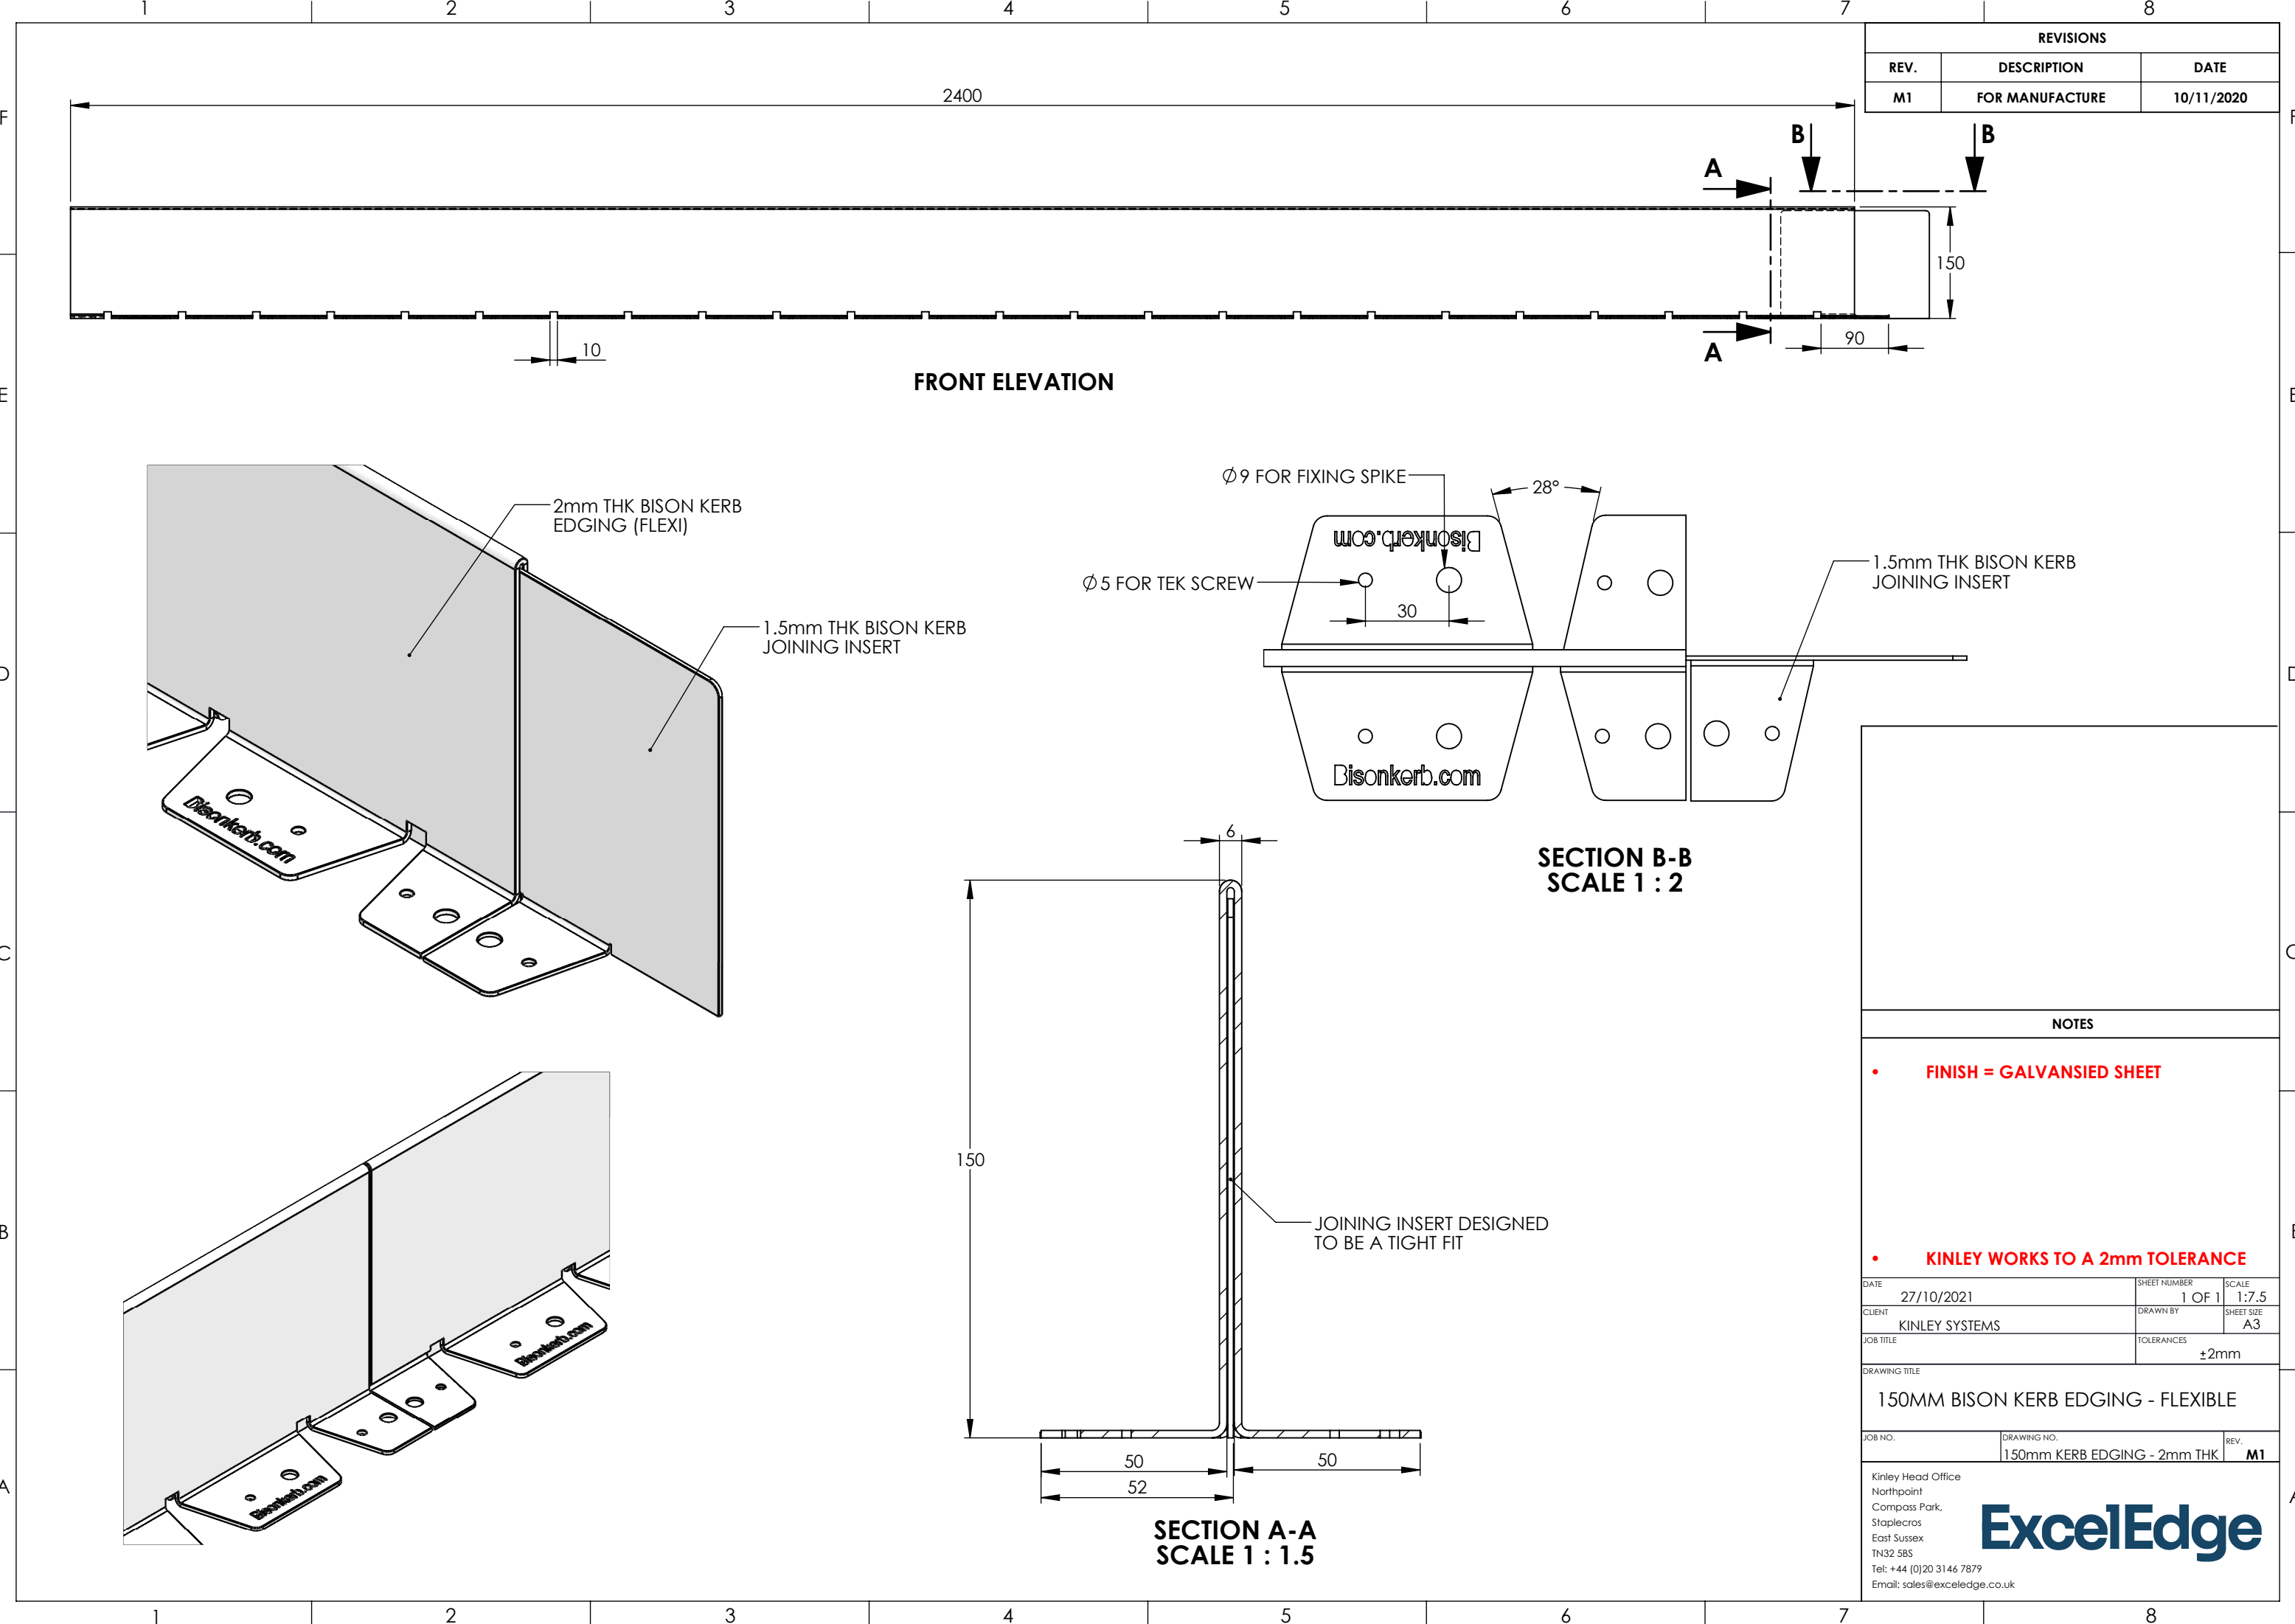


BISON STEEL EDGING DETAILS

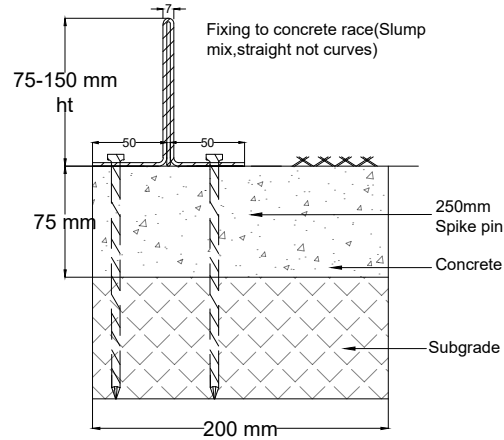


Detail 1
Concrete race (slump mix)

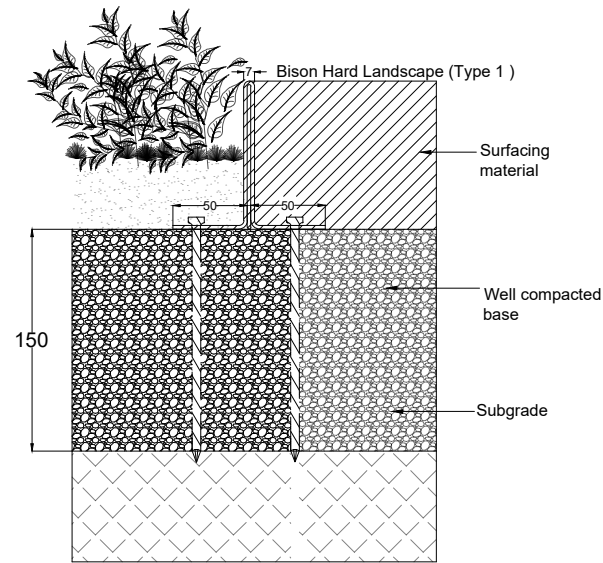


Detail 2
Hard landscape (sharp sand & cement)

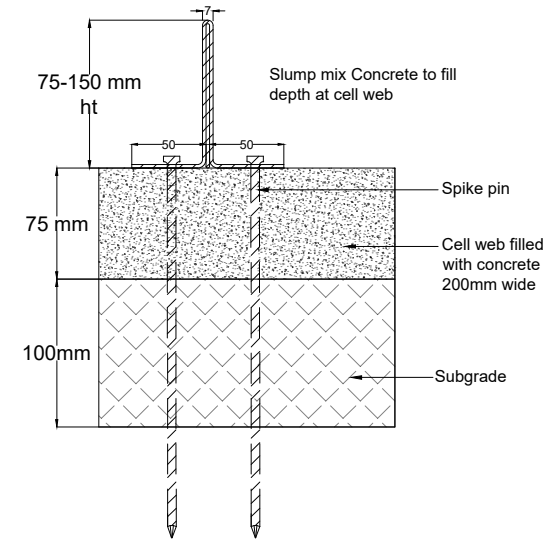

Detail 3
Minimum dig/cell web install

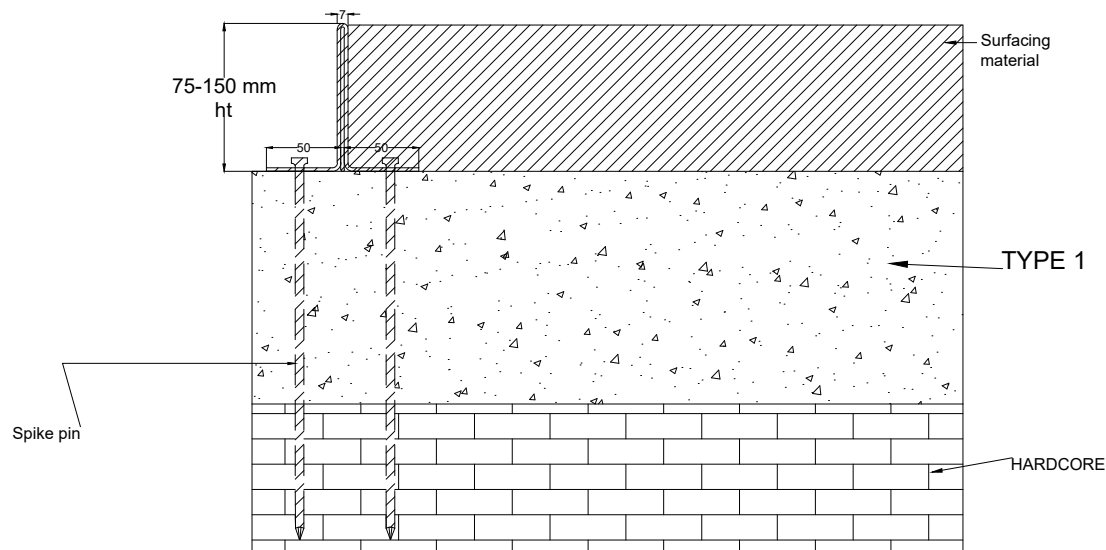

Detail 5
Type 3/Type 1 install

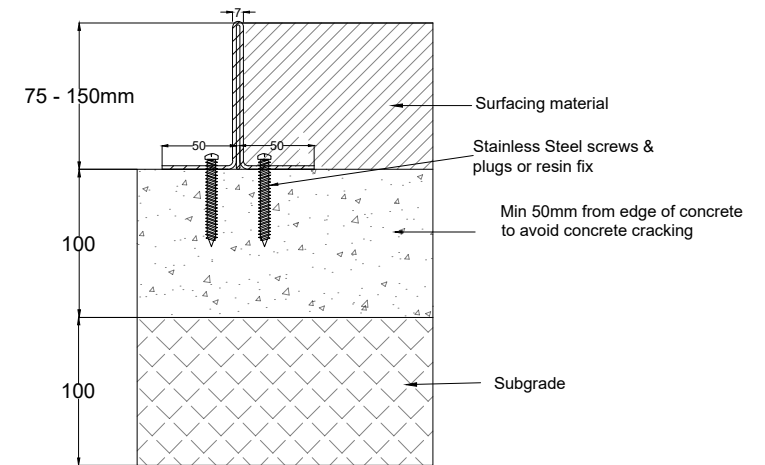

Detail 4
Concrete base (Cured)

Product	Bison		
Title	Bison Steel Edging		
Sheet A4	Rev 05	Scale 1:4	
Worked By FWS			