

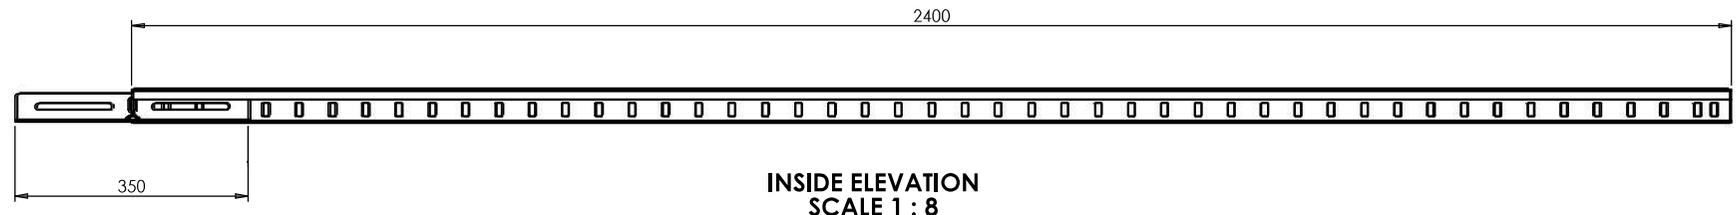
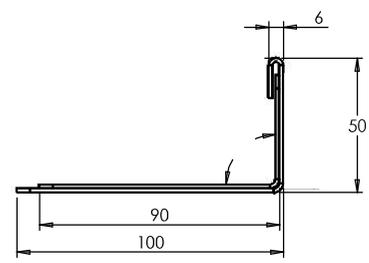


REVISIONS		
REV.	DESCRIPTION	DATE
M1	FOR MANUFACTURE	28/05/2021

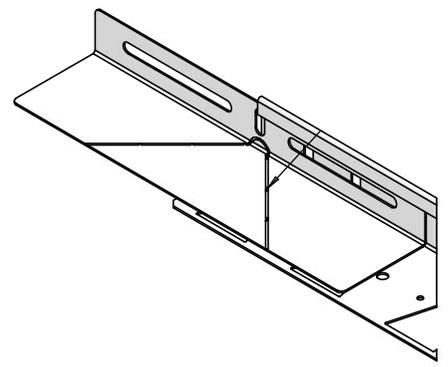

INSIDE ELEVATION  
SCALE 1 : 8

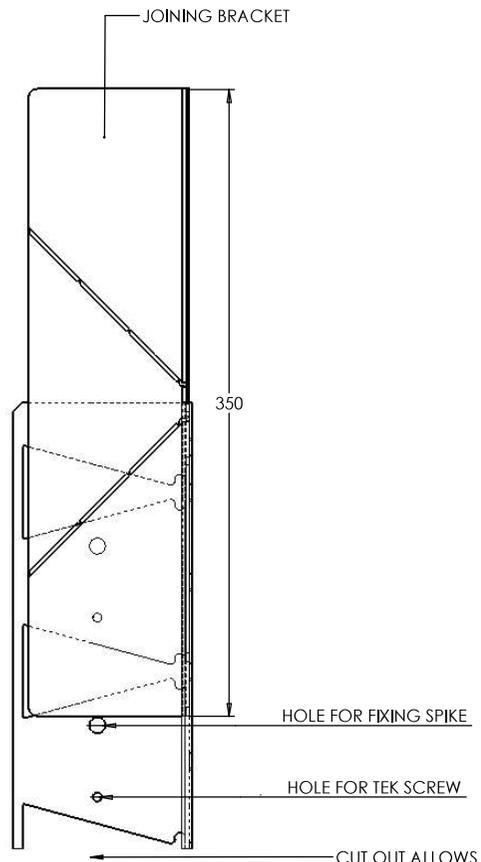

R/H ELEVATION

**NOTES**

**FINISH**  
**GALVANISED SHEET**


DATE	28/05/2021	SHEET NUMBER	1 OF 1	SCALE	1:2
CLIENT	KINLEY SYSTEMS	MODELLED BY	N.SNOW	SHEET SIZE	A3
JOB TITLE	50H ROOF EDGE				
DRAWING TITLE	50H ROOF EDGE ASSEMBLY				
JOB NO.	N/A	DRAWING NO.	ROOF EDGE 50x100 Rev1.A	REV.	M1

Kinley  
 Northpoint  
 Compass Park  
 Staplecross  
 East Sussex  
 TN32 5BS  
 Tel: 01580 830688  
 Web: www.kinley.co.uk

**Kinley** 


**INSPIRED PLACES MADE POSSIBLE**

ROOF EDGE STEEL EDGING DETAILS

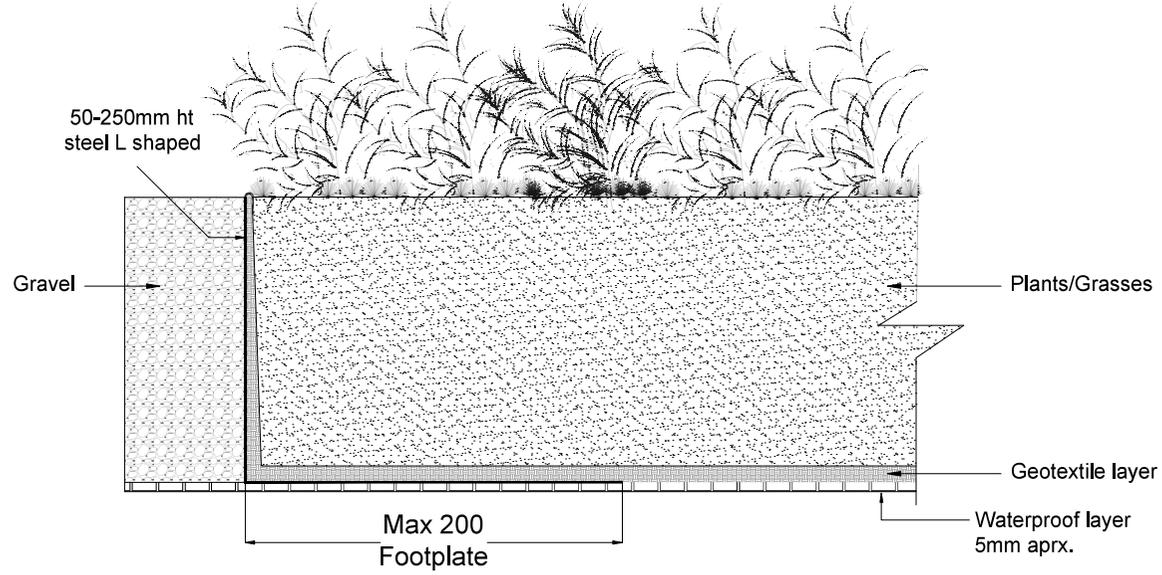

RoofEdge is placed onto waterproof layer then geotextile membrane is laid on top and up the sides, and in filled with soil and planting

Detail 1  
Waterproofing

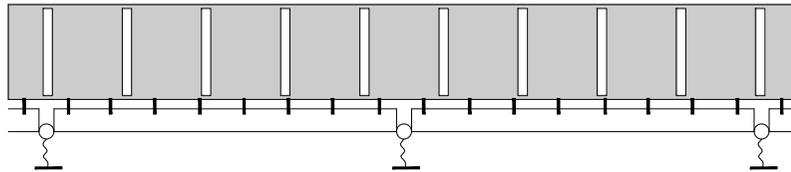

SIDE ELEVATION

Product	Roof Edge	
Title	RoofEdge Steel Edging	
Sheet A4	Rev 05	Scale 1:4
Worked By	FWS	