





REVISIONS		
REV.	DESCRIPTION	DATE
M1	FOR MANUFACTURE	24/05/2021

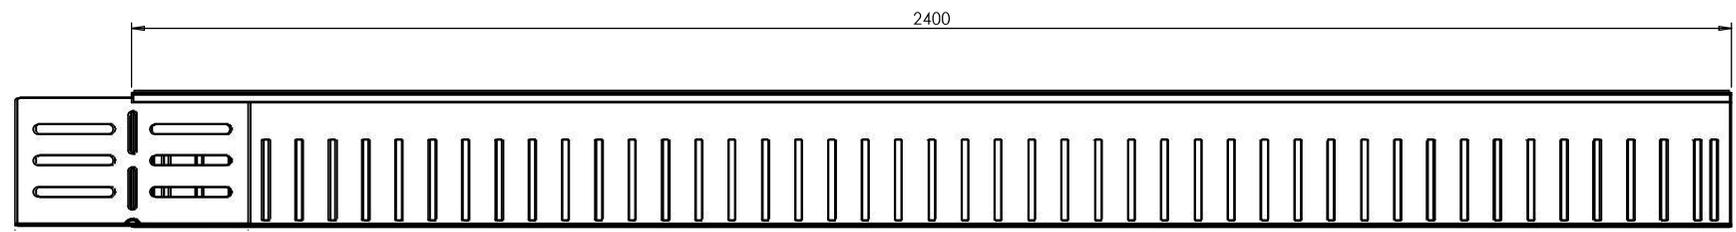

**INSIDE ELEVATION**  
**SCALE 1 : 8**

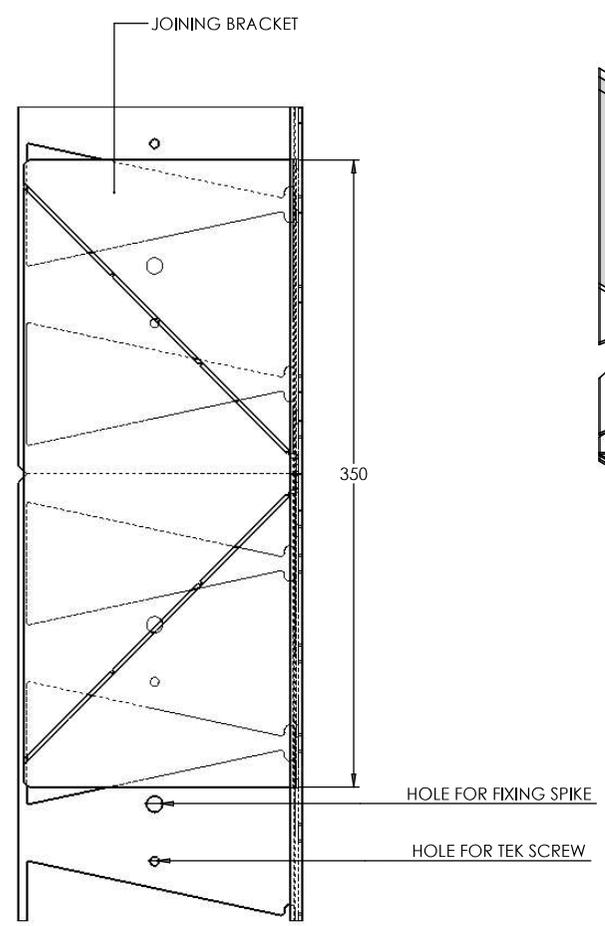

**PLAN**

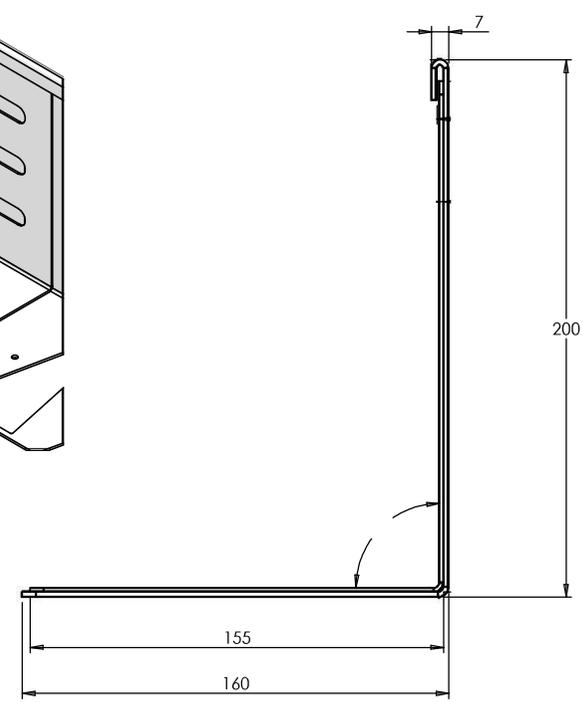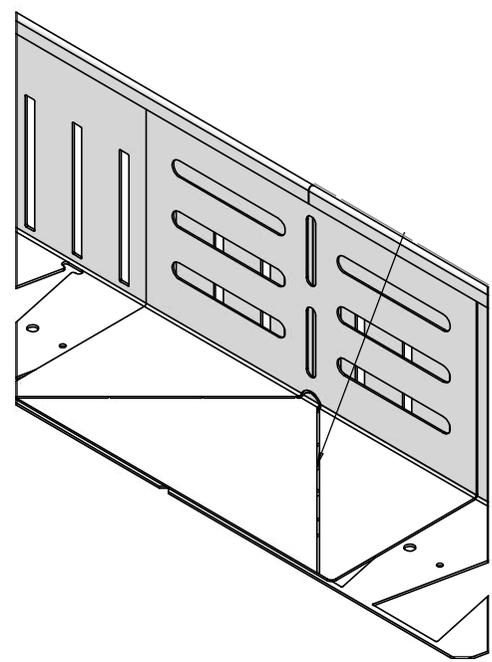

**R/H ELEVATION**

**NOTES**

**FINISH**  
**GALVANISED SHEET (MILD STEEL)**

DATE	24/05/2021	SHEET NUMBER	1 OF 1	SCALE	1:2
CLIENT	KINLEY SYSTEMS	DRAWN BY	N.SNOW	SHEET SIZE	A3

JOB TITLE  
**ROOF EDGE 200H**


**200H ROOF EDGE ASSEMBLY**

JOB NO.	N/A	DRAWING NO.	ROOF EDGE 200X160 Rev2.A	REV.	M1
---------	-----	-------------	--------------------------	------	----

Kinley  
Northpoint  
Compass Park  
Staplecross  
East Sussex  
TN32 5BS  
Tel: 01580 830688  
Web: www.kinley.co.uk




**ROOF EDGE STEEL EDGING DETAILS**

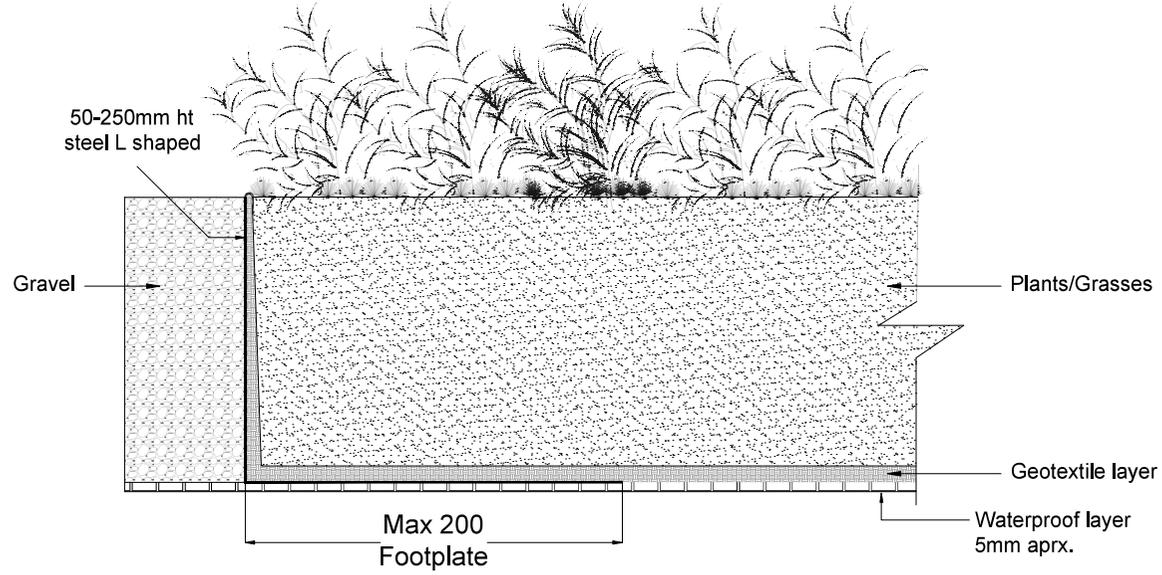

RoofEdge is placed onto waterproof layer then geotextile membrane is laid on top and up the sides, and in filled with soil and planting

Detail 1  
Waterproofing

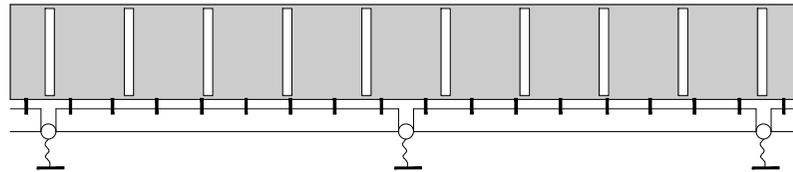

SIDE ELEVATION

Product	Roof Edge	
Title	RoofEdge Steel Edging	
Sheet A4	Rev 05	Scale 1:4
Worked By	FWS	