





KEY PLAN N.T.S.



Conditions of Use
 This document and the ideas and designs incorporated herein, as an instrument of professional service, is the property of GHD. This document may only be used by GHD's client (and any other person who GHD has agreed can use this document) for the purpose for which it was prepared and must not be used by any other person or for any other purpose.



Bar is 25mm on original size sheet
 0 25mm

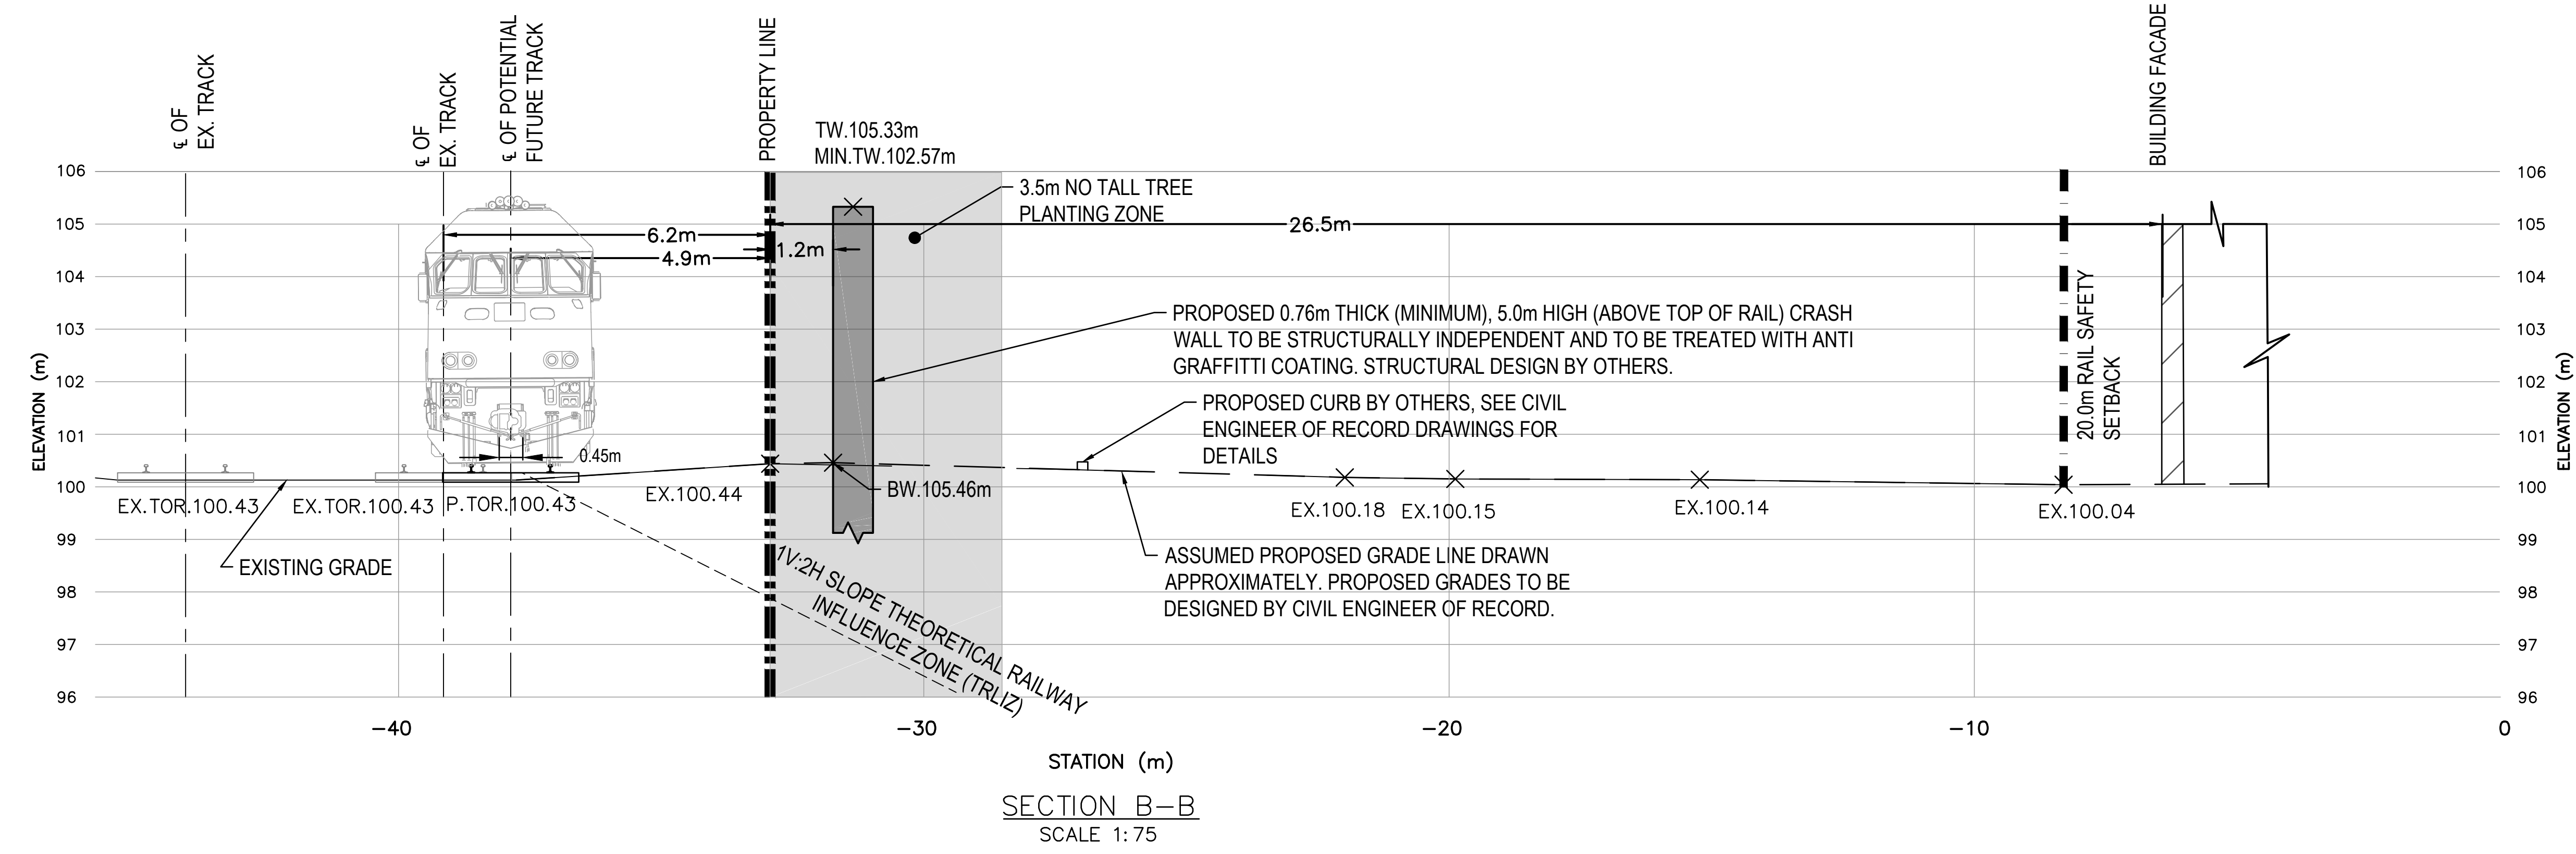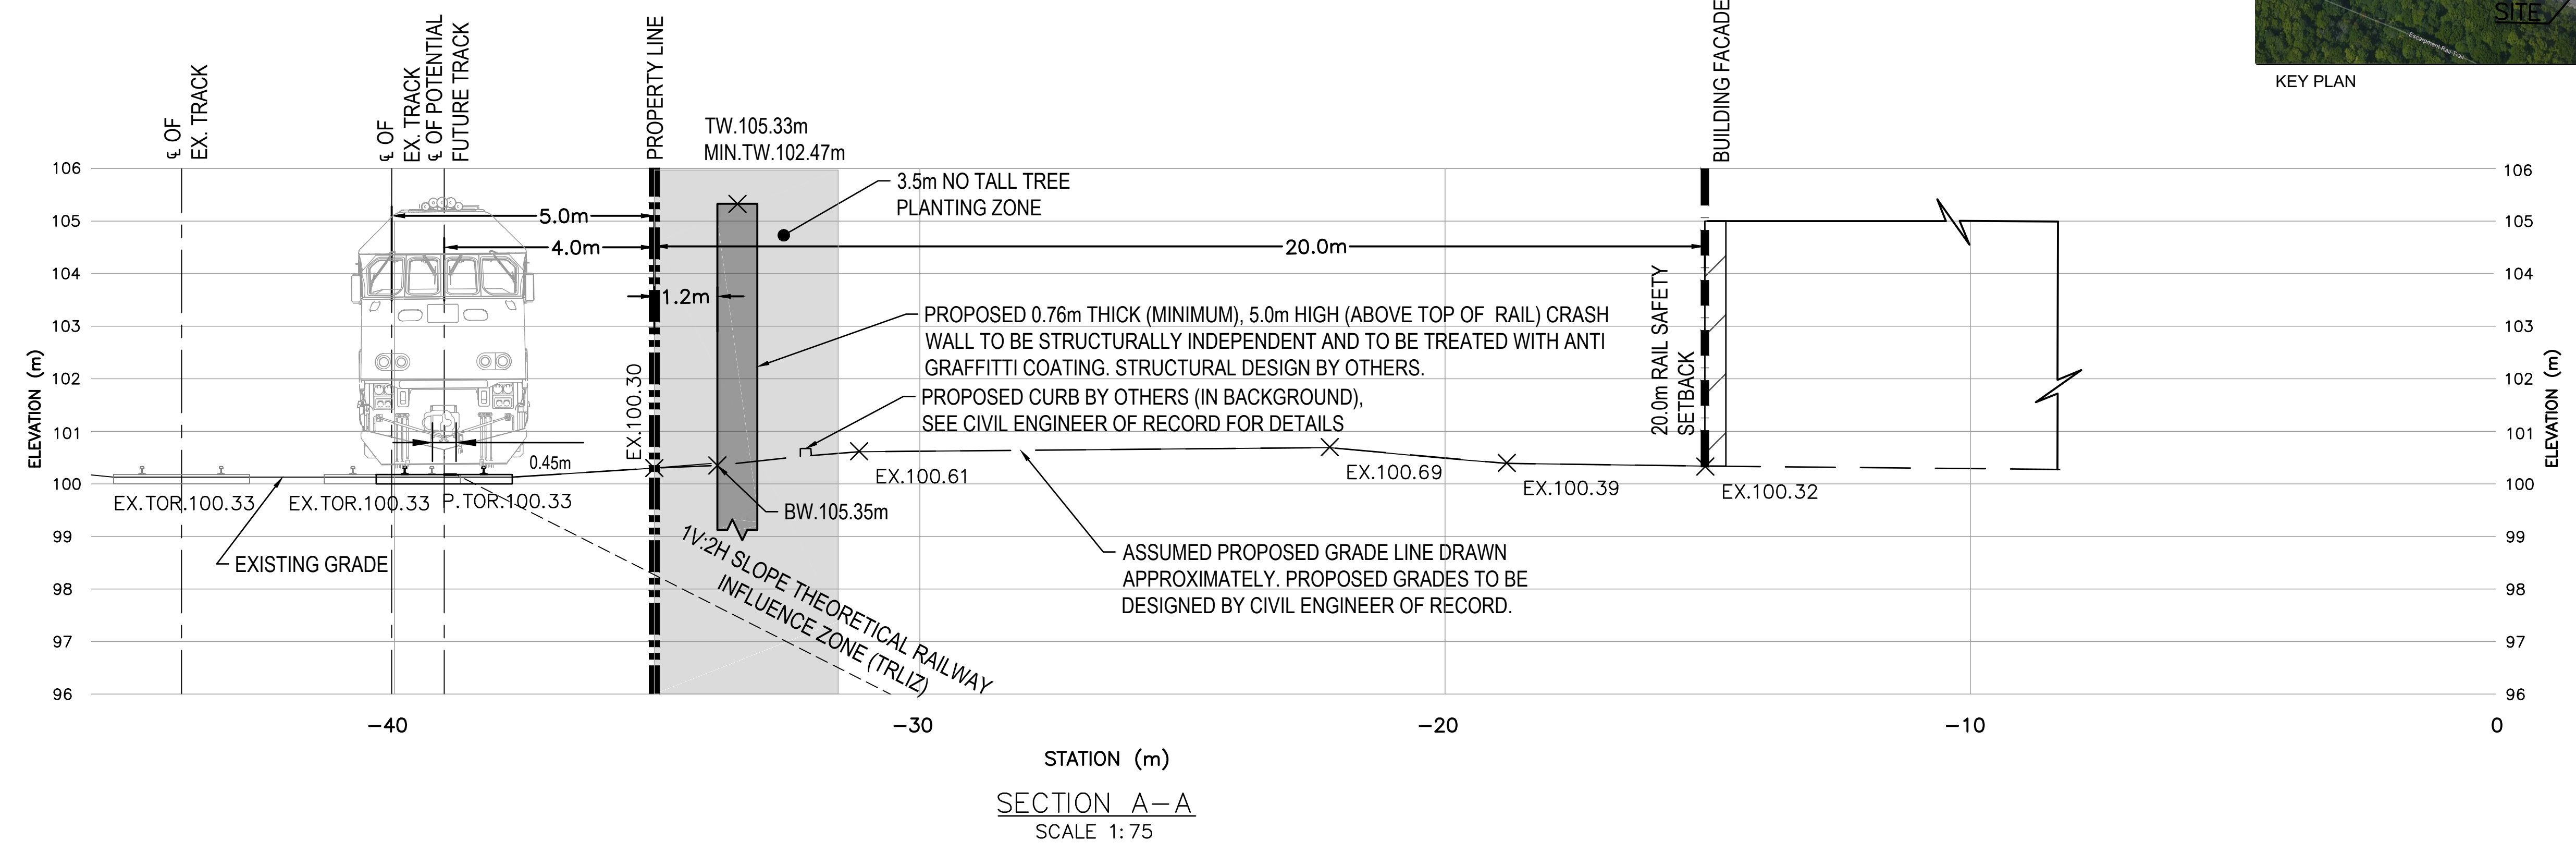

No.	Issue	Checked	Approved	Date
2	SECOND SUBMISSION	S.S	M.M	06/27/2025
1	FIRST SUBMISSION	S.S	S.S	05/16/2025

Author	C.R	Designer	C.R
Drafting Check	S.S	Design Check	S.S
Project Manager	M.M	Project Director	A.J

Client
BIZ MECHANICAL

Project
**338 CUMBERLAND AVENUE,
 HAMILTON, ONTARIO**

Date 2025-04-04	Scale 1:75
Project No. 12657125	
Title DERAILMENT PROTECTION SECTION HAMILTON SUBDIVISION MILE 56.6	

PRELIMINARY

Sheet No. DP-2