

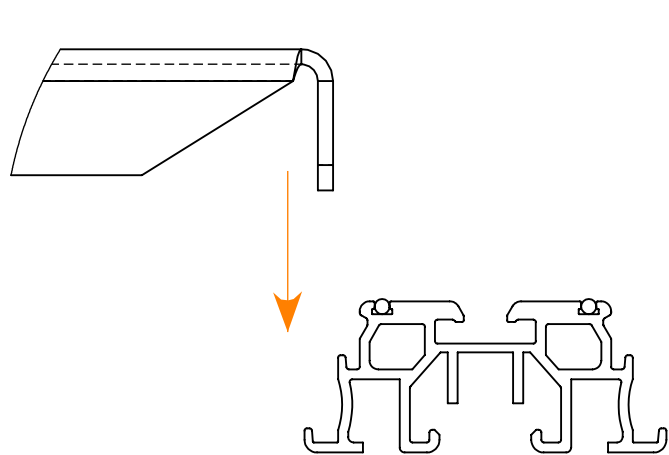


<u>DIMENSIONS</u>	<u>FLOOR STRUCTURE PANEL SKU CODE</u>
540 x 540 x 48	320001
540 x 540 x 28	320003
540 x 440 x 48	320005
540 x 440 x 28	320006
540 x 390 x 48	320007
540 x 390 x 28	320008
540 x 240 x 48	320009
540 x 240 x 28	320010

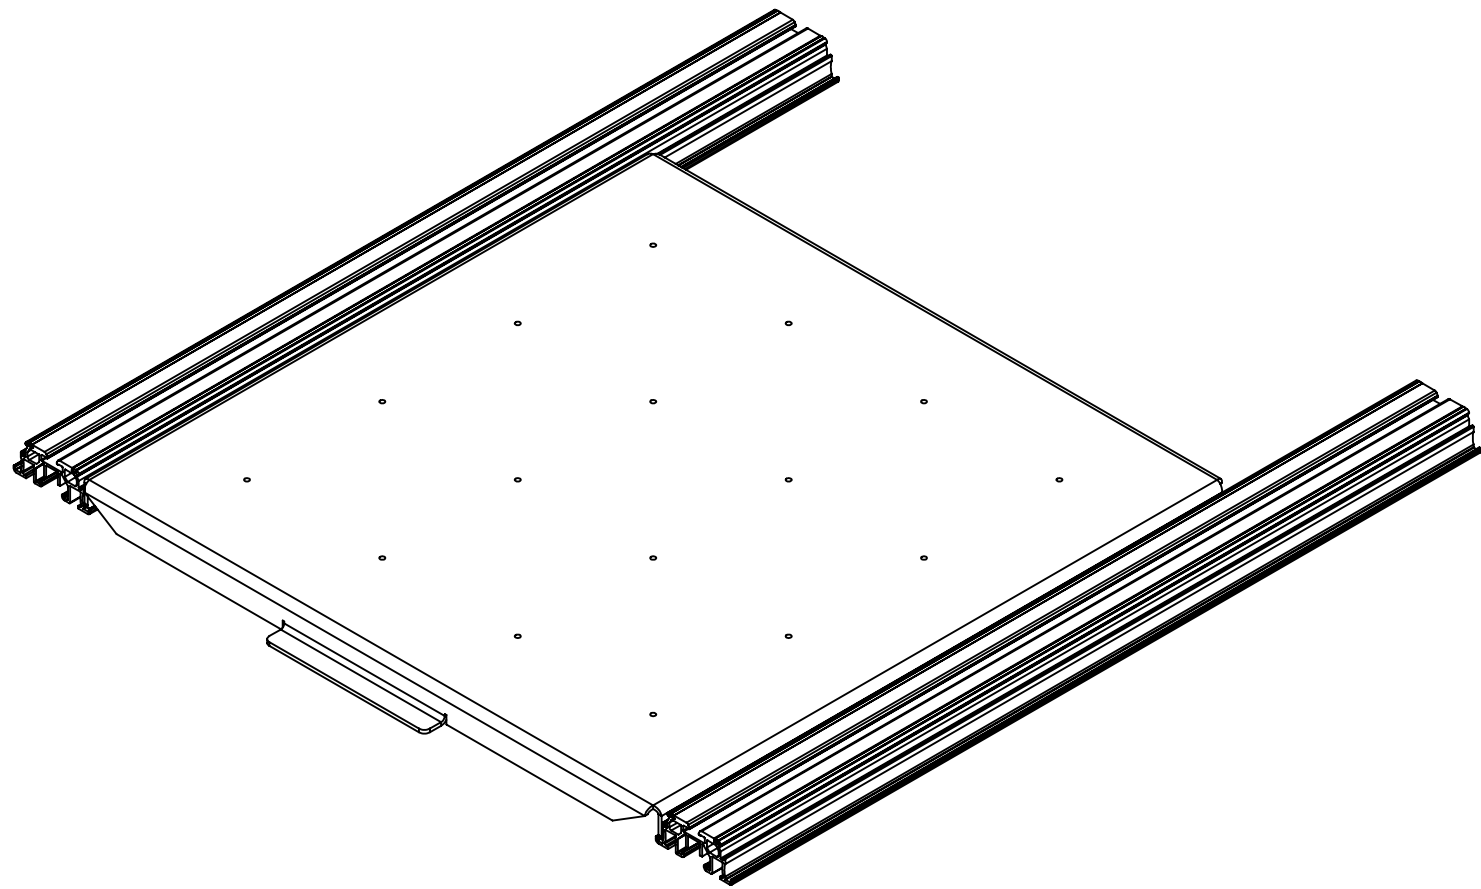

Detail showing how the floor panel locates to the joist

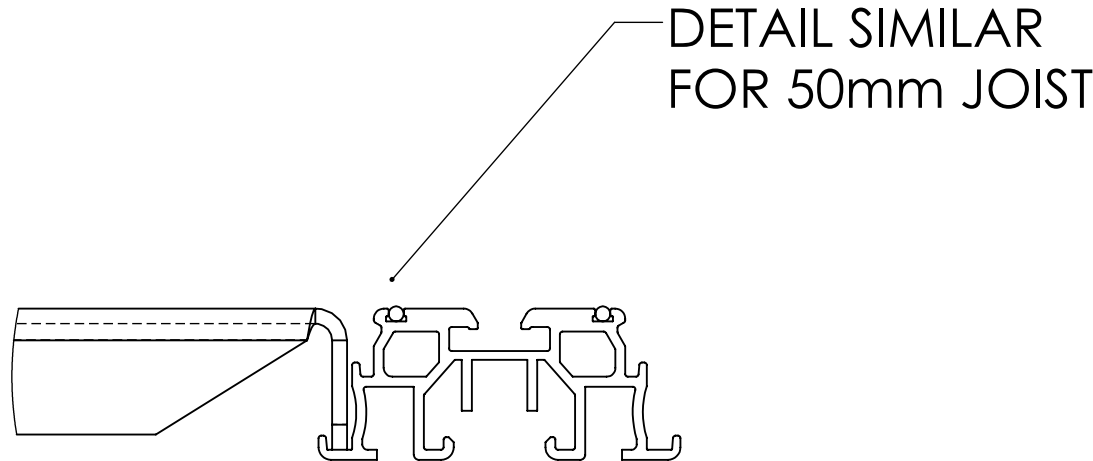

Detail showing the location of the connected floor panel and joist

NB: All floor structure panels are 3mm thick pre-galvanised sheet and 100% recyclable