
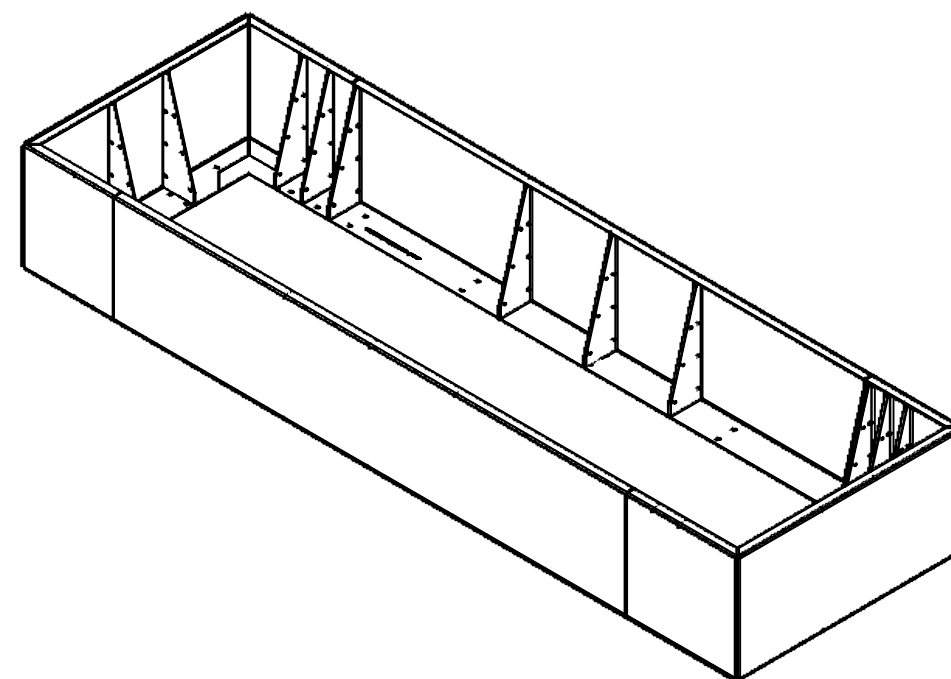


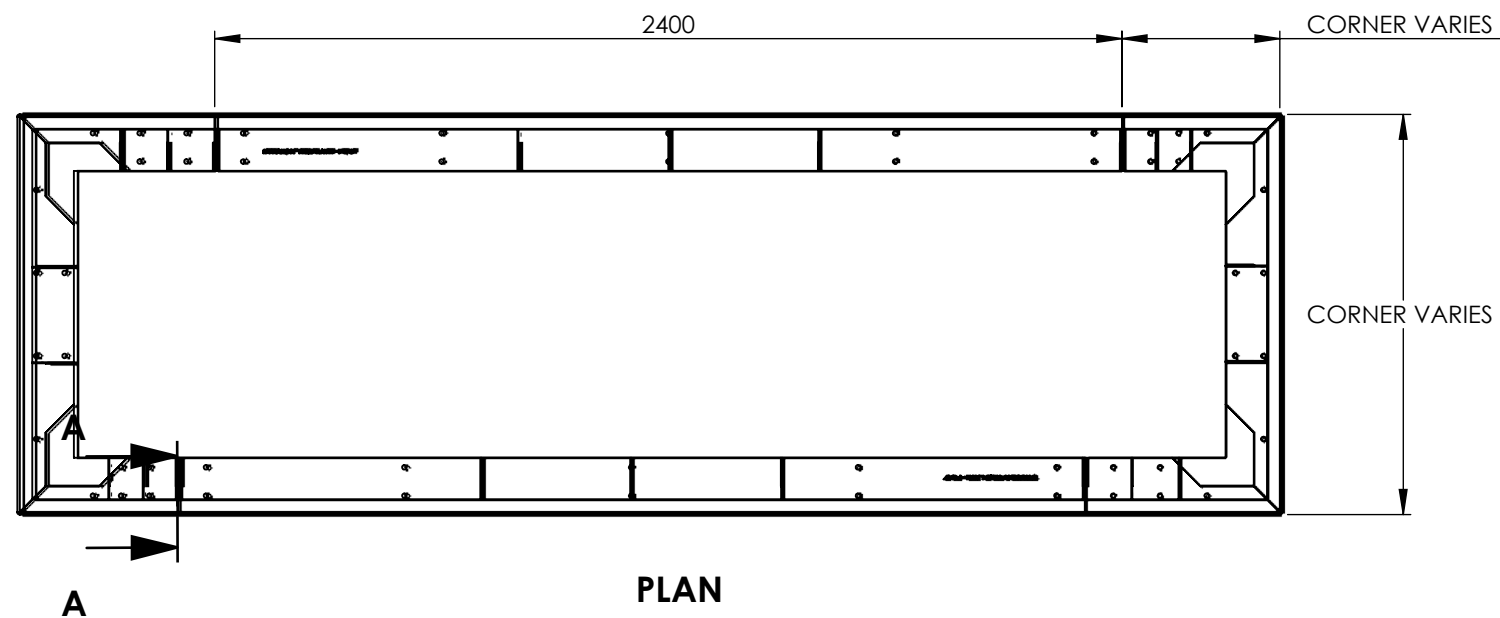

NOTES:


RAAFT RECOMMEND THE INTERNAL WALL OF THE STEEL PLANTERS ARE PROTECTED WITH A LIQUID APPLIED FLEXIBLE WATERPROOFING LAYER. ALL FIXINGS AND JOINTS SHOULD BE SEALED WITH A CLEAR, EXTERNALLY RATED SEALANT. IT IS RECOMMENDED THAT POLYSTYRENE IS INSTALLED AROUND THE INTERNAL PERIMETER OF THE PLANTER WALL TO ACT AS A THERMAL BREAK BETWEEN THE PLANTER WALL AND THE SOIL. THIS IS NOT SUPPLIED WITH THE SYSTEM.

RAAFT SUPPLY ALL FIXINGS REQUIRED TO CONNECT THE PANELS, BRACKETS AND TO FIX TO THE FLOOR STRUCTURE PANELS/CONCRETE FOUNDATIONS, WHICHEVER THE PROJECT REQUIRES , INCLUDING A SELF-ADHESIVE SEALING TAPE TO FIT BETWEEN PANEL JOISTS

FINISHES AVAILABLE:
COR-TEN STEEL
MILD STEEL POWDER COATED
GREEN STEEL POWDER COATED (TO SUIT ANY RAL COLOUR)

PLEASE NOTE THAT A MANUFACTURERS STAMP MAY EVEN BE VISIBLE ON PANELS IN COR-TEN STEEL FINISH UPON INSTALLATION. THIS WILL FADE IN APPROXIMATELY THREE MONTHS DUE TO NATURAL WEATHERING.

THE PURPOSE OF THIS PRODUCT IS FOR STRAIGHT PLANTERS ONLY. FOR CURVED DETAILS REFER TO PAGES 16 & 17

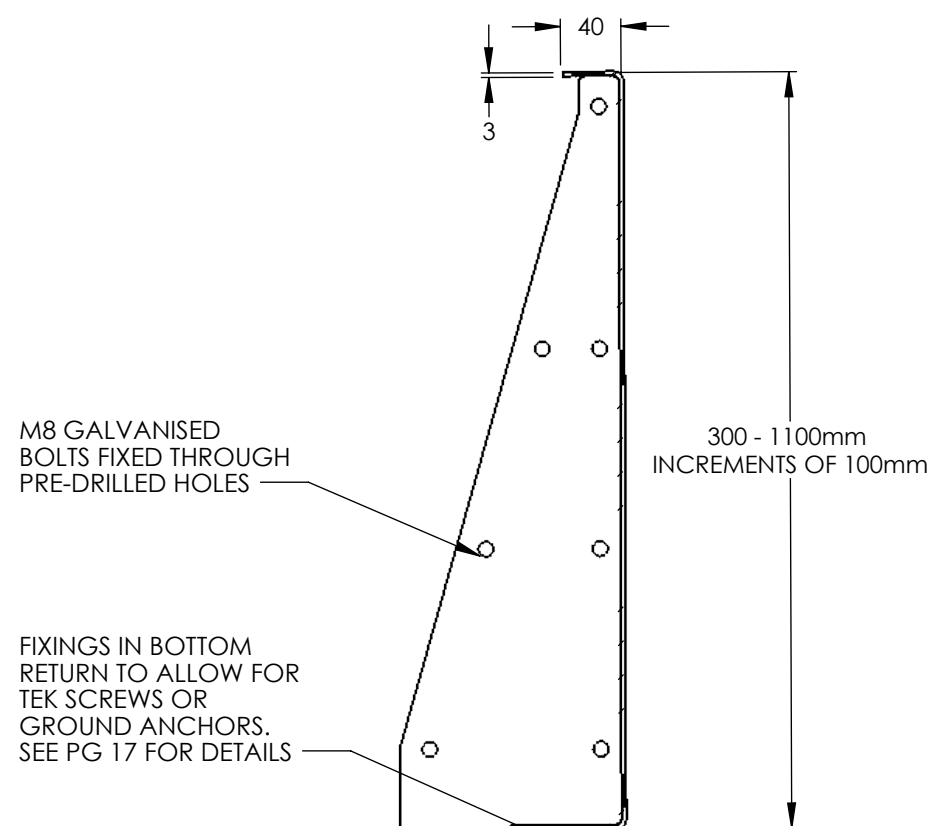

SECTION A-A
SCALE 1 : 5