



VENT FOR GALV

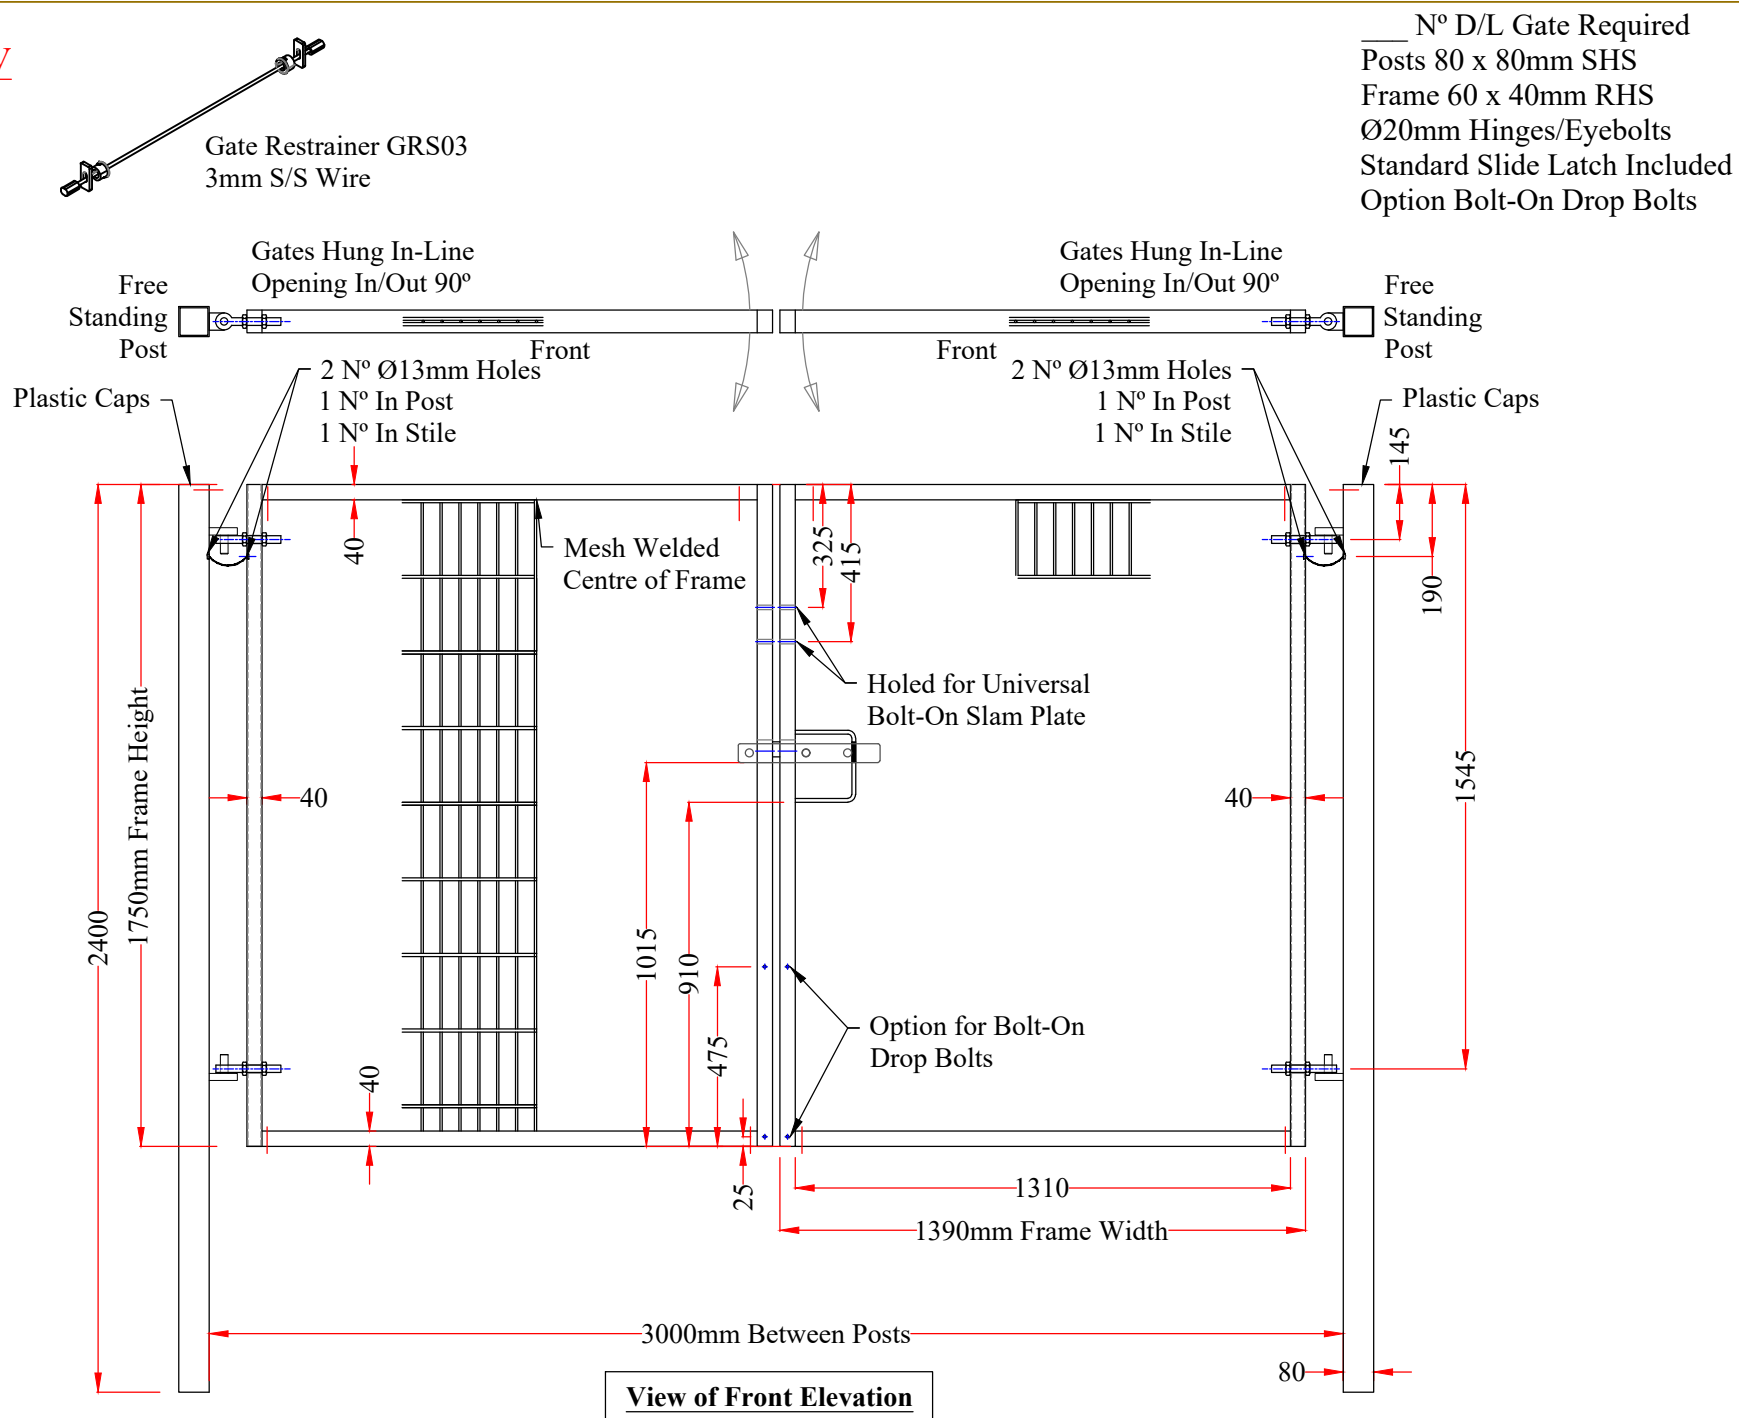


VENT FOR GALV

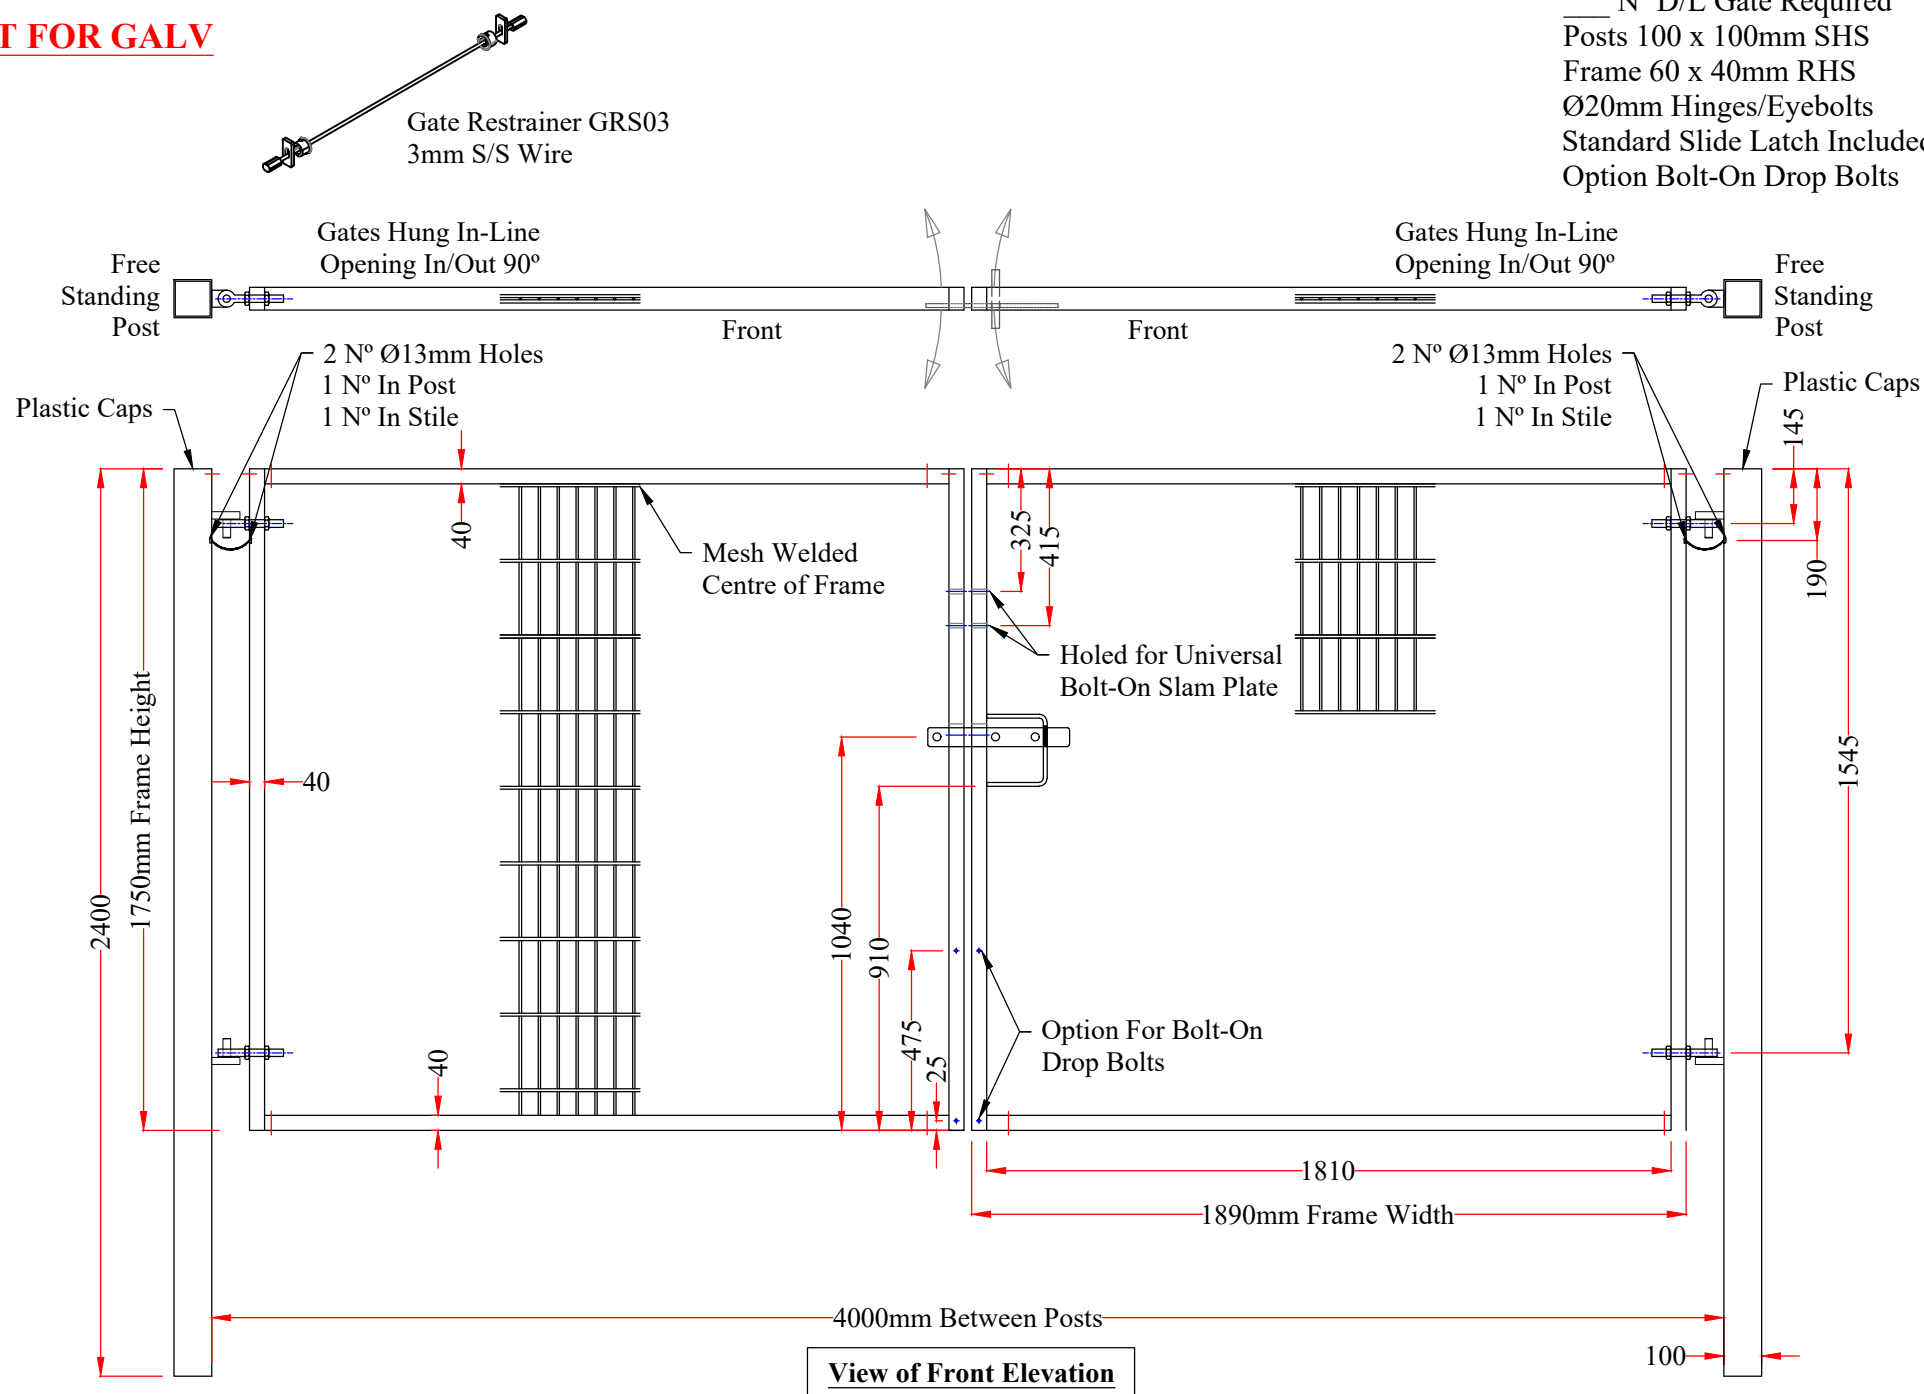


N° D/L Gate Required
Posts 100 x 100mm SHS
Frame 60 x 40mm RHS
Ø20mm Hinges/Eyebolts
Standard Slide Latch Included
Option Bolt-On Drop Bolts



VENT FOR GALV

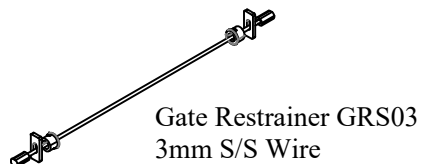


___ N° D/L Gate Required
Posts 100 x 100mm SHS
Frame 60 x 40mm RHS
Ø20mm Hinges/Eyebolts
Standard Slide Latch Included
Option Bolt-On Drop Bolts

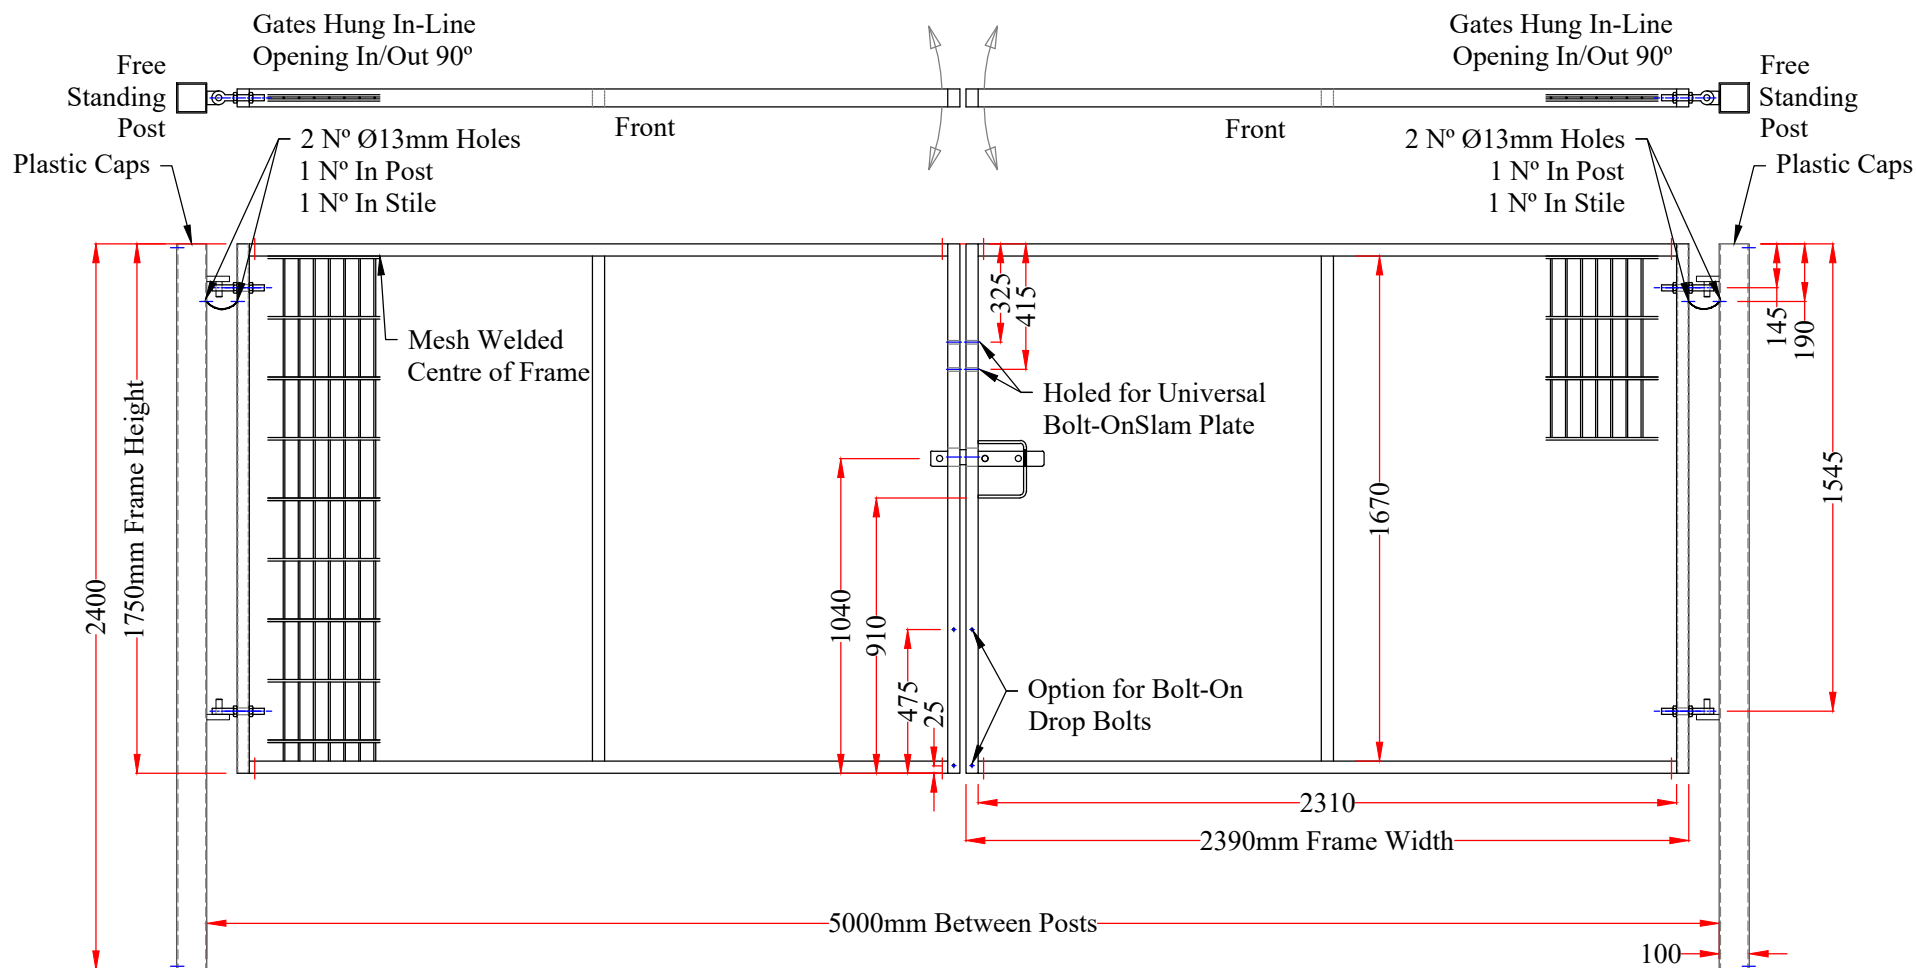

VENT FOR GALV

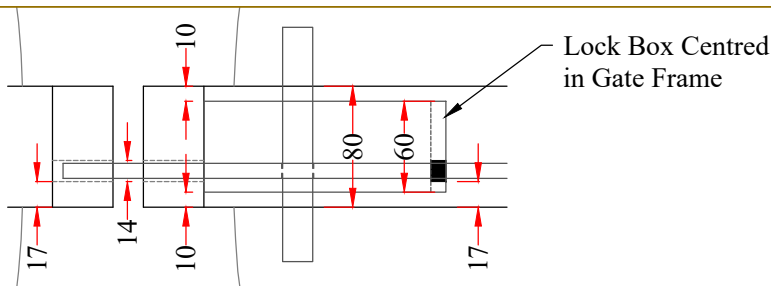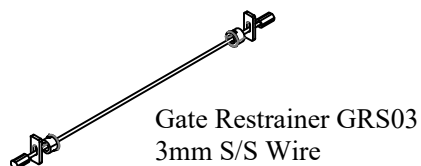


N° D/L Gate Required
Posts 120 x 120mm SHS
Frame 80 x 40mm RHS
Ø25mm Hinges/Eyebolts
Standard Slide Latch Included
Option Bolt-On Drop Bolts

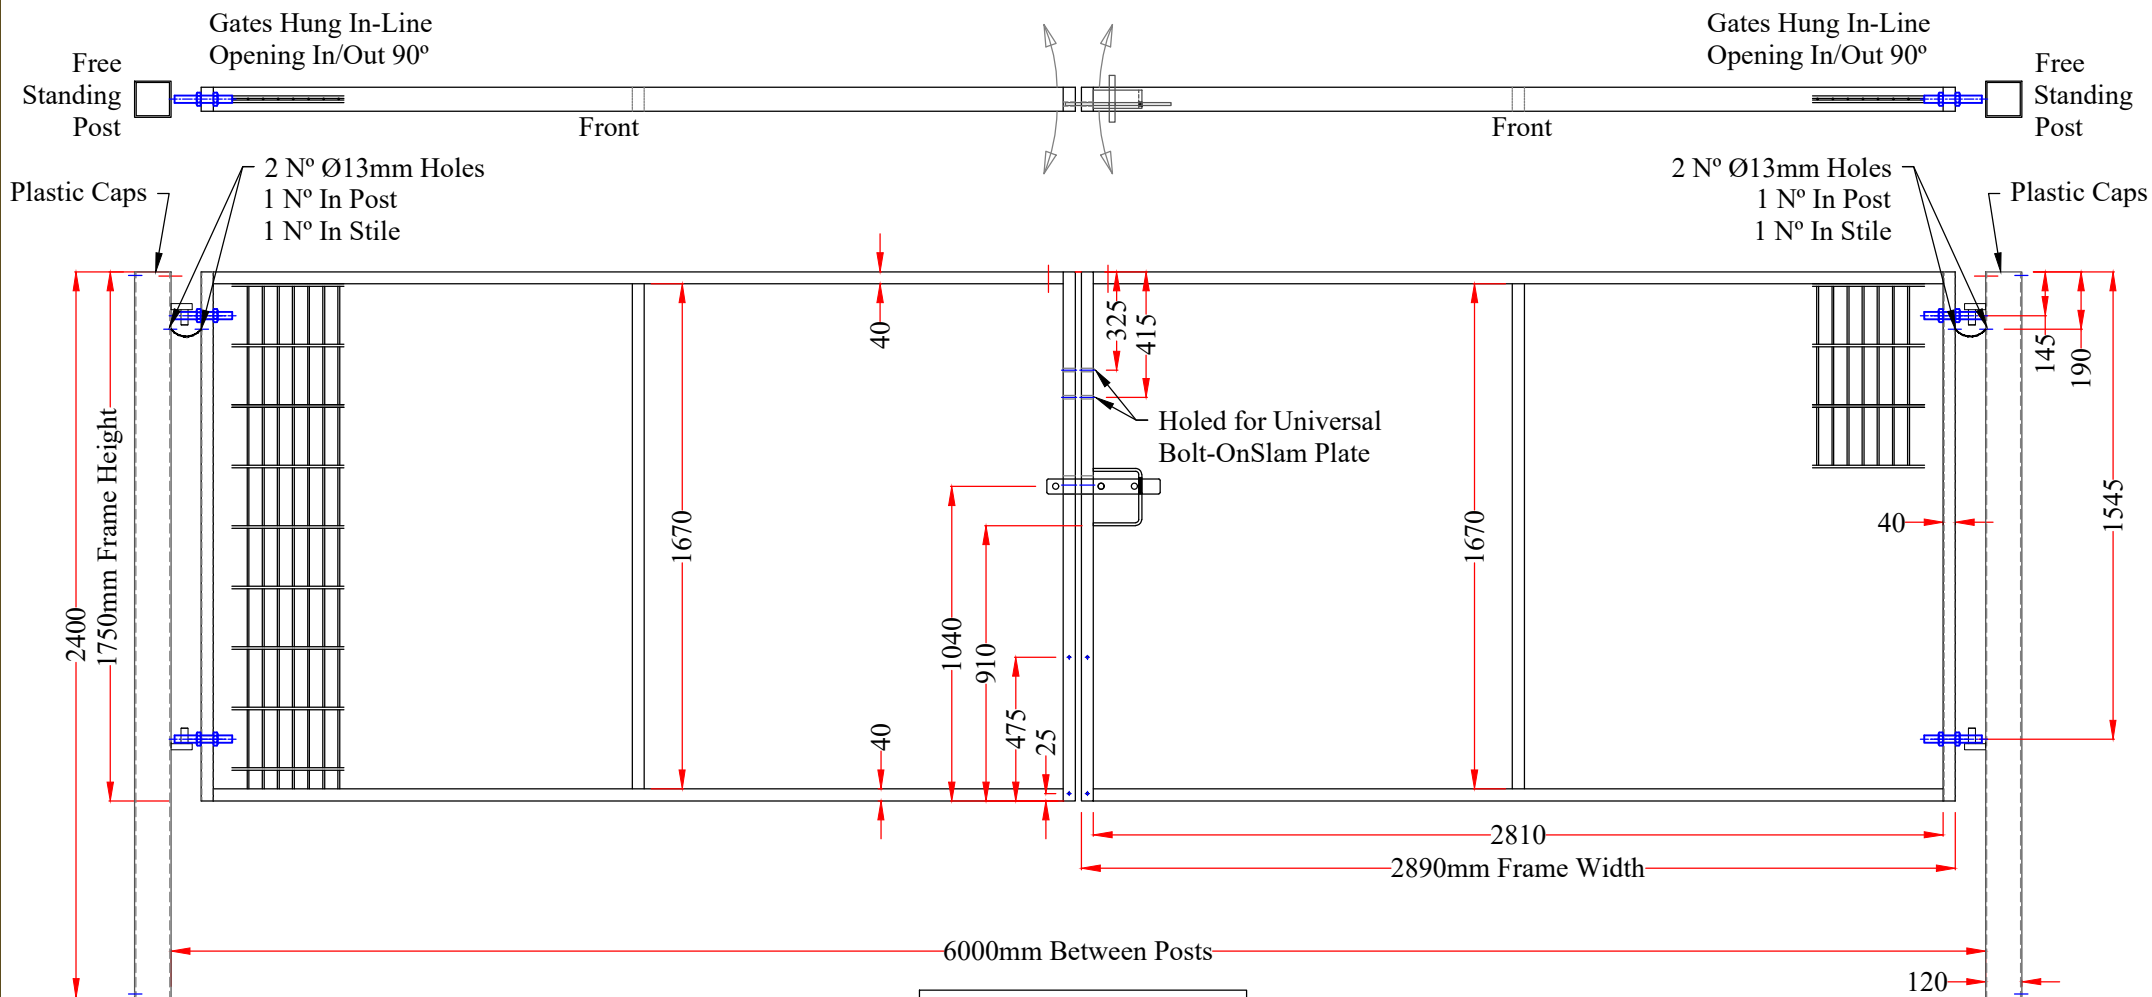


View of Front Elevation


VENT FOR GALV

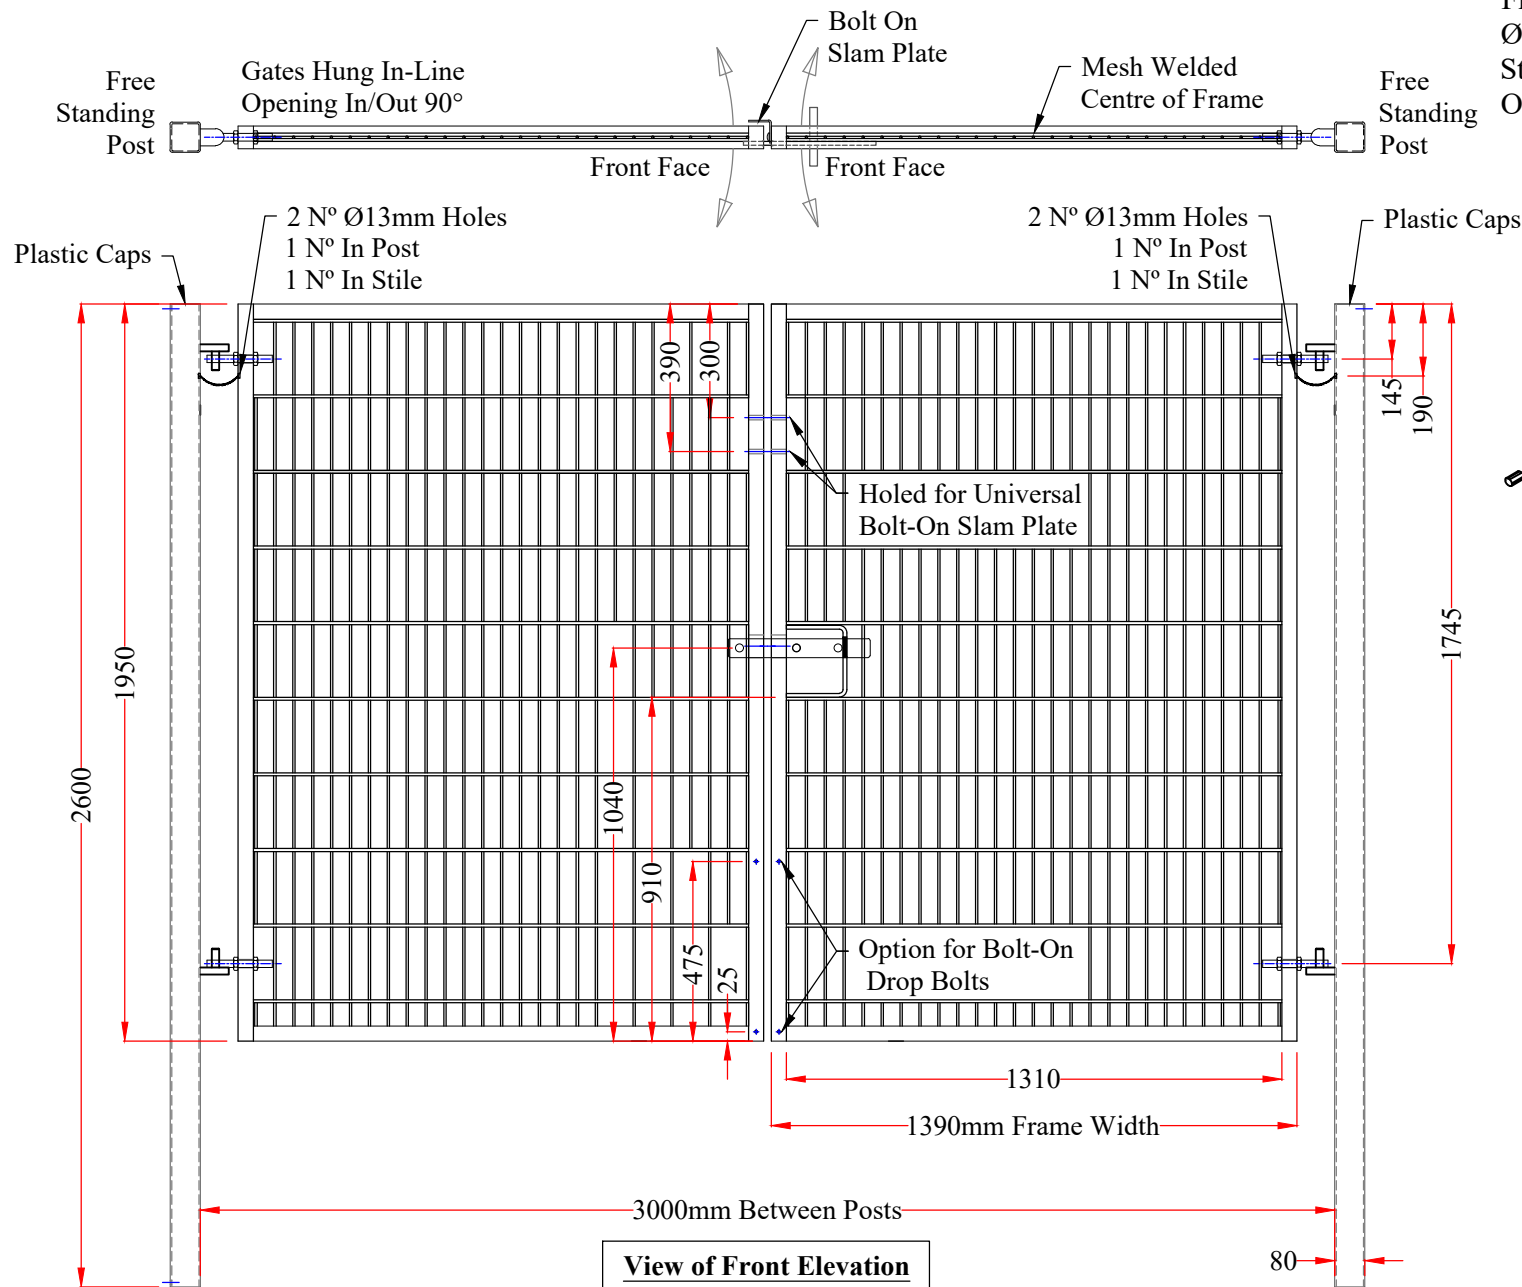

___ N° /L Gate Required
 Posts 80 x 80mm SHS
 Frame 60 x 40mm RHS
 Ø20mm Hinges/Eyebolts
 Standard Slide Latch Included
 Option Bolt-On Drop Bolts

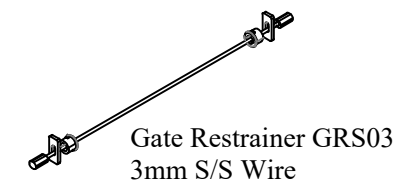


VENT FOR GALV


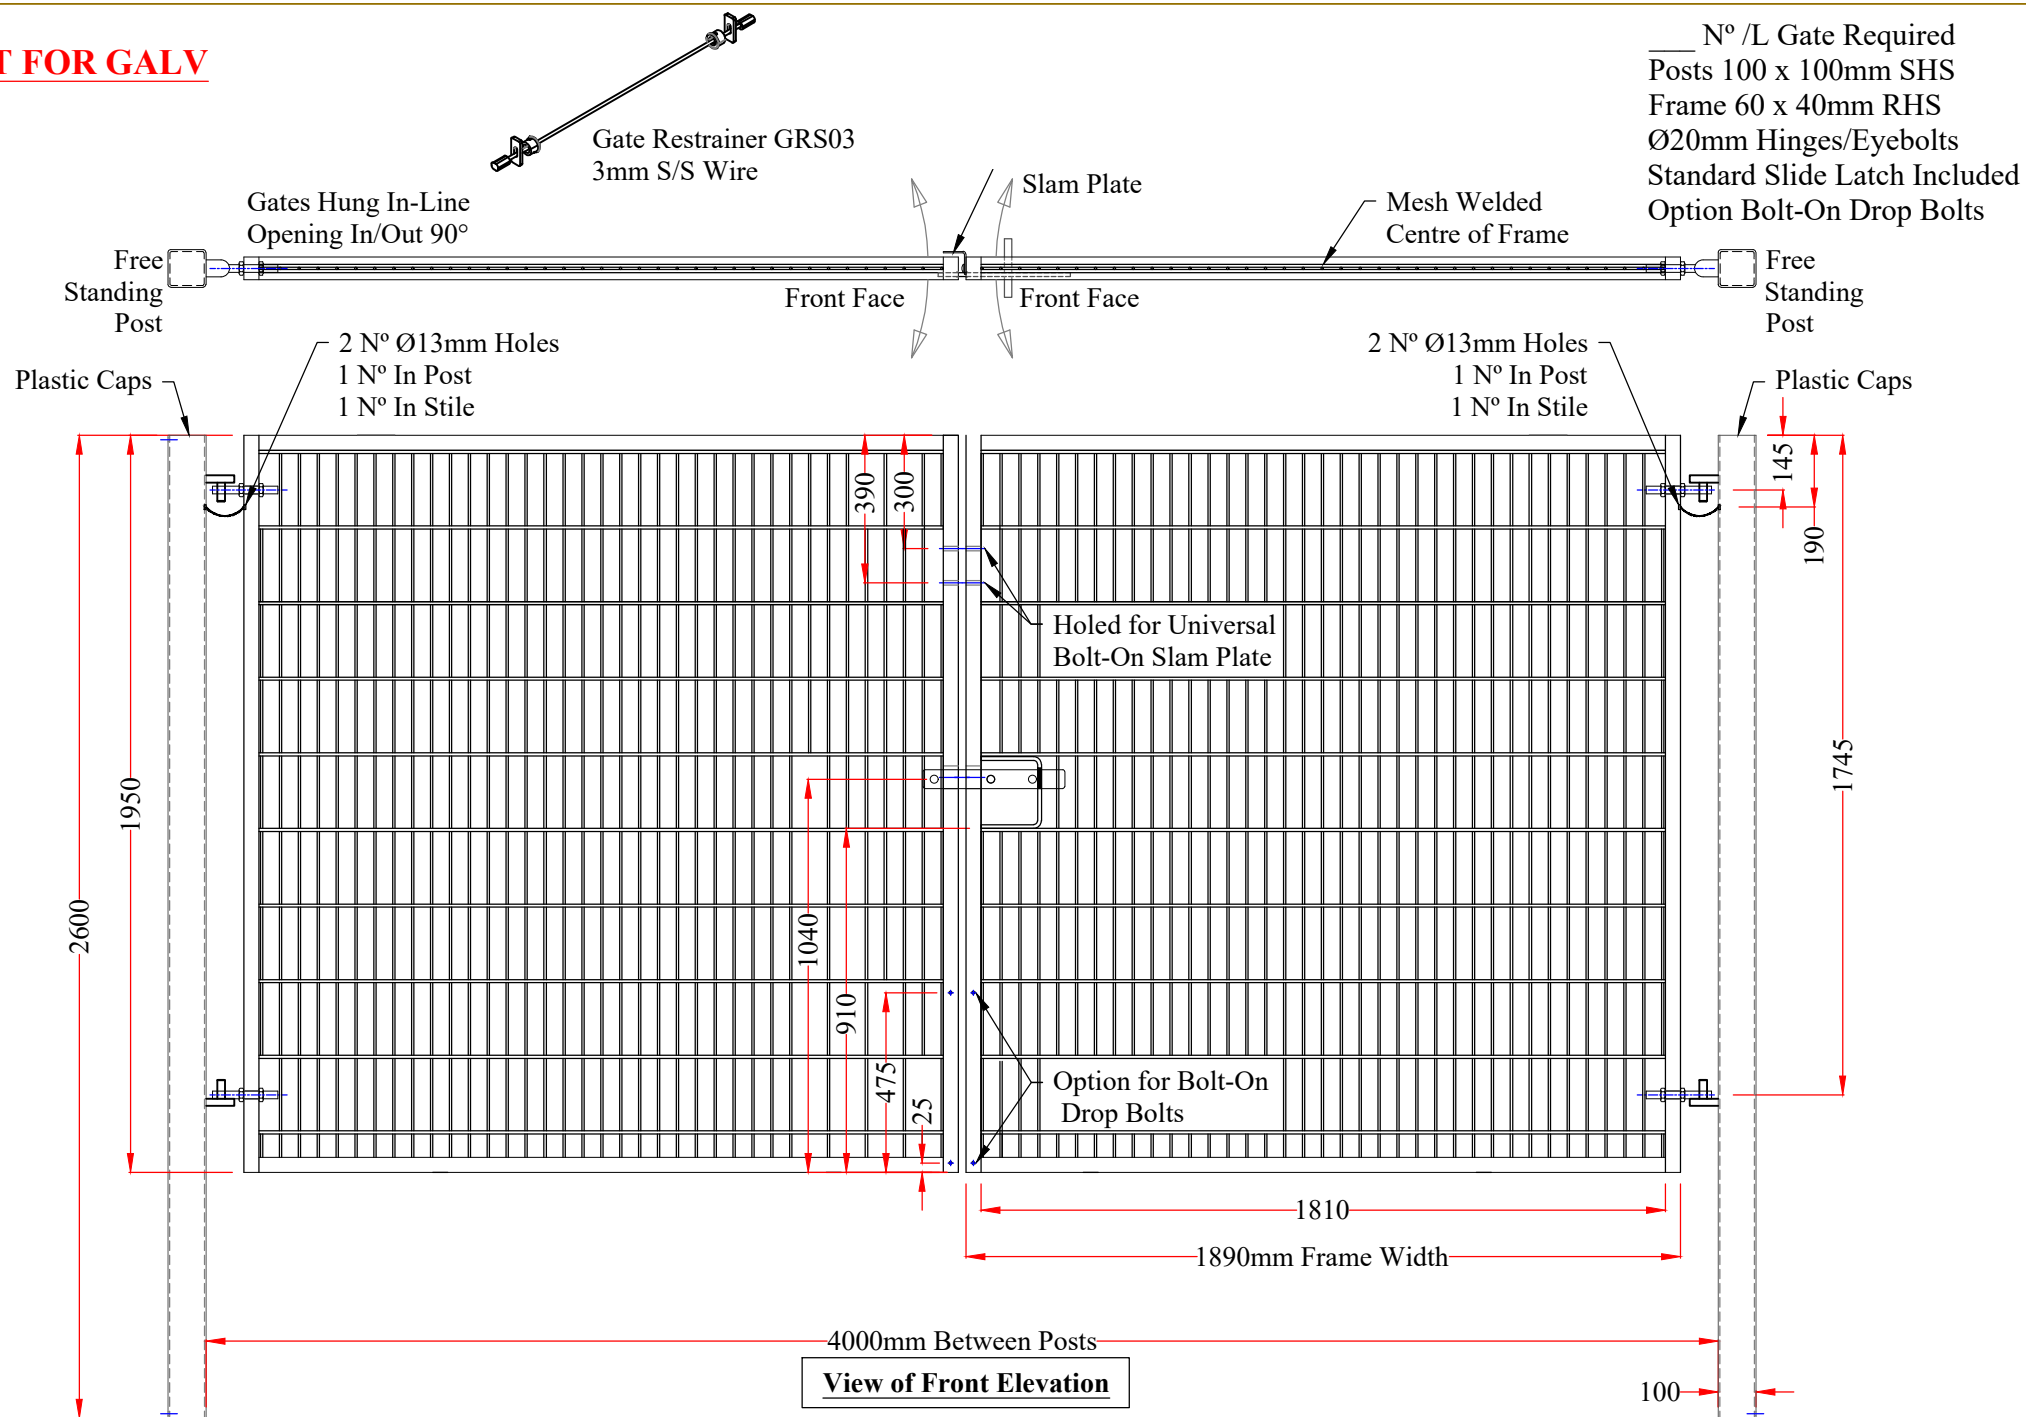


___ N° /L Gate Required
 Posts 100 x 100mm SHS
 Frame 60 x 40mm RHS
 Ø20mm Hinges/Eyebolts
 Standard Slide Latch Included
 Option Bolt-On Drop Bolts


VENT FOR GALV

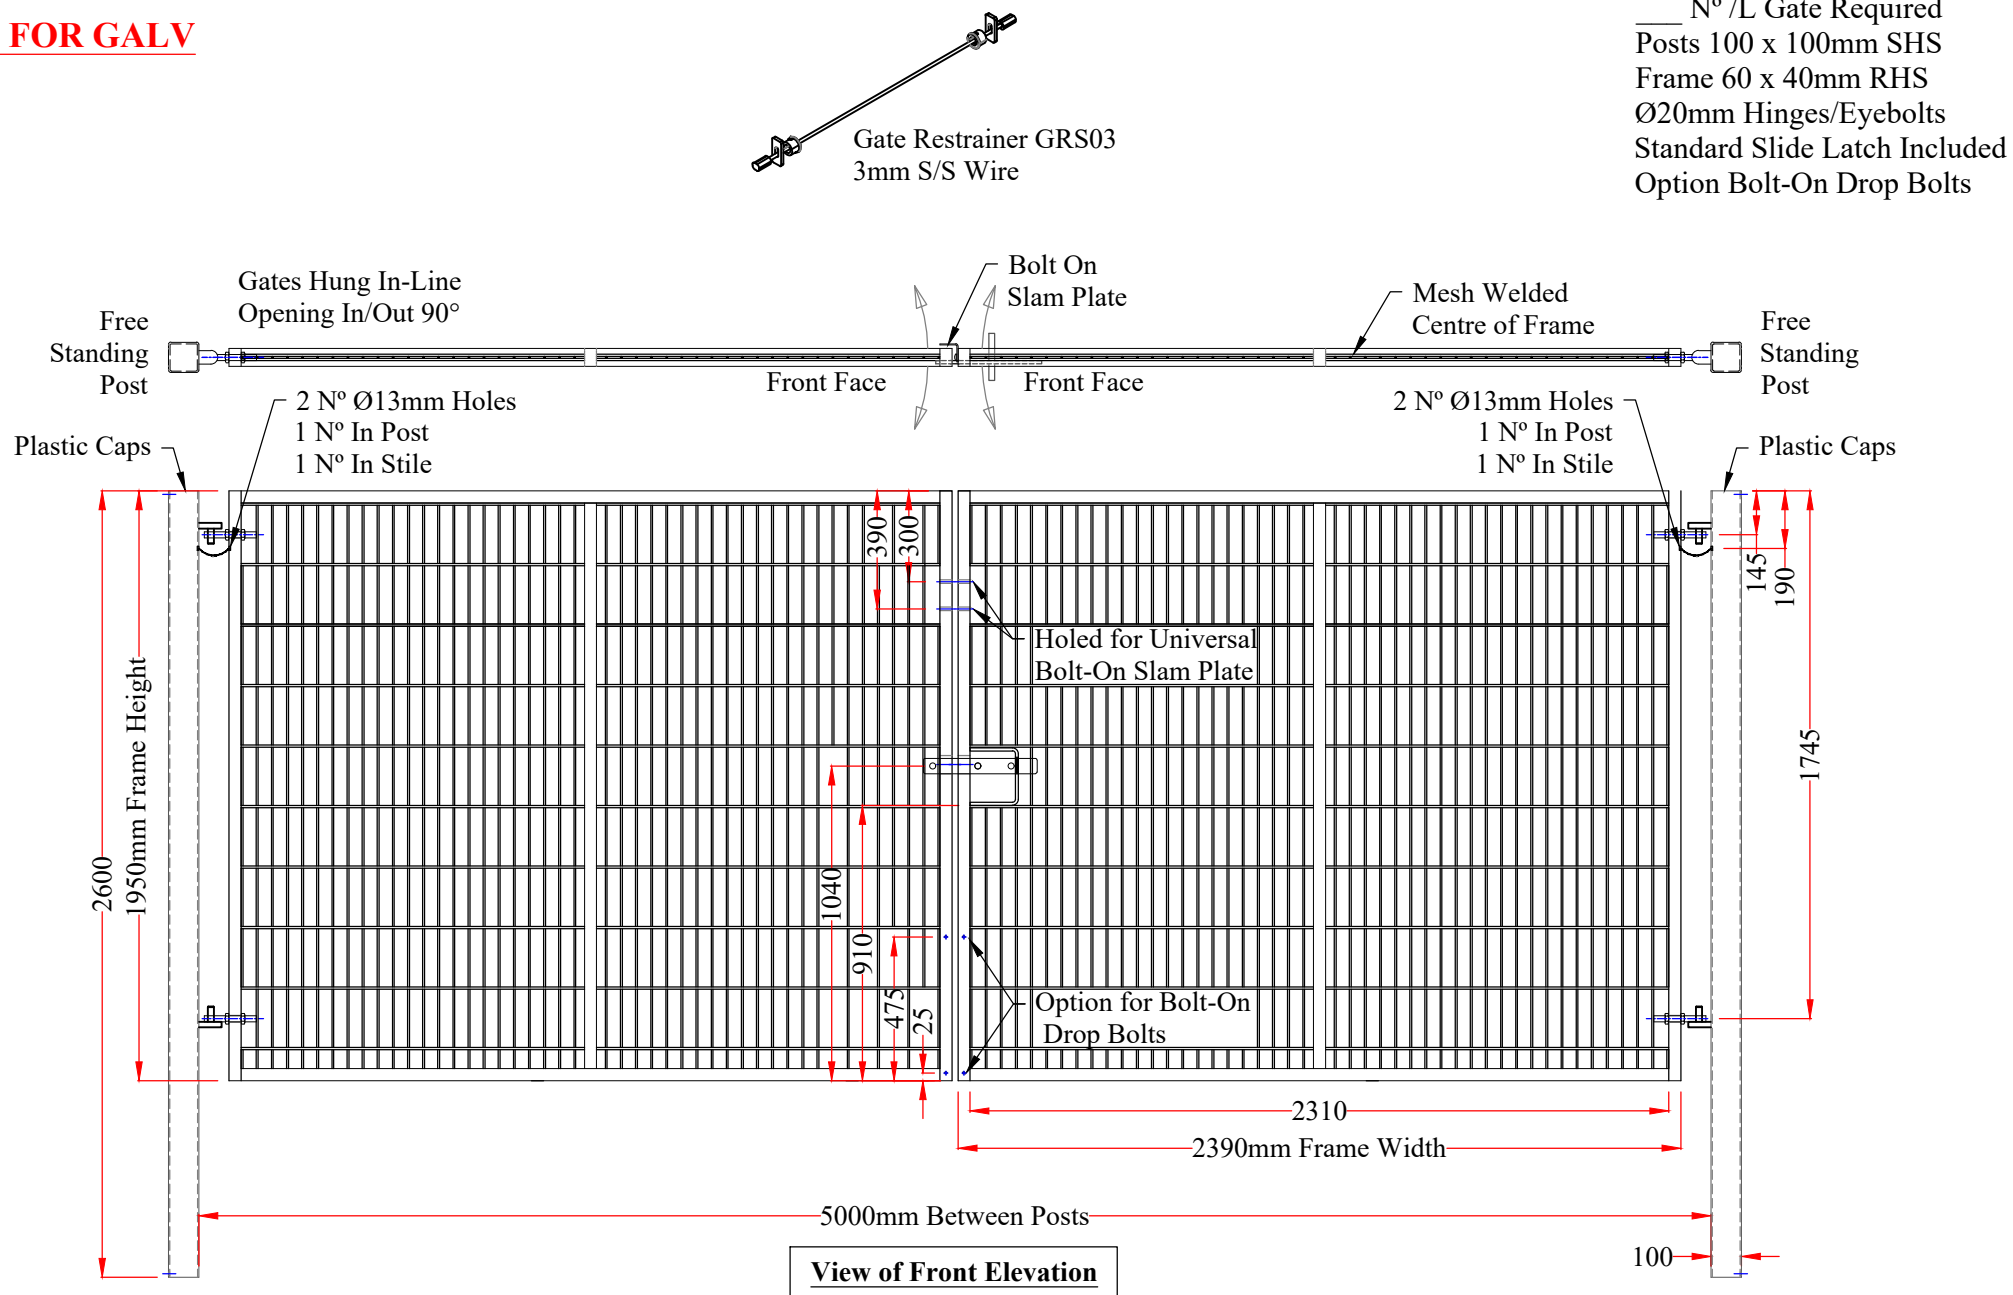


VENT FOR GALV

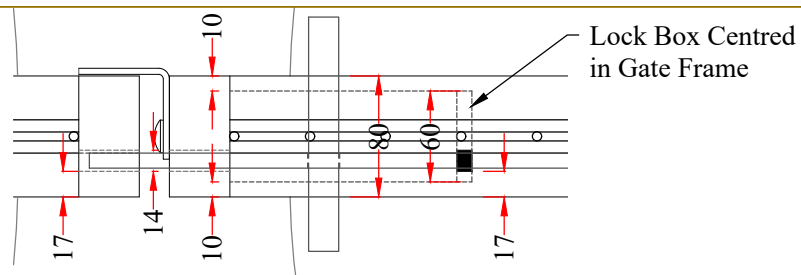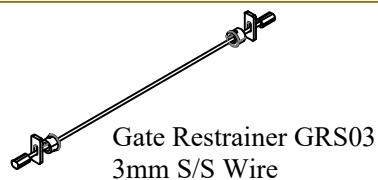


___ N° /L Gate Required
Posts 120 x 120mm SHS
Frame 80 x 40mm RHS
Ø25mm Hinges/Eyebolts
Standard Slide Latch Included
Option Bolt-On Drop Bolts

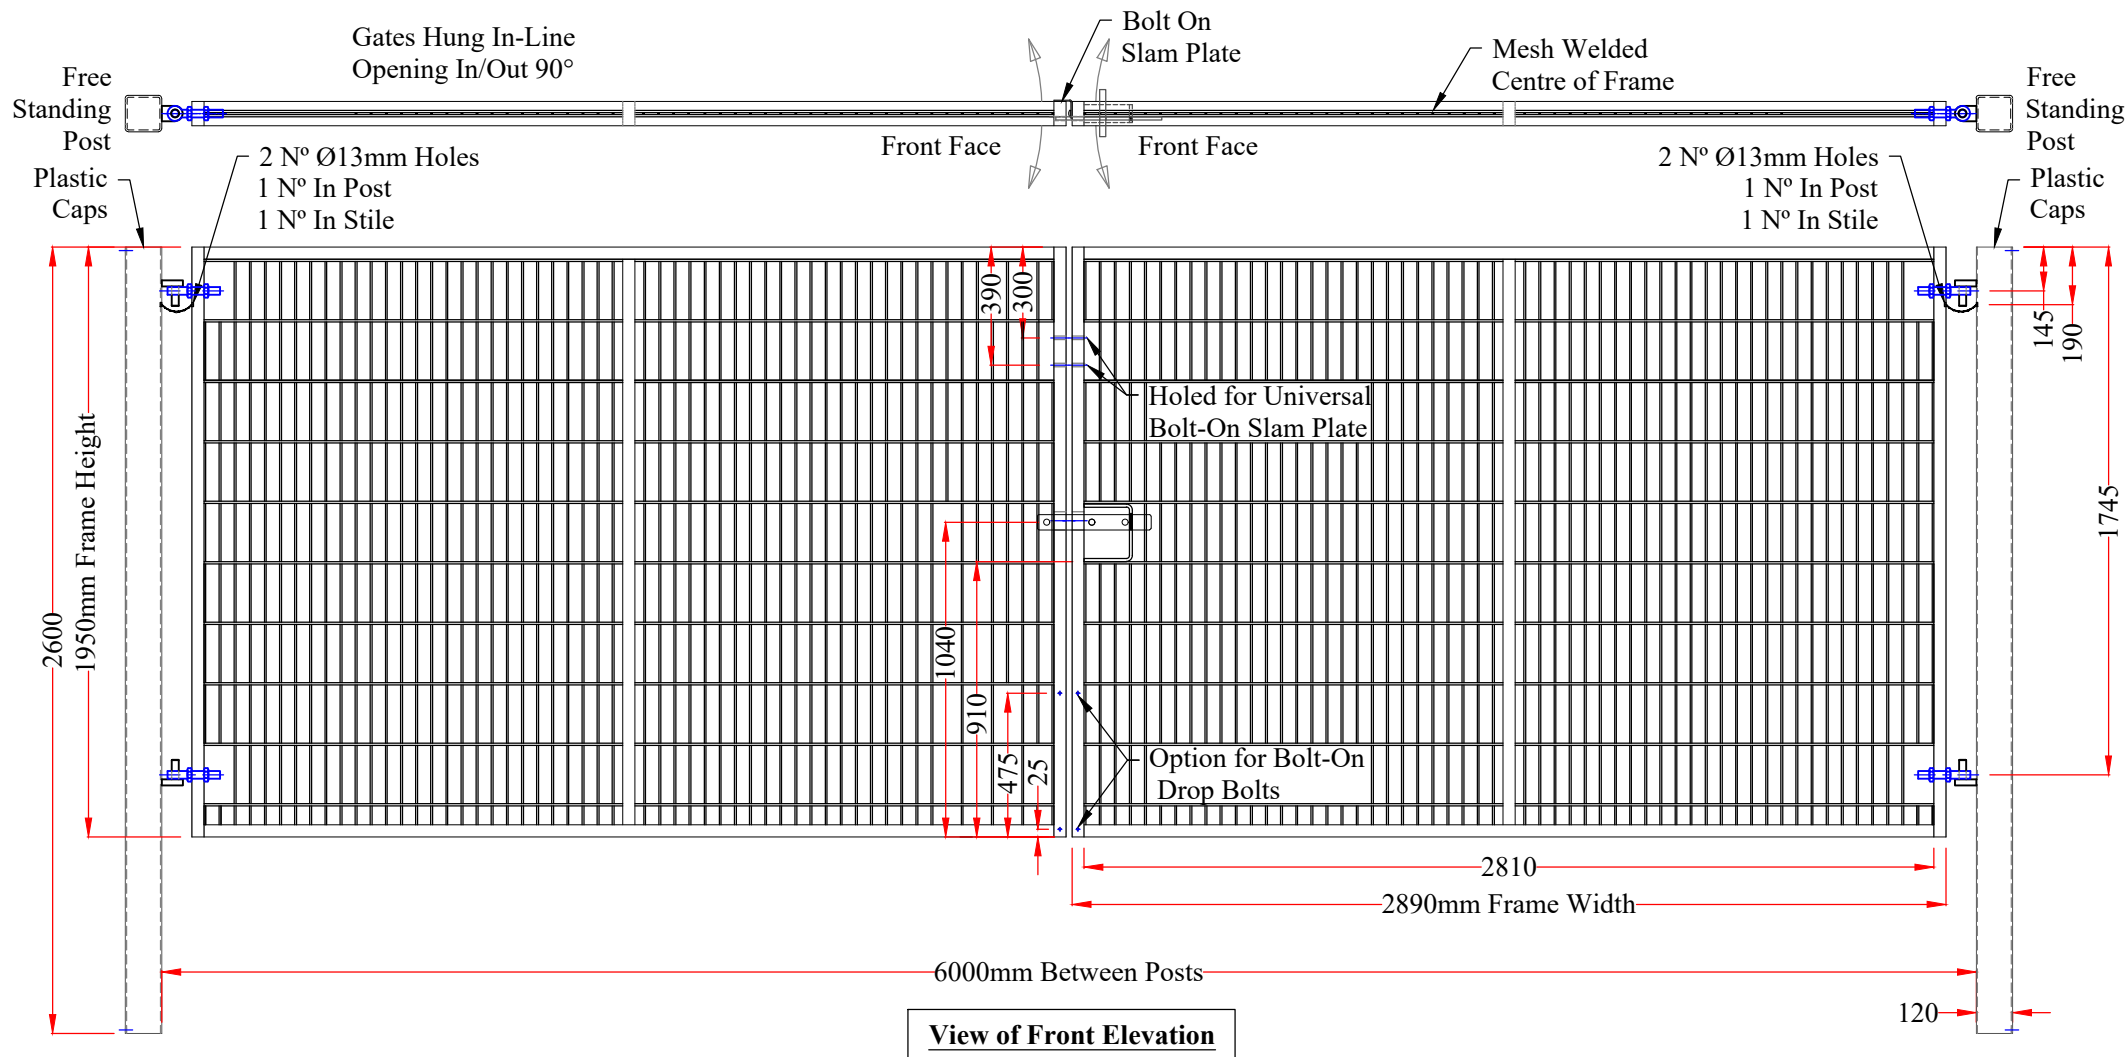

VENT FOR GALV

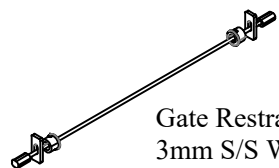


Gate Restrainer GRS03
3mm S/S Wire

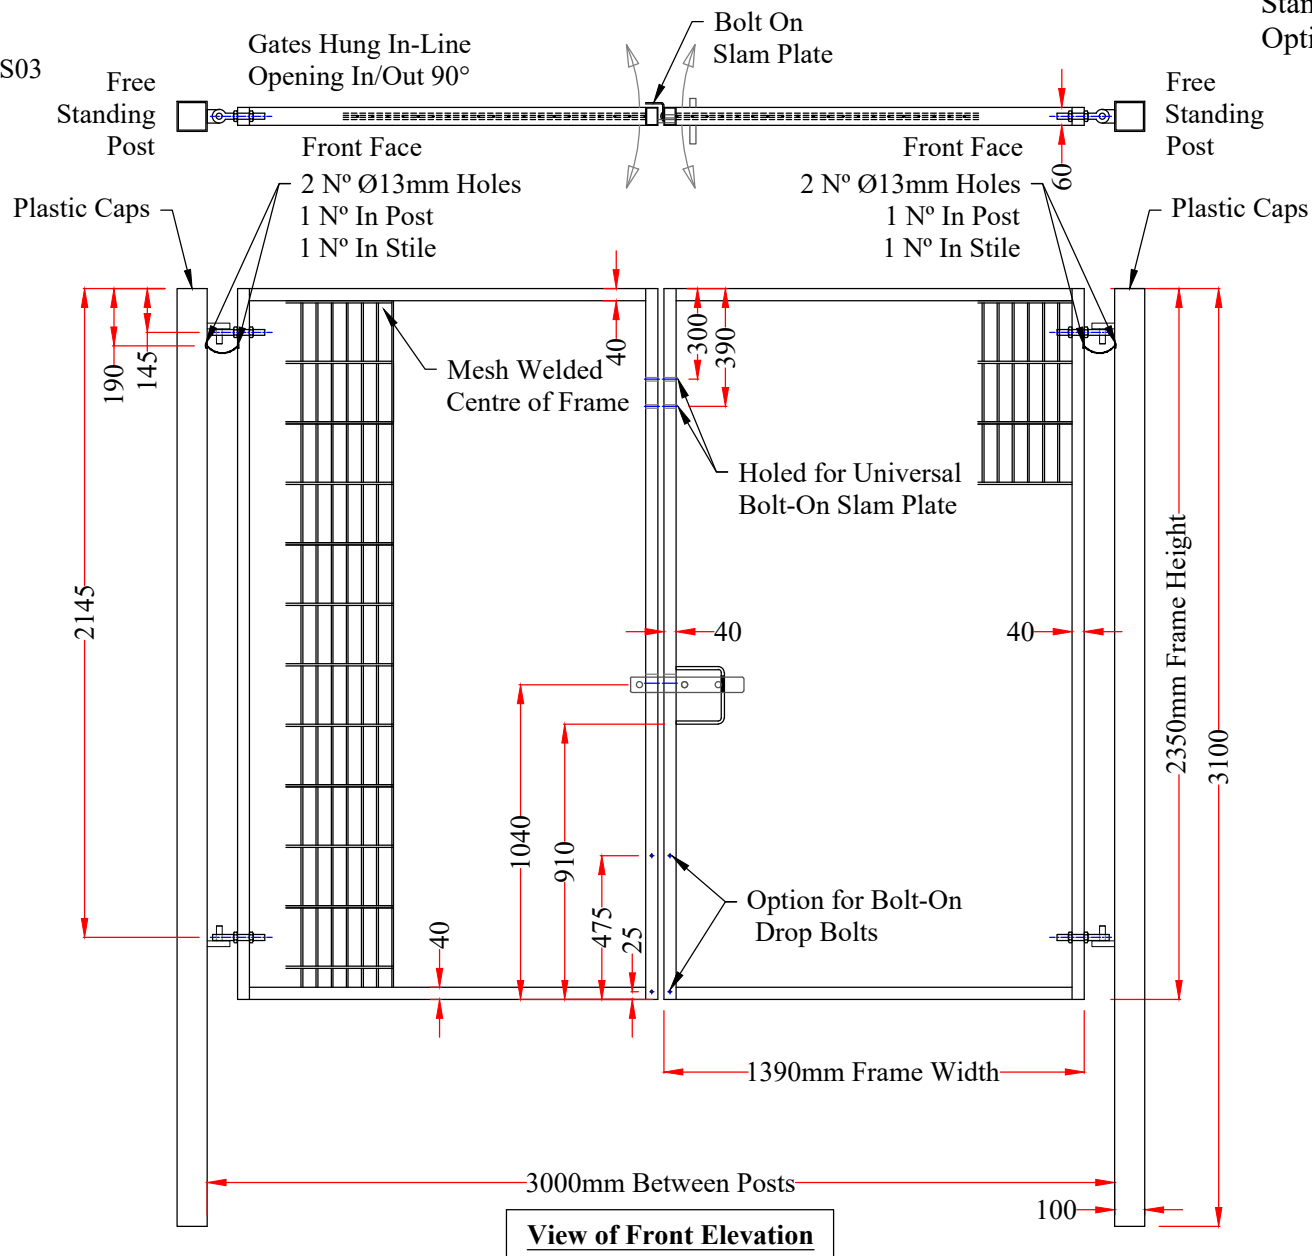

___ N° D/L Gate Required
Posts 100 x 100mm SHS
Frame 60 x 40mm RHS
Ø20mm Hinges/Eyebolts
Standard Slide Latch Included
Option Bolt-On Drop Bolts

VENT FOR GALV

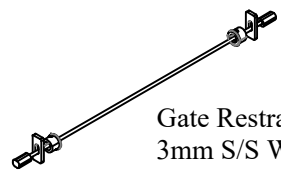

Gate Restrainer GRS03
3mm S/S Wire

Free
Standing
Post

Gates Hung In-Line
Opening In/Out 90°

Bolt On
Slam Plate

N° D/L Gate Required
Posts 100 x 100mm SHS
Frame 60 x 40mm RHS
Ø20mm Hinges/Eyebolts
Standard Slide Latch Included
Option Bolt-On Drop Bolts


Free
Standing
Post

Plastic Caps

2 N° Ø13mm Holes
1 N° In Post
1 N° In Stile


Front Face
2 N° Ø13mm Holes
1 N° In Post
1 N° In Stile

Plastic Caps

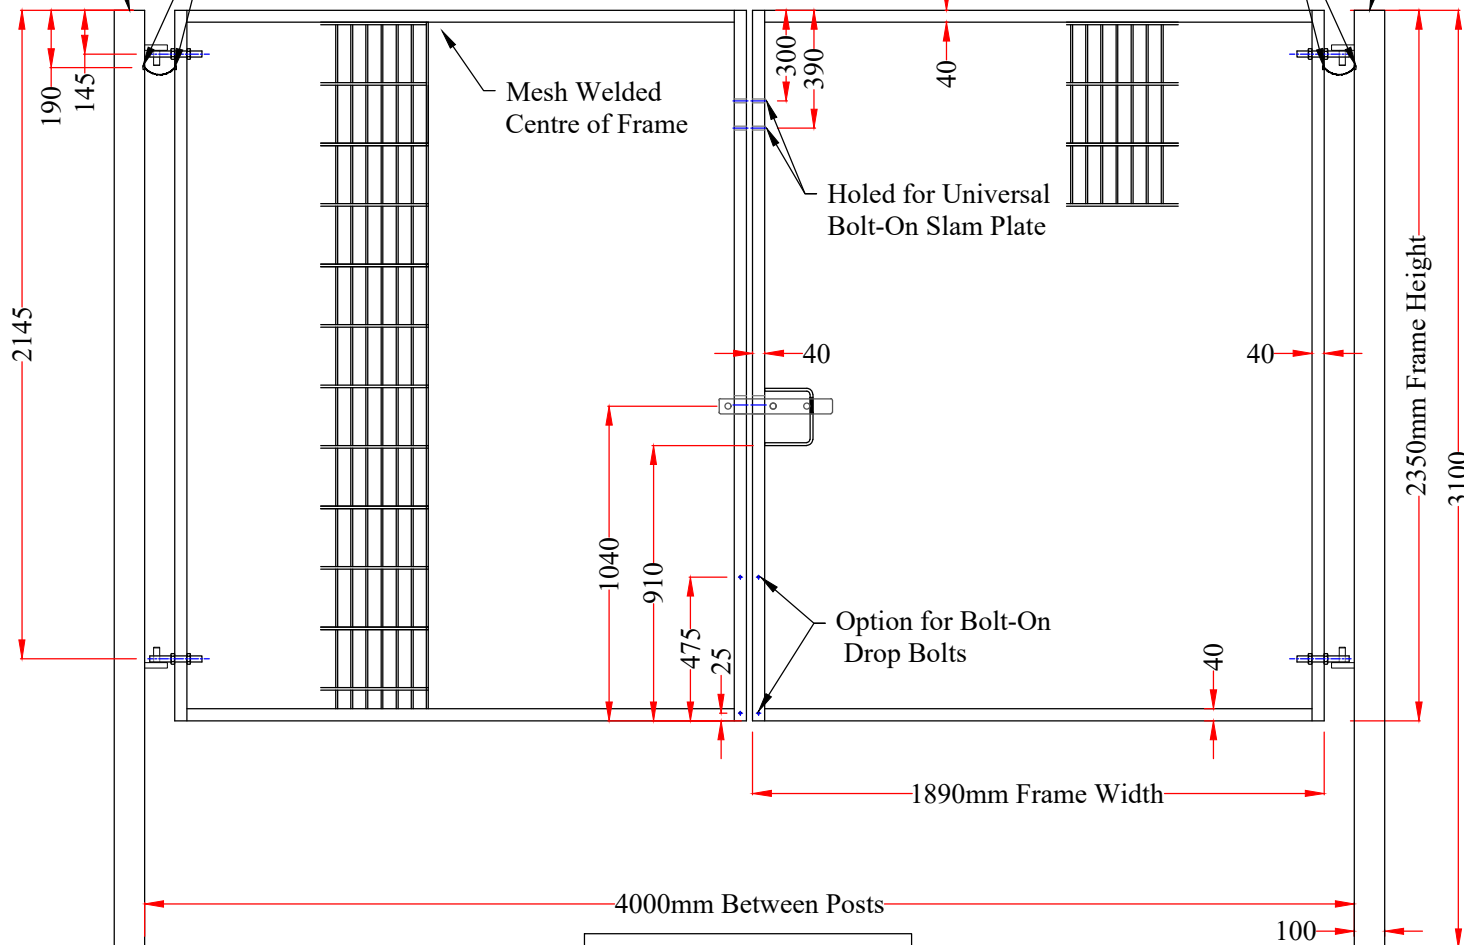


View of Front Elevation

VENT FOR GALV

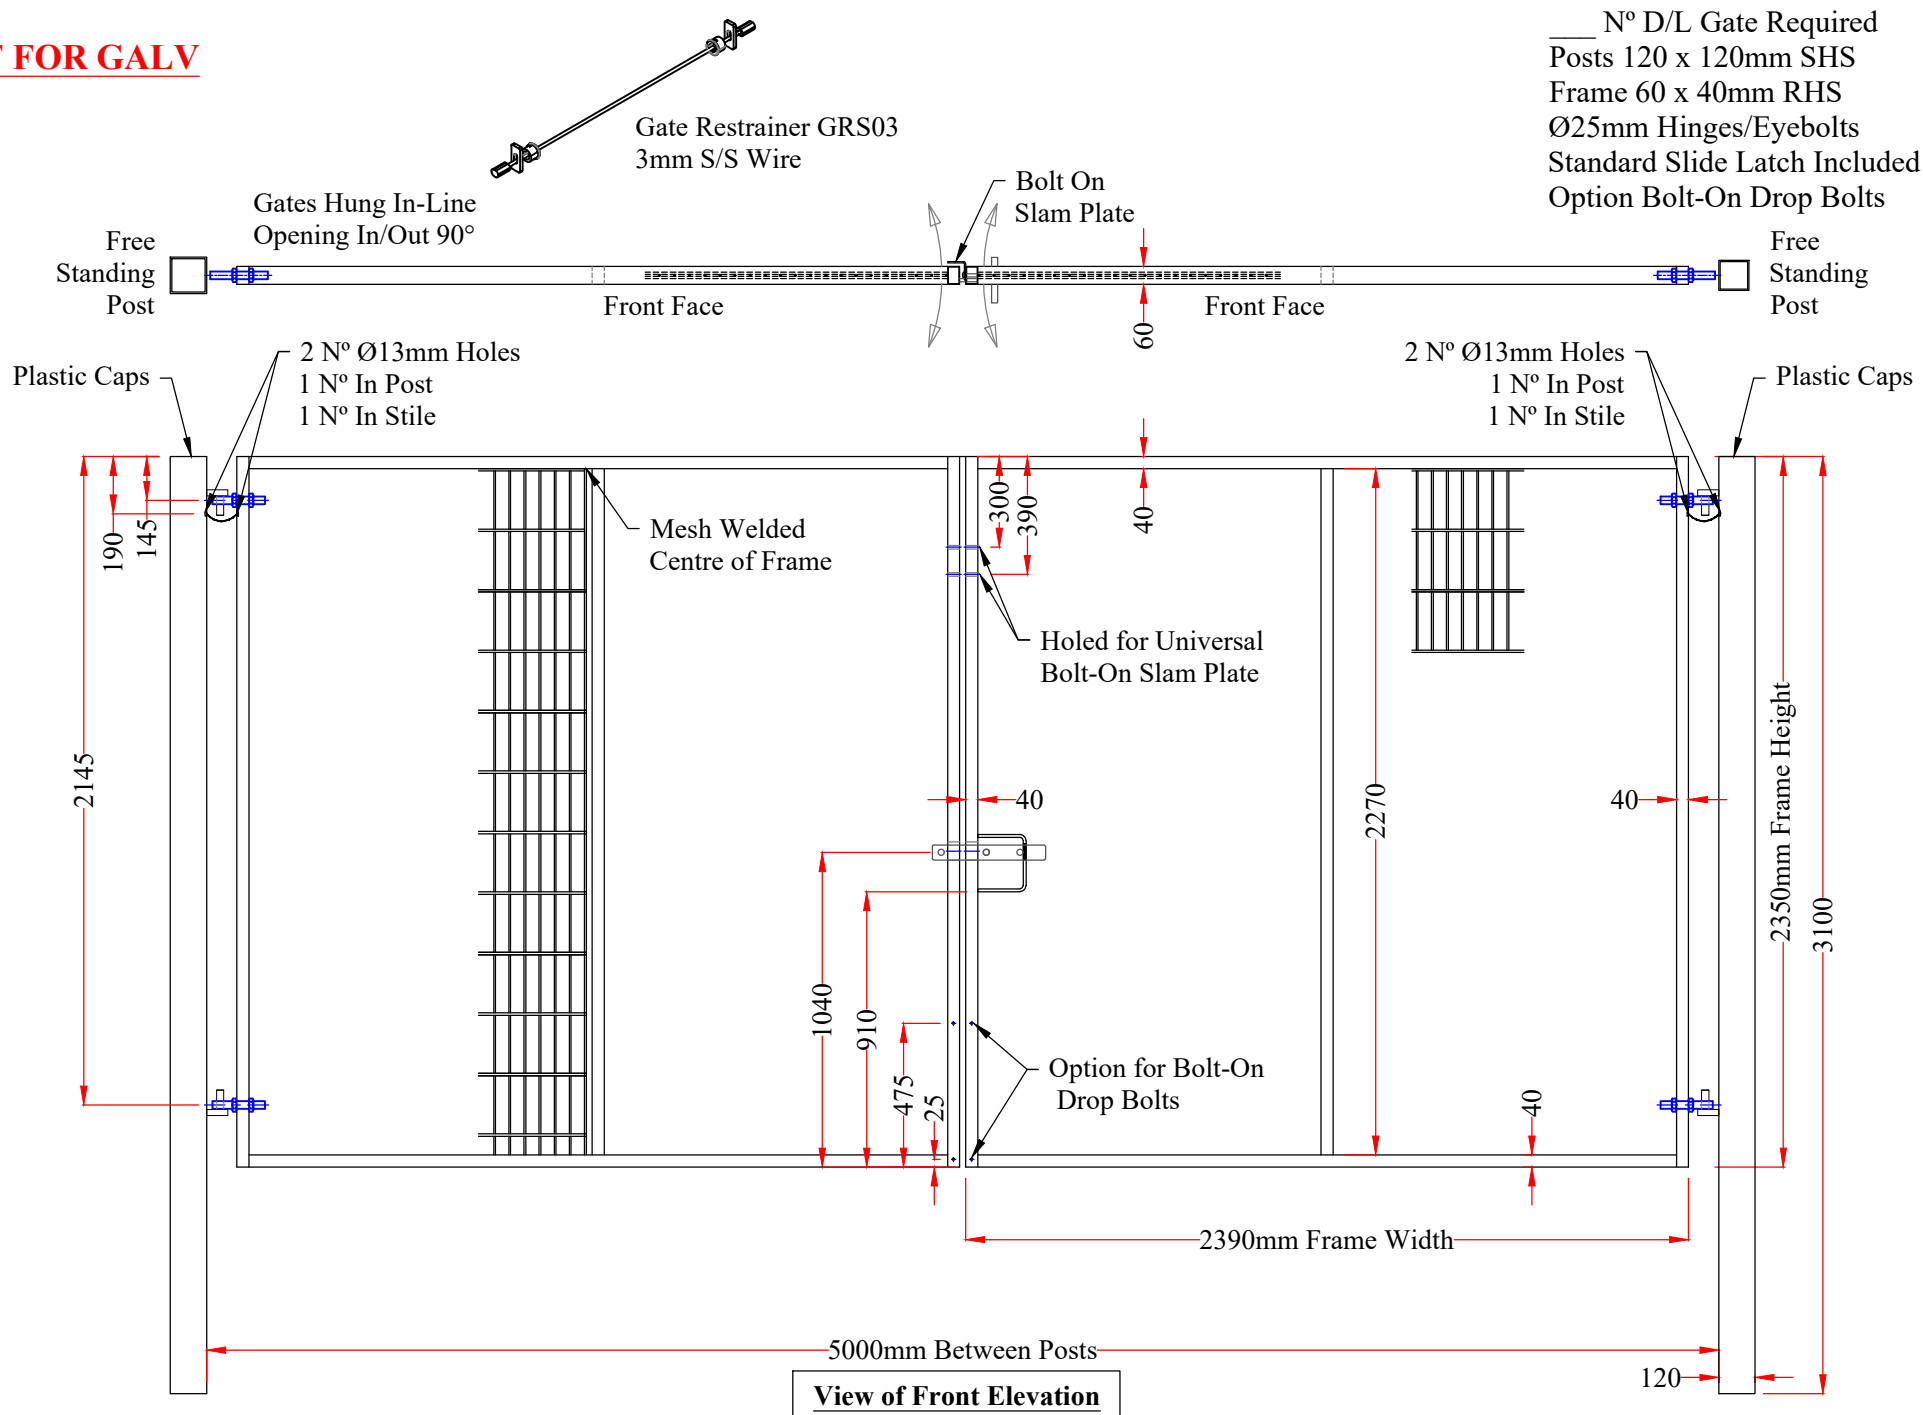


N° D/L Gate Required
Posts 120 x 120mm SHS
Frame 60 x 40mm RHS
Ø25mm Hinges/Eyebolts
Standard Slide Latch Included
Option Bolt-On Drop Bolts

VENT FOR GALV

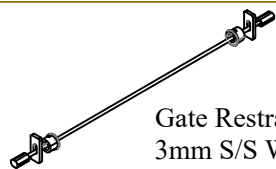

Gate Restrainer GRS03
3mm S/S Wire

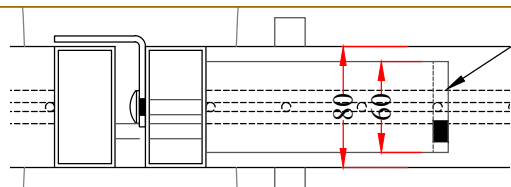

Lock Box Centred
in Gate Frame

___ N° D/L Gate Required
Posts 120 x 120mm SHS
Frame 80 x 40mm RHS
Ø25mm Hinges/Eyebolts
Standard Slide Latch Included
Option Bolt-On Drop Bolts

