

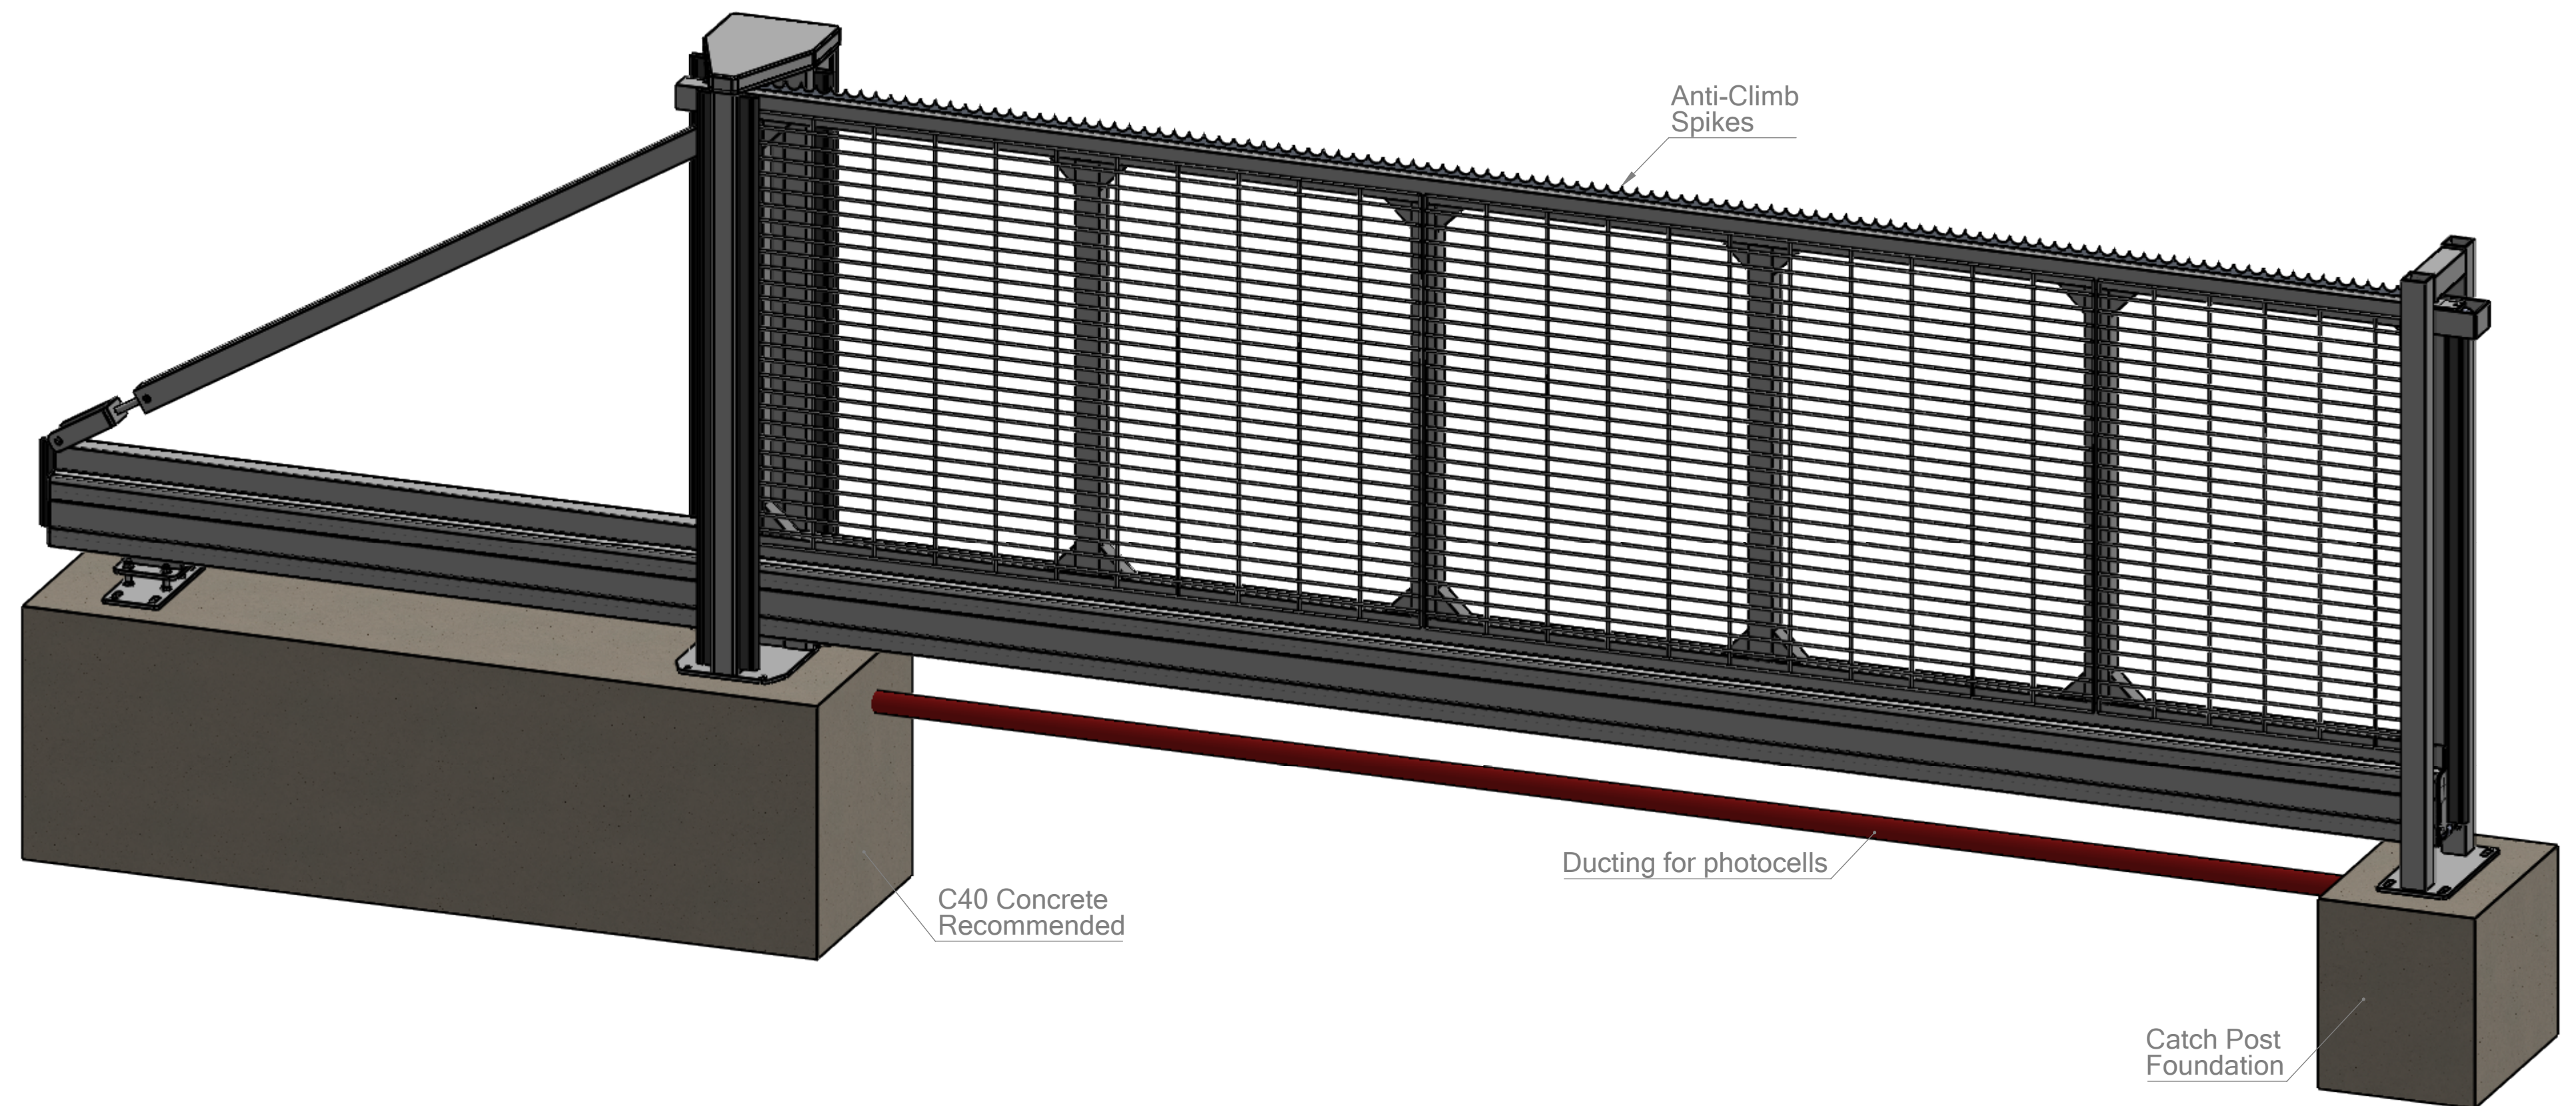


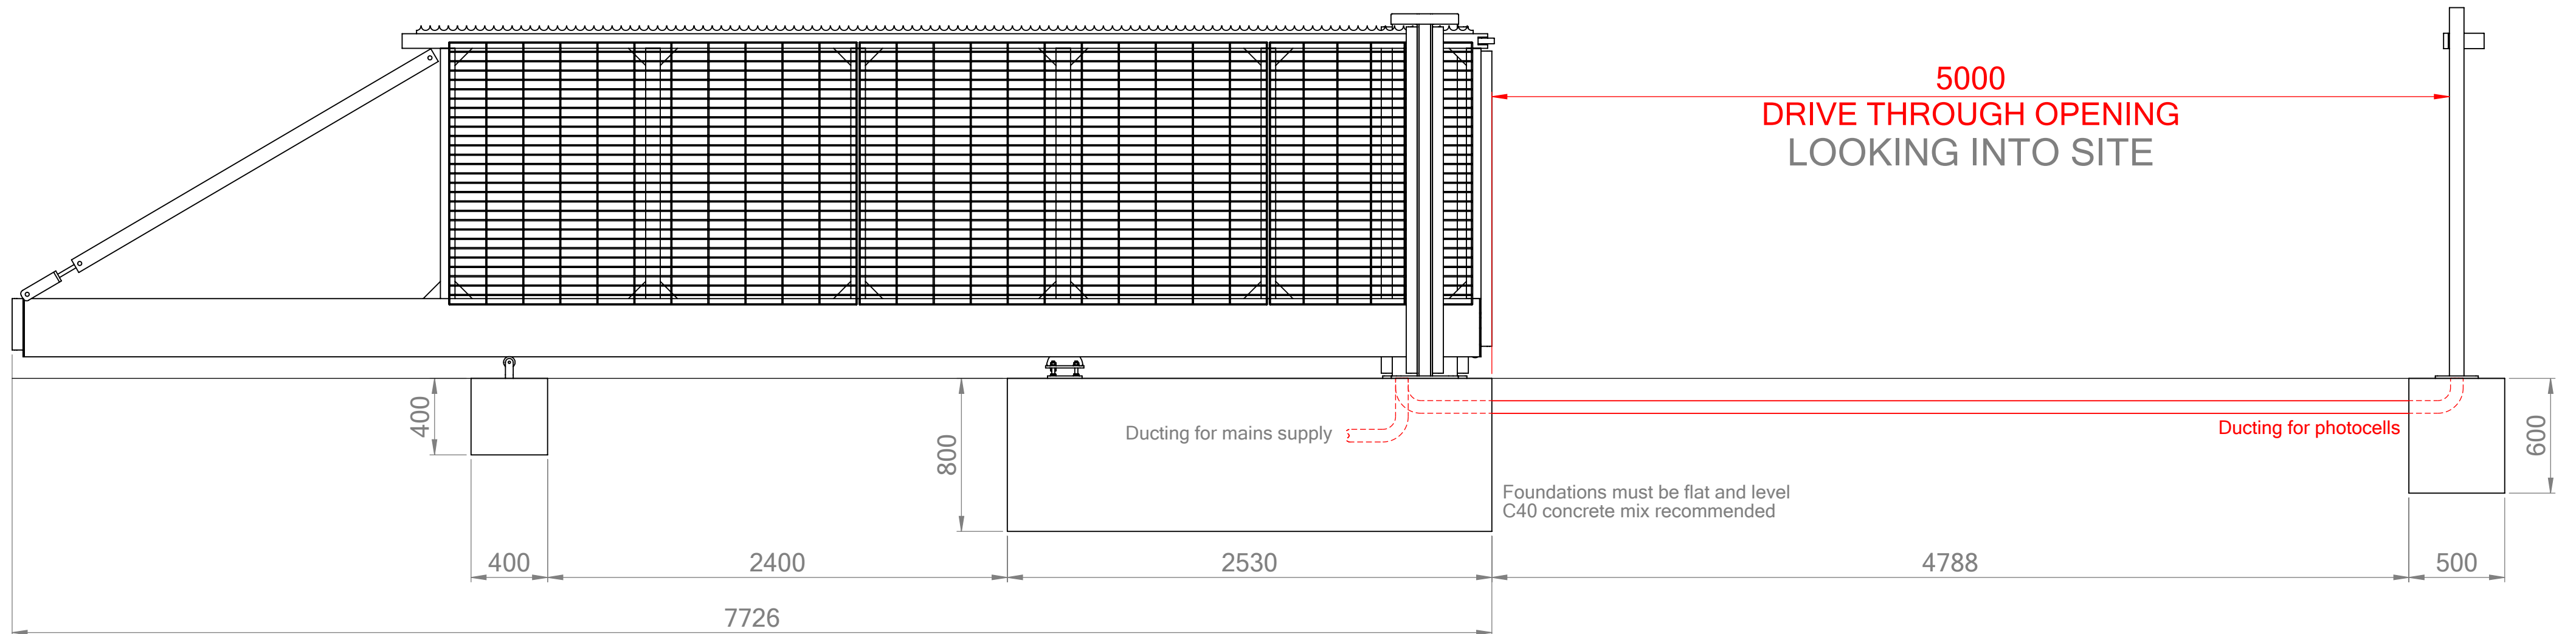


CLA FABRICATIONS - AUTO CANTILEVER SLIDING GATE
 5000mm Opening x 1800mm High
 MESH INFILL - LEFT-HANDED GATE (viewed from outside site)

CLA FABRICATIONS		DRAWN BY: VGG DATE: SCALE: 1:15 AT A2	TITLE: AUTO CANTILEVER SLIDING GATE 5000mm Opening x 1800mm High DRAWING NUMBER: REVISION: A SHEET NUMBER: 1 OF 4 all dimensions in mm	INFILL: MESH INFILL FINISH TBC NOTE: LEFT-HANDED GATE (viewed from outside site)
------------------	--	---	--	---

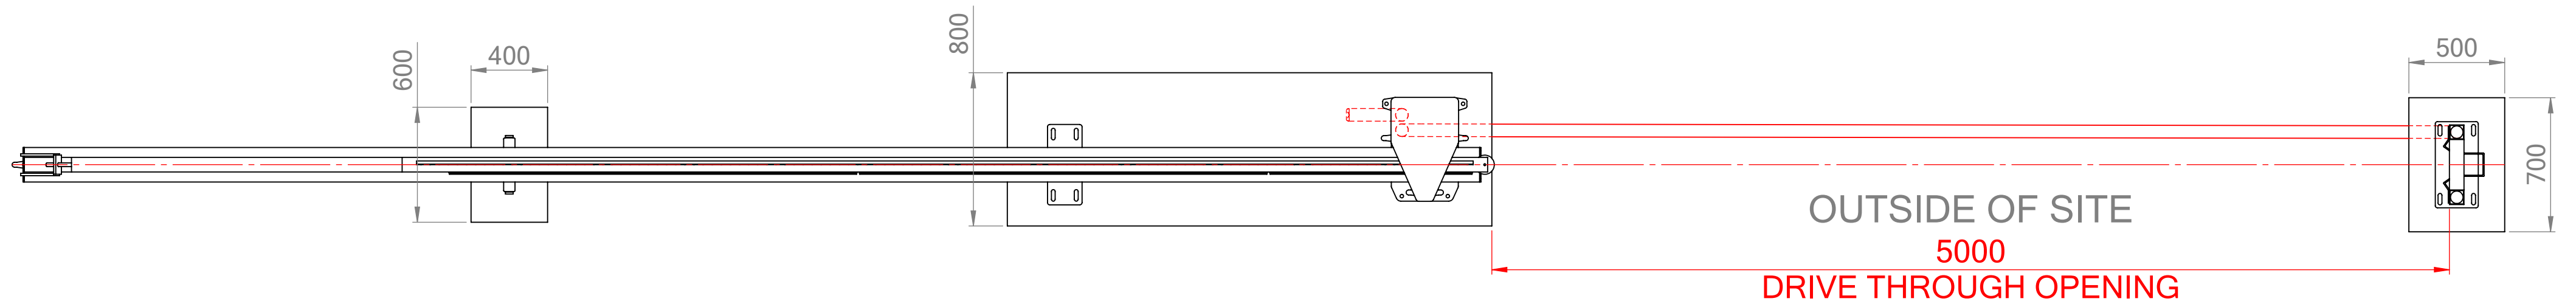


Mains supply and access control may need to be in separate ducts to avoid interference!

230vac Single Phase
50Hz 10Amp power supply required
MCB NOT RCD


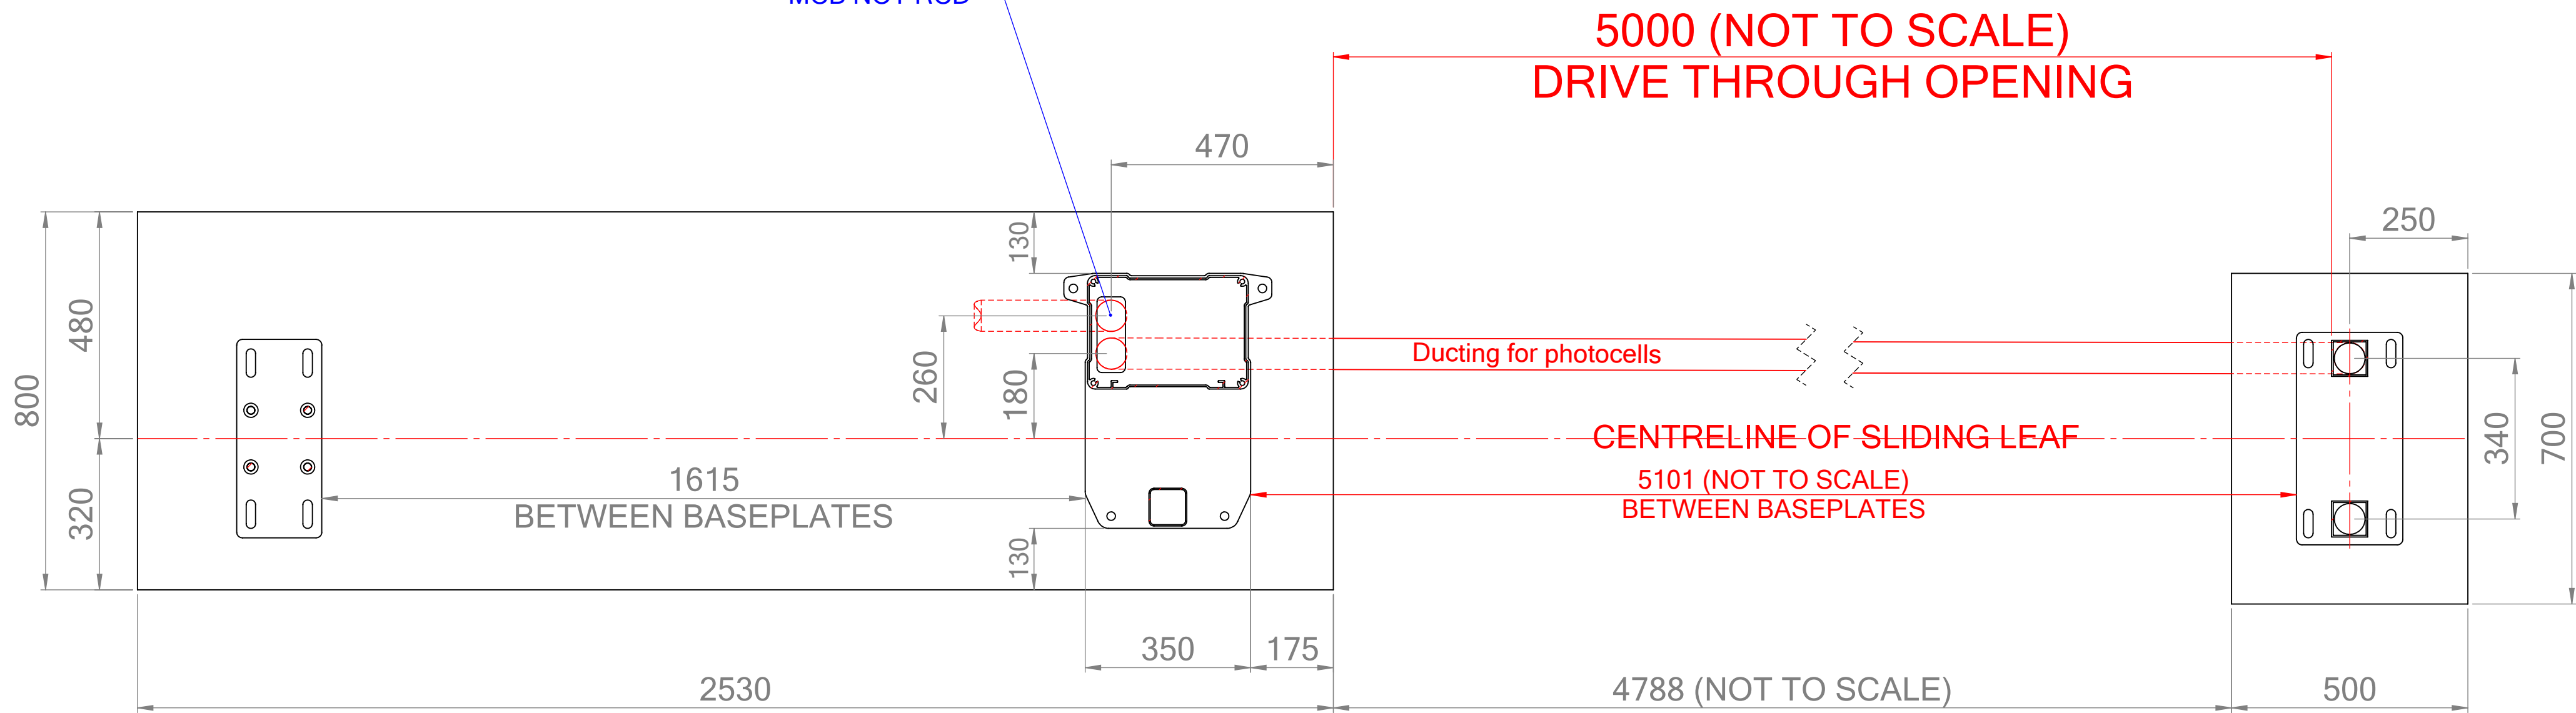




ALL ANCHOR BOLTS - M16 x 180mm


TBZ Cold Formed Through Bot / Anchor
5.8 Grade Steel Composition C1010/ASTM A805
Bright Zinc Plated

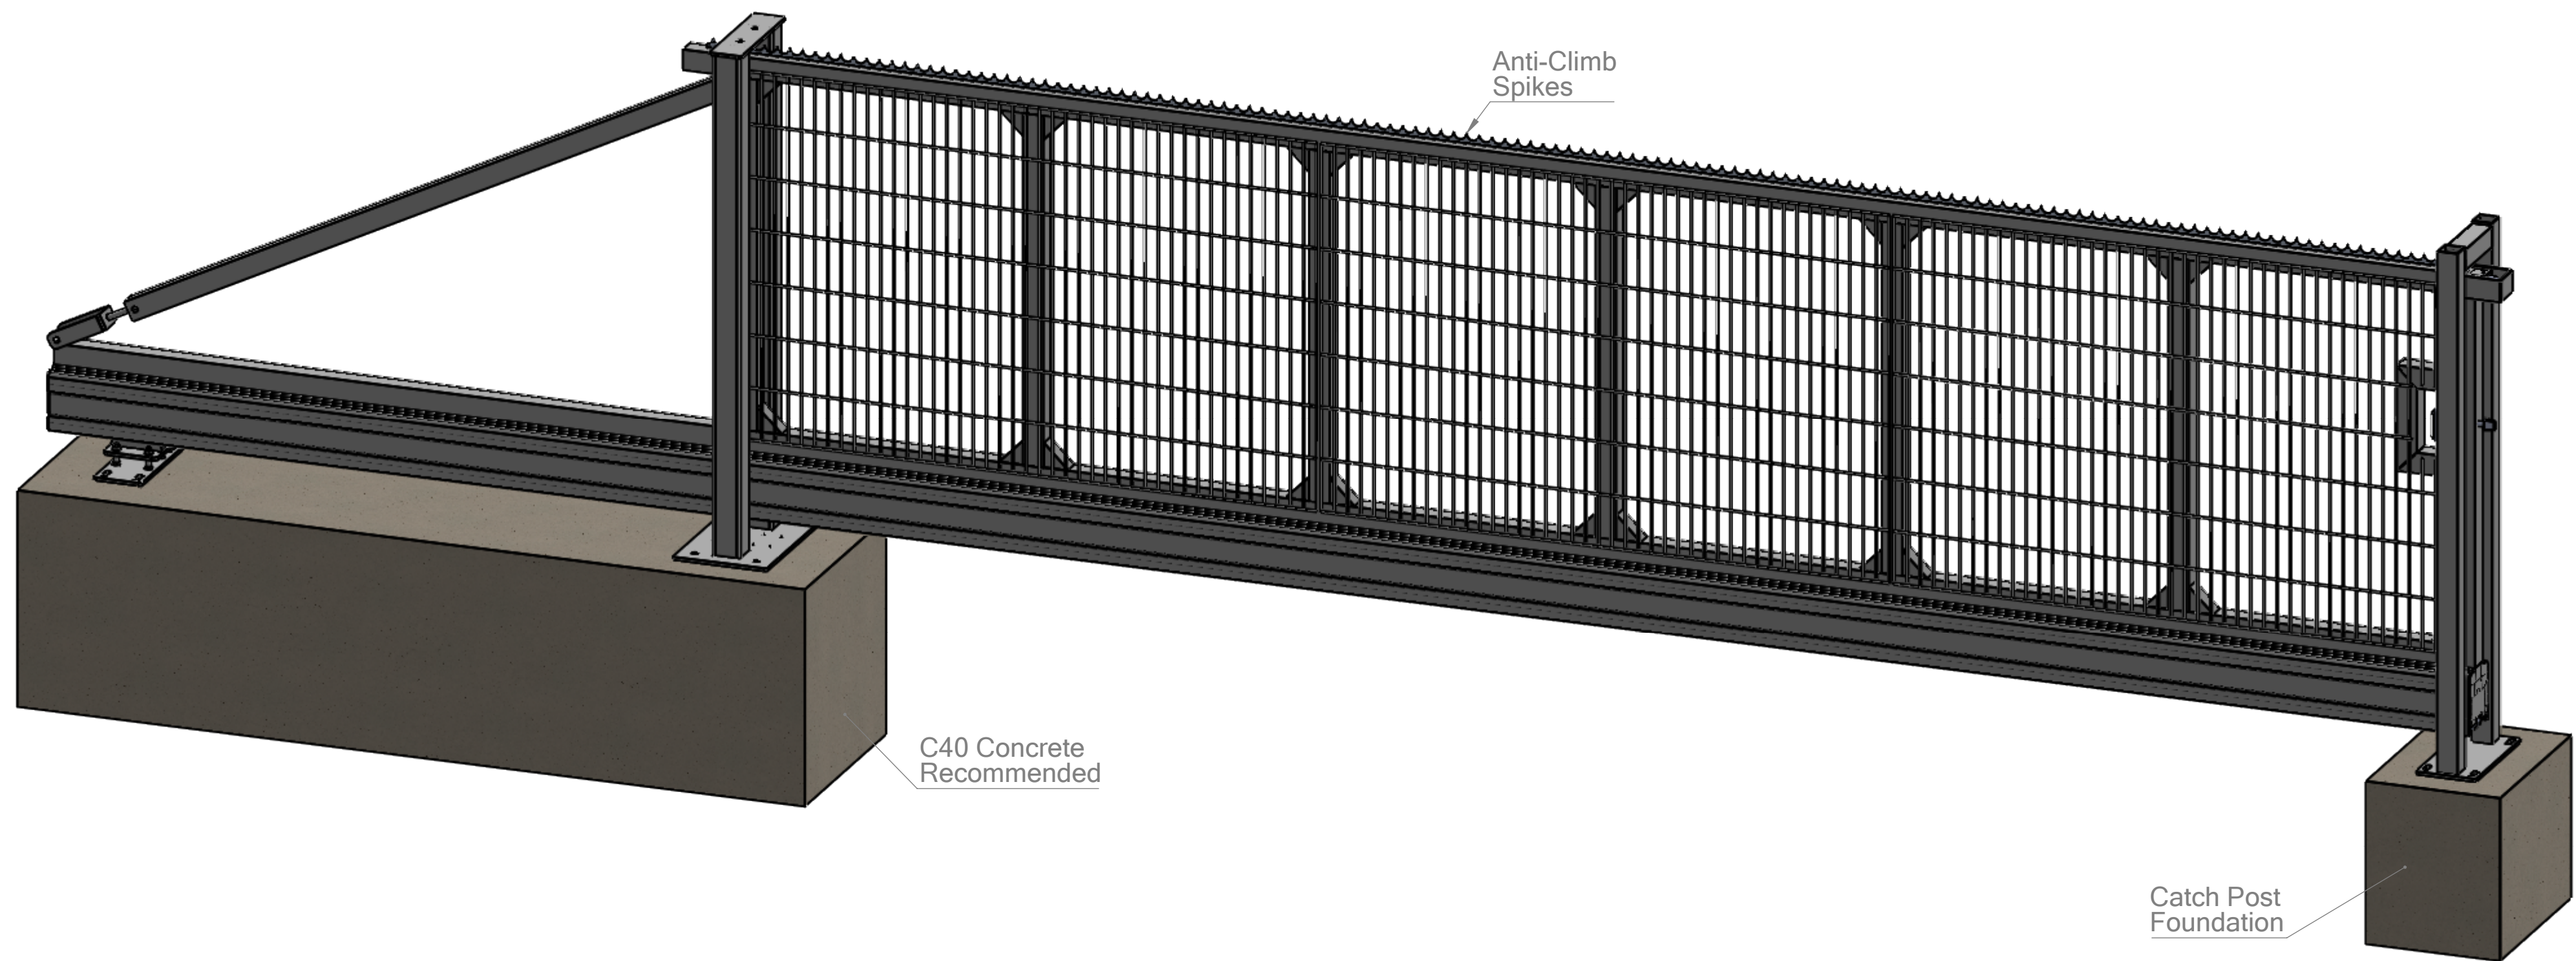

CLA FABRICATIONS - MANUAL CANTILEVER SLIDING GATE
 6000mm Opening x 1800mm High
 MESH INFILL - LEFT-HANDED GATE (viewed from outside site)

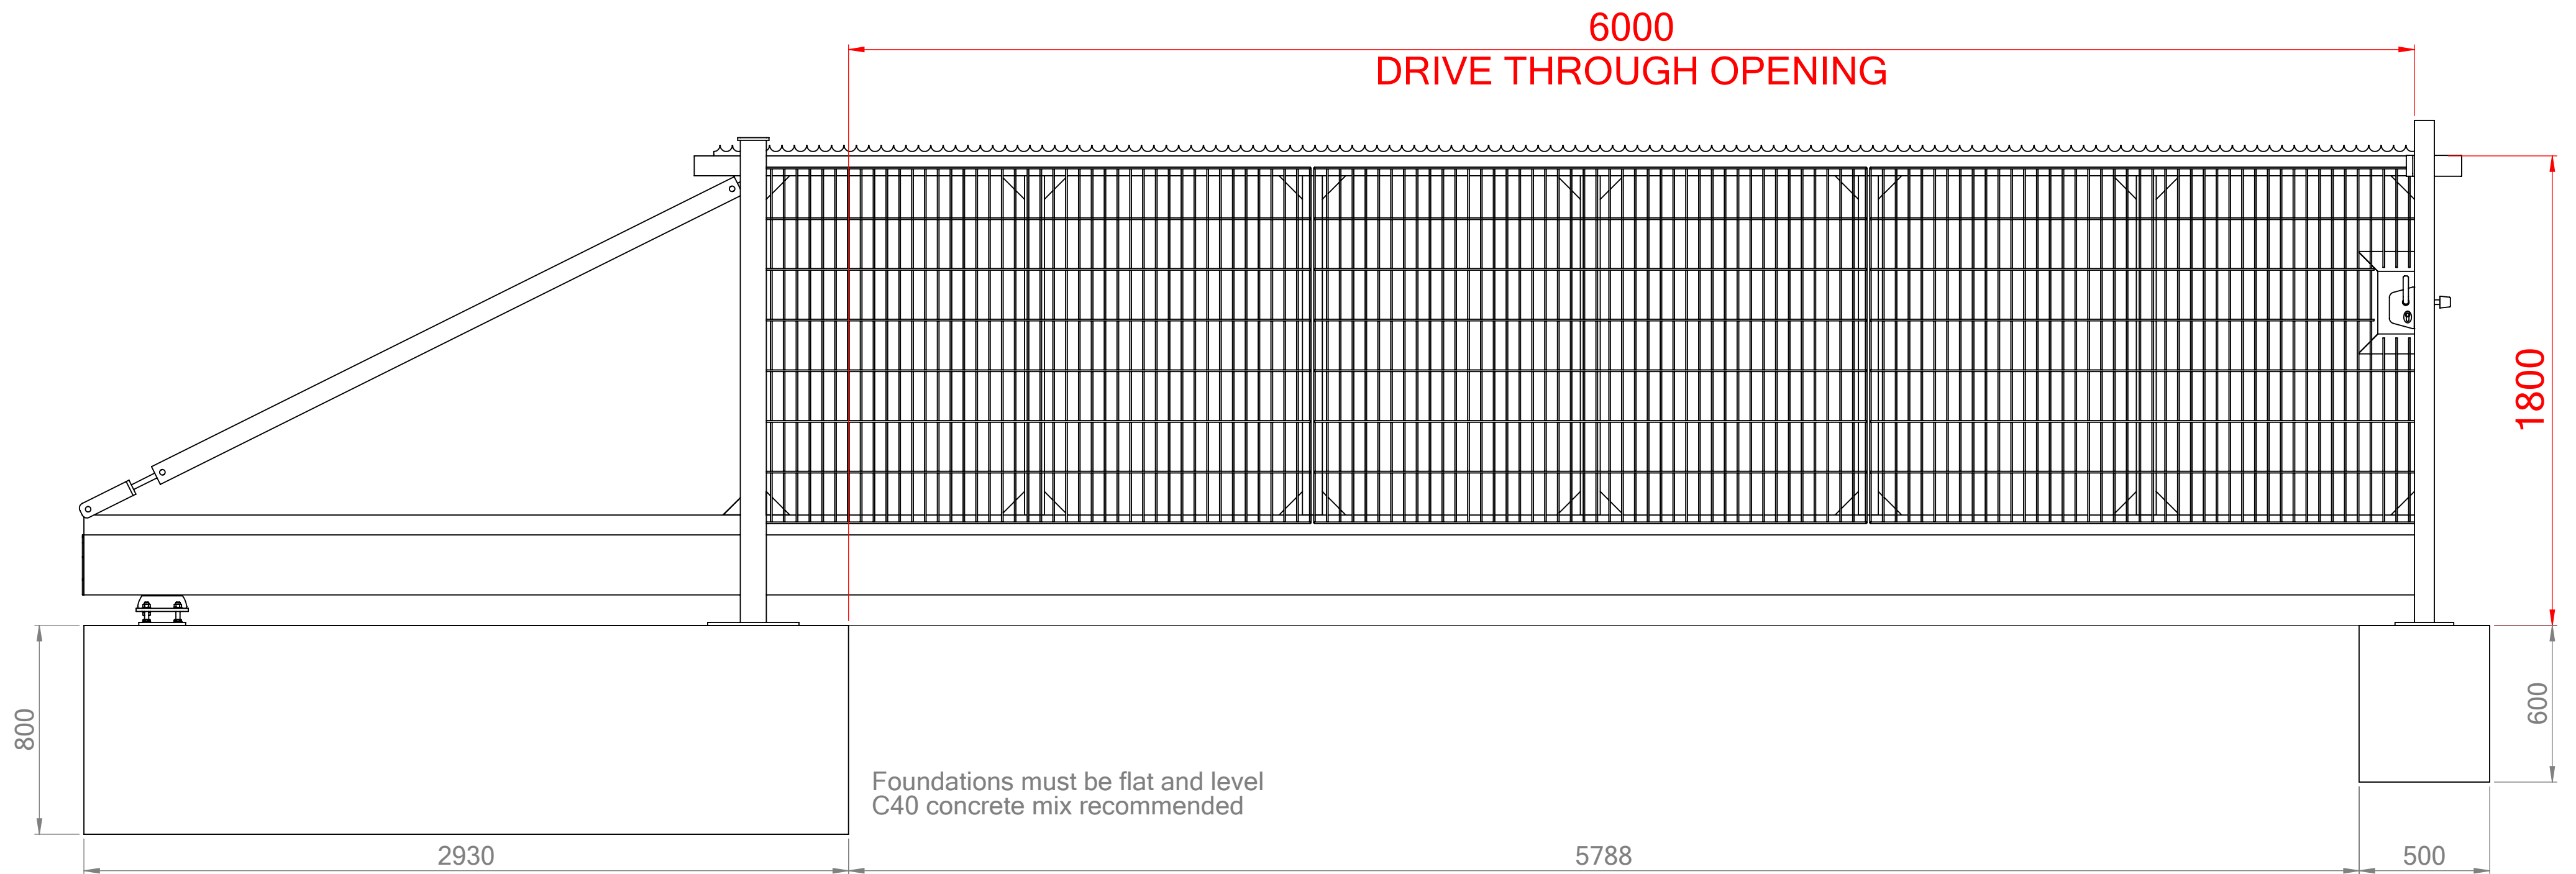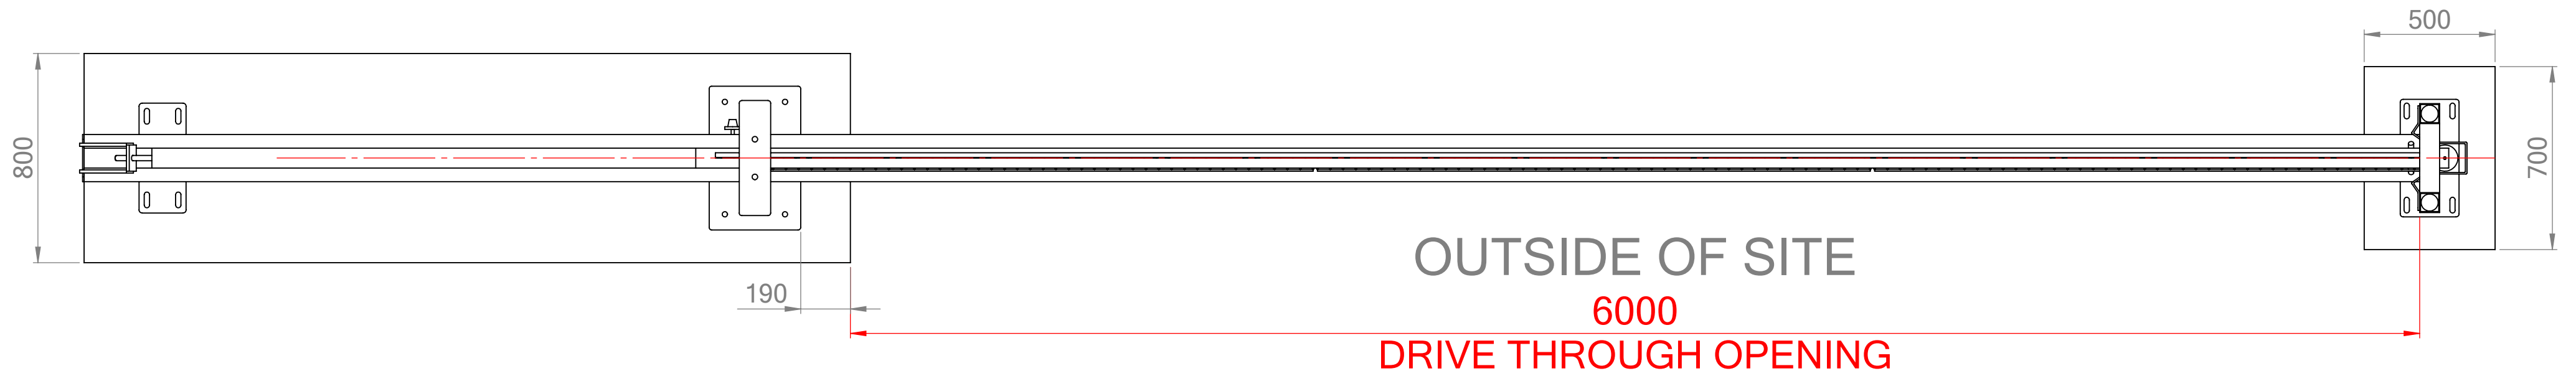


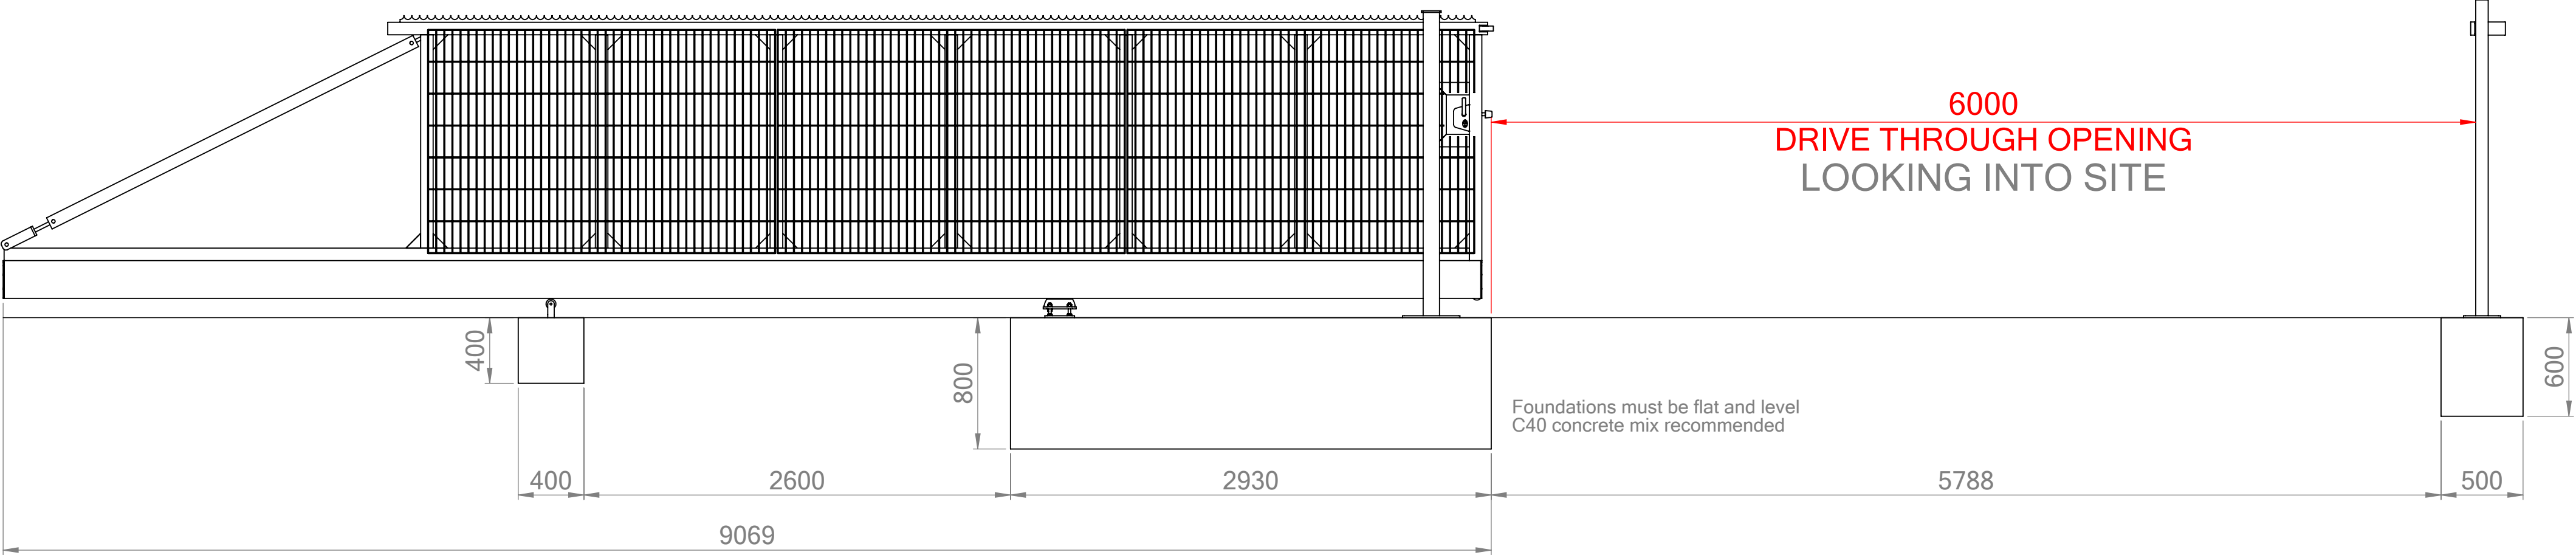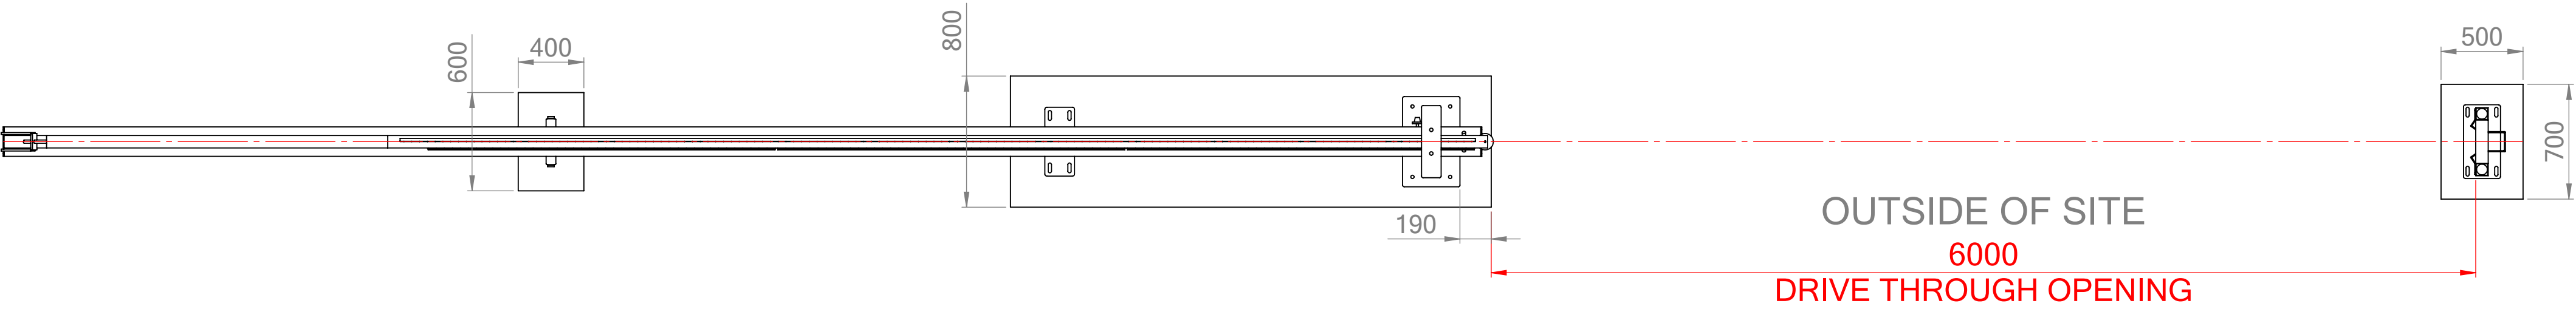

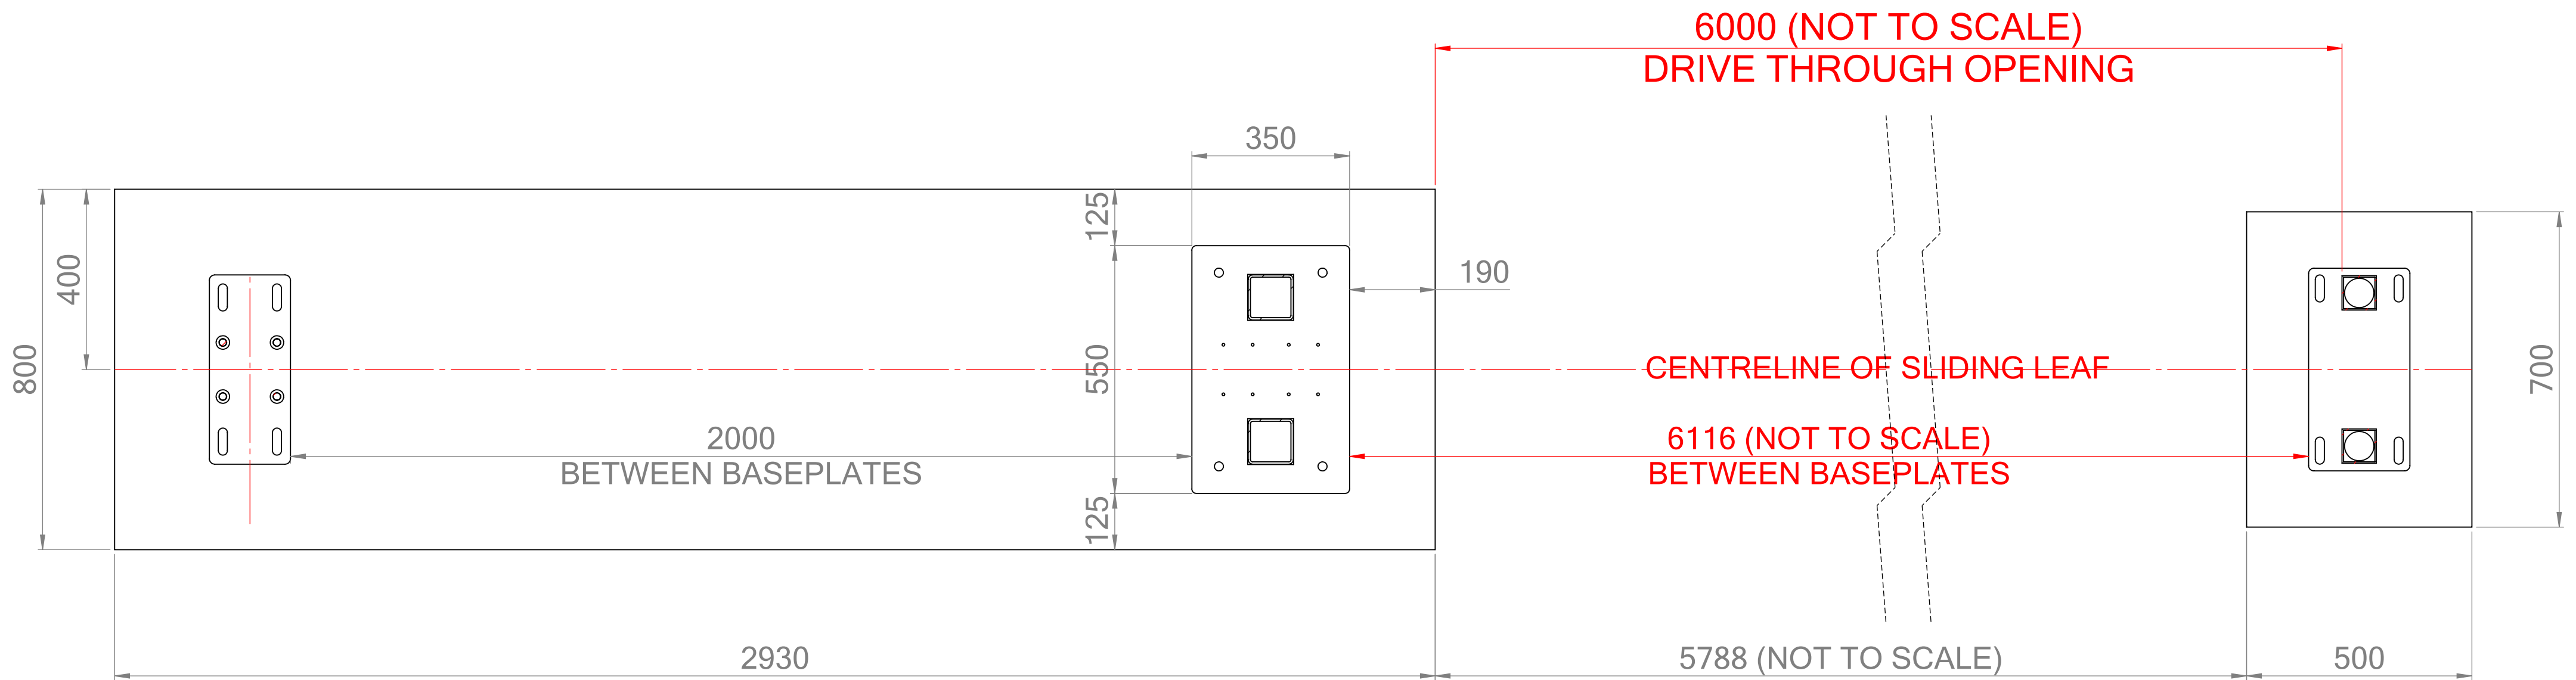



ALL ANCHOR BOLTS - M16 x 180mm

TBZ Cold Formed Through Bot / Anchor
5.8 Grade Steel Composition C1010/ASTM A805
Bright Zinc Plated

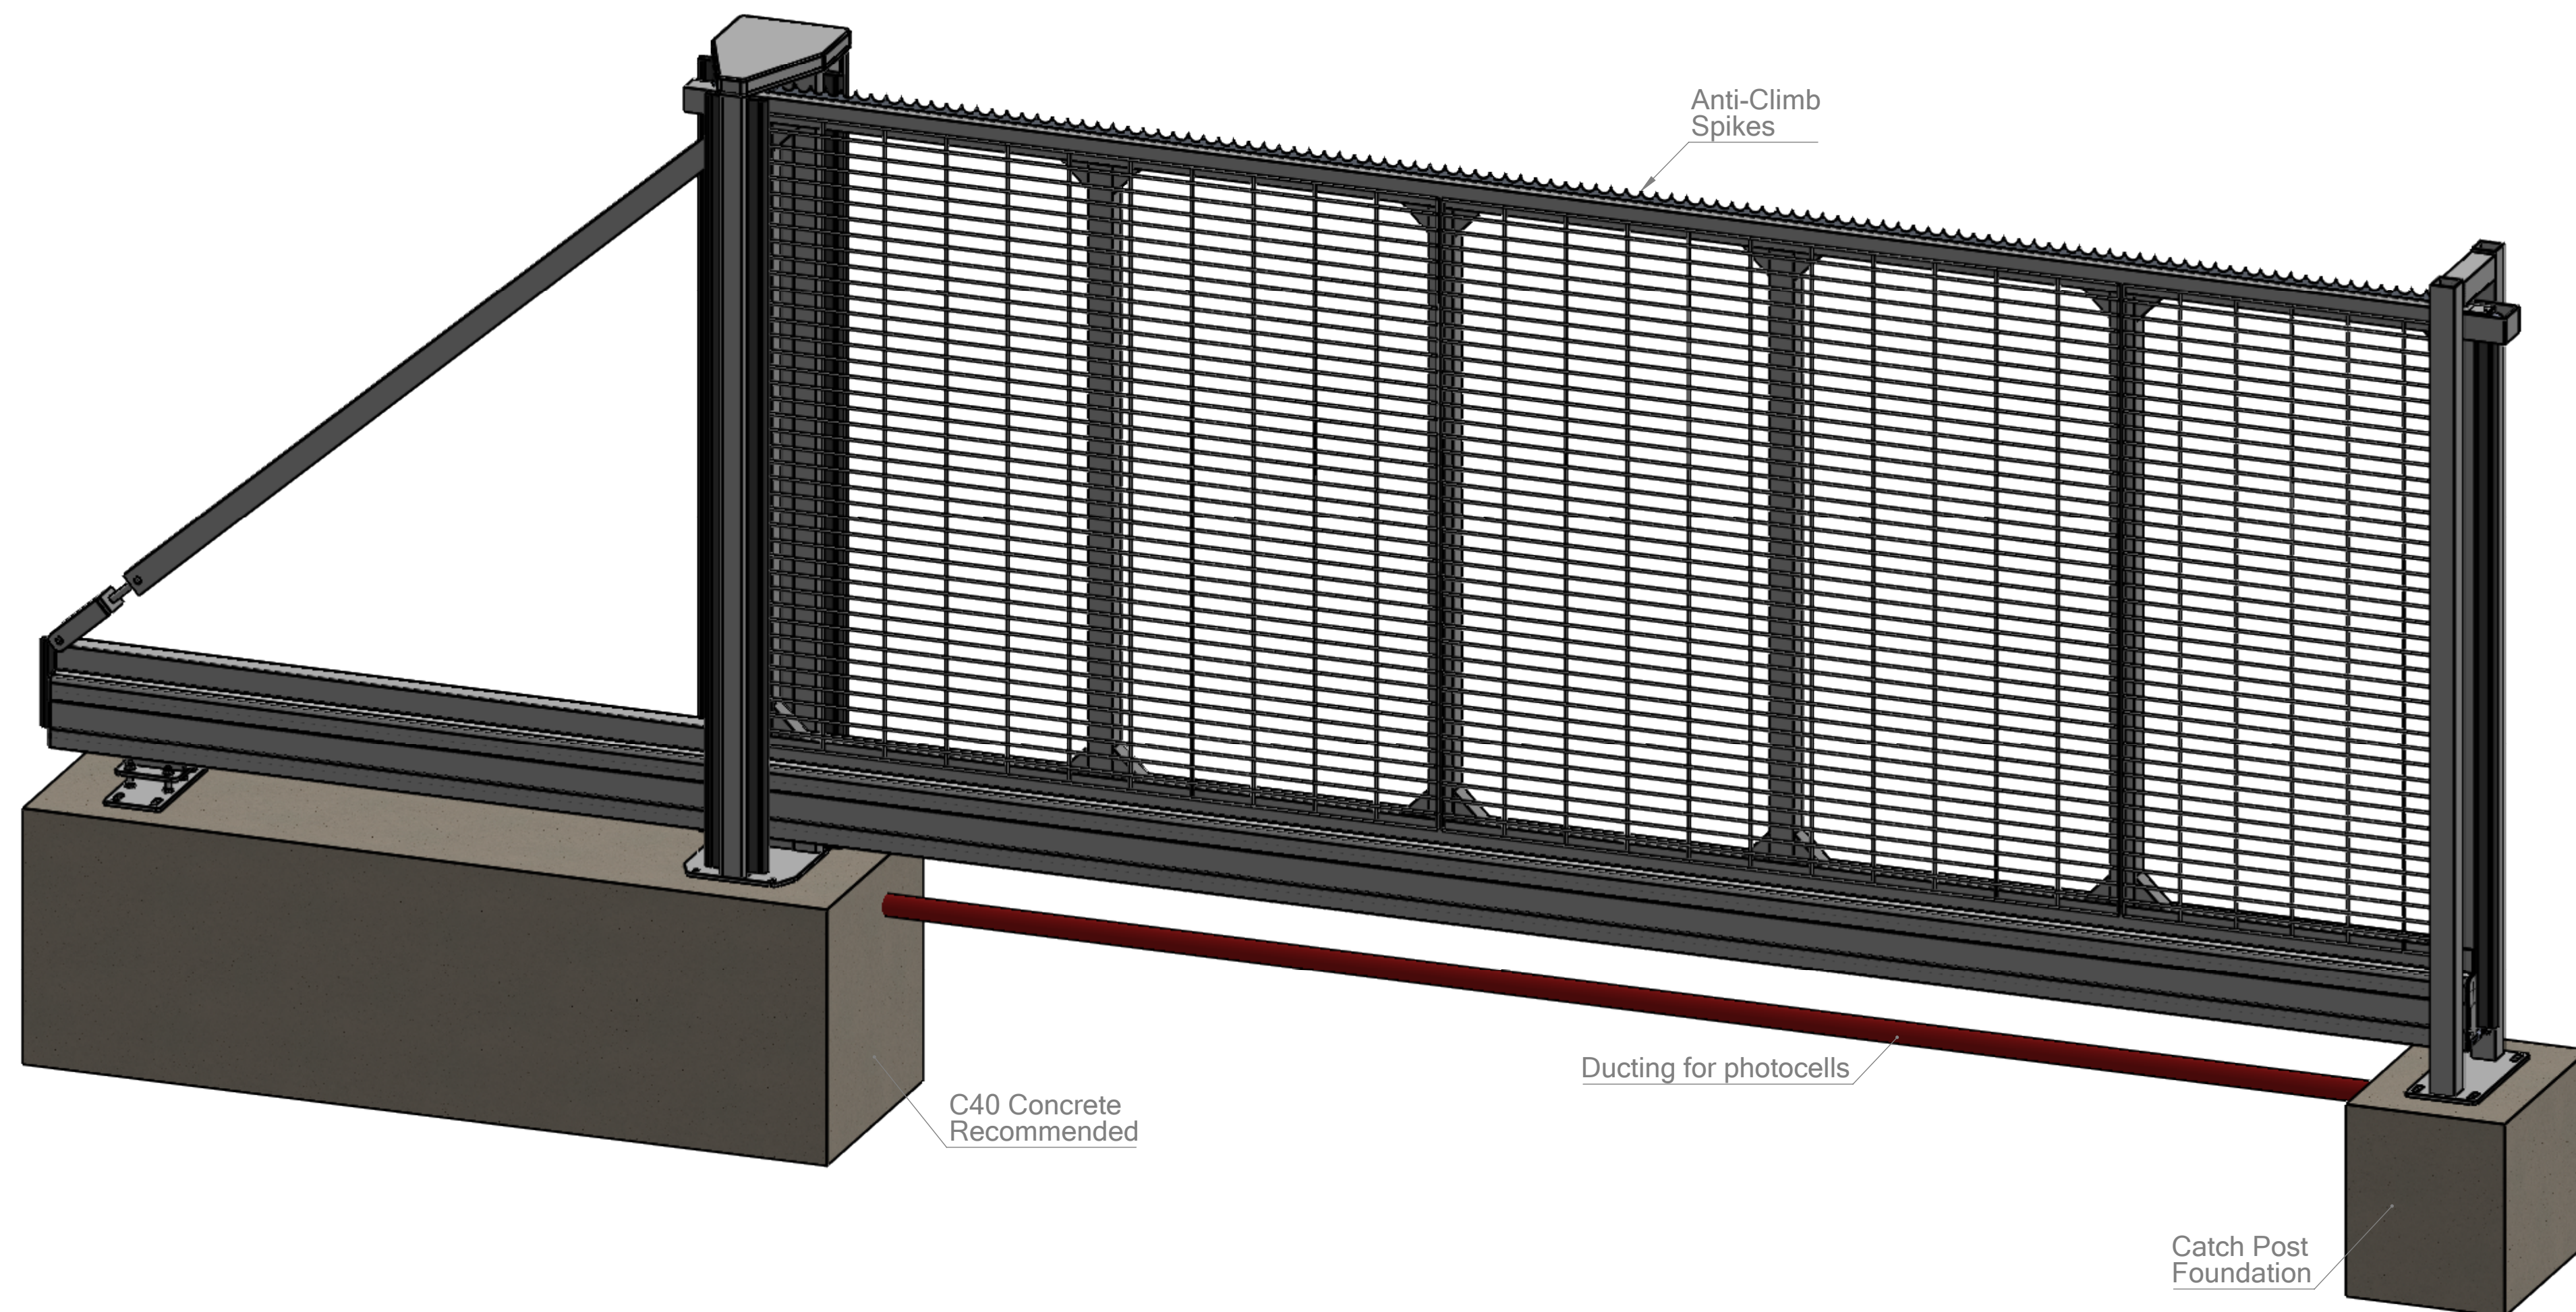


CLA FABRICATIONS - AUTO CANTILEVER SLIDING GATE
 5000mm Opening x 2400mm High
 MESH INFILL - LEFT-HANDED GATE (viewed from outside site)

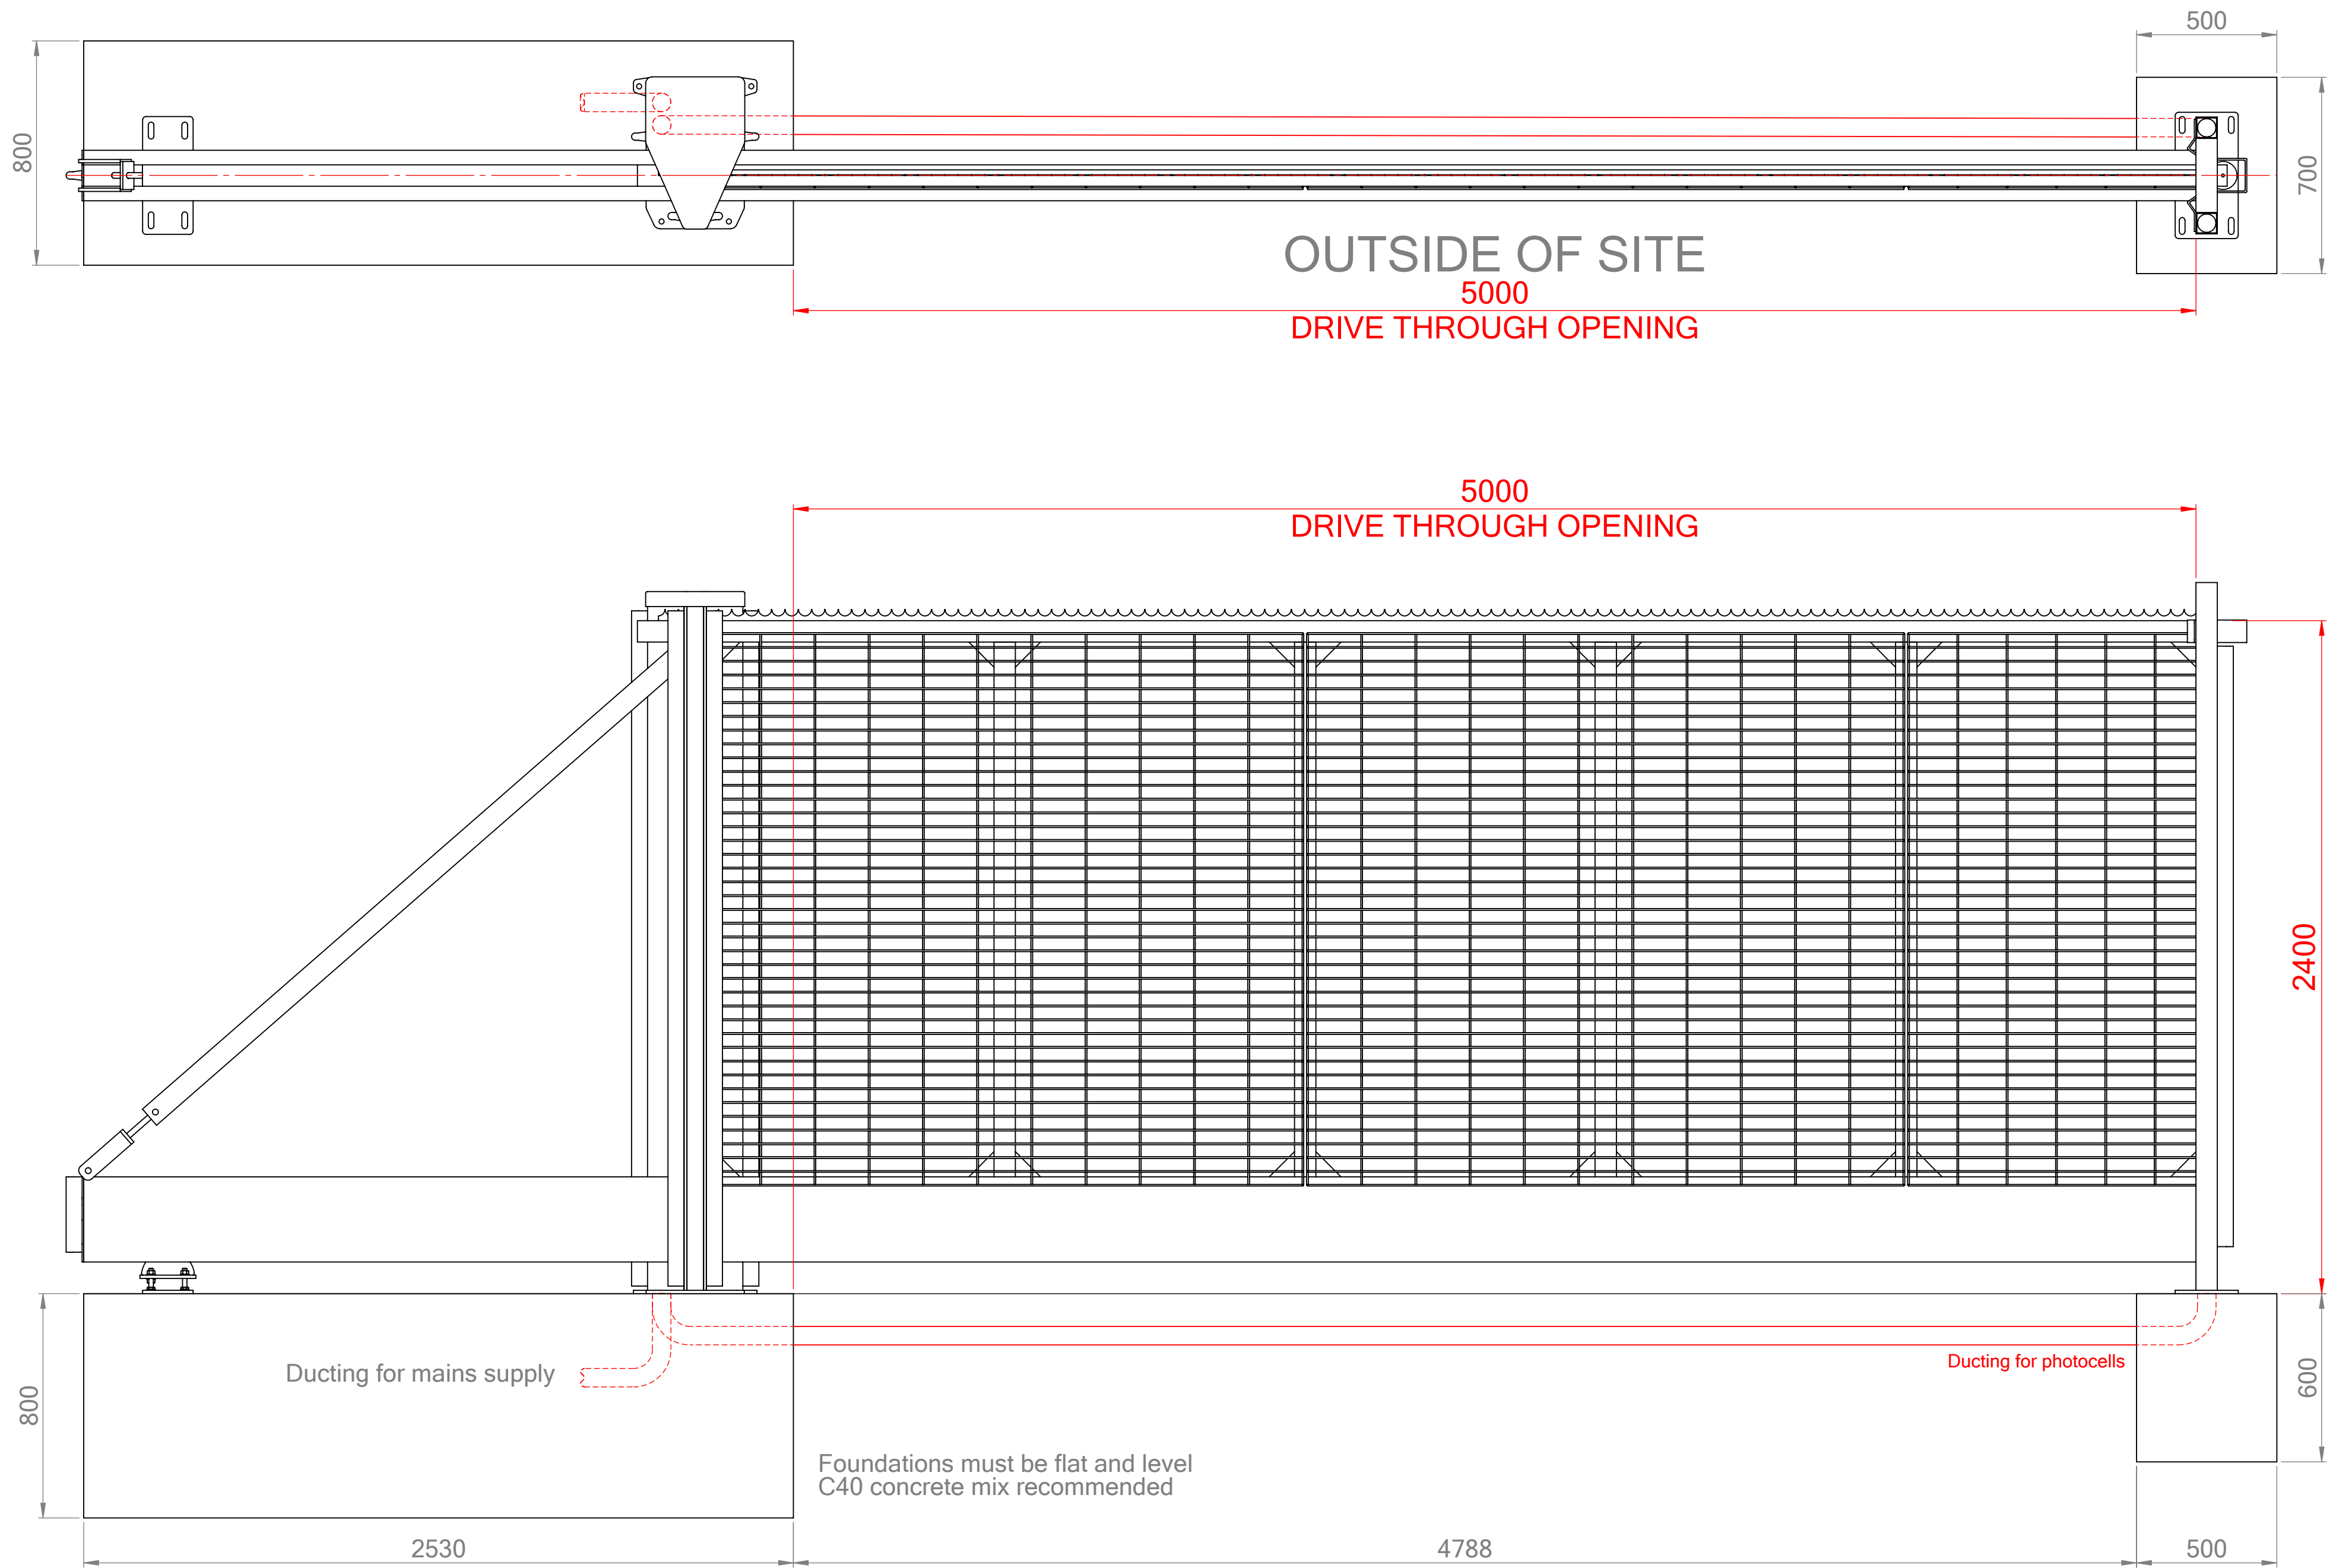

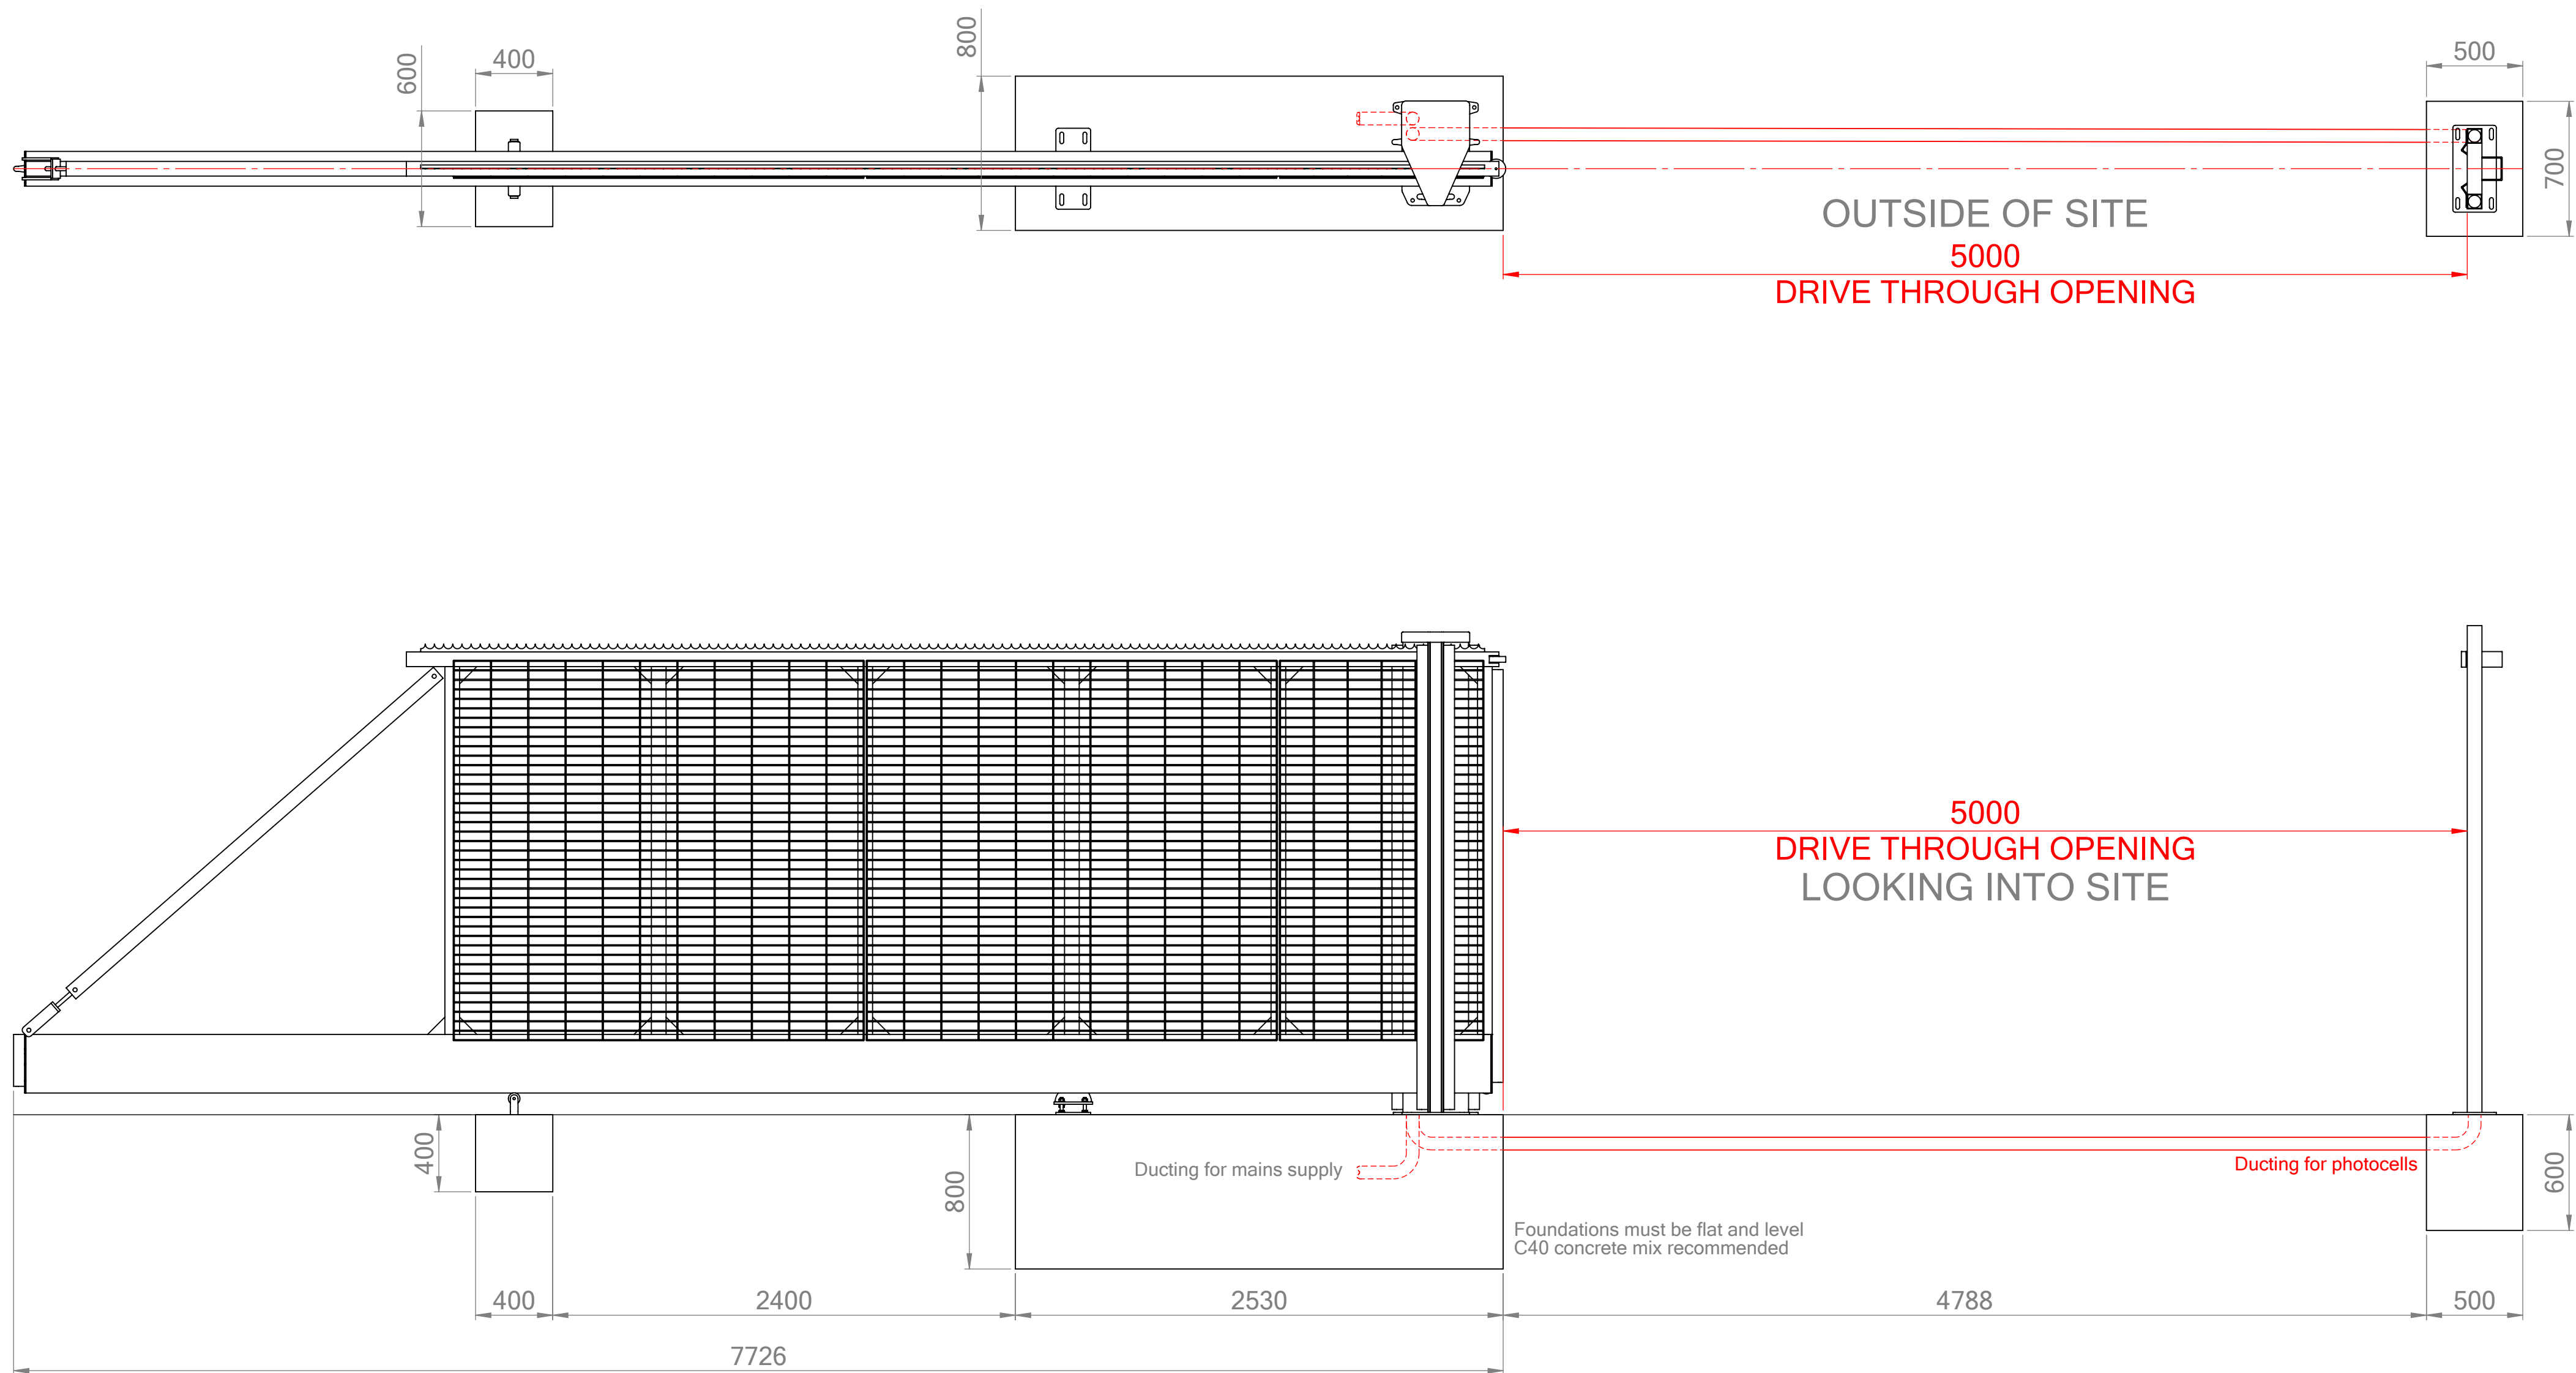

Mains supply and access control may need to be in separate ducts to avoid interference!

230vac Single Phase
50Hz 10Amp power supply required
MCB NOT RCD

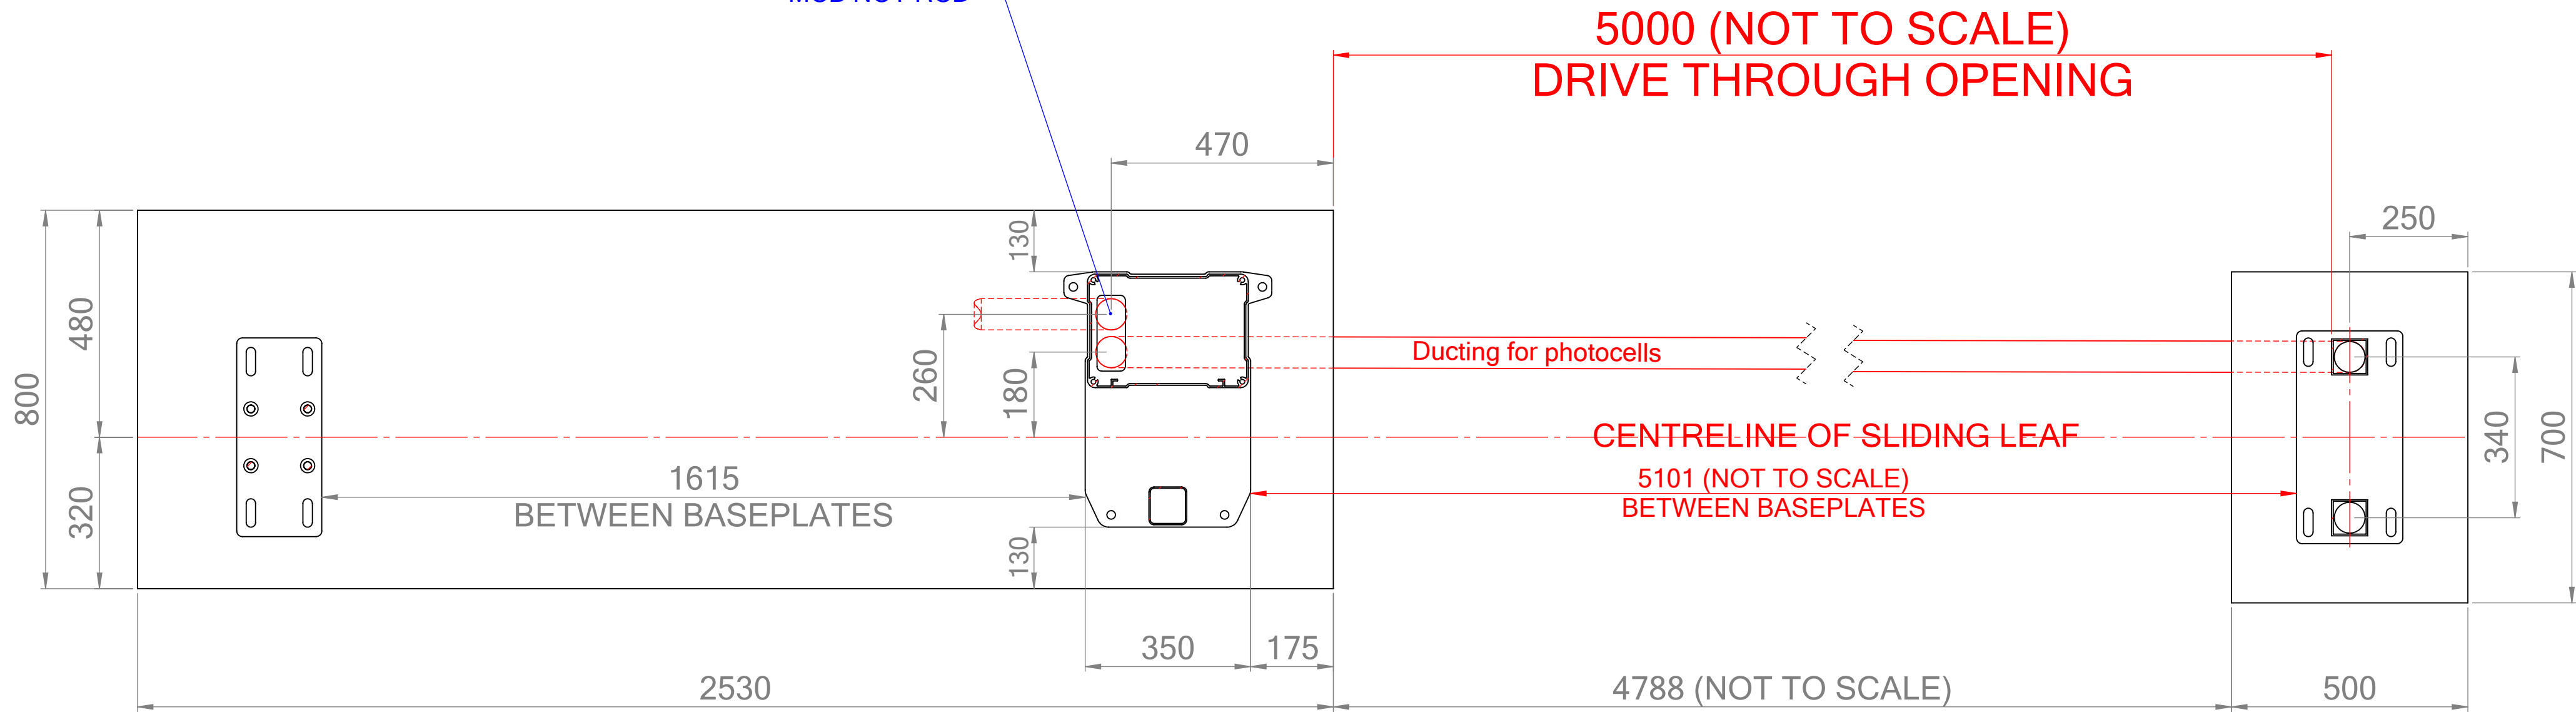

ALL ANCHOR BOLTS - M16 x 180mm

TBZ Cold Formed Through Bot / Anchor
5.8 Grade Steel Composition C1010/ASTM A805
Bright Zinc Plated