


70x70 SHS
gateposts

3000 between posts

3140 overall posts


gate rear hung,
opening 180° inwards

Gate clad with loose pales
(bolted or rivetted on site)
- choice of head-types available -

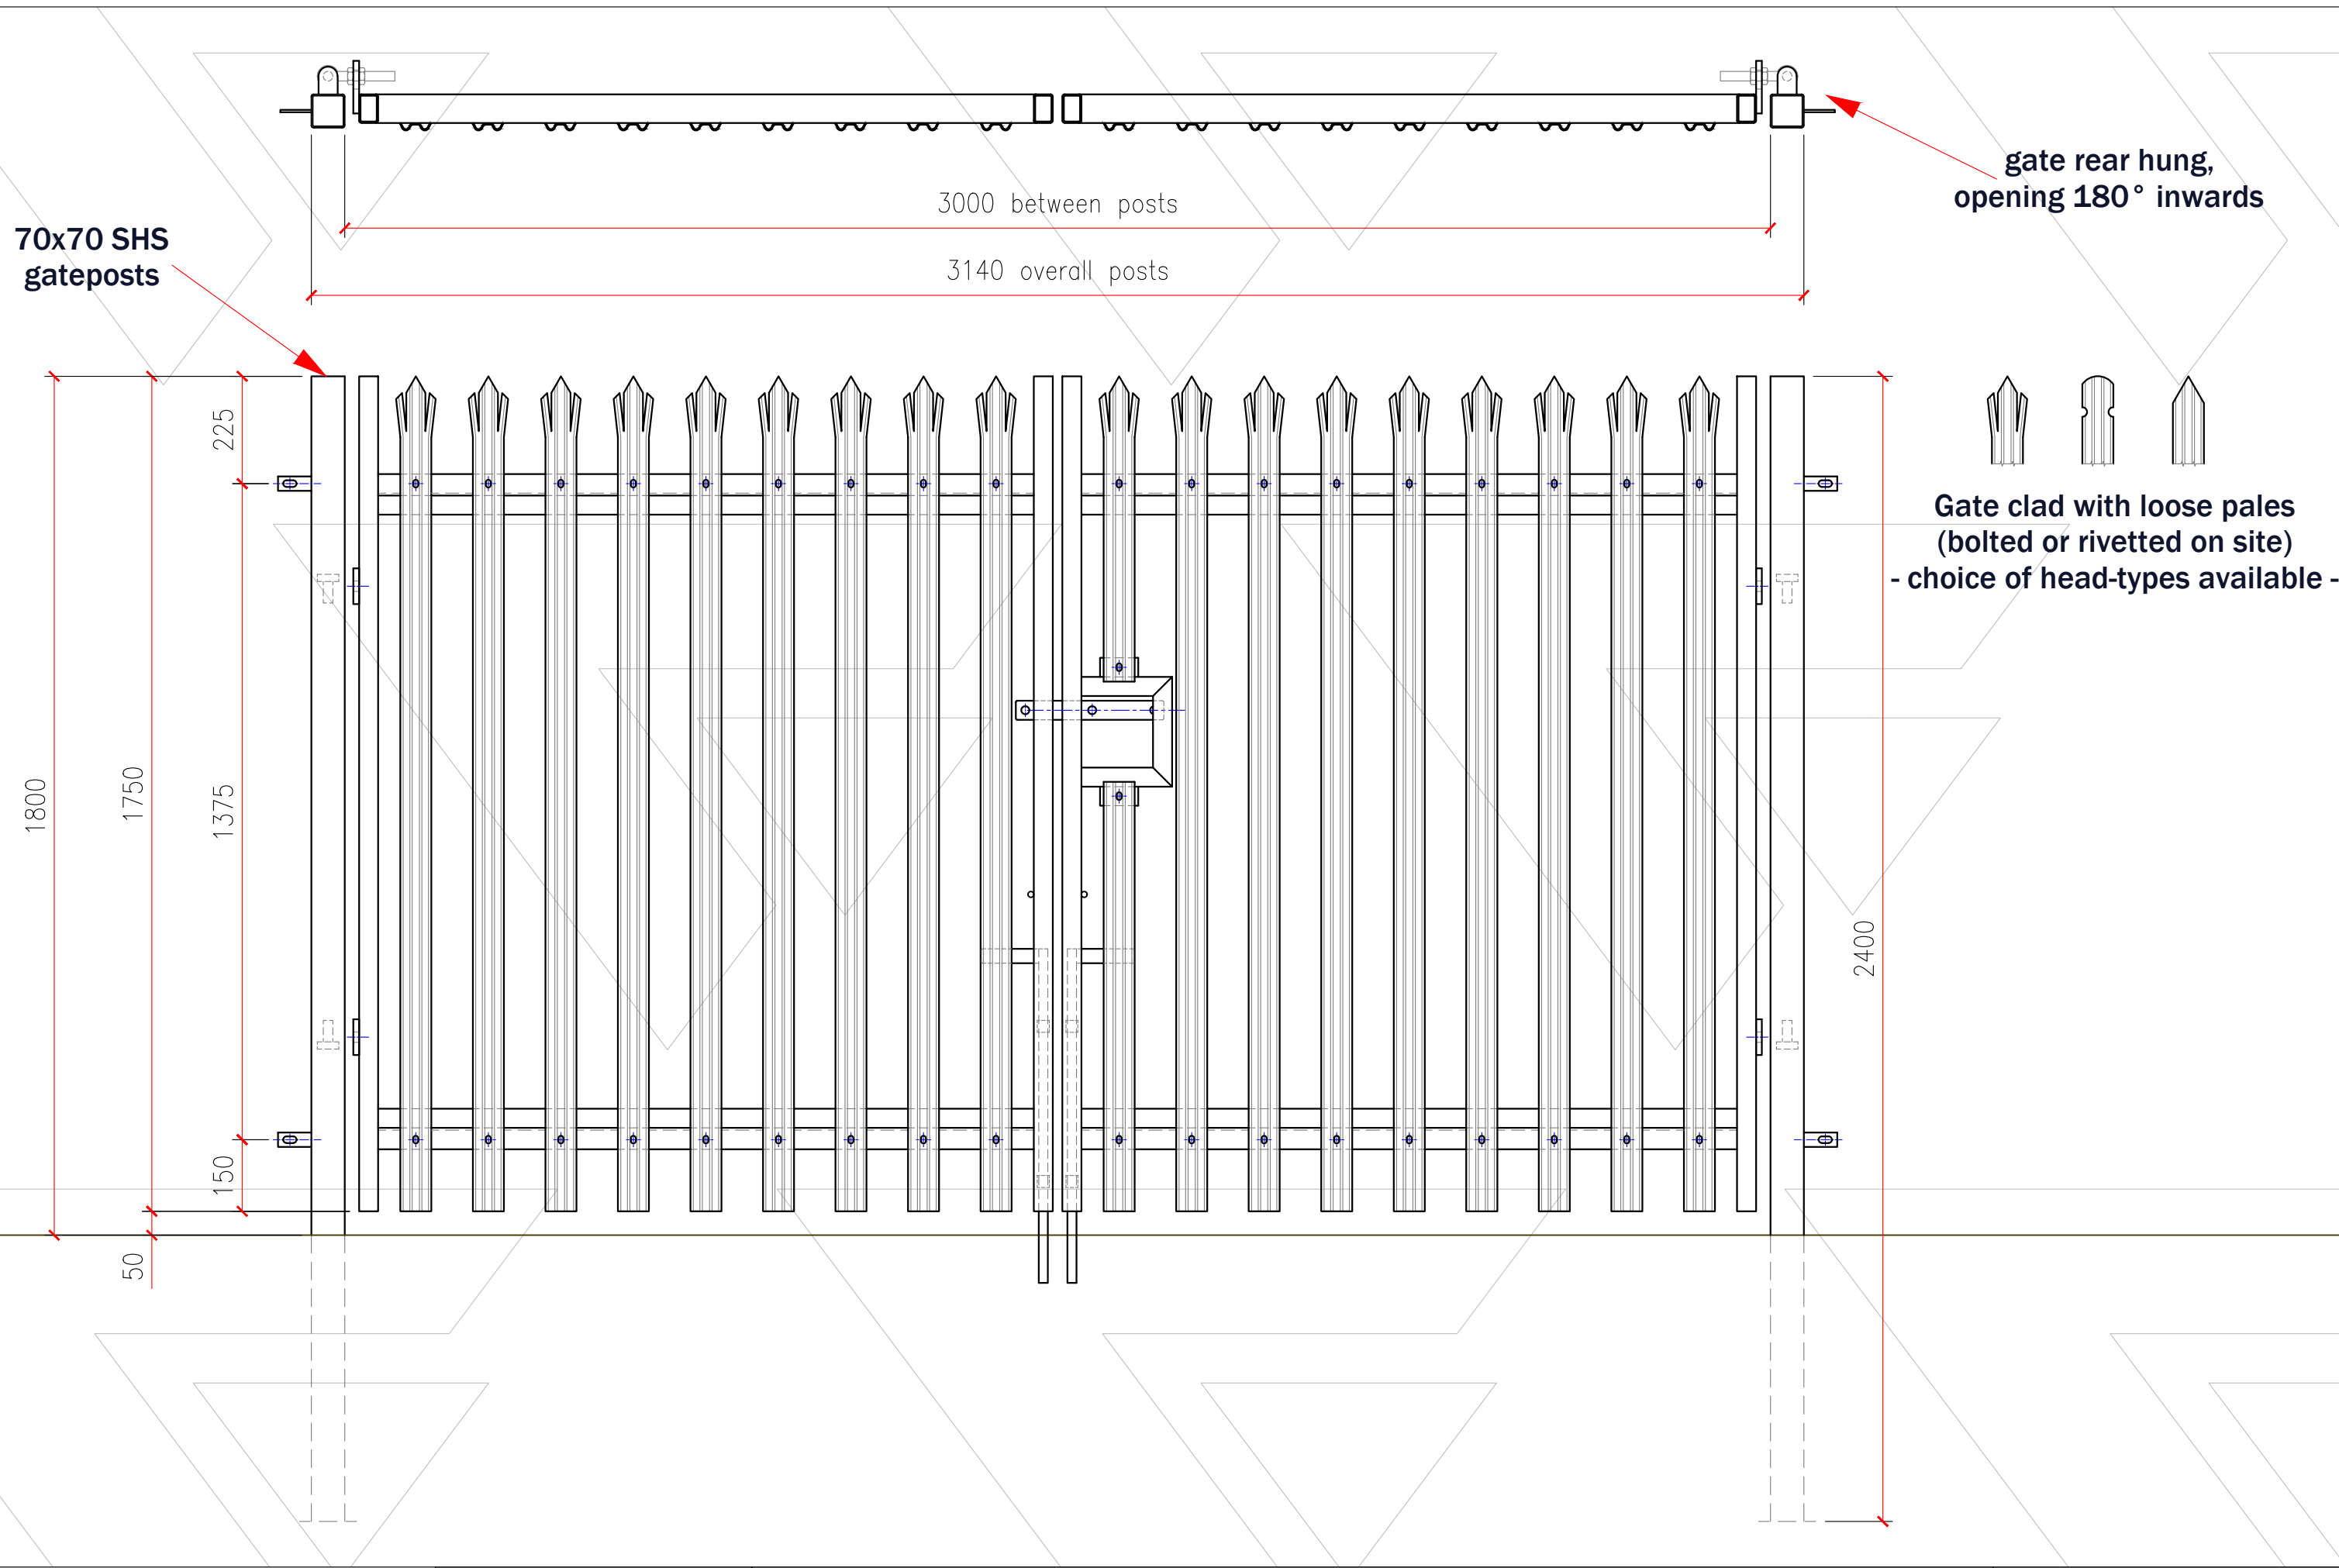

Lock Box
Stock Laser Double Leaf Slide Latch

Trimmers
 ___ N° 45 x 45mm RSA 1810mm Square Ends
 Ø20mm Hinge/Eyebolts

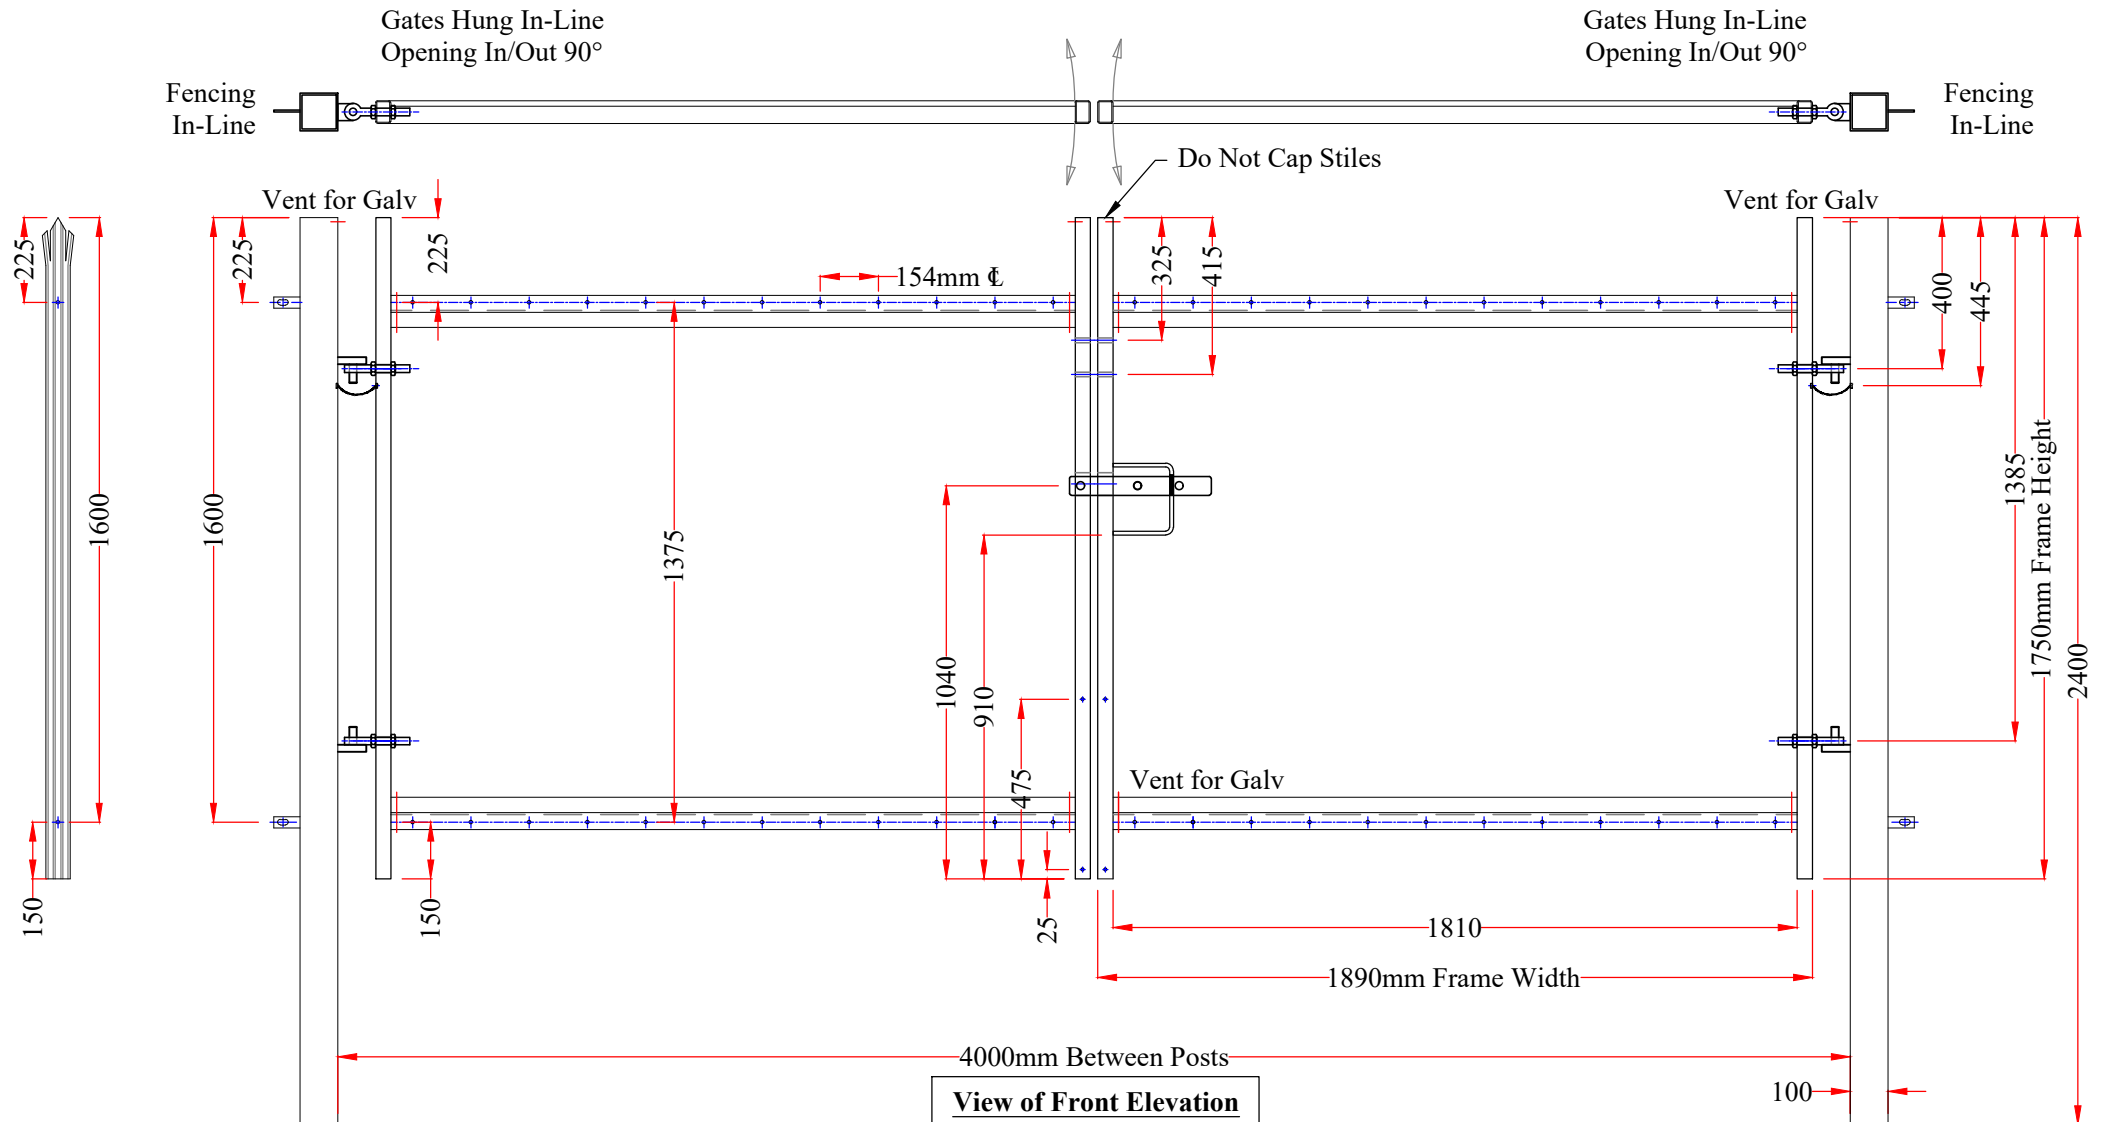


Posts
 ___ N° 100 x 100mm SHS 2400mm Square Ends

Lock Box
 Stock Laser Double Leaf Slide Latch

Frame
 ___ N° 60 x 40mm RHS 1750mm Square Ends
 ___ N° 60 x 40mm RHS 1750mm Laser Slam Stile
 ___ N° 60 x 40mm RHS 2310mm Square Ends
 ___ N° 60 x 40mm RHS 1241mm Square Ends

Trimmers
 ___ N° 45 x 45mm RSA 2310mm Square Ends
 Ø20mm Hinge/Eyebolts

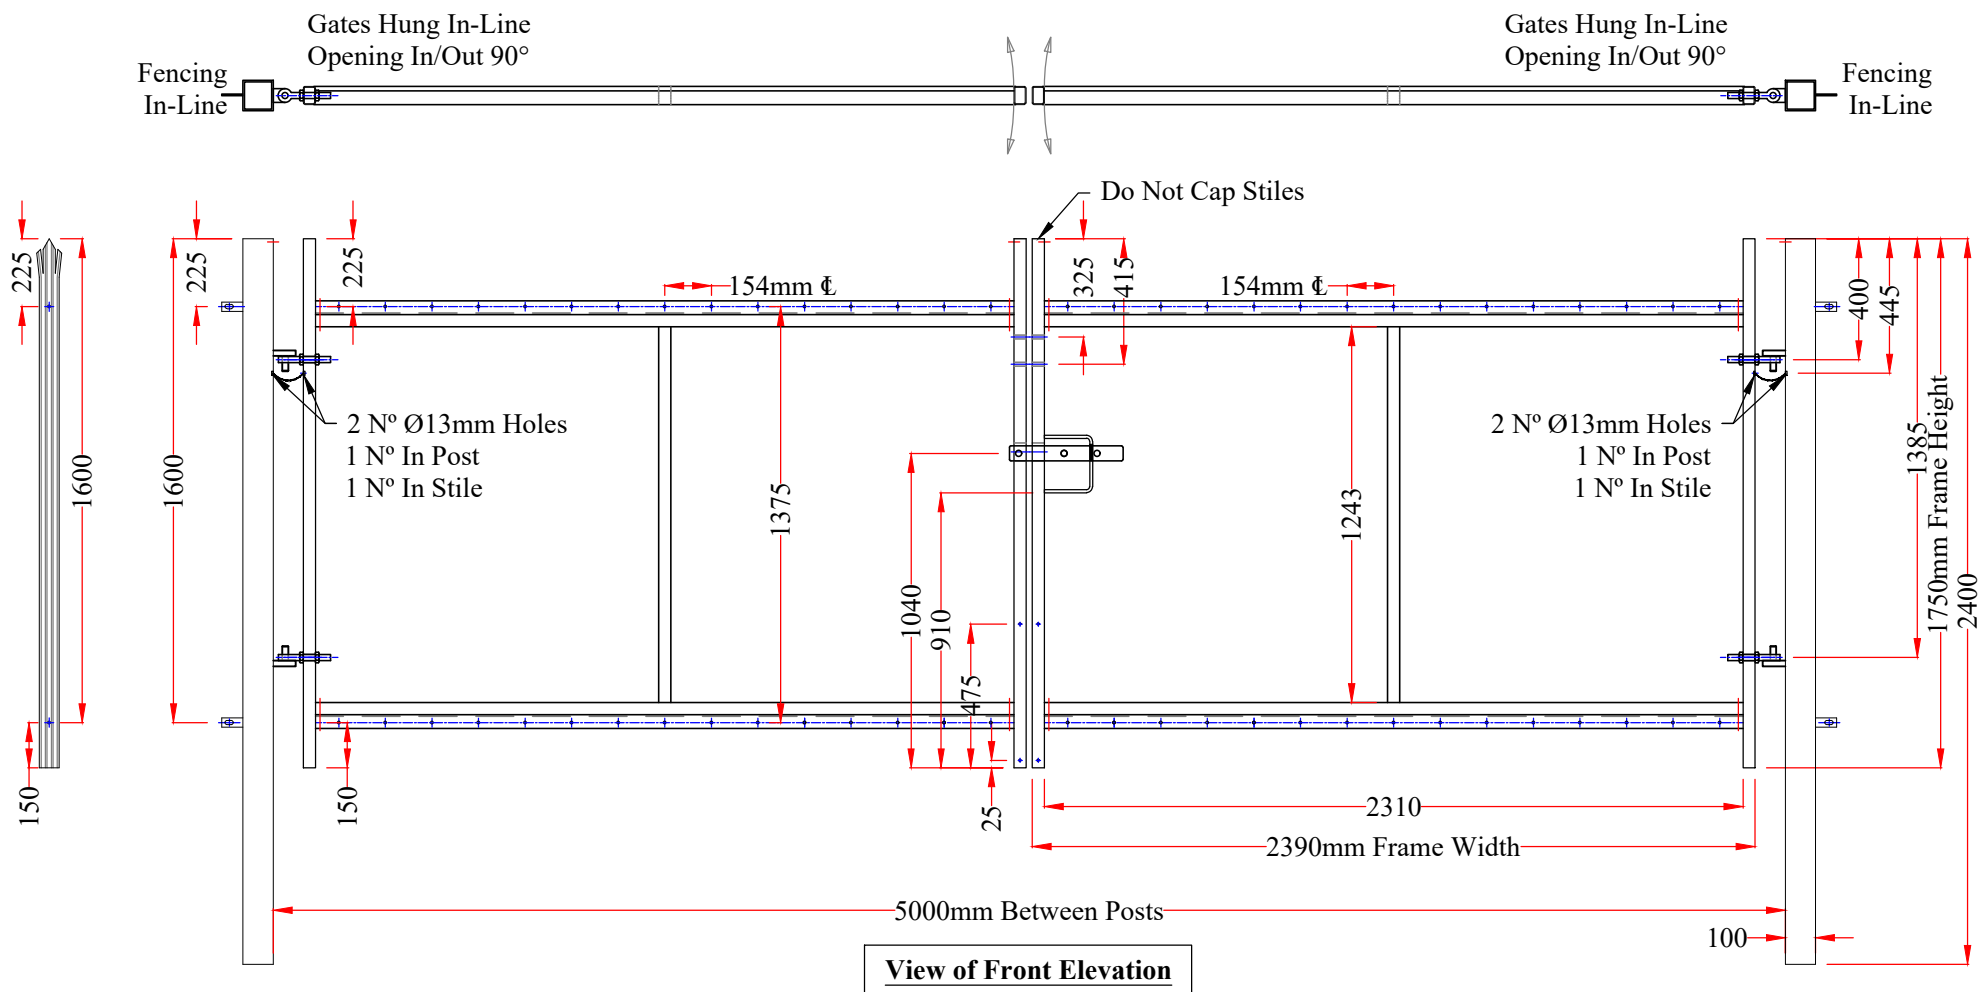


Posts
 ___ N° 120 x 120mm SHS 2400mm Square Ends

Lock Box
 Stock Laser Double Leaf Slide Latch

Frame
 ___ N° 80 x 40mm RHS 1750mm Square Ends
 ___ N° 80 x 40mm RHS 1750mm Laser Slam Stile
 ___ N° 80 x 40mm RHS 2810mm Square Ends
 ___ N° 80 x 40mm RHS 1241mm Square Ends

Trimmers
 ___ N° 45 x 45mm RSA 2810mm Square Ends
 Ø25mm Hinge/Eyebolts


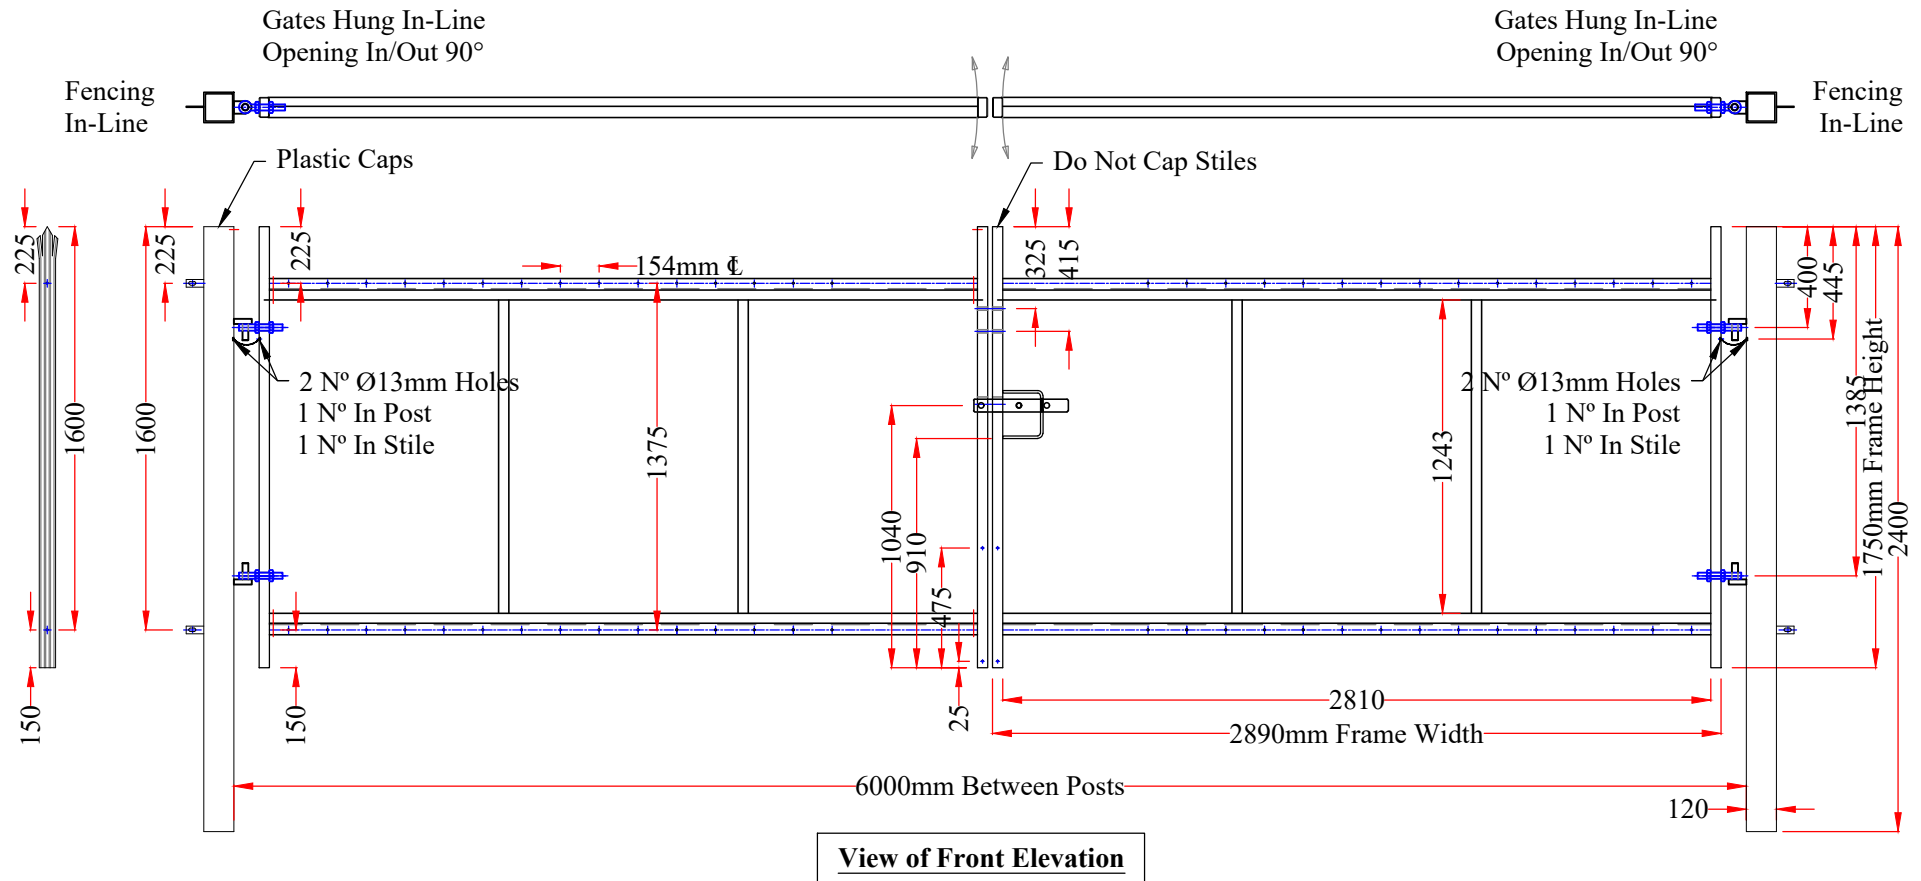


Posts
__ N° 100 x 100mm SHS 2600mm Square Ends

Lock Box
Stock Laser Double Leaf Slide Latch

Frame
__ N° 60 x 40mm RHS 1950mm Square Ends
__ N° 60 x 40mm RHS 1950mm Laser Slam Stile
__ N° 60 x 40mm RHS 1310mm Square Ends

Trimmers
__ N° 45 x 45mm RSA 1310mm Square Ends
Ø20mm Hinge/Eyebolts


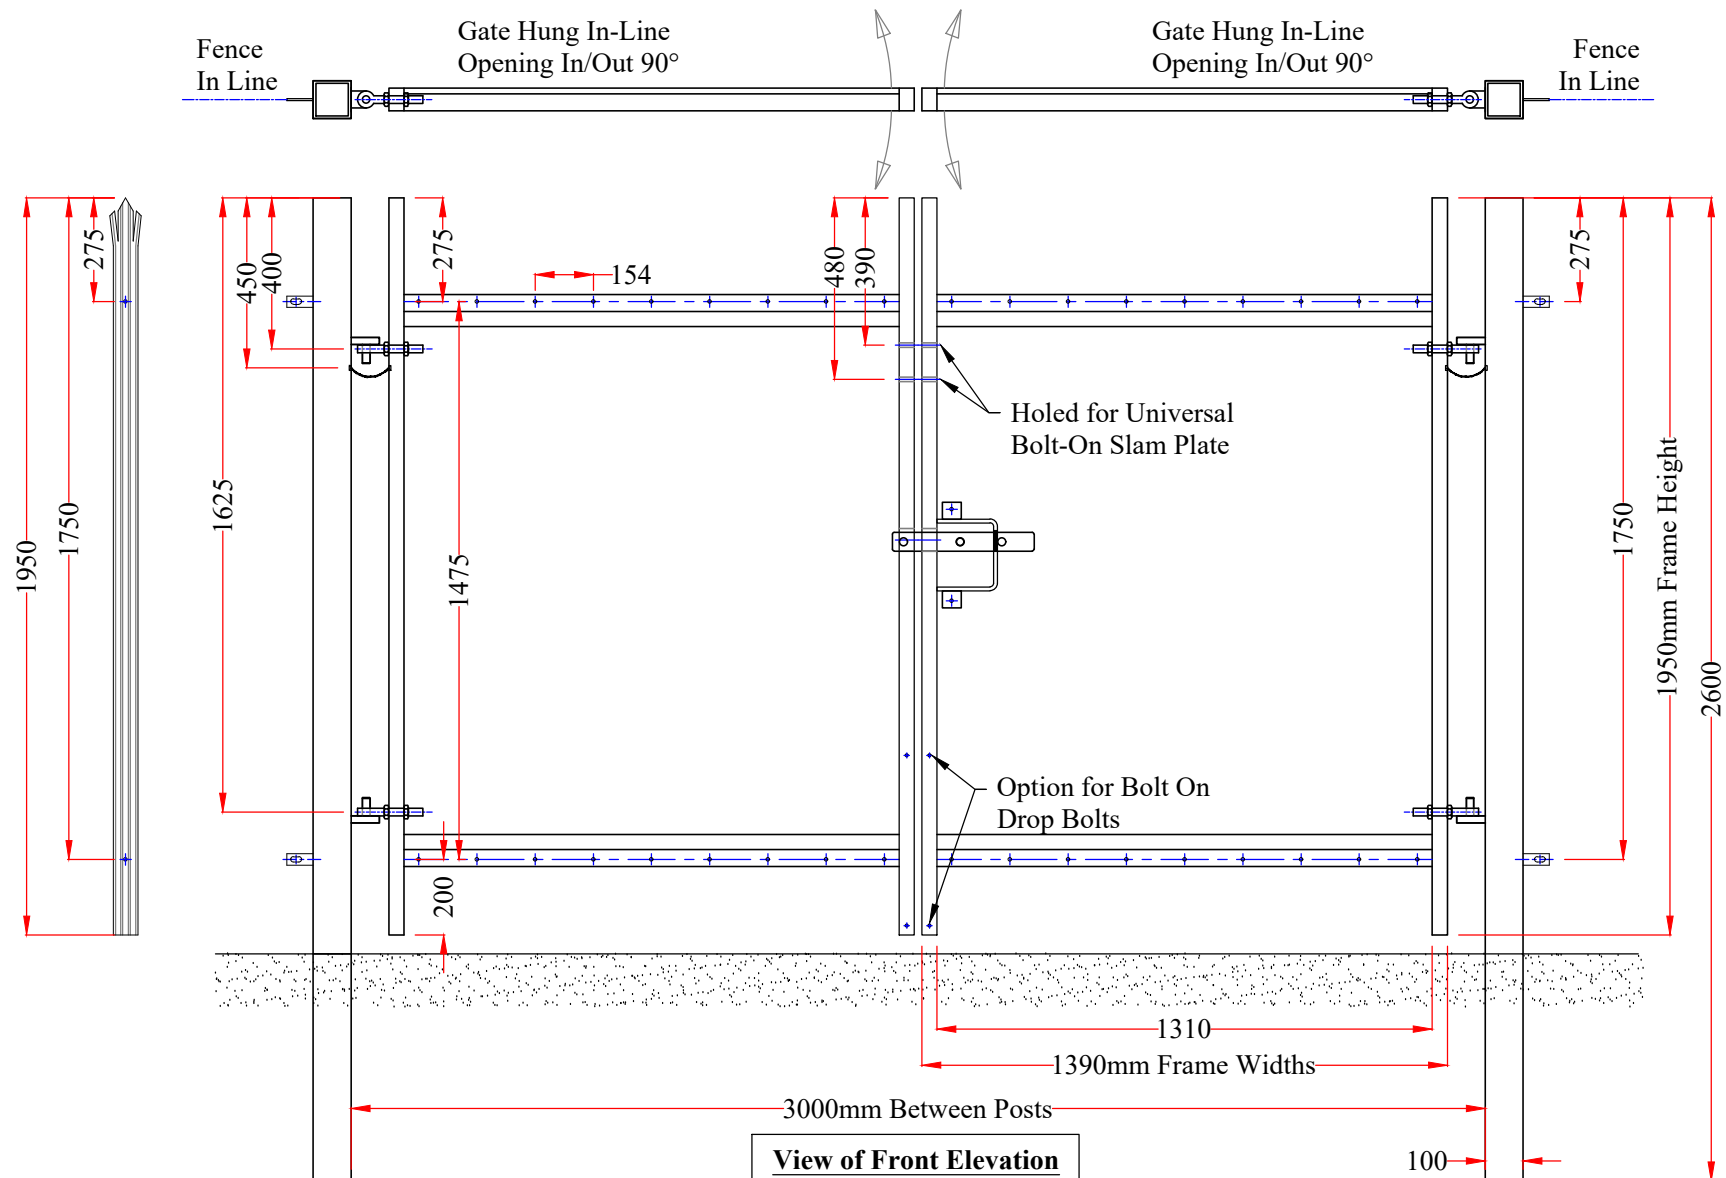
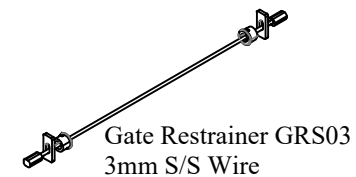


Posts
 _ N° 100 x 100mm SHS 2600mm Square Ends

Lock Box
 Stock Laser Double Leaf Slide Latch



Frame
 _ N° 60 x 40mm RHS 1950mm Square Ends
 _ N° 60 x 40mm RHS 1950mm Laser Slam Stile
 _ N° 60 x 40mm RHS 1810mm Square Ends

Trimmers
 _ N° 45 x 45mm RSA 1810mm Square Ends
 Ø20mm Hinge/Eyebolts

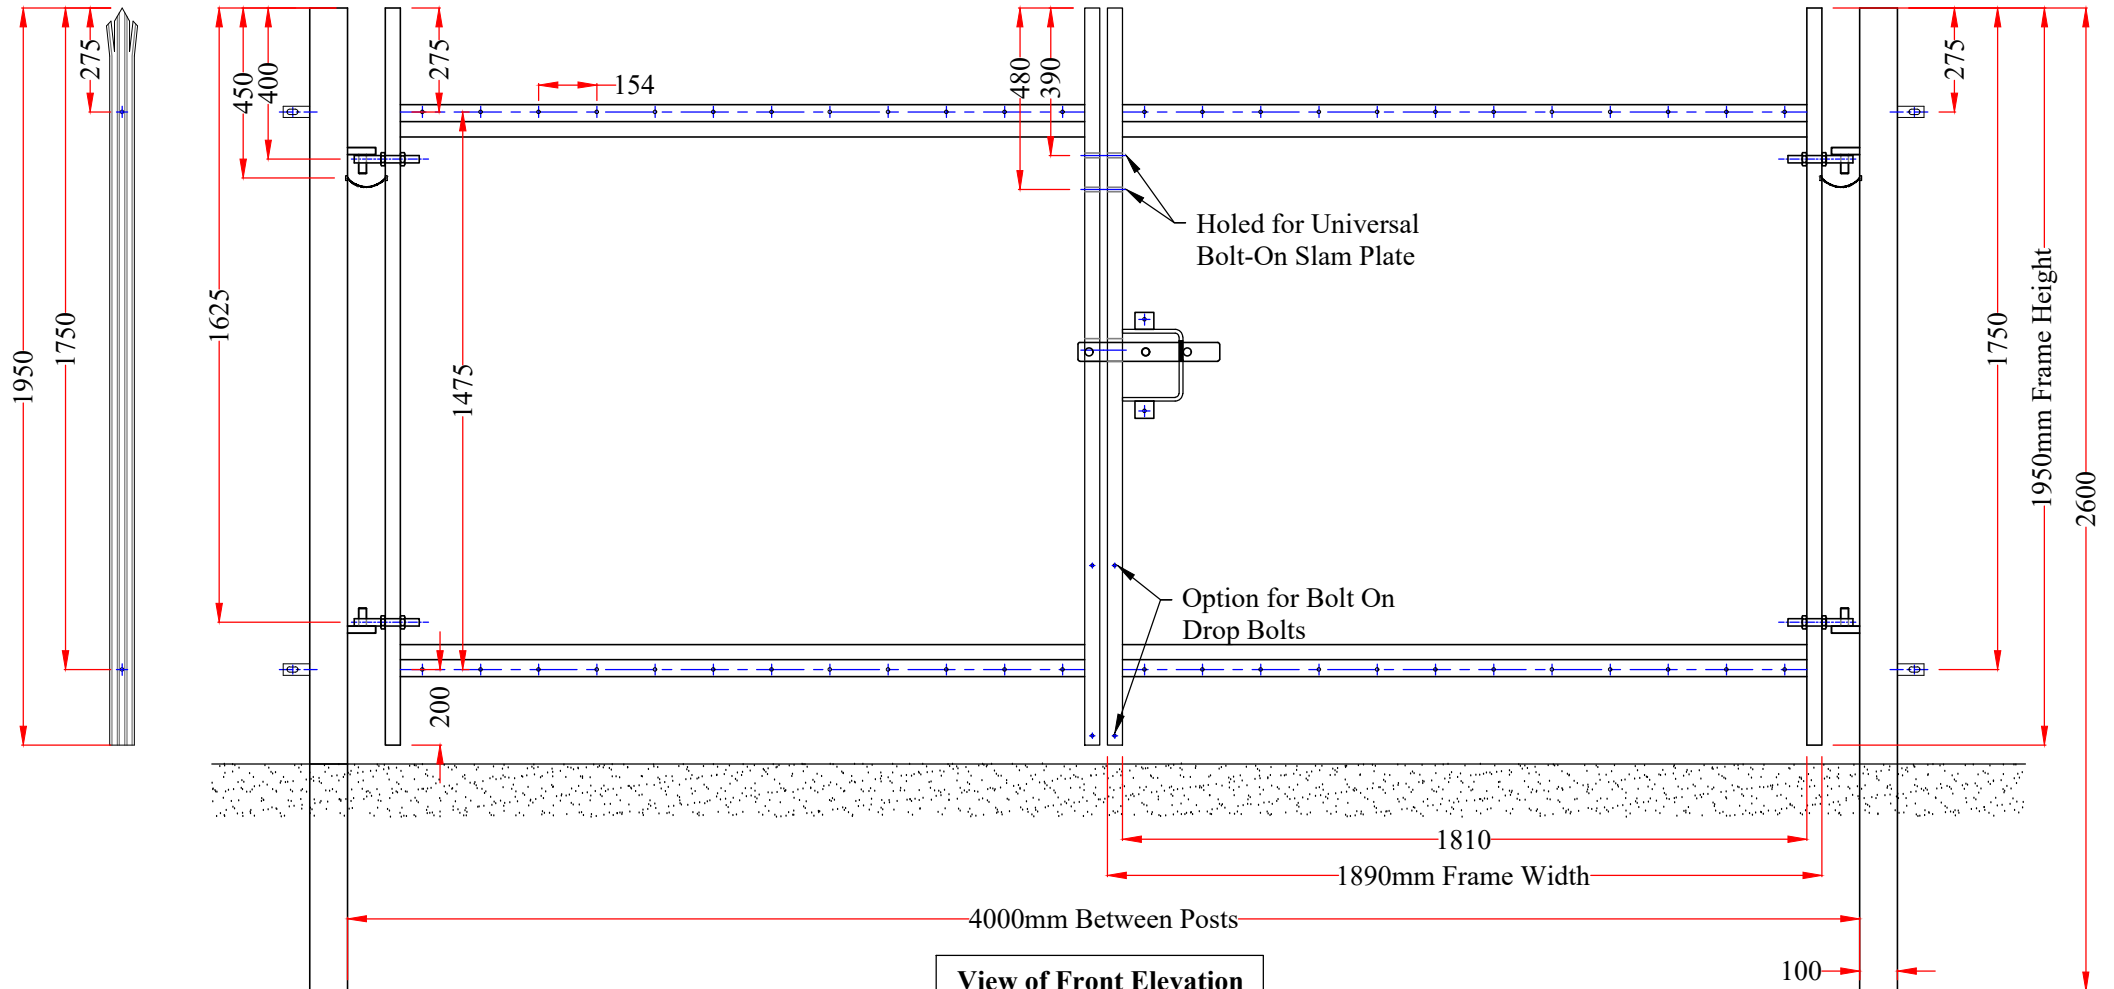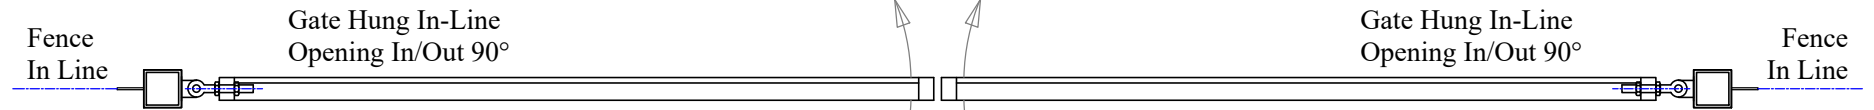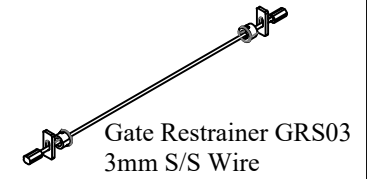

Lock Box
Stock Laser Double Leaf Slide Latch

Trimmers
 ___ N° 45 x 45mm RSA 2310mm Square Ends
 Ø20mm Hinge/Eyebolts

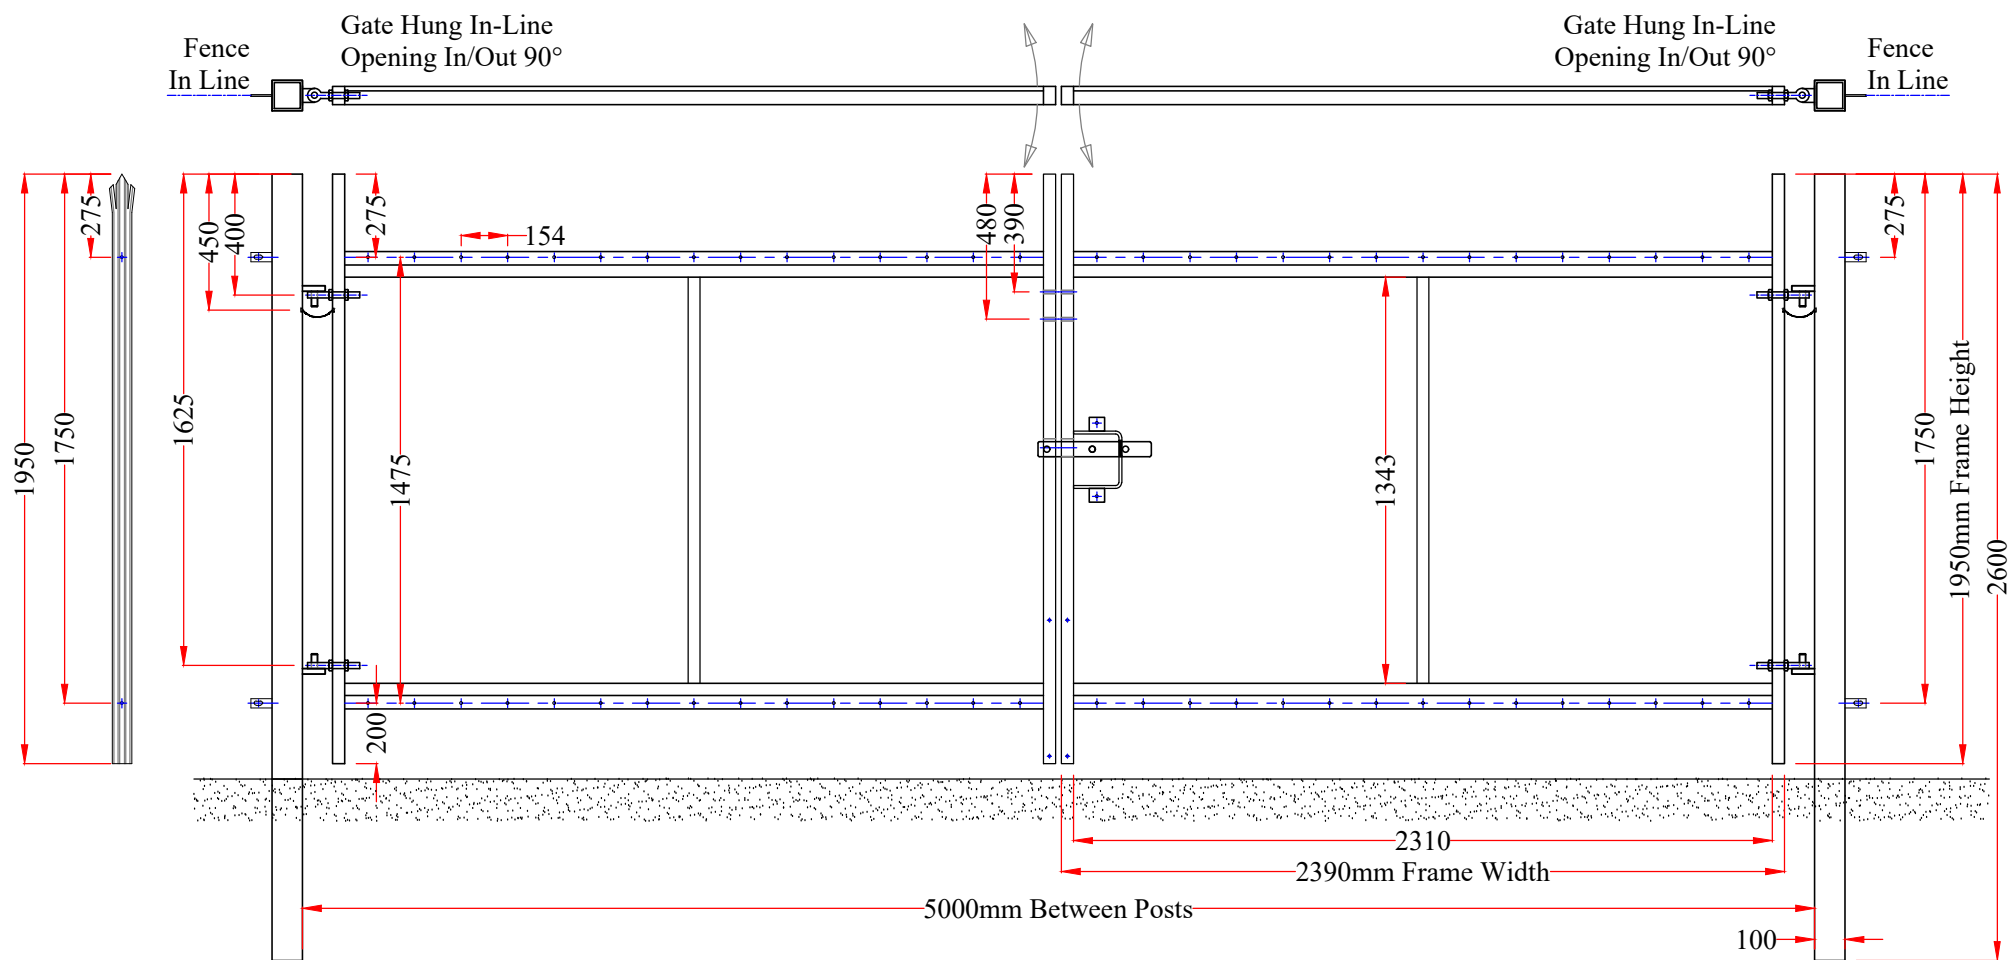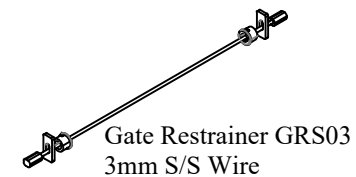



View of Front Elevation

Posts
 ___ N° 120 x 120mm SHS 2600mm Square Ends

Lock Box
 Stock Laser Double Leaf Slide Latch

Frame
 ___ N° 80 x 40mm RHS 1950mm Square Ends
 ___ N° 80 x 40mm RHS 1950mm Laser Slam Stile
 ___ N° 80 x 40mm RHS 2810mm Square Ends
 ___ N° 80 x 40mm RHS 1341mm Square Ends

Trimmers
 ___ N° 45 x 45mm RSA 2810mm Square Ends
 Ø25mm Hinge/Eyebolts

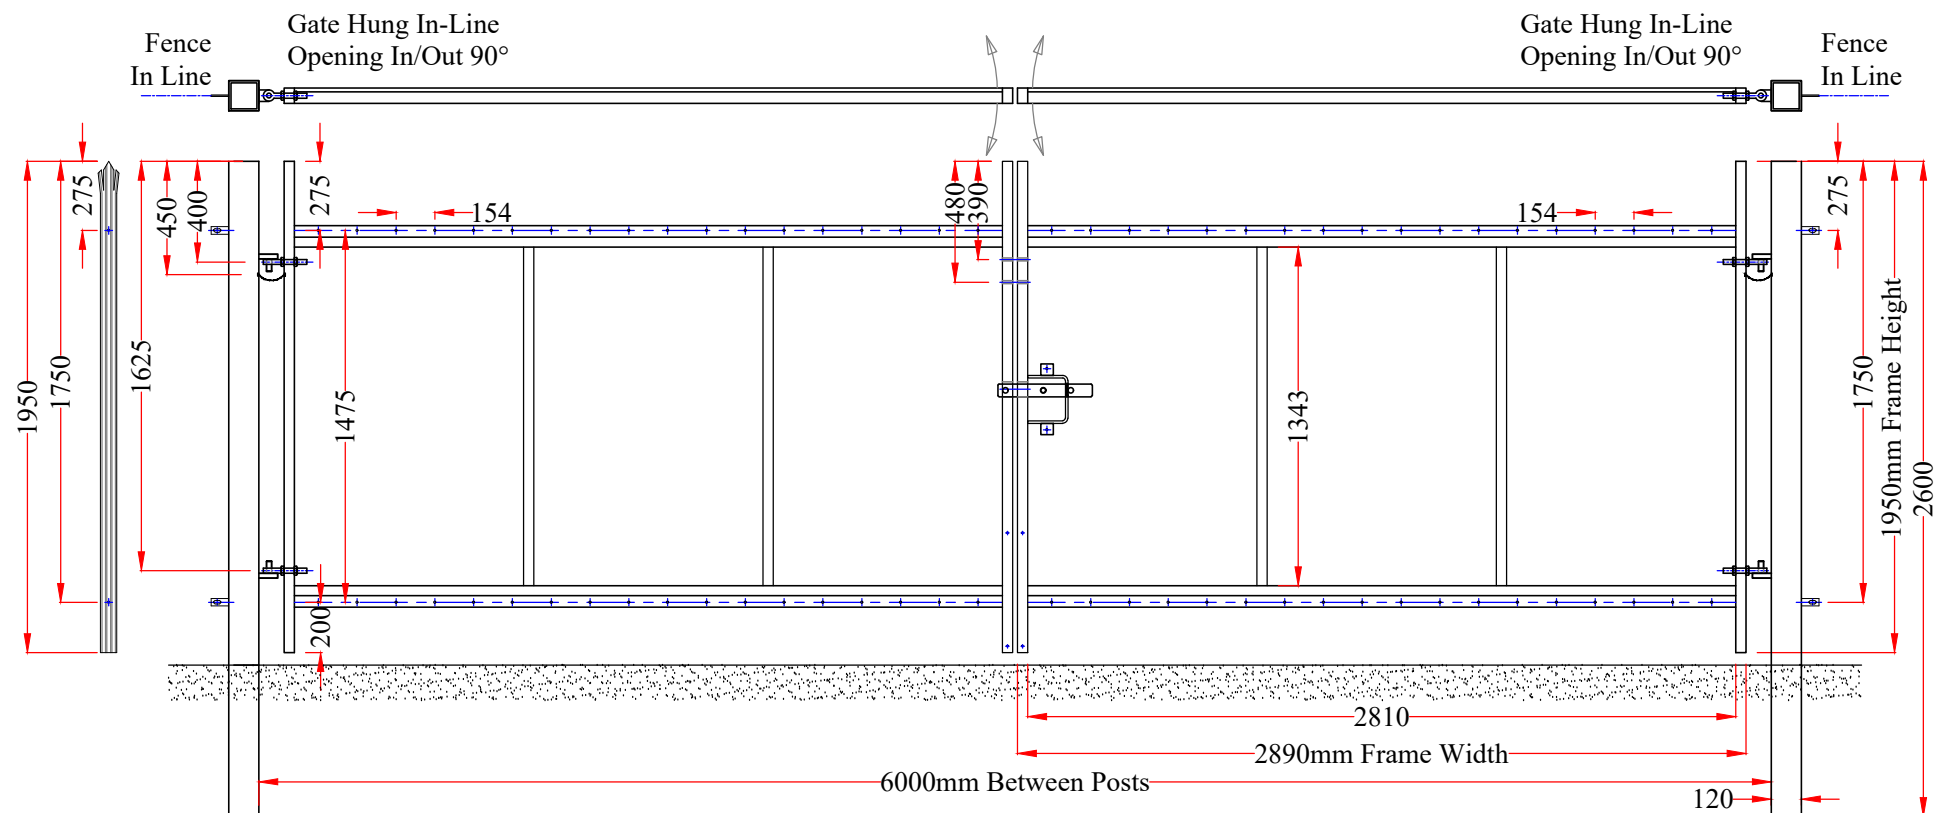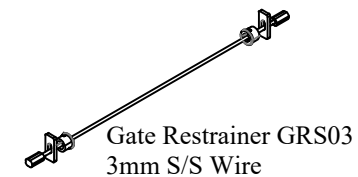

View of Front Elevation


100x100
SHS
gateposts

3000 between posts

3200 overall posts

gate rear hung,
opening 180° inwards

Gate clad with loose pales
(bolted or rivetted on site)
- choice of head-types available -


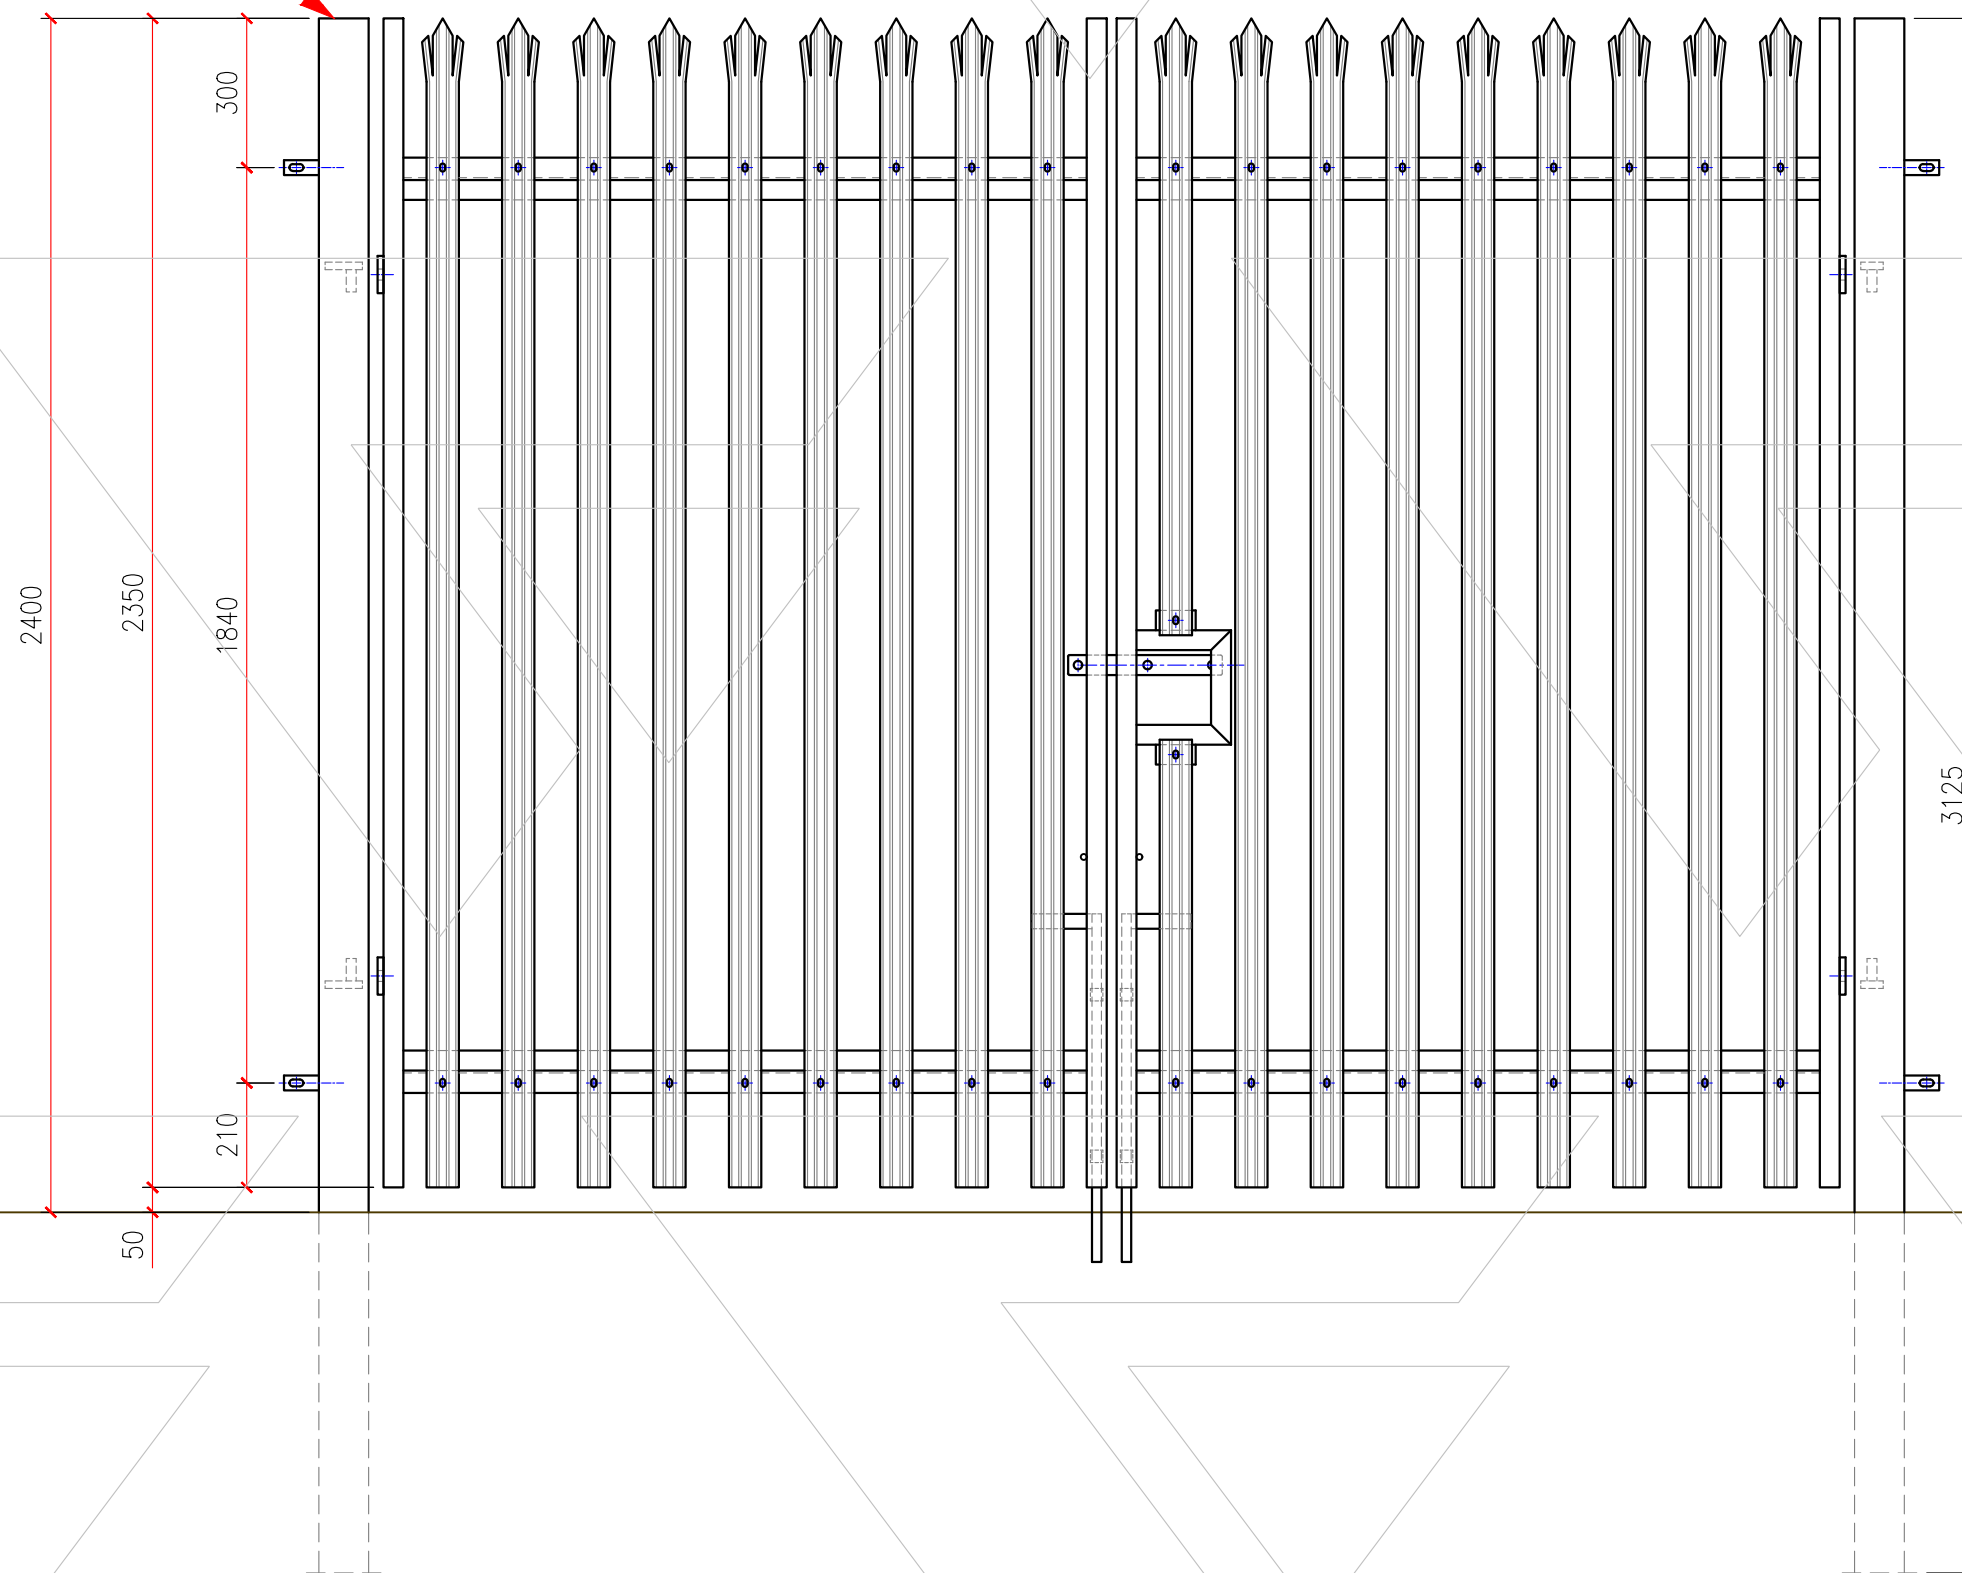


Posts
 — N° 100 x 100mm SHS 3100mm Square Ends

Lock Box
 Stock Laser Double Leaf Slide Latch

Frame
 — N° 60 x 40mm RHS 2350mm Square Ends
 — N° 60 x 40mm RHS 2350mm Laser Slam Stile
 — N° 60 x 40mm RHS 1810mm Square Ends

Trimmers
 — N° 45 x 45mm RSA 1810mm Square Ends
 Ø20mm Hinge/Eyebolts

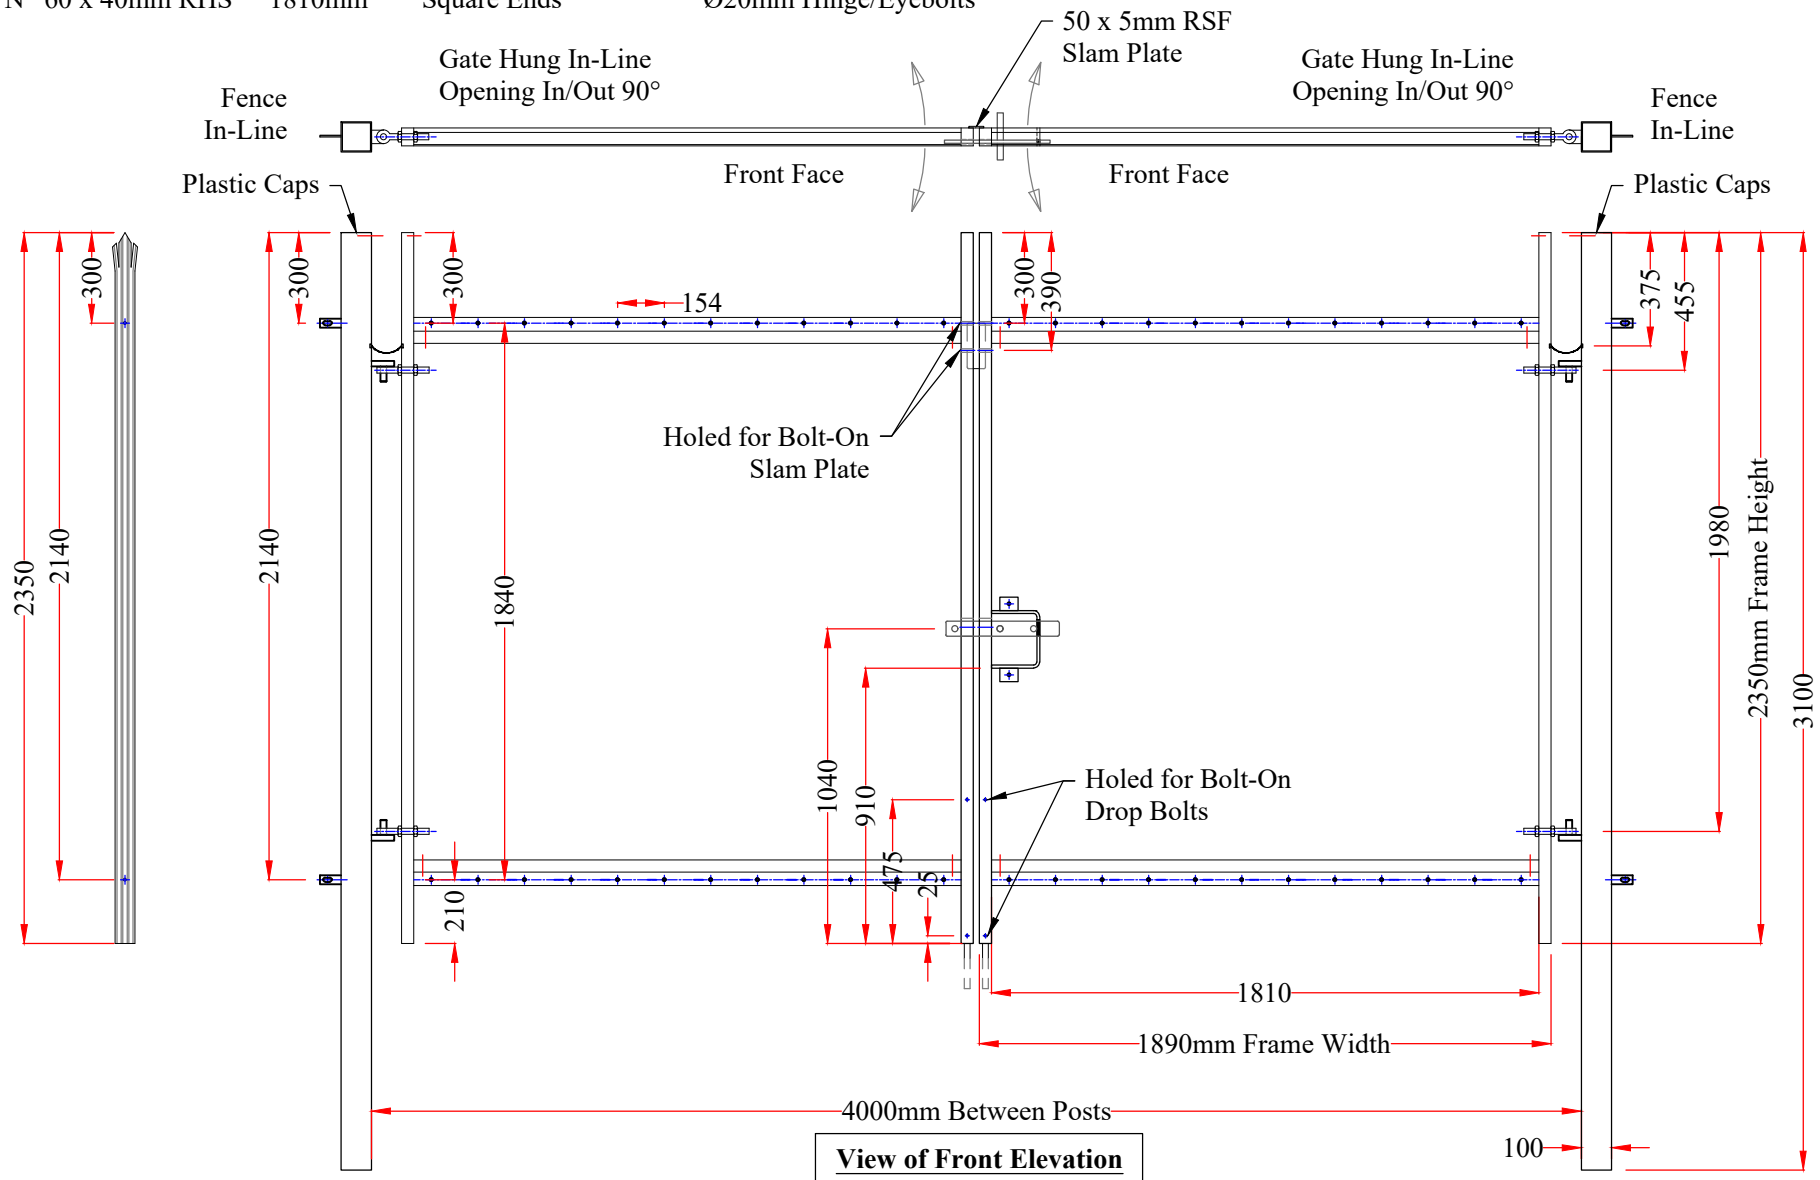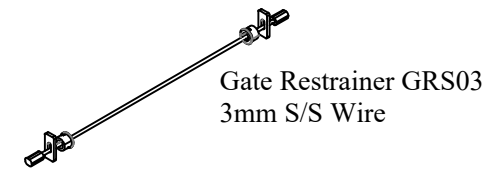



View of Front Elevation

Posts
 ___ N° 120 x 120mm SHS 3100mm Square Ends

Lock Box
 Stock Laser Double Leaf Slide Latch

Frame
 ___ N° 60 x 40mm RHS 2350mm Square Ends
 ___ N° 60 x 40mm RHS 2350mm Laser Slam Stile
 ___ N° 60 x 40mm RHS 2310mm Square Ends
 ___ N° 60 x 40mm RHS 1706mm Square Ends

Trimmers
 ___ N° 45 x 45mm RSA 2310mm Square Ends
 Ø25mm Hinge/Eyebolts

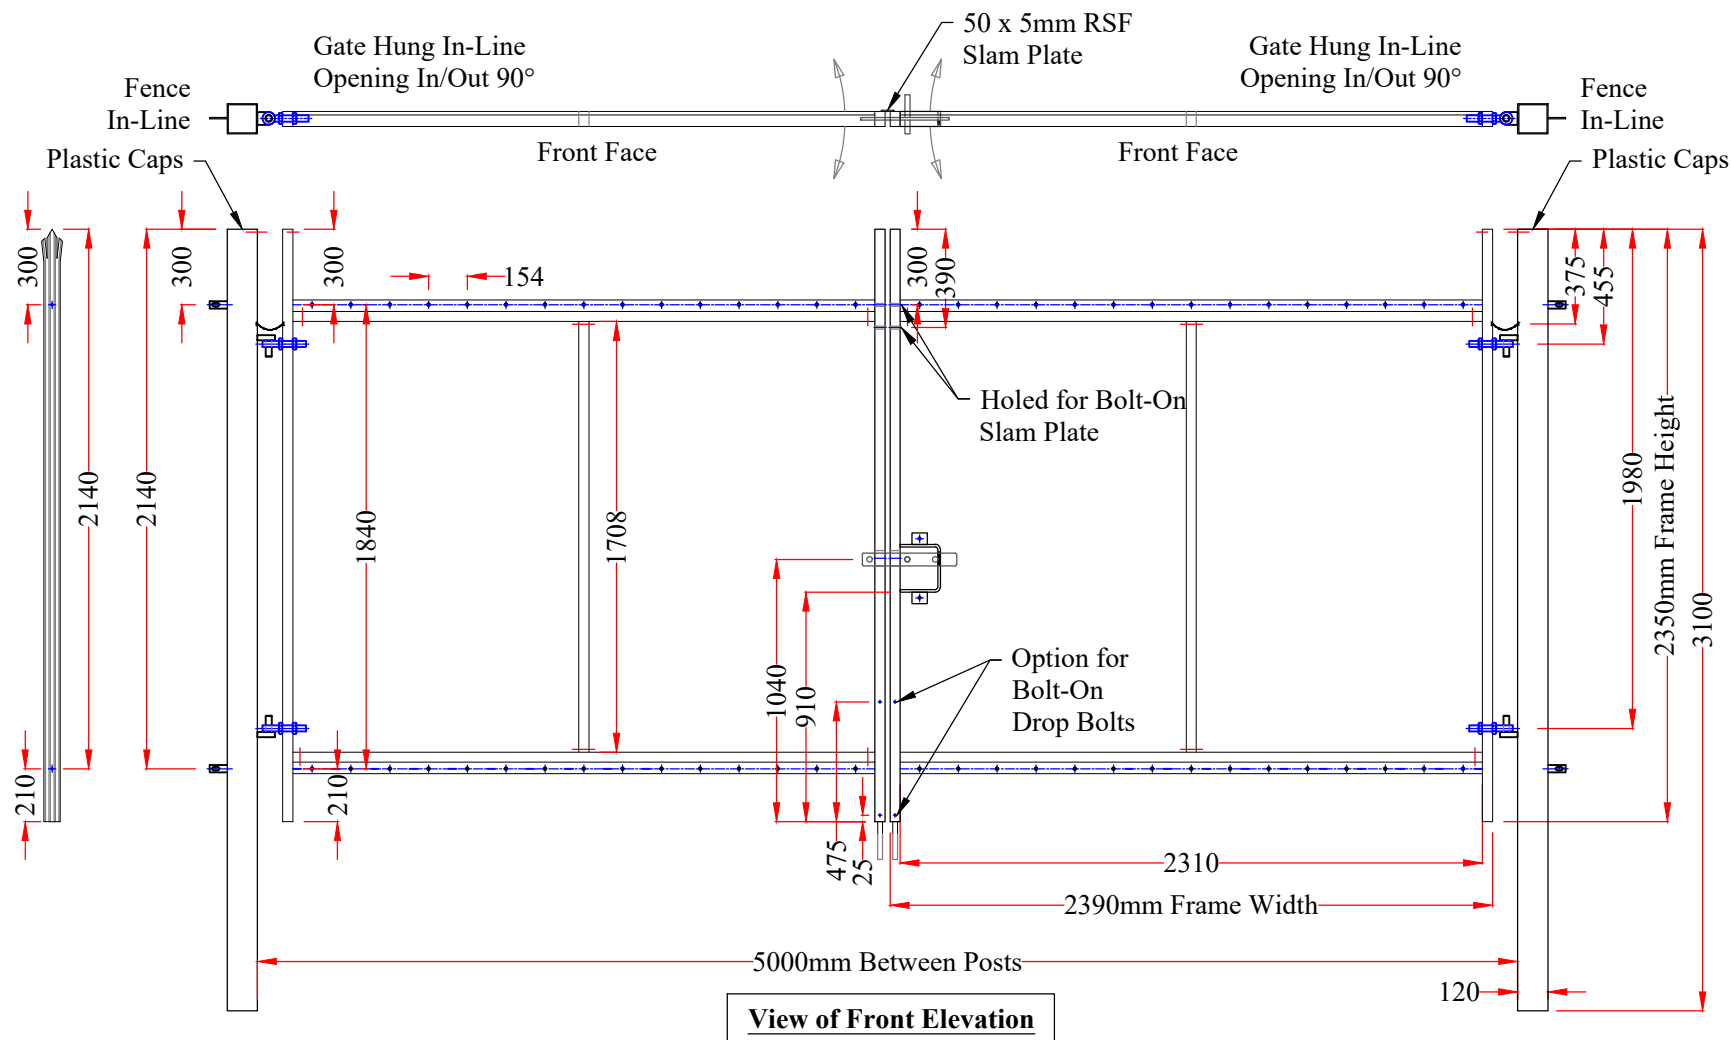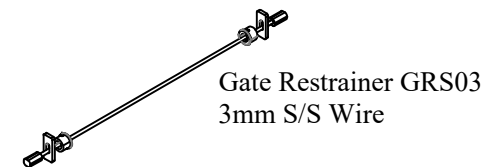

Posts
 ___ N° 120 x 120mm SHS 3100mm Square Ends

Lock Box
 Stock Laser Double Leaf Slide Latch

Frame
 ___ N° 80 x 40mm RHS 2350mm Square Ends
 ___ N° 80 x 40mm RHS 2350mm Laser Slam Stile
 ___ N° 80 x 40mm RHS 2810mm Square Ends
 ___ N° 80 x 40mm RHS 1706mm Square Ends

Trimmers
 ___ N° 45 x 45mm RSA 2810mm Square Ends
 Ø25mm Hinge/Eyebolts

