


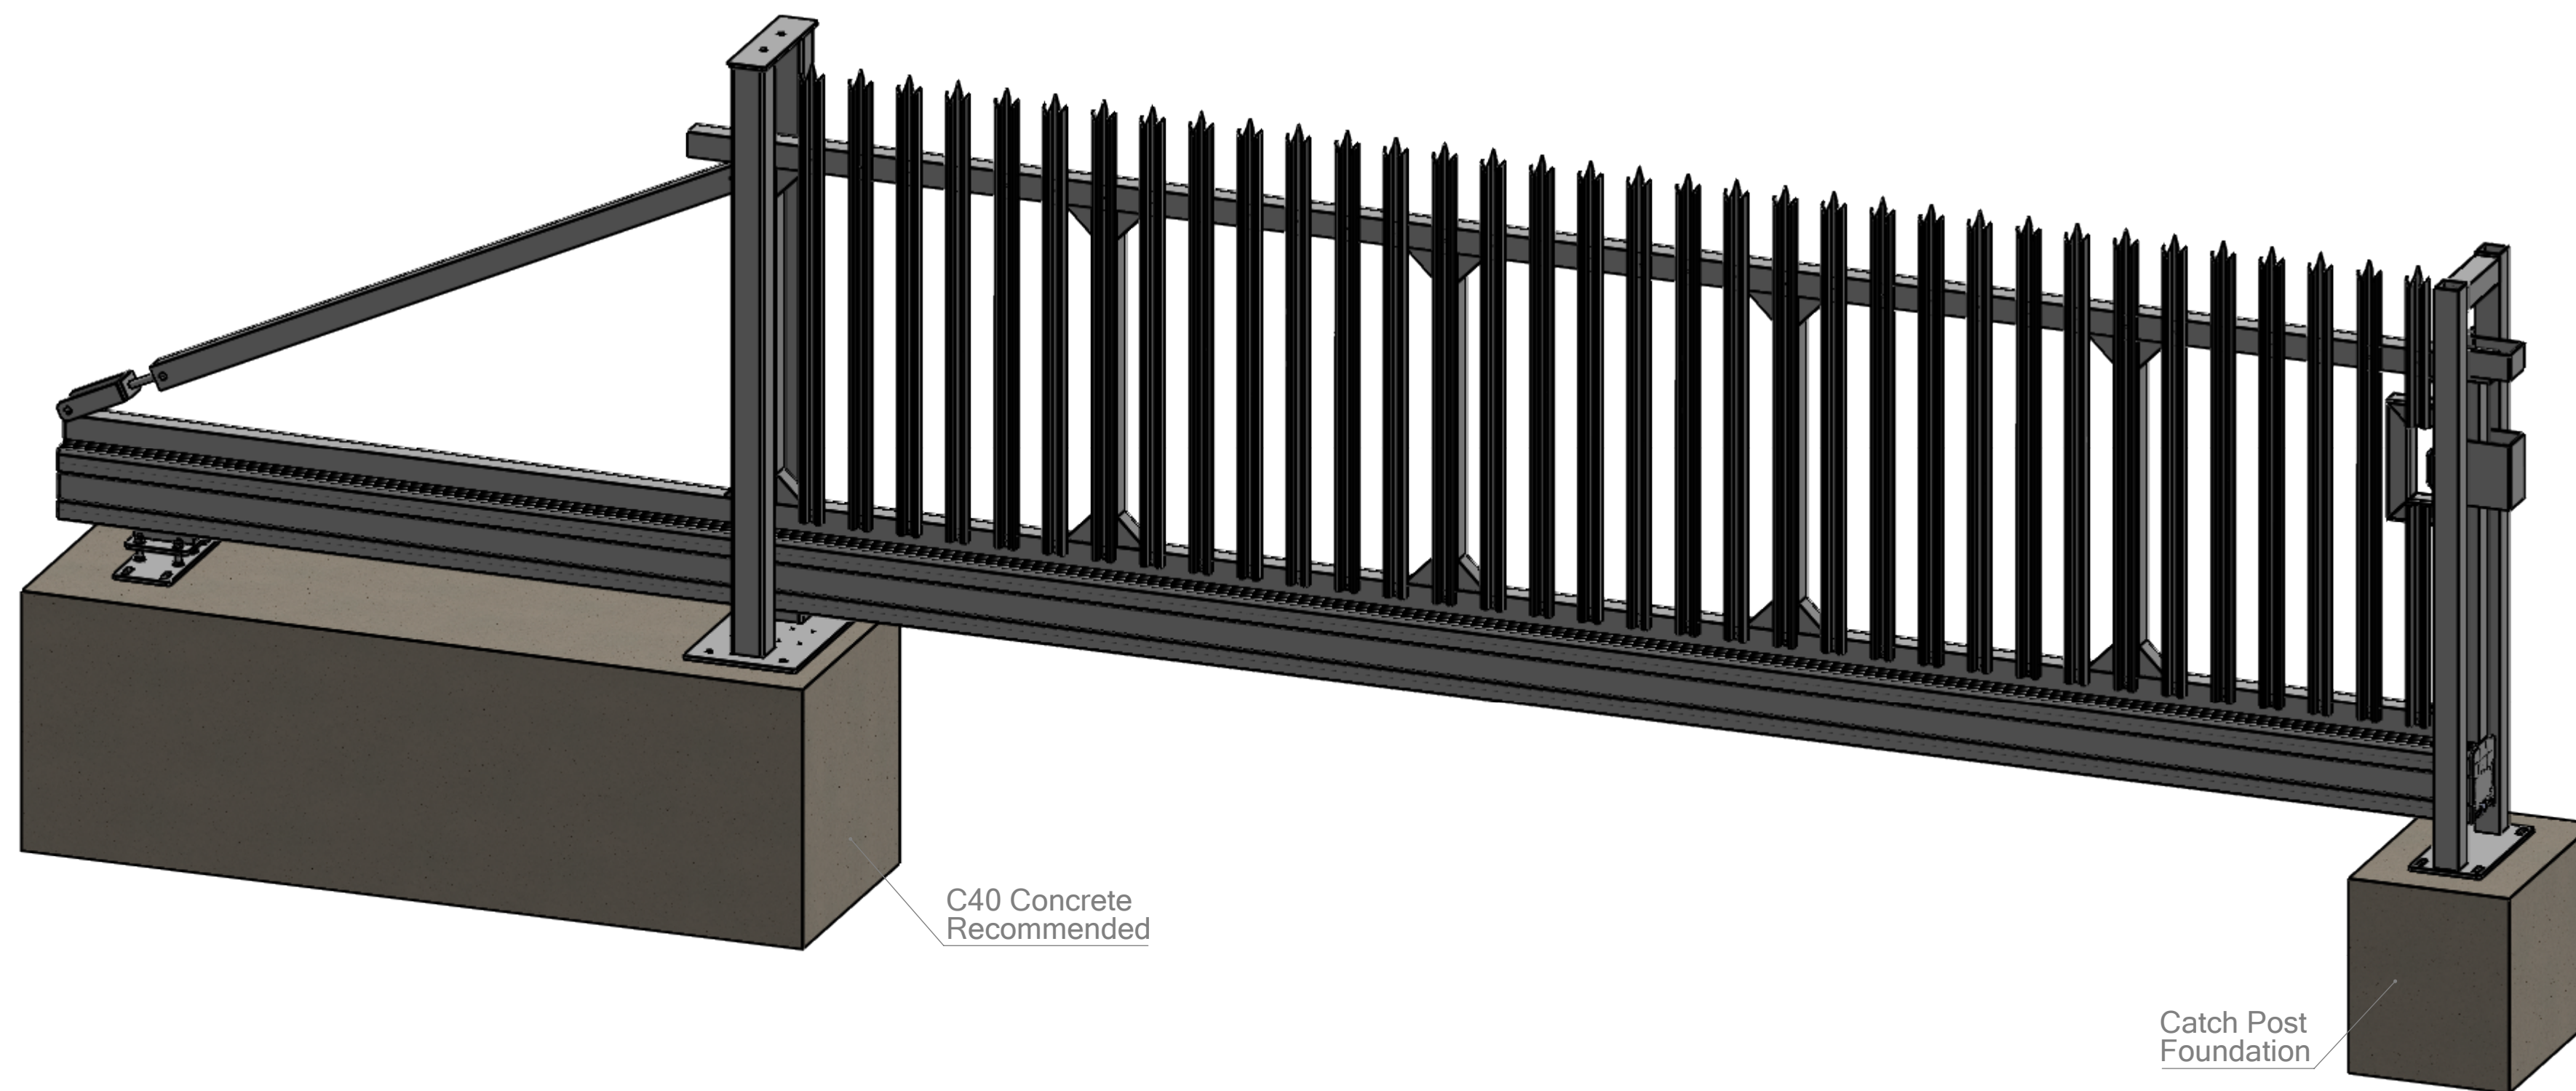


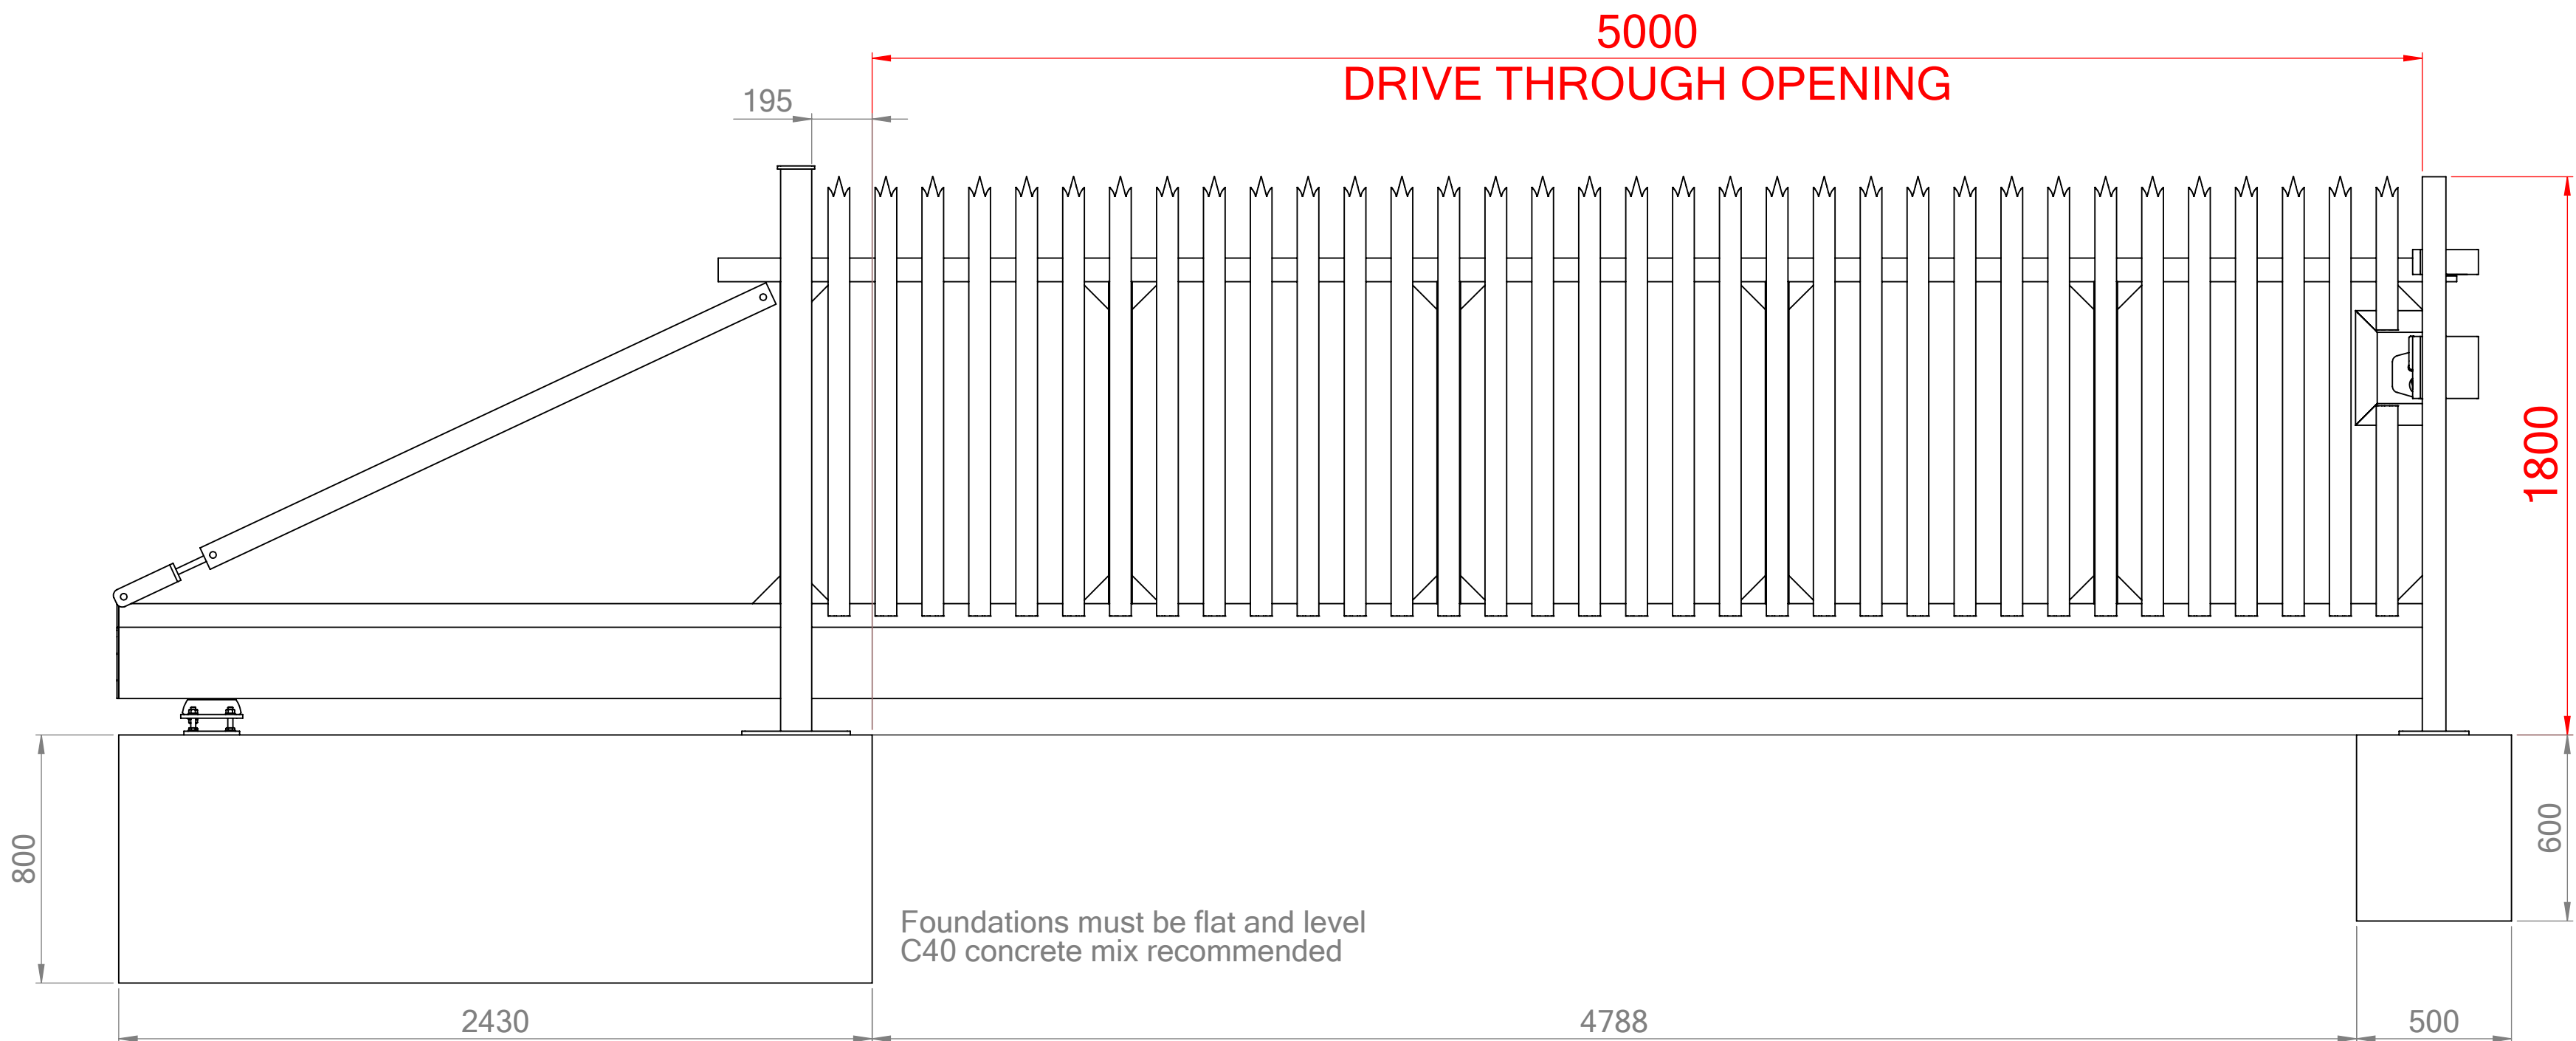


CLA FABRICATIONS - MANUAL CANTILEVER SLIDING GATE
 5000mm Opening x 1800mm High
 PALISADE - LEFT-HANDED GATE (viewed from outside site)

CLA FABRICATIONS		DRAWN BY: VGG	TITLE: MANUAL CANTILEVER SLIDING GATE 5000mm Opening x 1800mm High			INFILL: PALISADE
		DATE:				FINISH TBC
		SCALE: 1:16 AT A2	DRAWING NUMBER:	REVISION: A	SHEET NUMBER: 1 OF 4	NOTE:
					all dimensions in mm	LEFT-HANDED GATE (viewed from outside site)

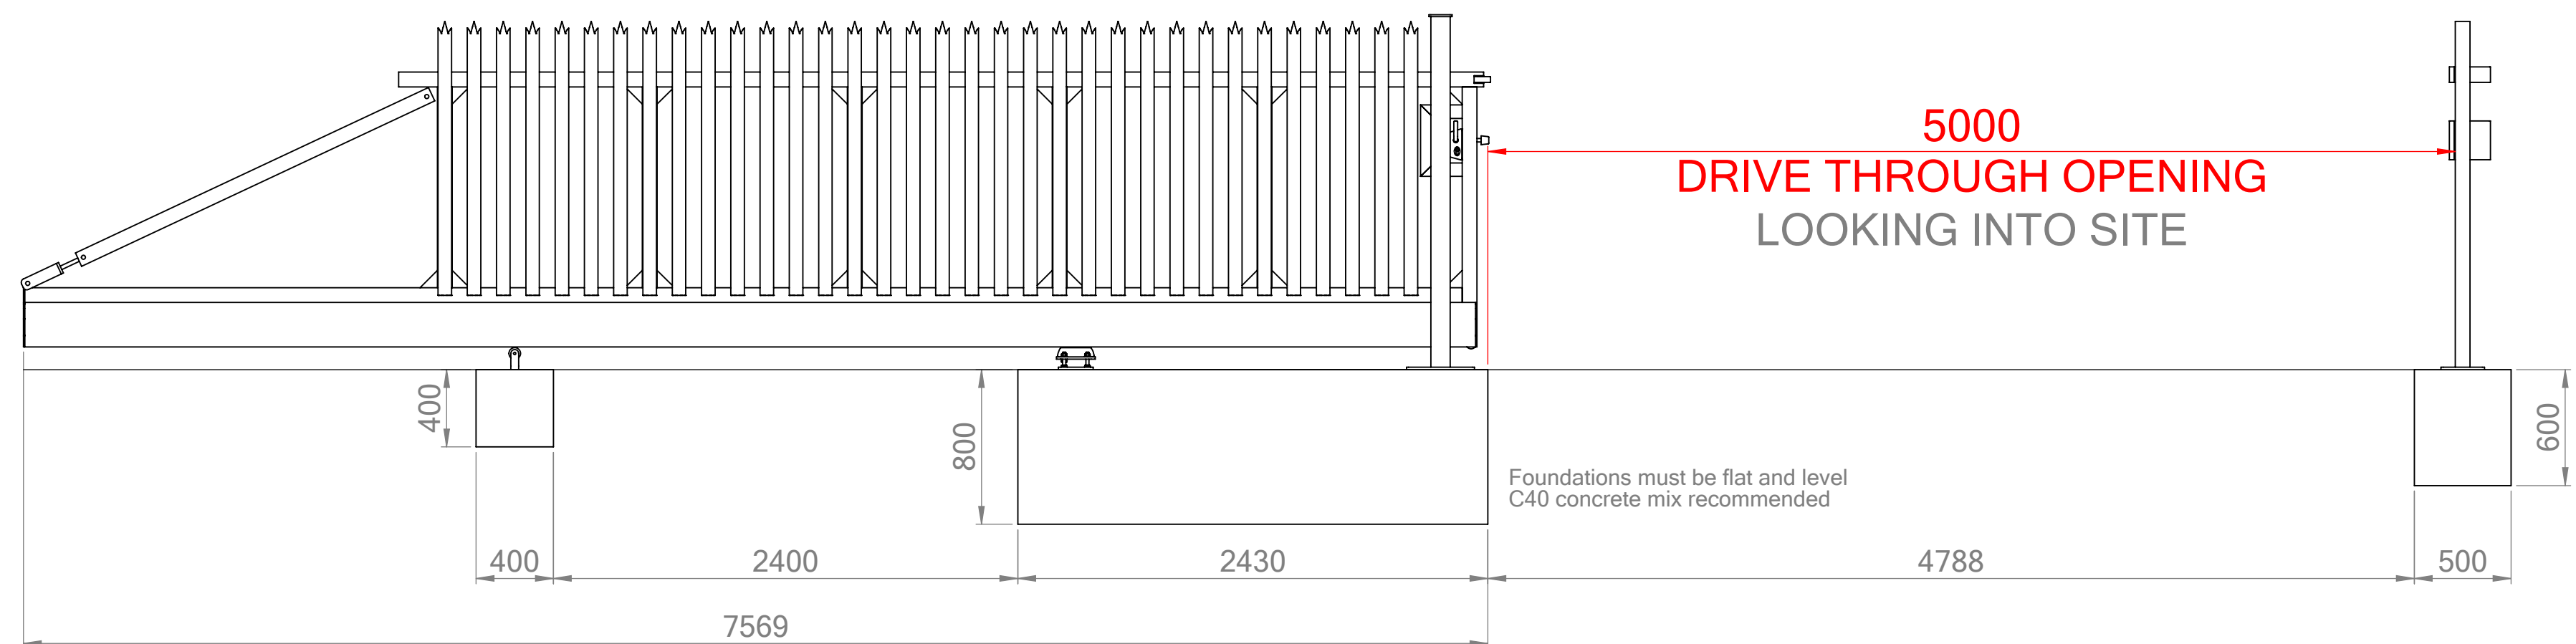


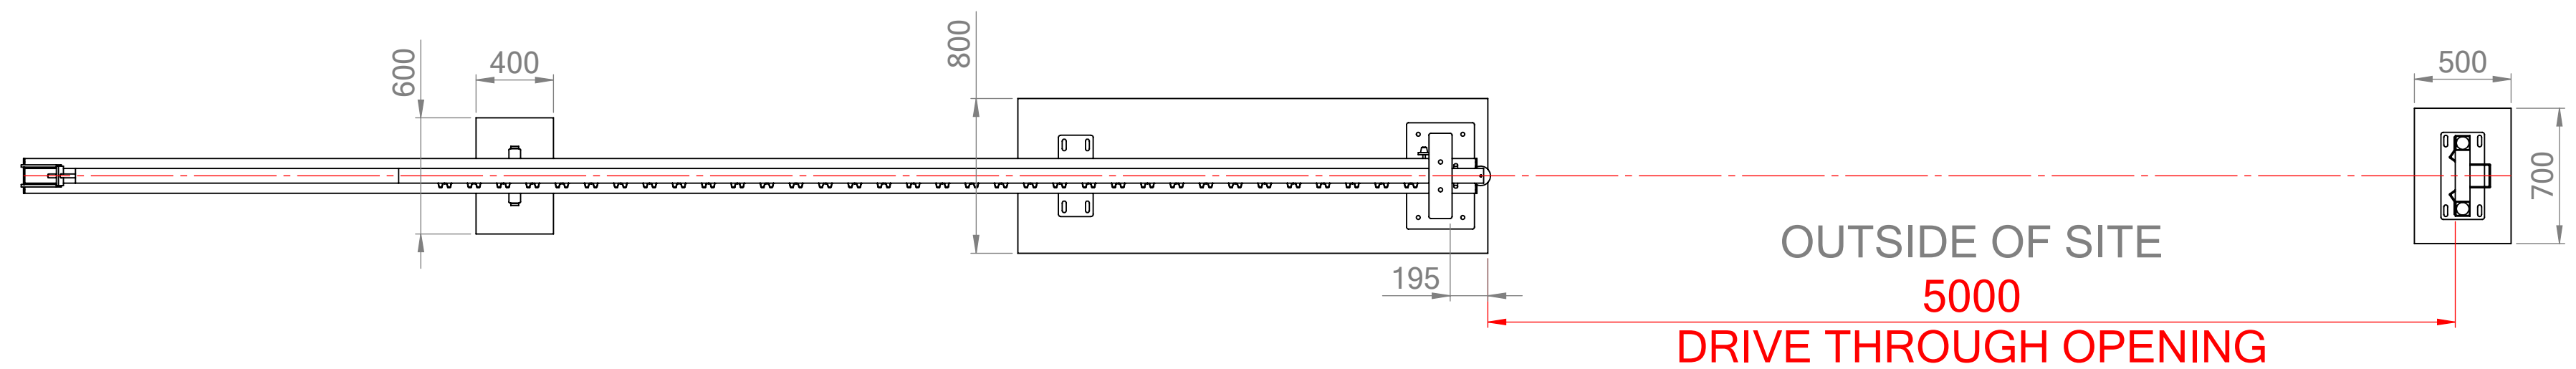

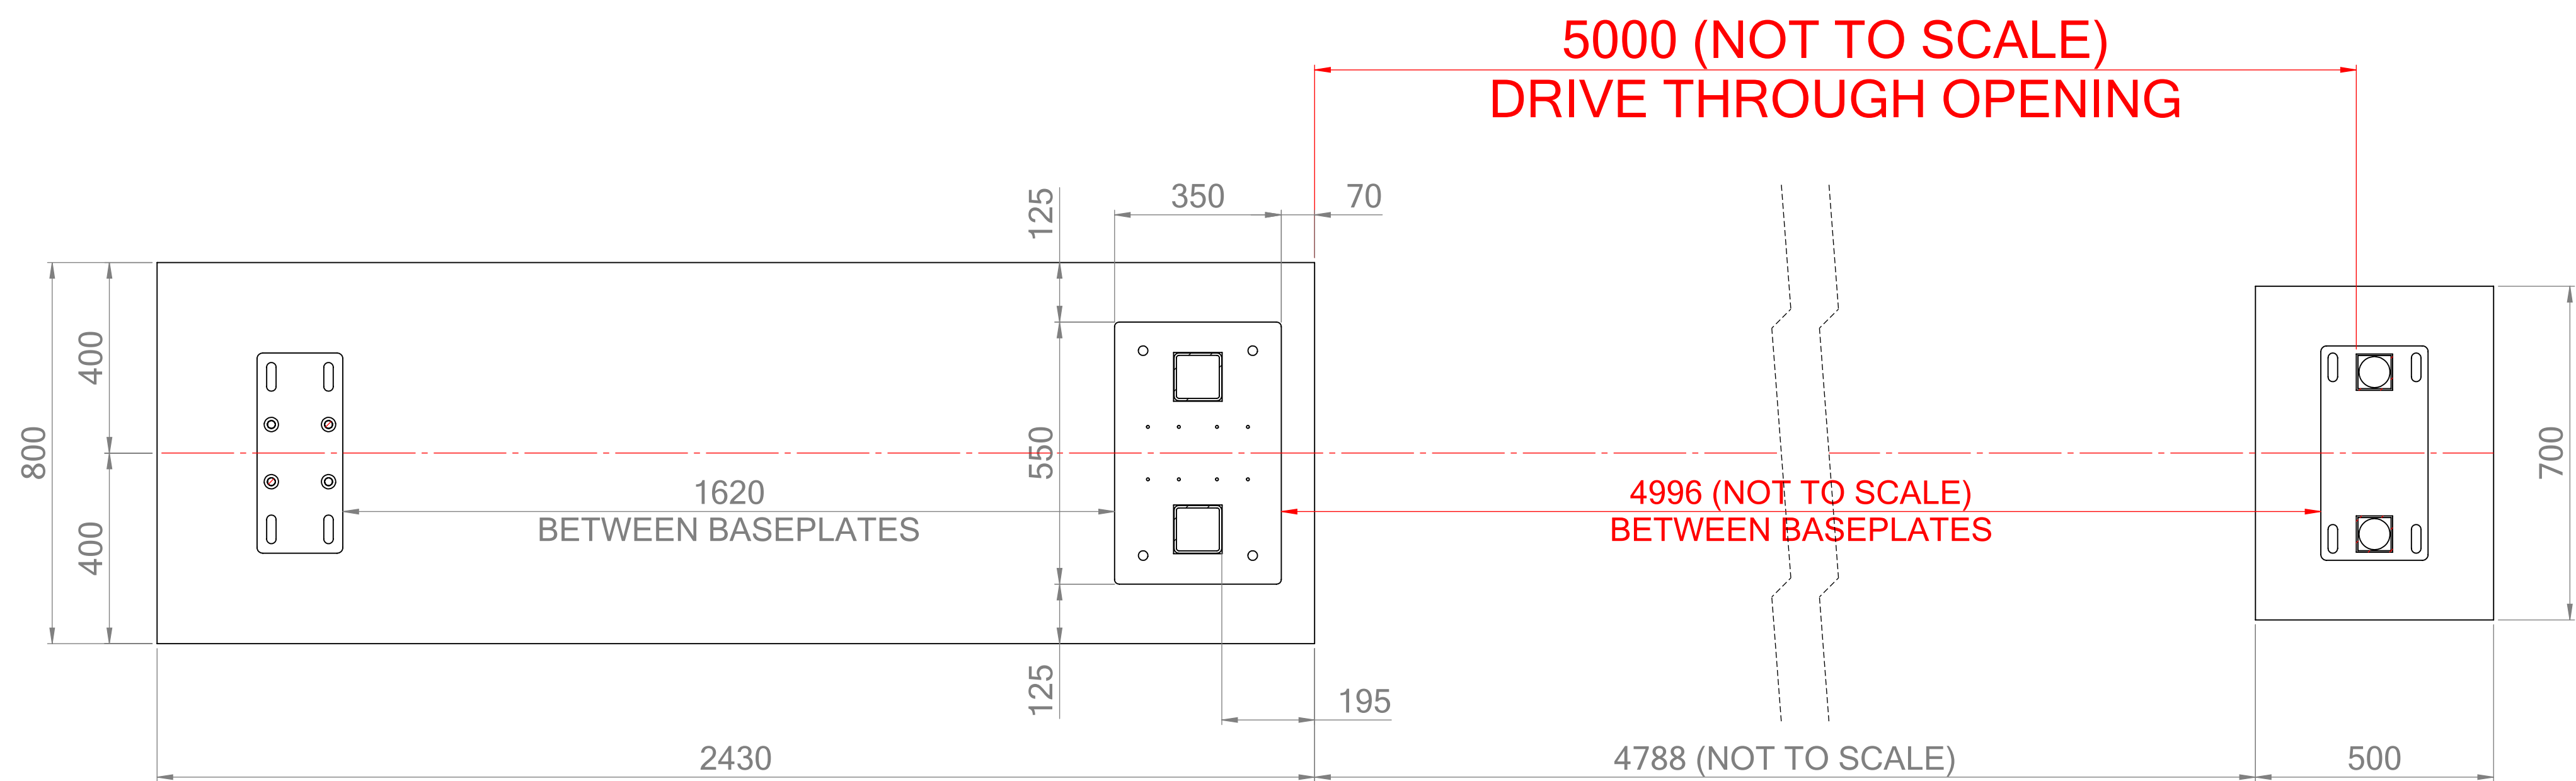



ALL ANCHOR BOLT - M16 x 180mm
TBZ Cold Formed Through Bot / Anchor
5.8 Grade Steel Composition C1010/ASTM A805
Bright Zinc Plated



CLA FABRICATIONS		DRAWN BY: VGG	TITLE: MANUAL CANTILEVER SLIDING GATE 5000mm Opening x 1800mm High			INFILL: PALISADE
		DATE:				FINISH TBC
		SCALE: 1:10 AT A2	DRAWING NUMBER:	REVISION: A	SHEET NUMBER: 4 OF 4	NOTE:
					all dimensions in mm	LEFT-HANDED GATE (viewed from outside site)

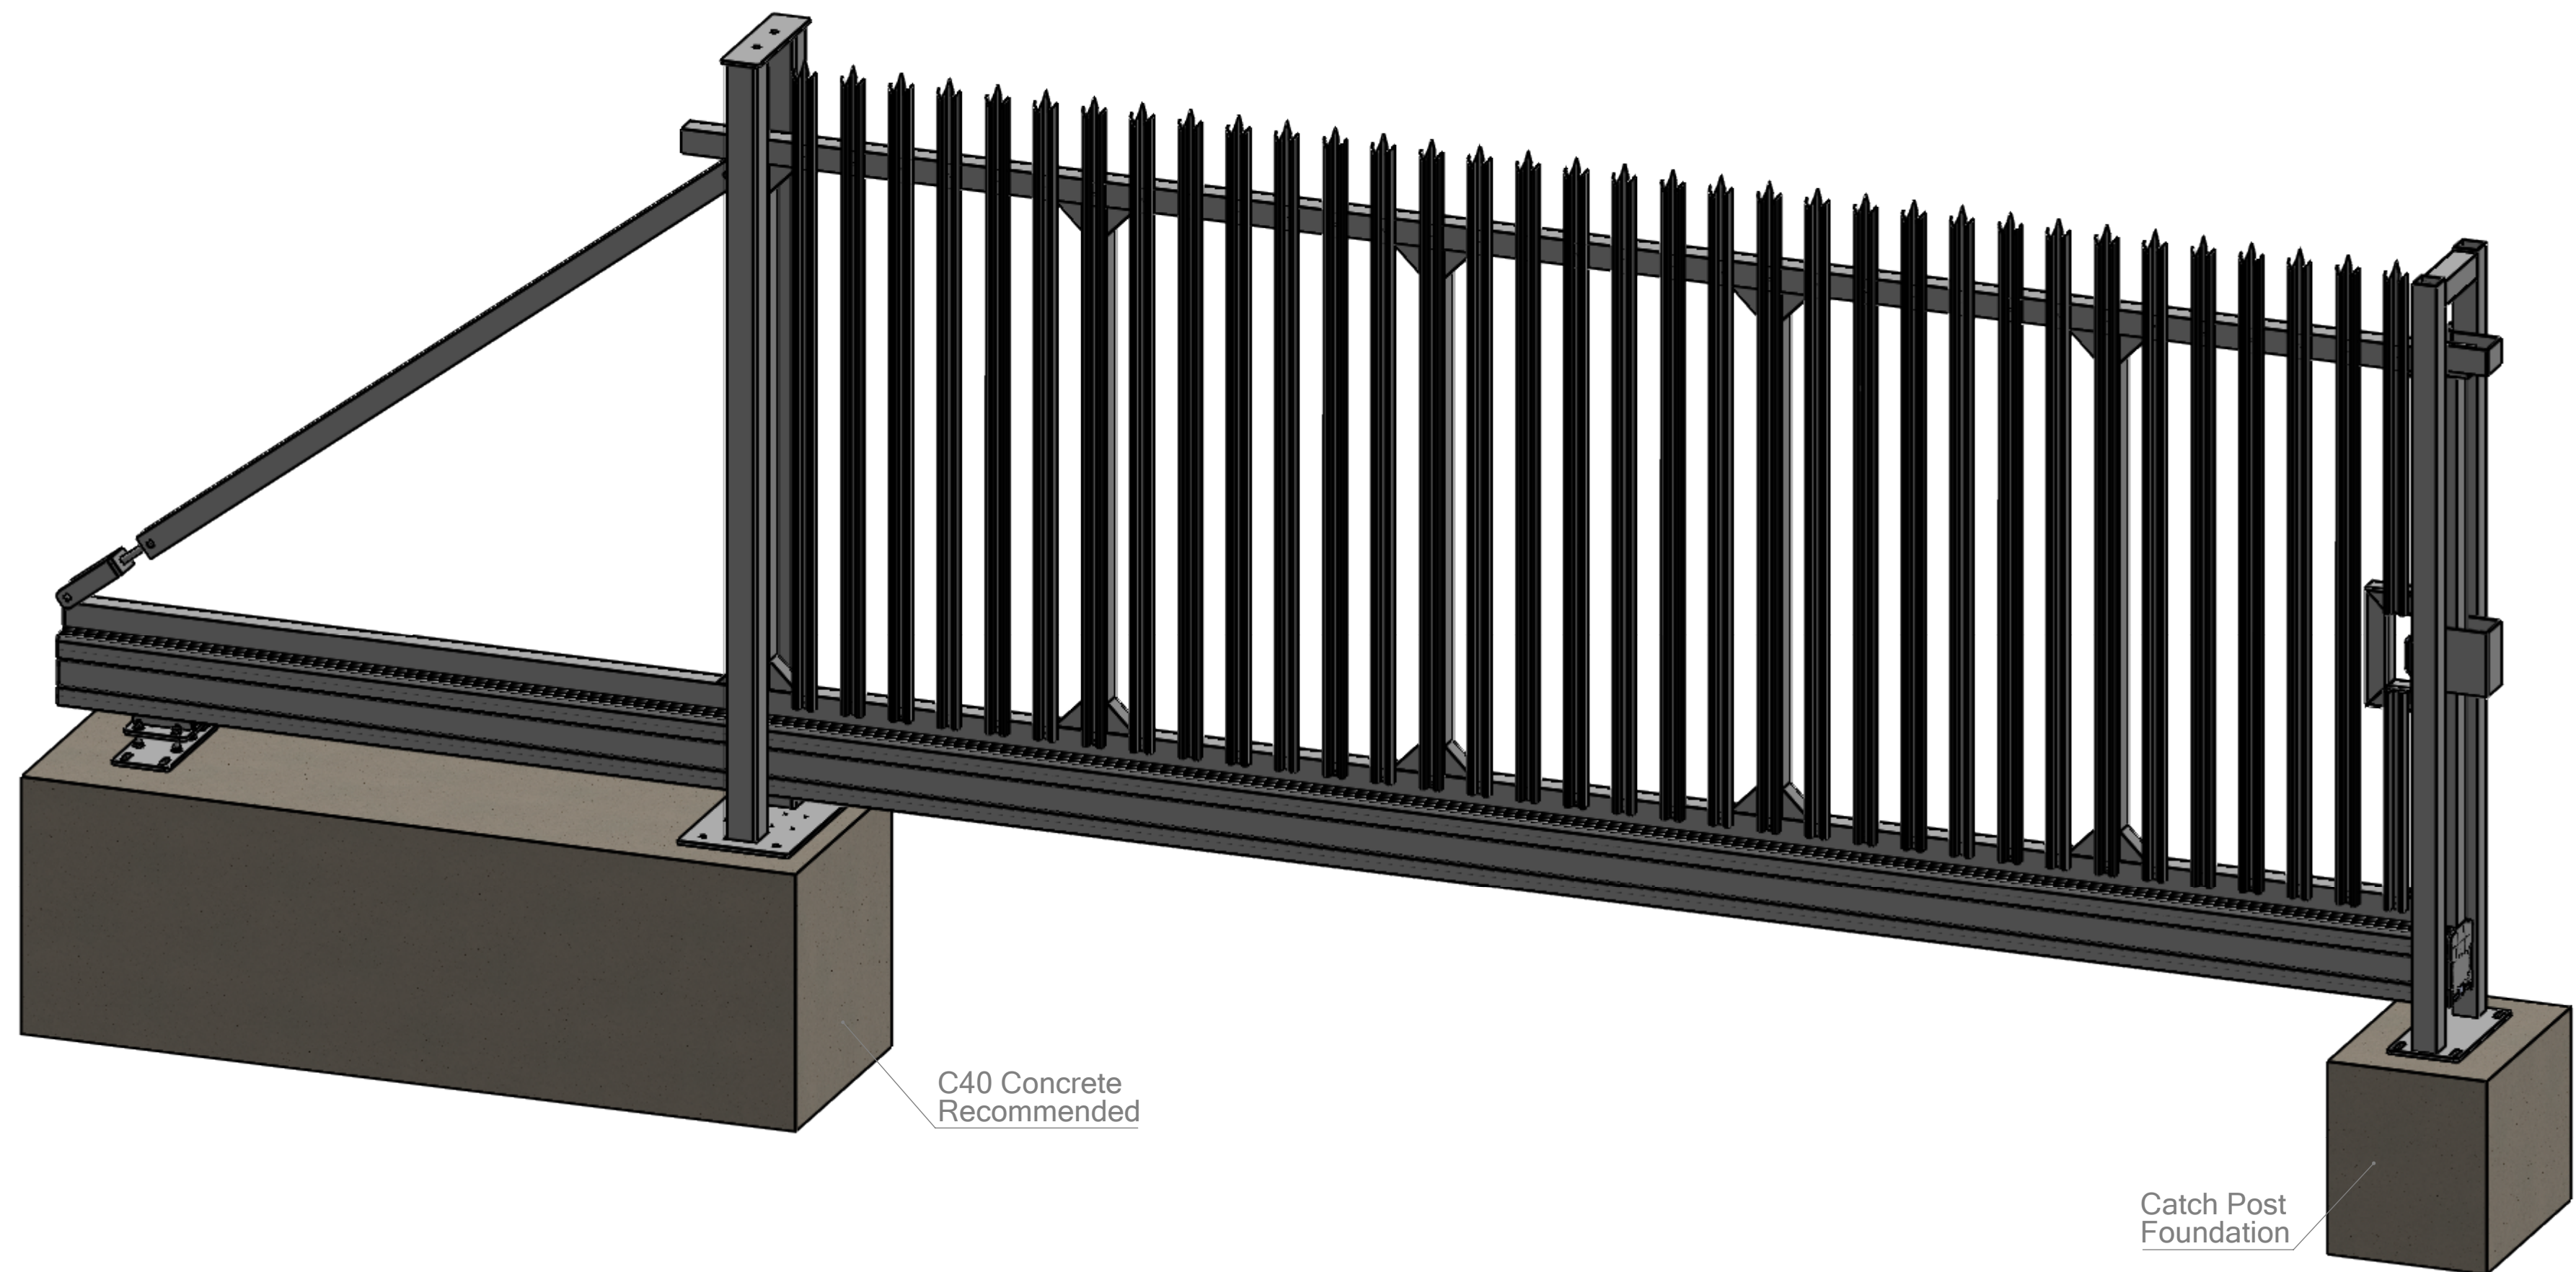


CLA FABRICATIONS - MANUAL CANTILEVER SLIDING GATE
 5000mm Opening x 2400mm High
 PALISADE - LEFT-HANDED GATE (viewed from outside site)

CLA FABRICATIONS	DRAWN BY: VGG		TITLE: MANUAL CANTILEVER SLIDING GATE 5000mm Opening x 2400mm High			INFILL: PALISADE
	DATE:					FINISH TBC
	SCALE: 1:16 AT A2		DRAWING NUMBER:	REVISION: A	SHEET NUMBER: 1 OF 4	NOTE:
						all dimensions in mm

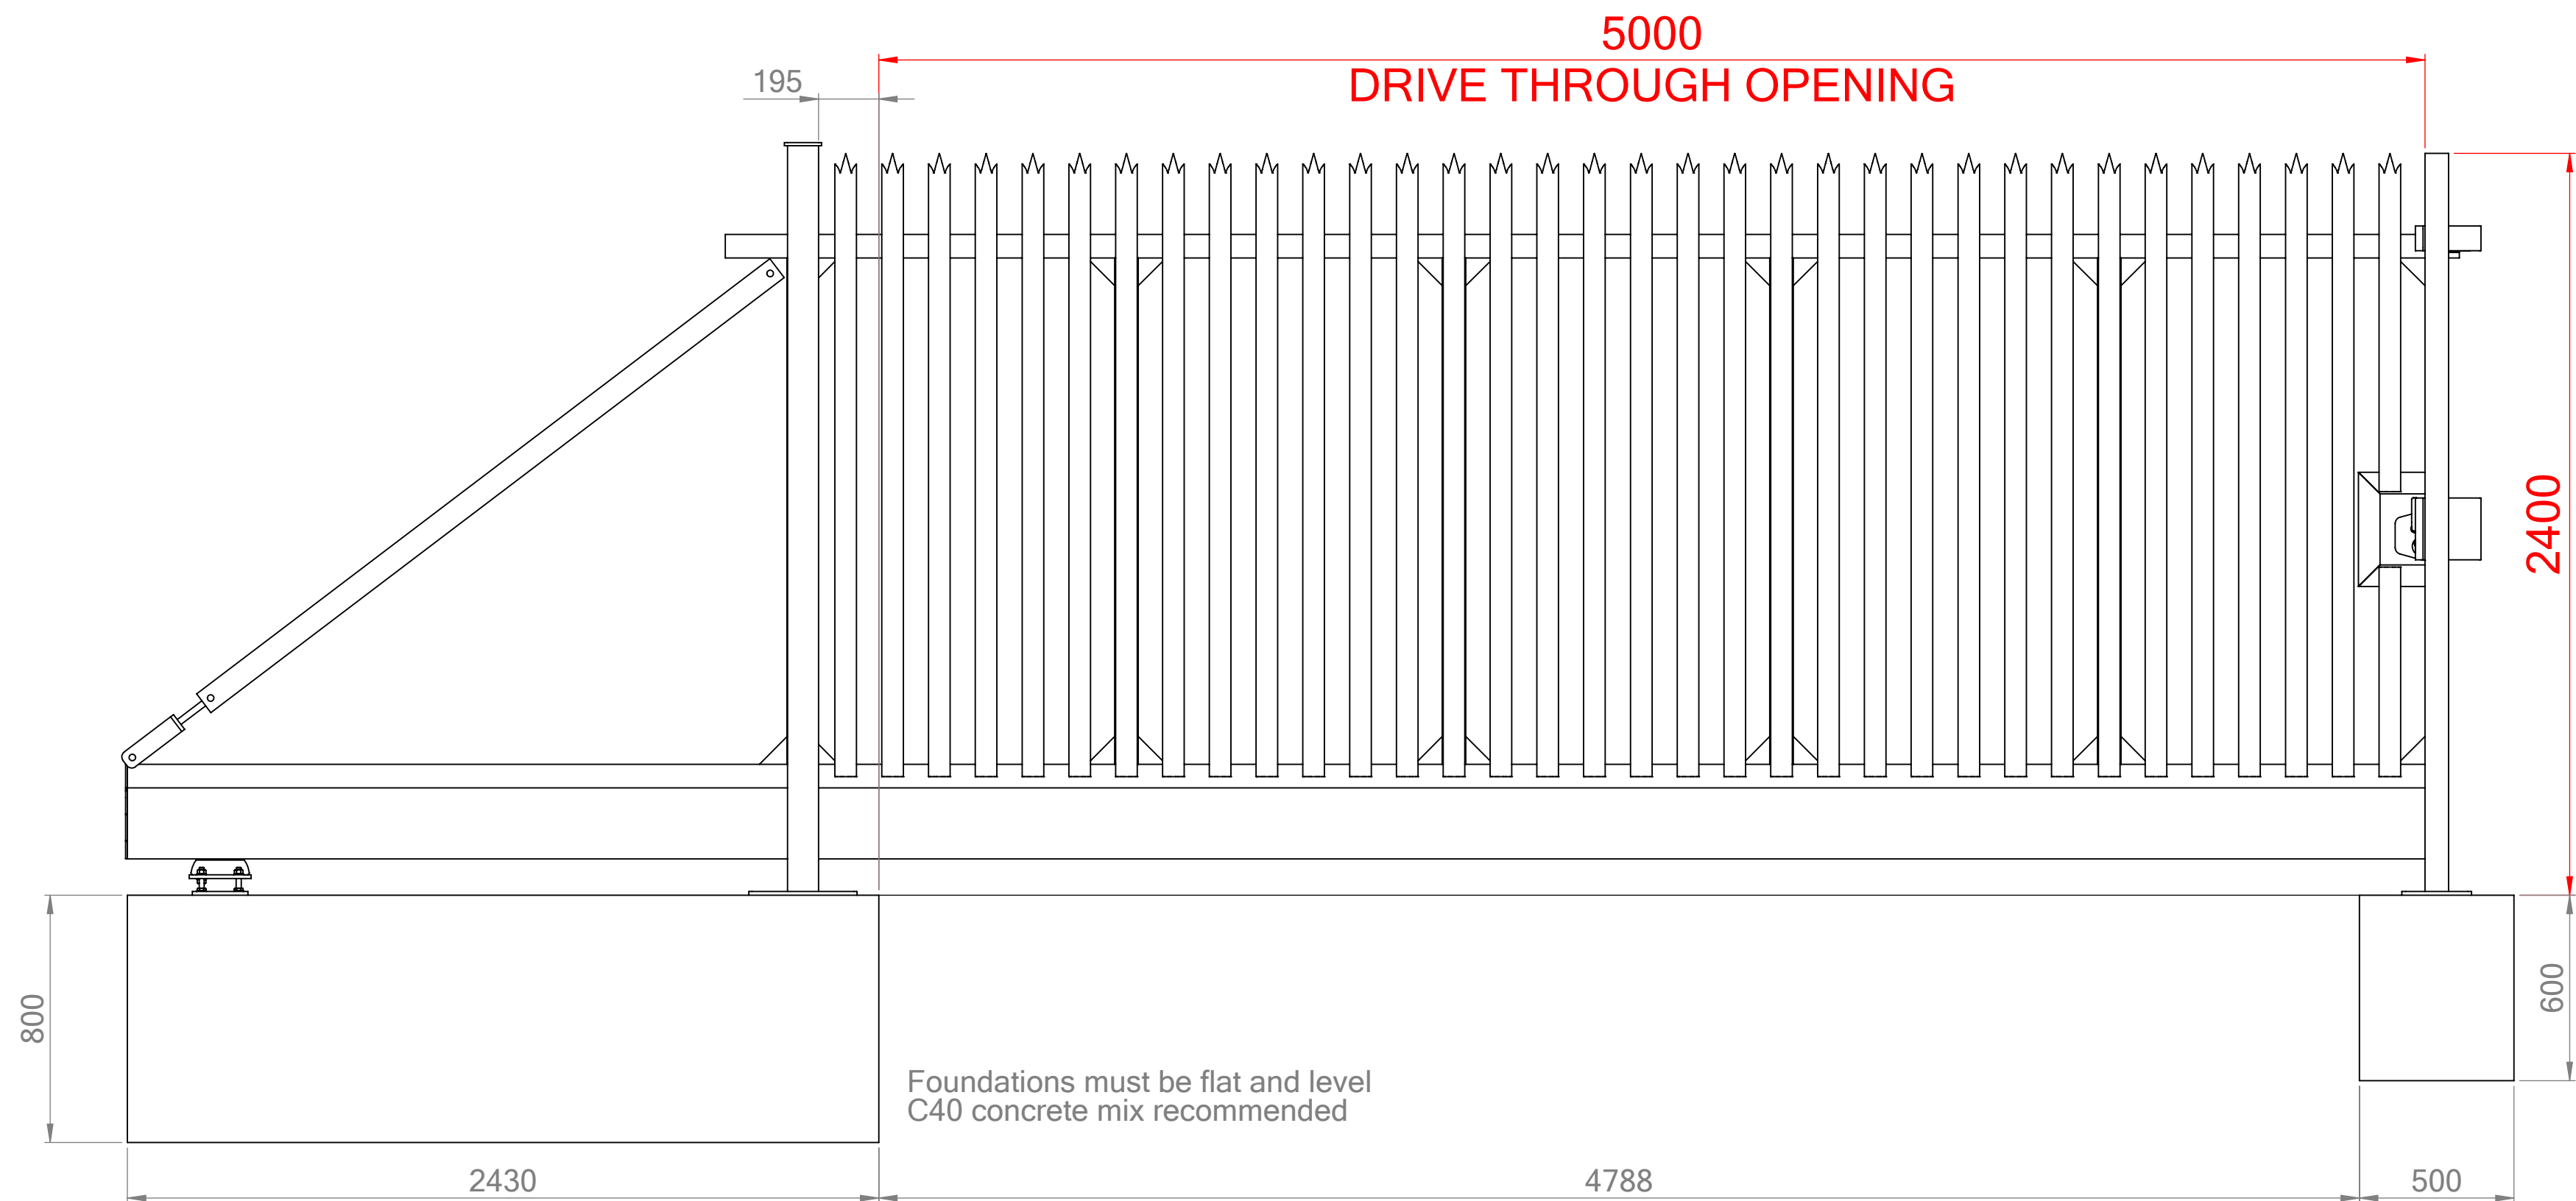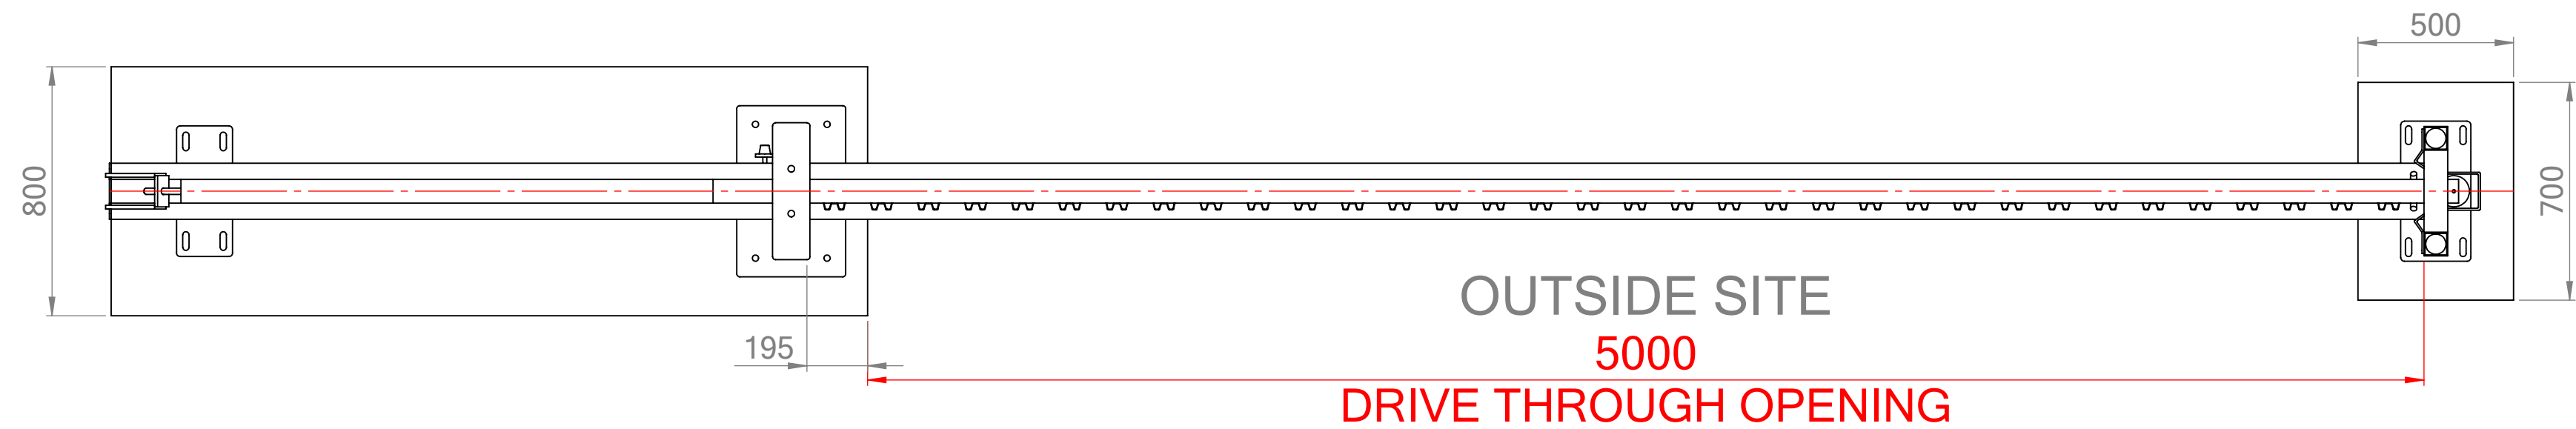


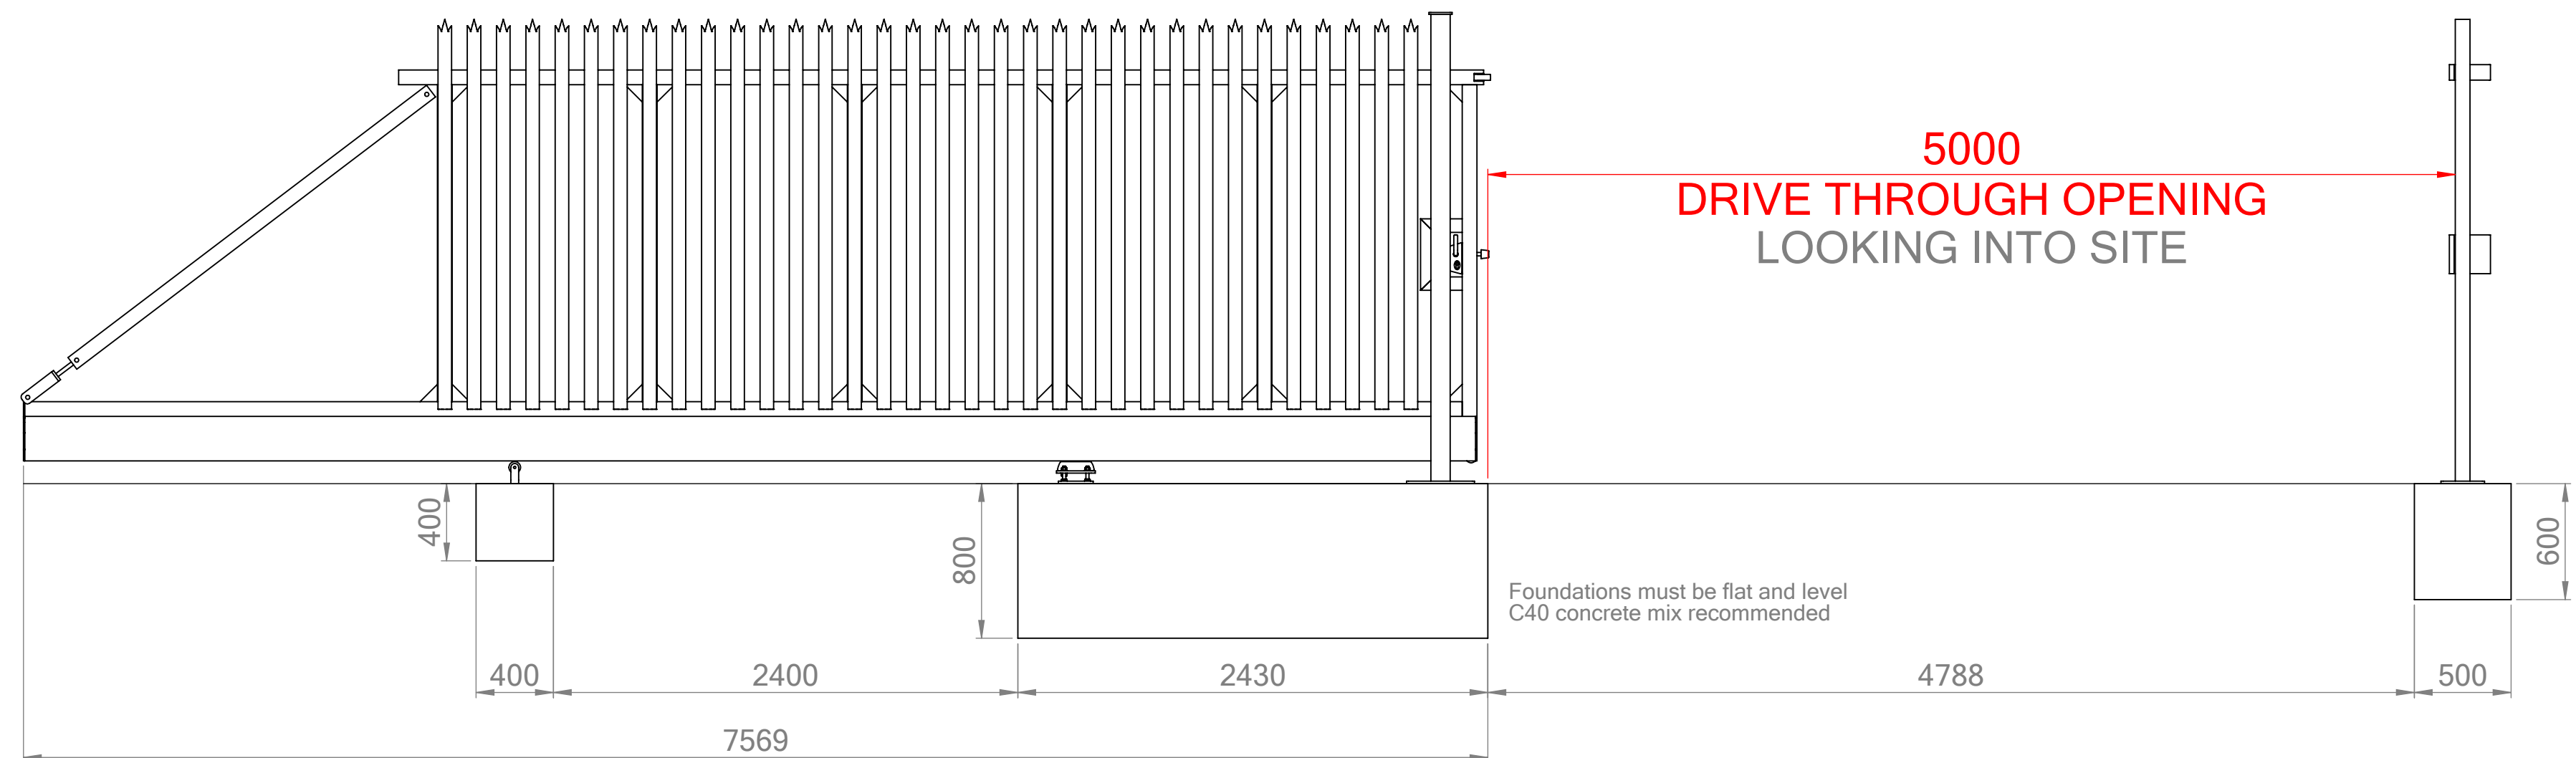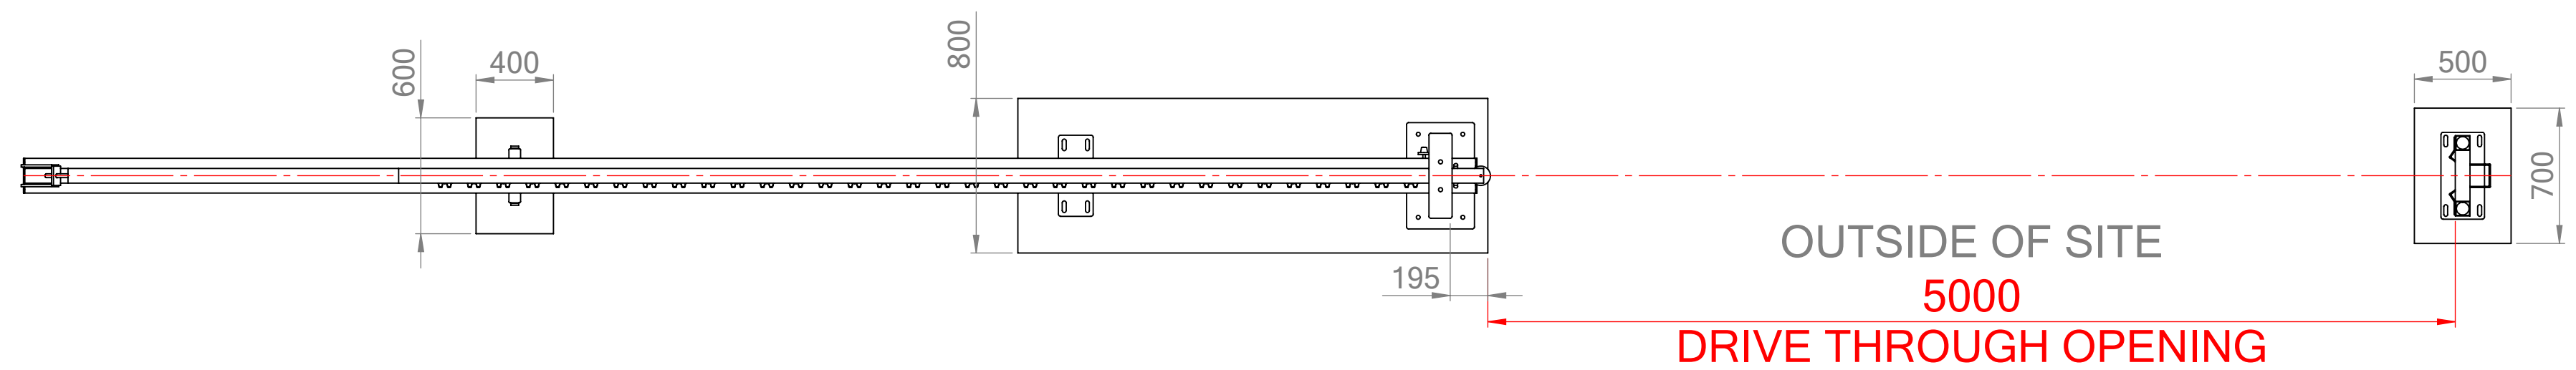


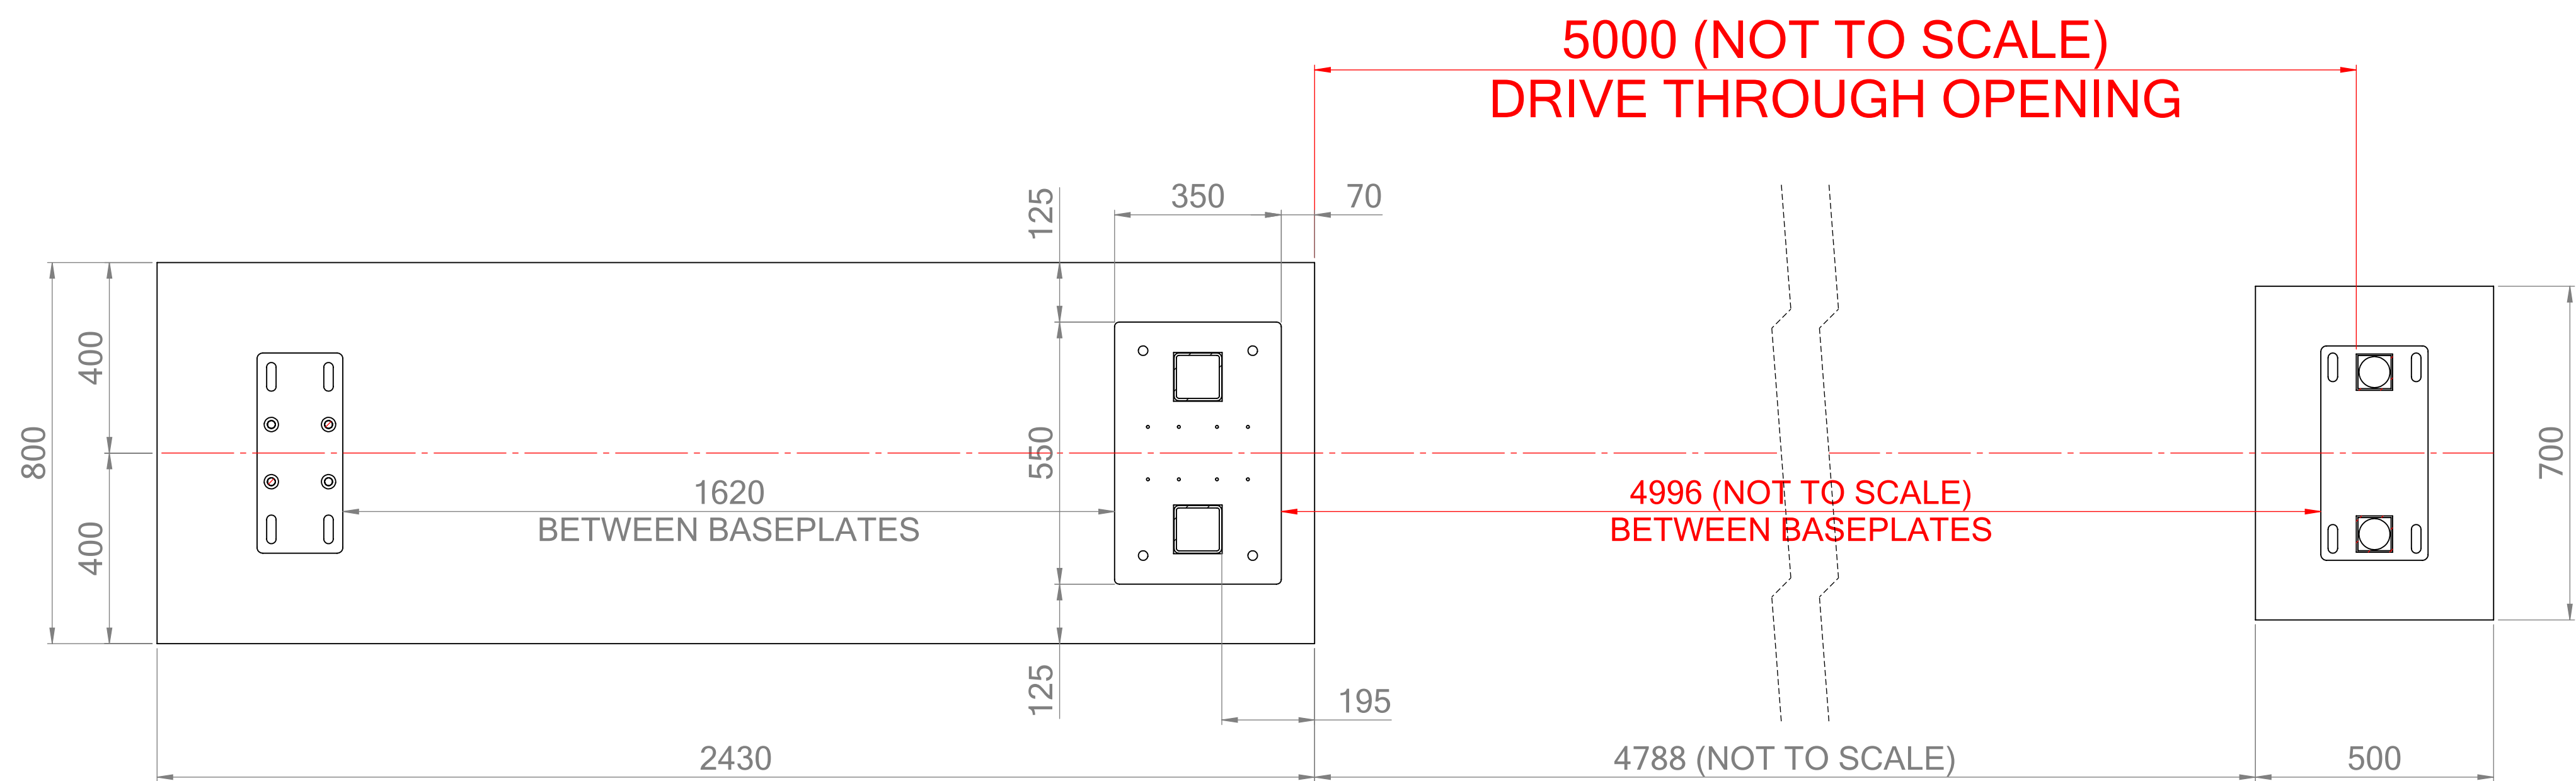



ALL ANCHOR BOLT - M16 x 180mm
TBZ Cold Formed Through Bot / Anchor
5.8 Grade Steel Composition C1010/ASTM A805
Bright Zinc Plated

CLA FABRICATIONS	DRAWN BY: VGG		TITLE: MANUAL CANTILEVER SLIDING GATE 5000mm Opening x 2400mm High		INFILL: PALISADE FINISH TBC NOTE: LEFT-HANDED GATE (viewed from outside site)
	DATE:		DRAWING NUMBER:	REVISION: A	
	SCALE: 1:10 AT A2			SHEET NUMBER: 4 OF 4	
				all dimensions in mm	

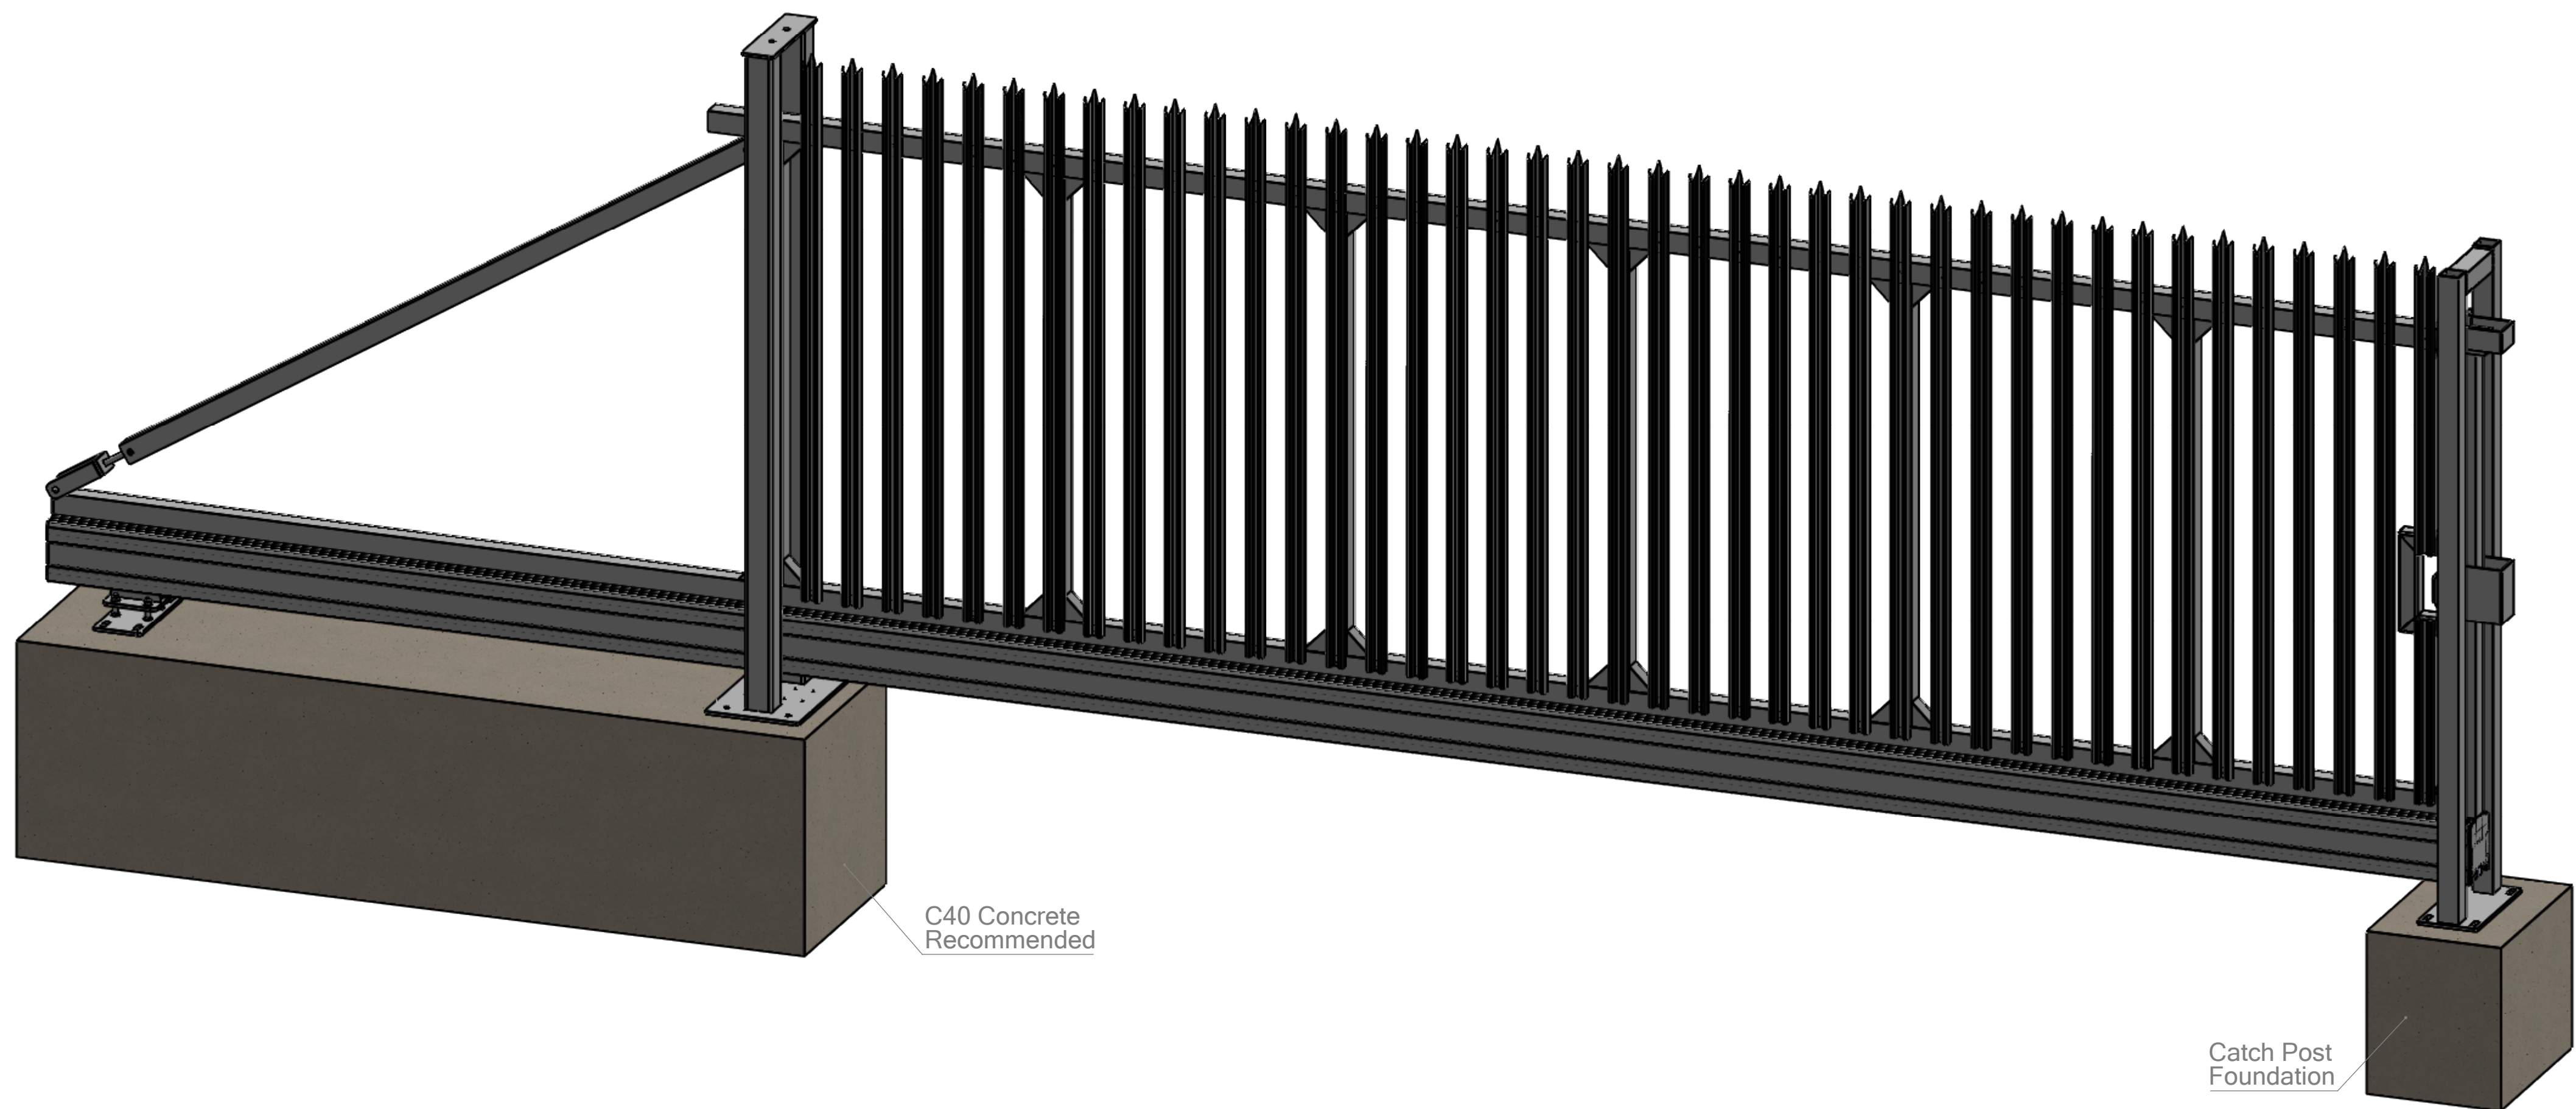

CLA FABRICATIONS - MANUAL CANTILEVER SLIDING GATE
6000mm Opening x 2400mm High
PALISADE - LEFT-HANDED GATE (viewed from outside site)

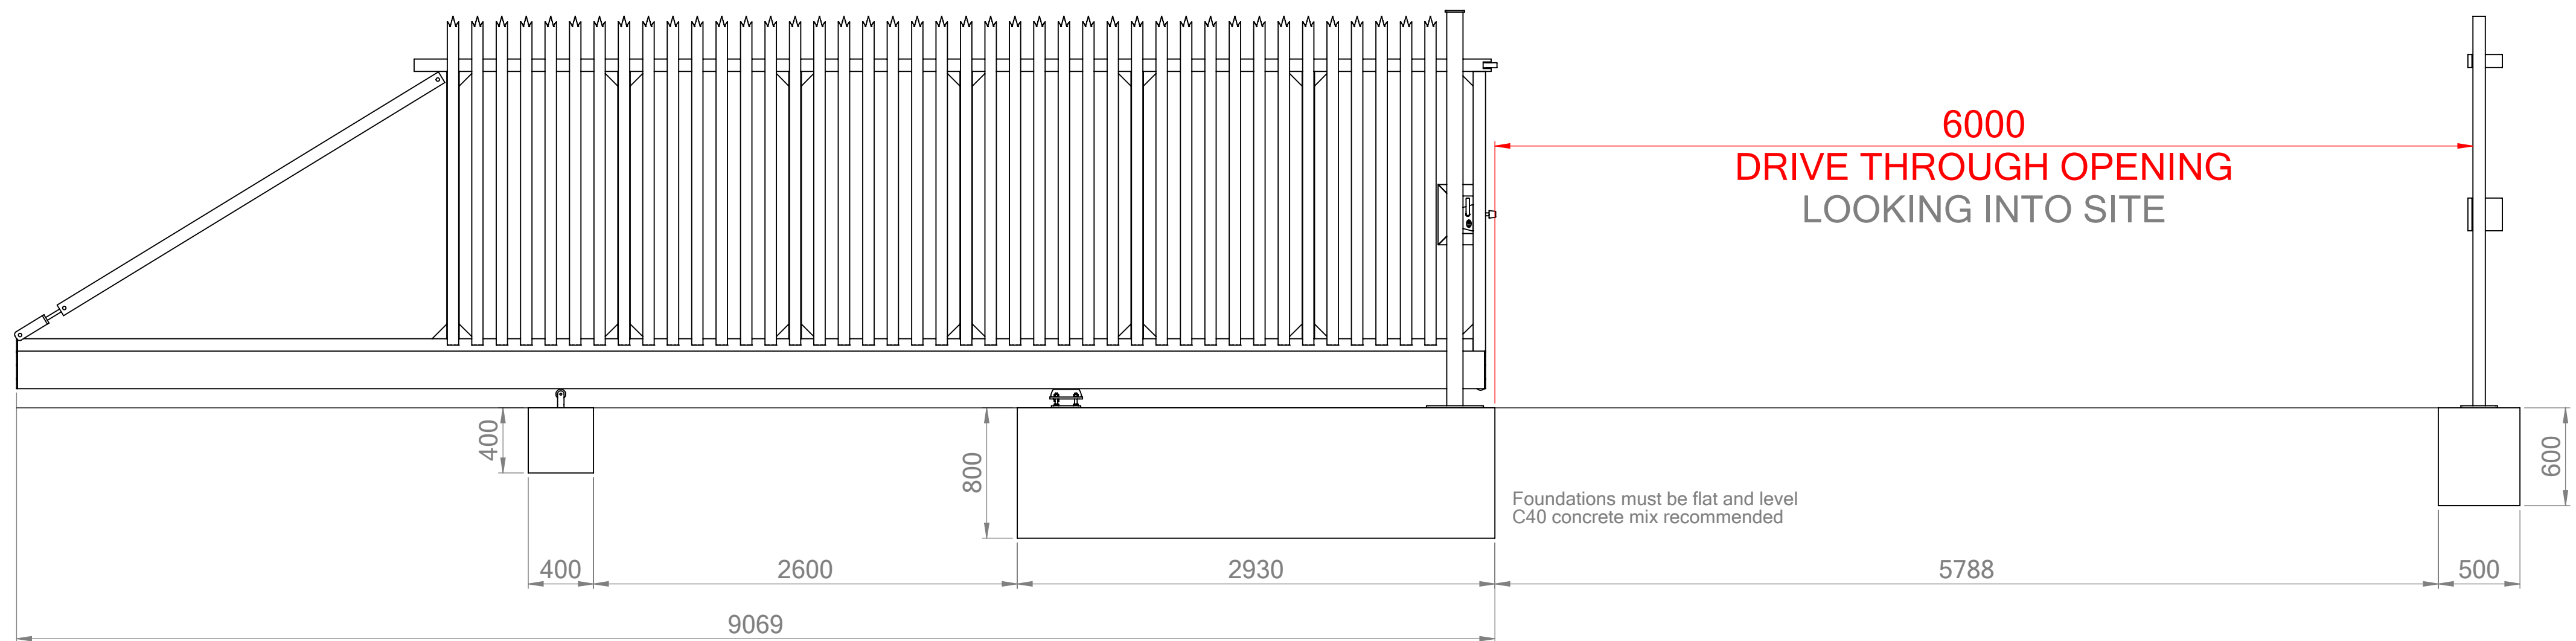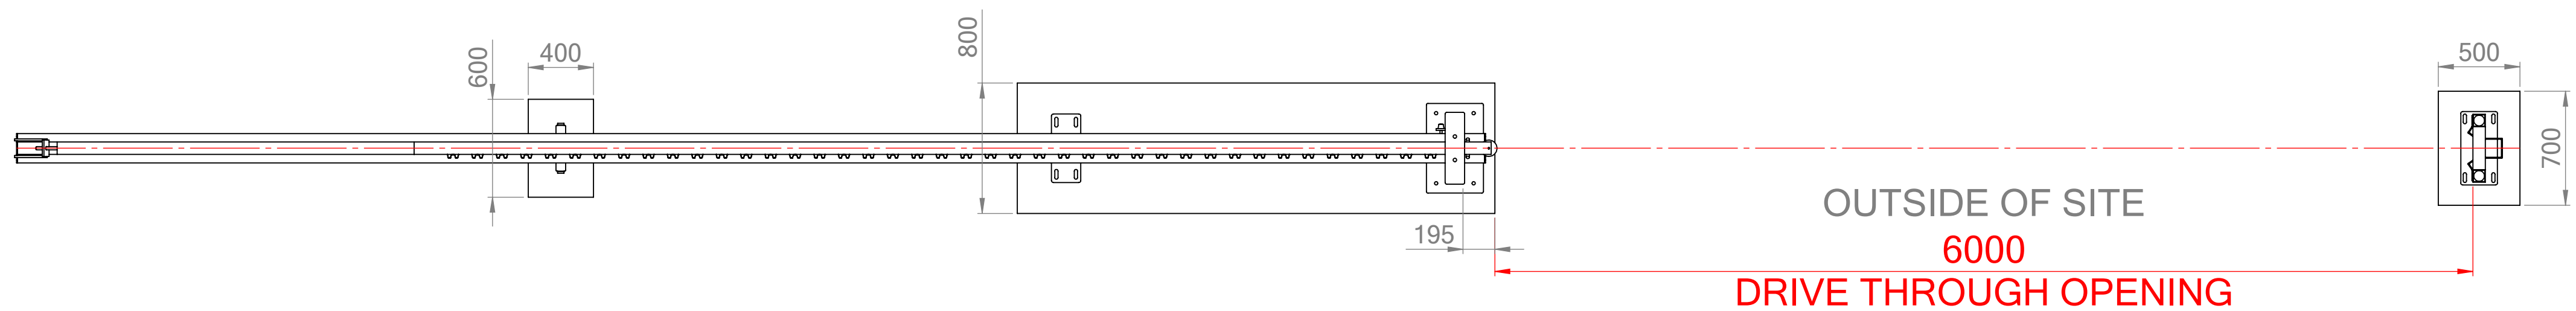

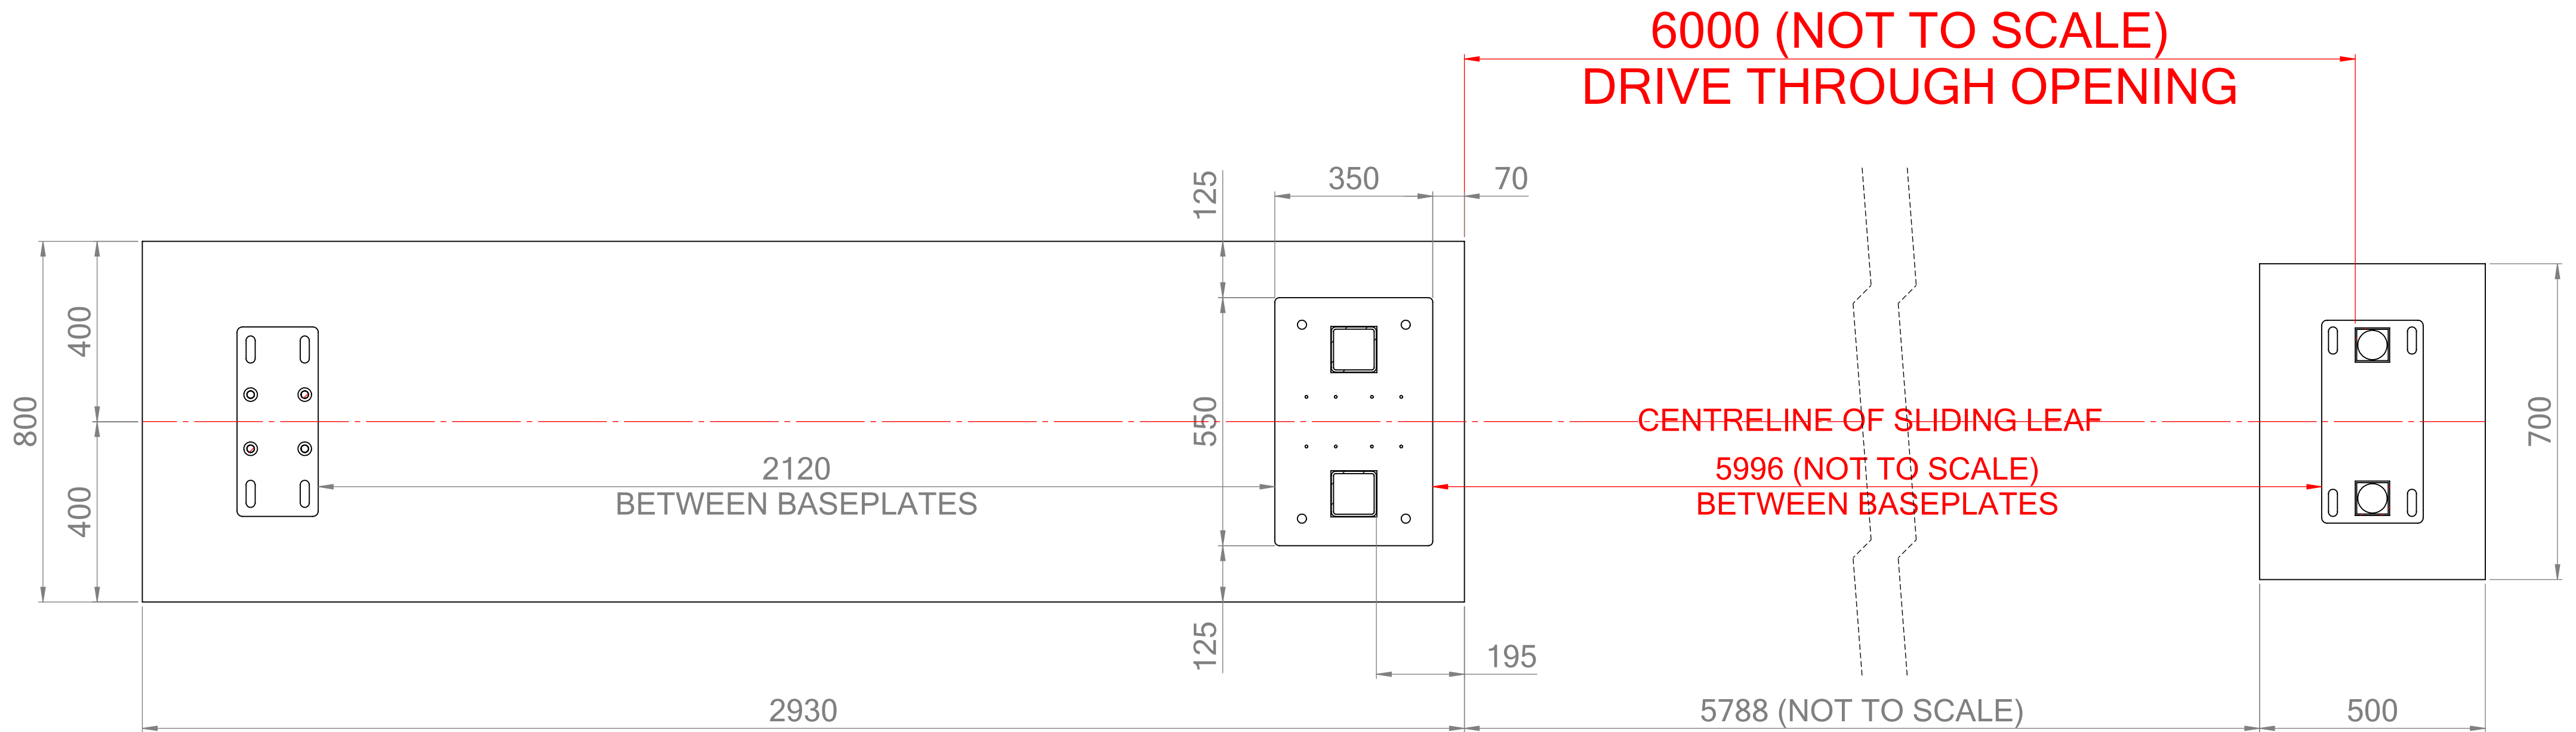

ALL ANCHOR BOLT - M16 x 180mm

TBZ Cold Formed Through Bot / Anchor
5.8 Grade Steel Composition C1010/ASTM A805
Bright Zinc Plated