


VENT FOR GALV

N° Panels Required
Frame 50 x 25mm RHS
Infills Ø12mm Bars @ 109mm Φ

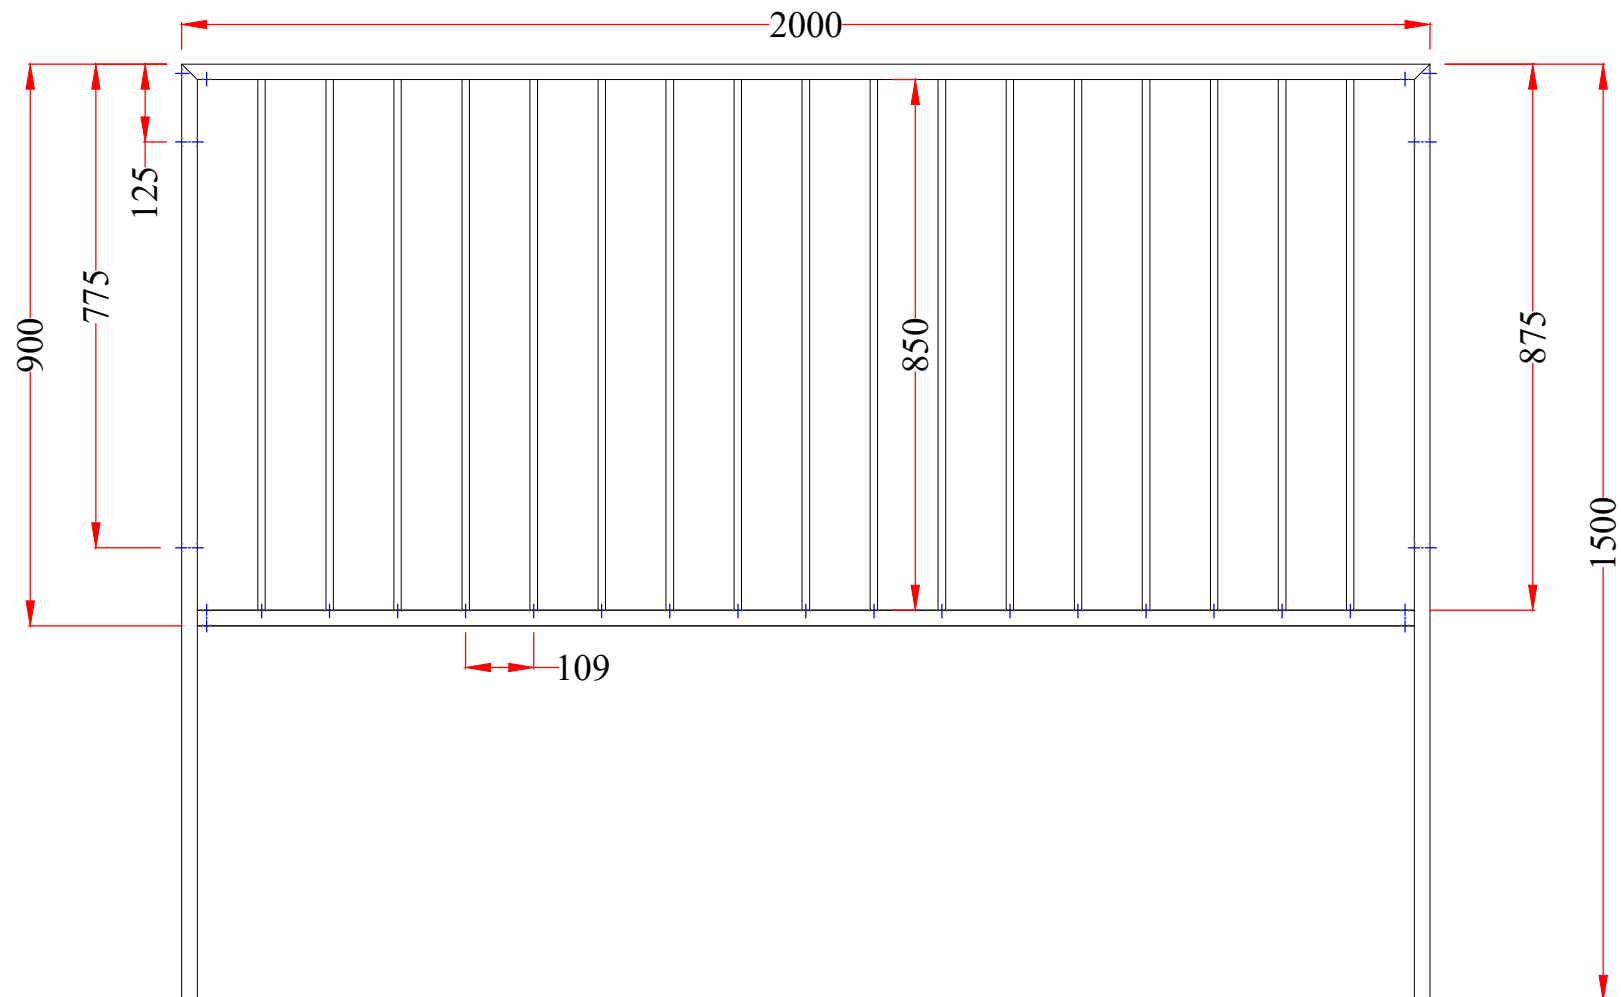

VENT FOR GALV

N° Panels Required
Frame 50 x 25mm RHS
Infills Ø12mm Bars @ 109mm $\varnothing$

