




NOTES: 1.INSTALLATION TO BE COMPLETED IN ACCORDANCE WITH MANUFACTURER'S SPECIFICATIONS. 2.DO NOT SCALE DRAWING. 3.THIS DRAWING IS INTENDED FOR USE BY ARCHITECTS, ENGINEERS, CONTRACTORS, CONSULTANTS AND DESIGN PROFESSIONALS FOR PLANNING PURPOSES ONLY. THIS DRAWING MAY NOT BE USED FOR CONSTRUCTION.4.ALL INFORMATION CONTAINED HEREIN WAS CURRENT AT THE TIME OF DEVELOPMENT BUT MUST BE REVIEWED AND APPROVED BYTHE PRODUCT MANUFACTURER TO BE CONSIDERED ACCURATE.

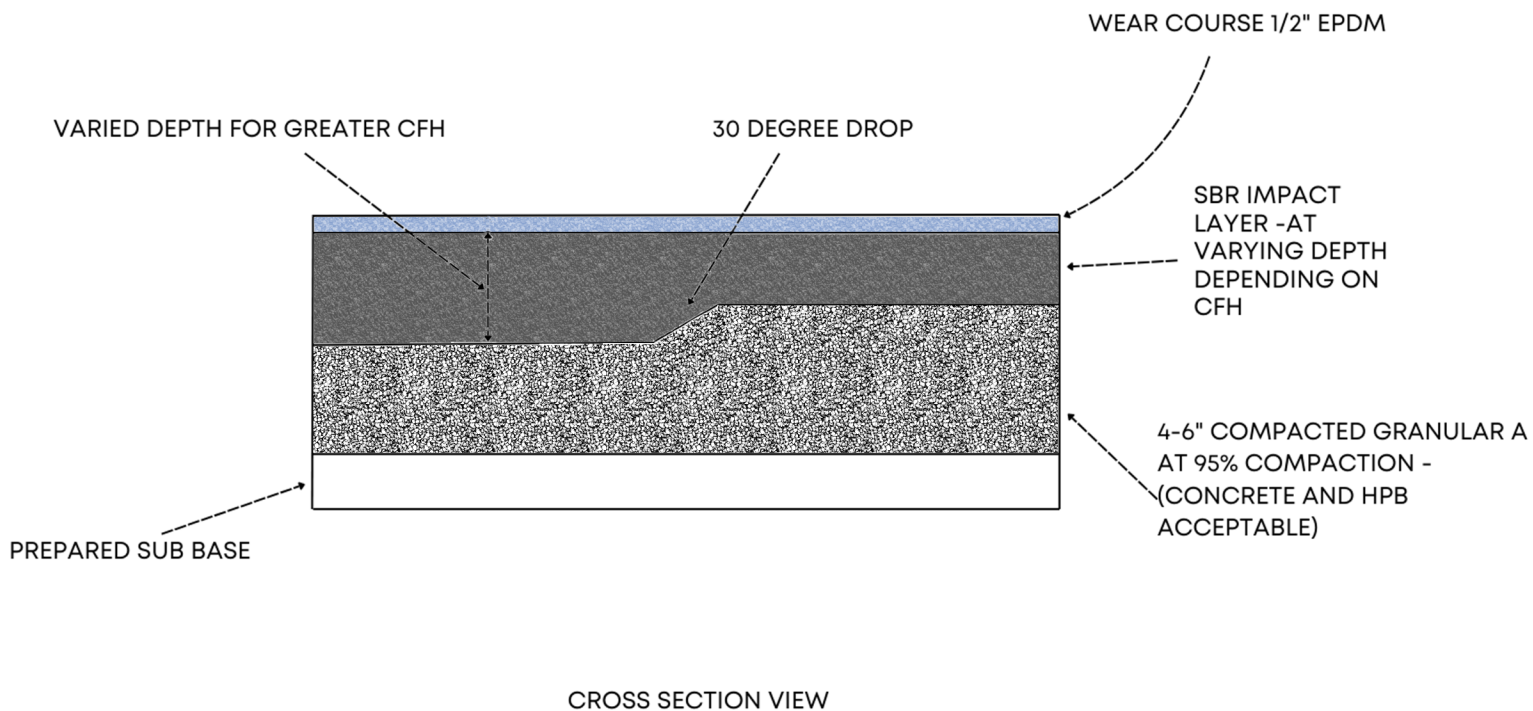

PLAYPAVE RUBBER SURFACING

PLAYPAVE GRAVEL DEPTH TRANSITION EDGE DETAIL

REVISION DATE 24/01/26