


LEGEND

DESCRIPTION	EXISTING	PROPOSED
WATER MAIN, VALVE AND HYDRANT		
WATER RECYCLED		
UNDERGROUND ELECTRICITY		
OPTIC FIBRE		
SEWER & MAINTENANCE STRUCTURE		
COUNCIL STORMWATER DRAIN AND PIT		
MWC STORM WATER DRAIN & PIT		
COUNCIL STORM WATER PITS		
MWC STORM WATER PITS		
SURFACE CONTOUR MINOR		
SURFACE CONTOUR MAJOR		
SURFACE LEVEL		
BATTER LEVEL (TOP / TOE)		
EARTHWORKS GRADE		
BATTER		
EXCAVATION GREATER THAN 0.20m		
FILLING GREATER THAN 0.20m		
TREE PROTECTION ZONE		
FOOTPATH		
TACTILE GROUND SURFACE INDICATOR		
LOT FALL DIRECTION		

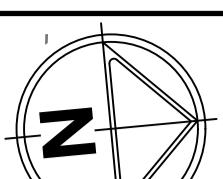

MGA 2020

ZONE 55

GENERAL NOTES:

SURVEY

1. ALL LEVELS ARE TO AUSTRALIAN HEIGHT DATUM AND ALL COORDINATES ARE TO MGA 2020, ZONE 55.

EARTHWORKS


3. ALL BATTERS SHALL BE 1IN 6, UNLESS OTHERWISE SHOWN.

SERVICES

4. ALL PROPERTY SERVICE LOCATIONS ARE INDICATIVE ONLY AND ARE SUBJECT APPROVAL.

WARNING

BEWARE OF UNDERGROUND/OVERHEAD SERVICES
THE LOCATION OF SERVICES ARE APPROXIMATE ONLY. AND THEIR
EXACT POSITION SHOULD BE PROVEN ON SITE. NO GUARANTEE IS
GIVEN THAT ALL EXISTING SERVICES ARE SHOWN. SPECIAL
CONSIDERATION SHOULD BE GIVEN TO CONSTRUCTION PROCEDURES
UNDER OVERHEAD ELECTRICITY TRANSMISSION LINES.

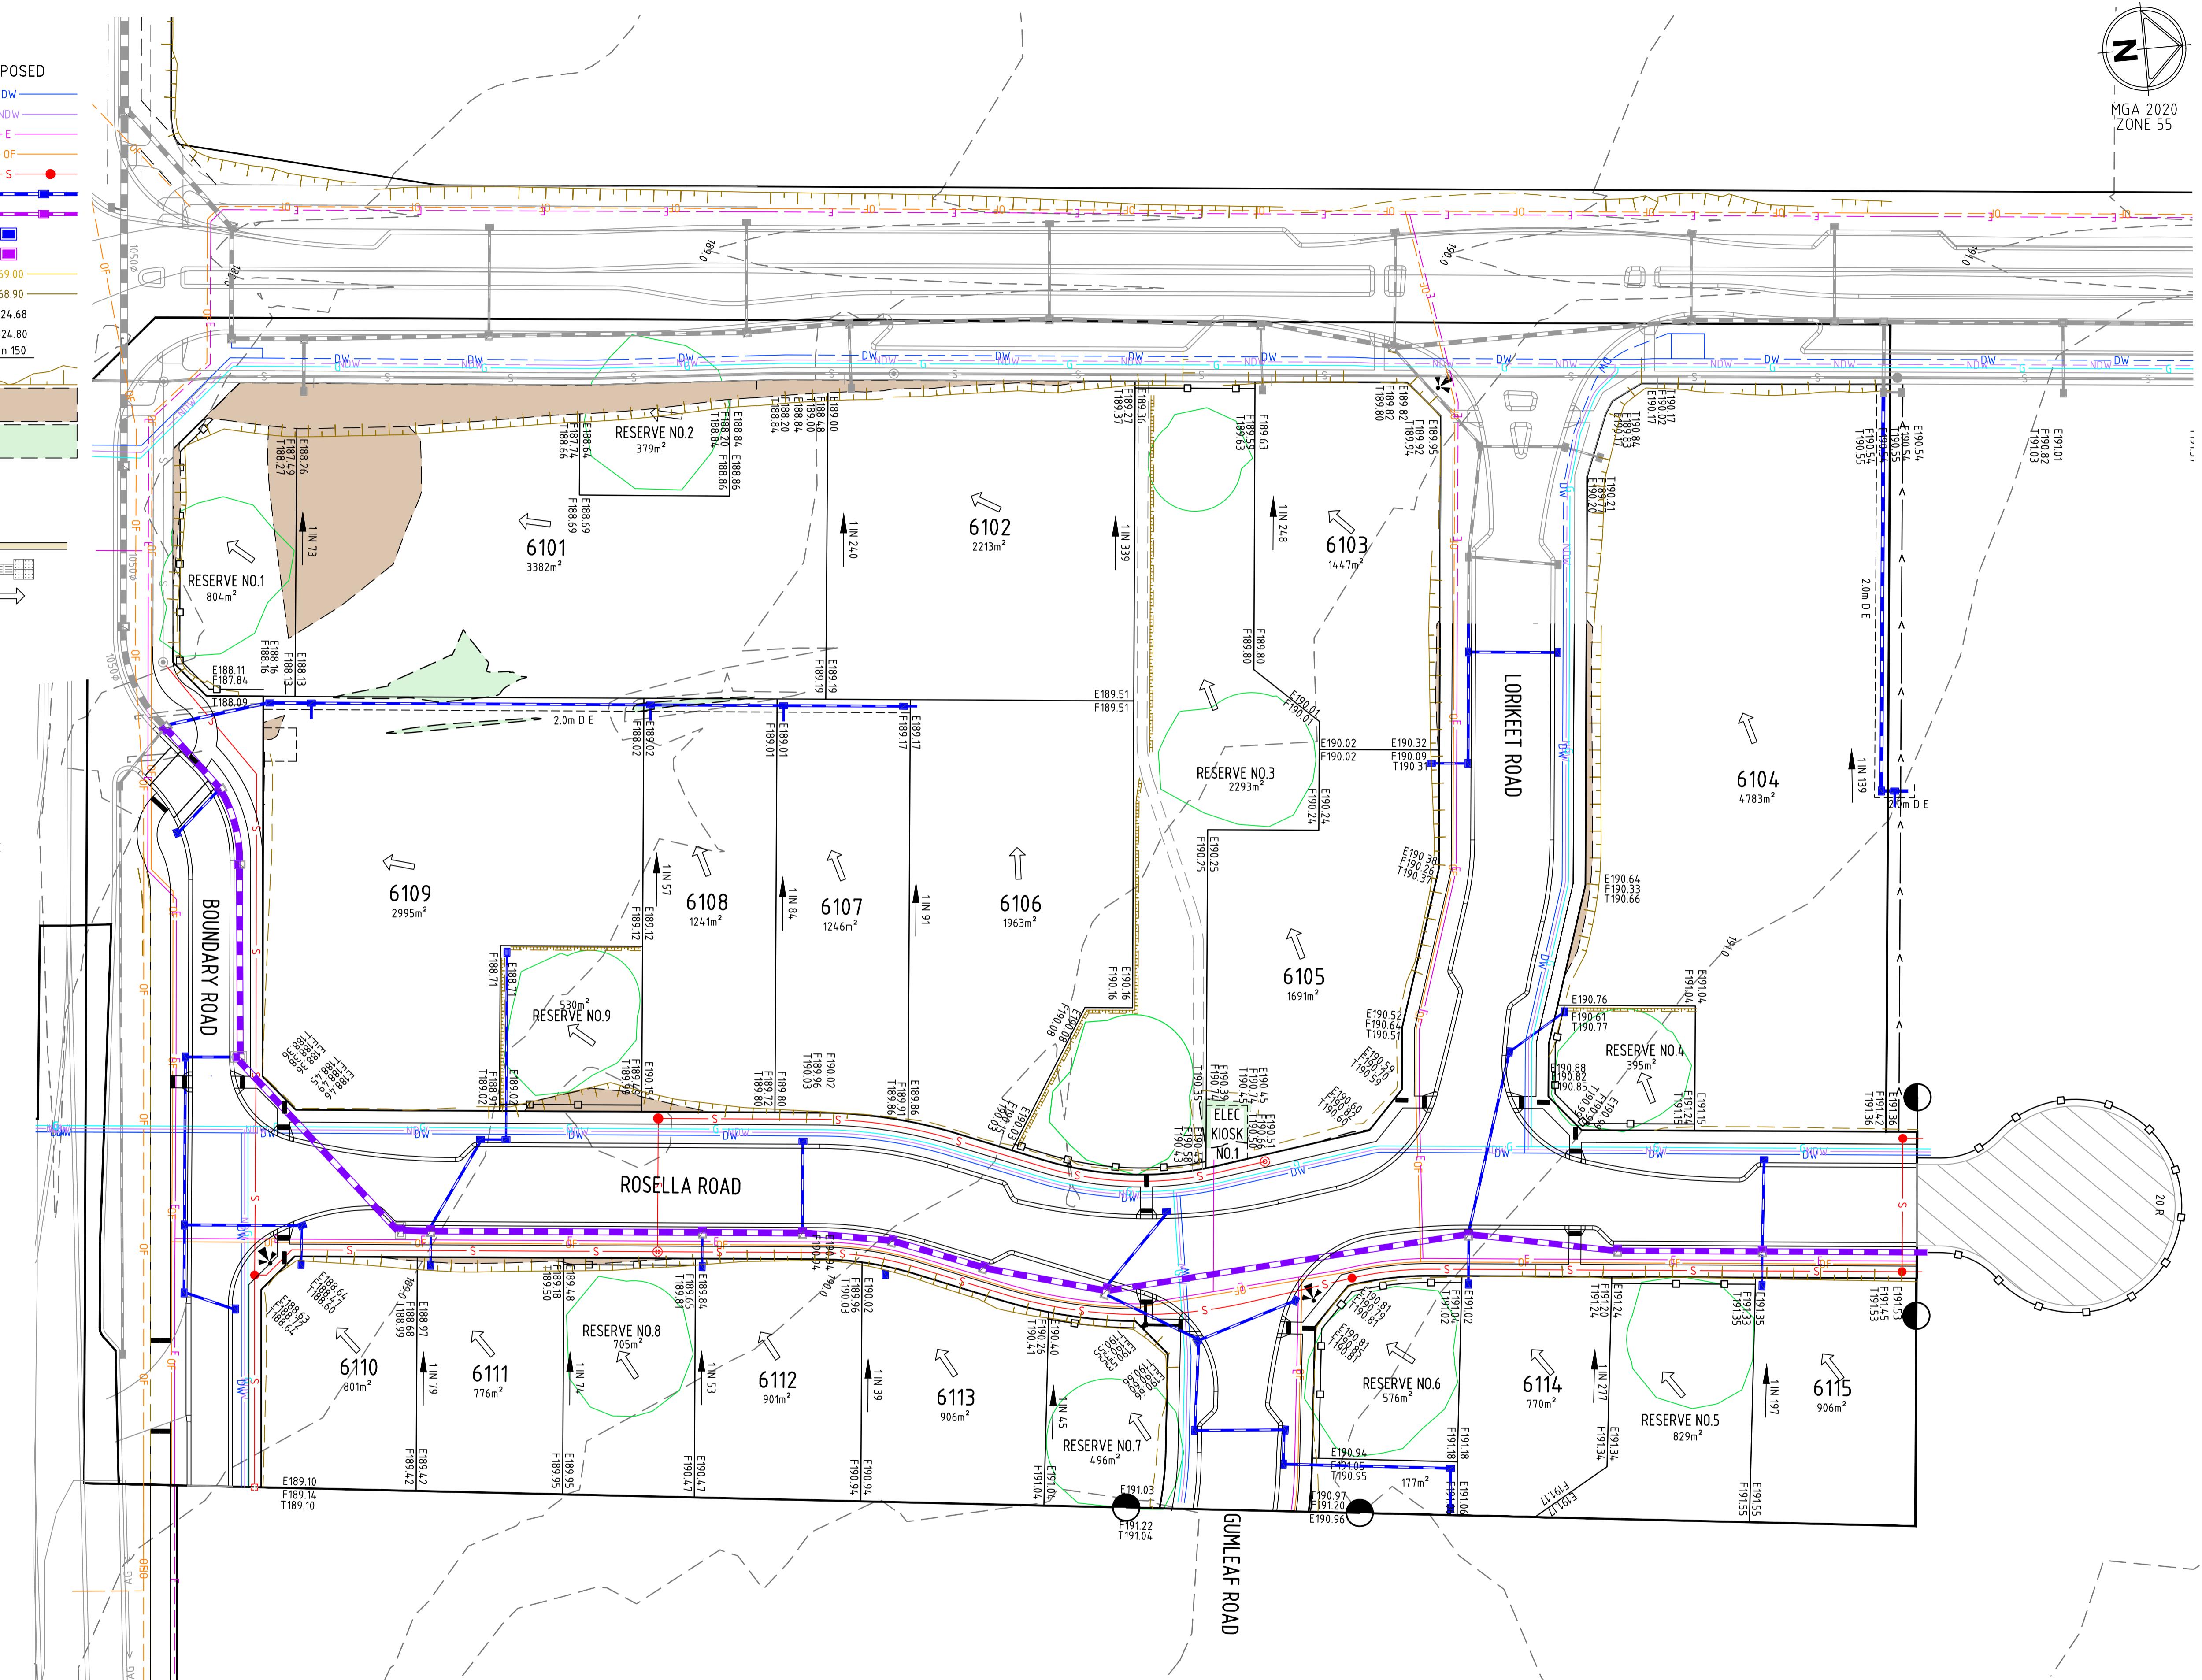

Rev	Amendments	Approved	Date

Scale H 1:500 SCALE @ A1 0 5 10 15 20 25



© Spiire Australia Pty Ltd All Rights Reserved
This document is produced by Spiire Australia Pty Ltd solely for the benefit of and use by the client in accordance with the terms of the retainer. Spiire Australia Pty Ltd does not and shall not assume any responsibility or liability whatsoever to any third party arising out of any use or reliance by third party on the content of this document.

spiire

L6 414 LA TROBE STREET PO BOX 16084 MELBOURNE
VICTORIA 3007 AUSTRALIA T 61 3 9993 7888
spiire.com.au ABN 55 050 029 635

LAND X WISE

Designed
Authorised
Checked
Date

**60 BOUNDARY ROAD
STAGE 1
LEVELS PLAN
LAYOUT PLAN - SHEET 1
CITY OF WHITTLESEA
LAND X WISE**

DRAFT

Drg No
321052-061 LEVELS -
Rev