


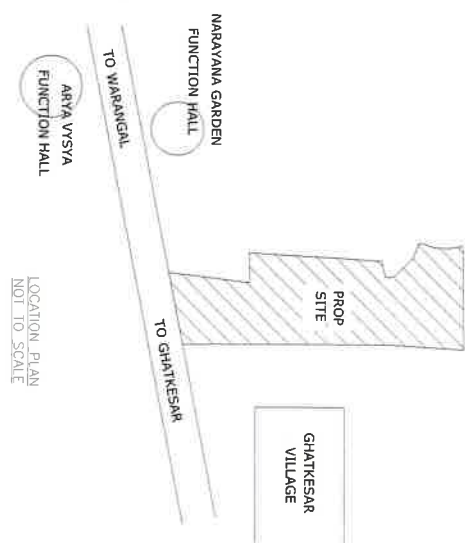

PRO-VICE CHAIRMAN
DELHI PUBLIC SCHOOL
GHATKESAR

12

PRINCIPAL
DELHI PUBLIC SCHOOL
GHATKESAR

Handwritten signature

[illegible]









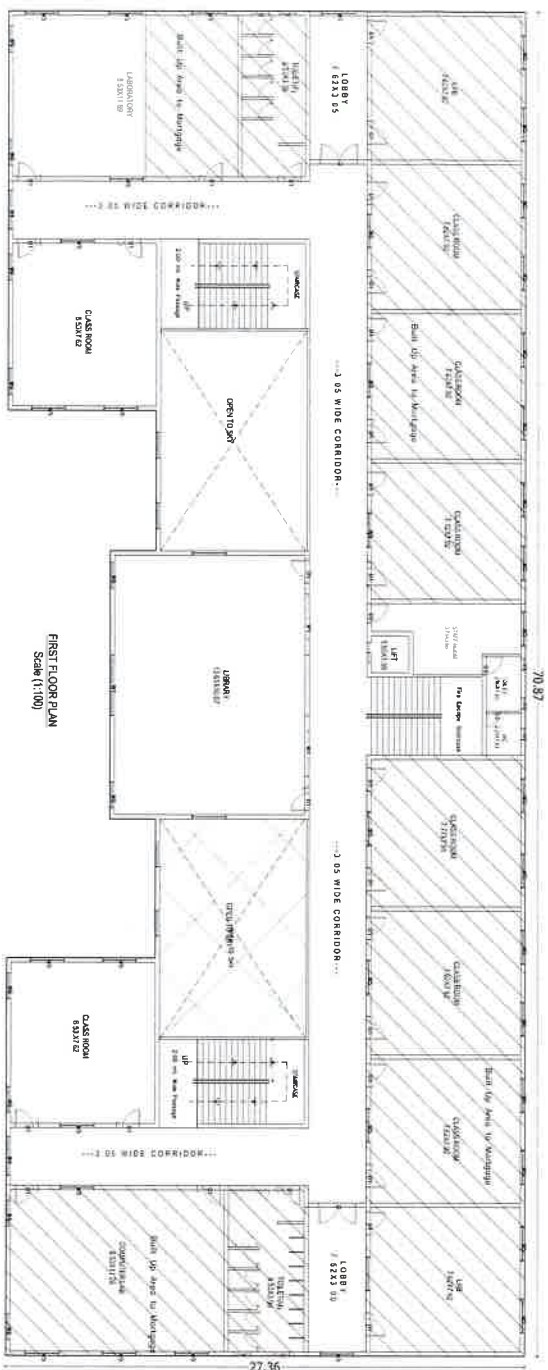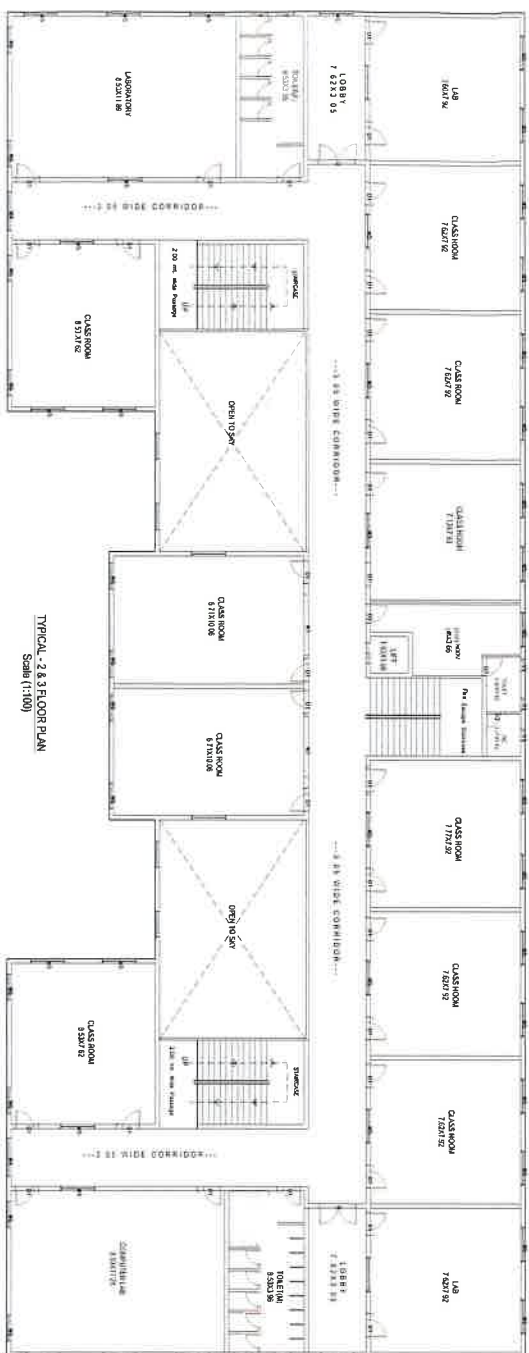

PRO-VICE CHAIRMAN
DELHI PUBLIC SCHOOL
GHATKESAR




24/11/2023

[illegible][illegible]

PRINCIPAL
DELHI PUBLIC SCHOOL
GHATKESAR

Leah


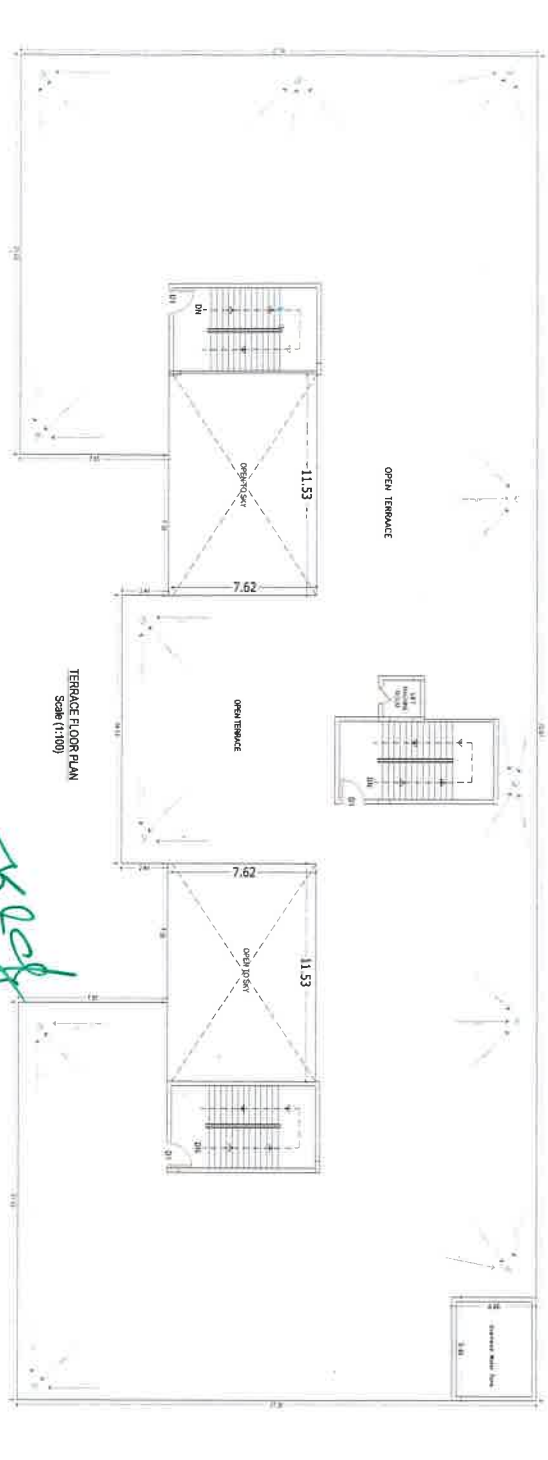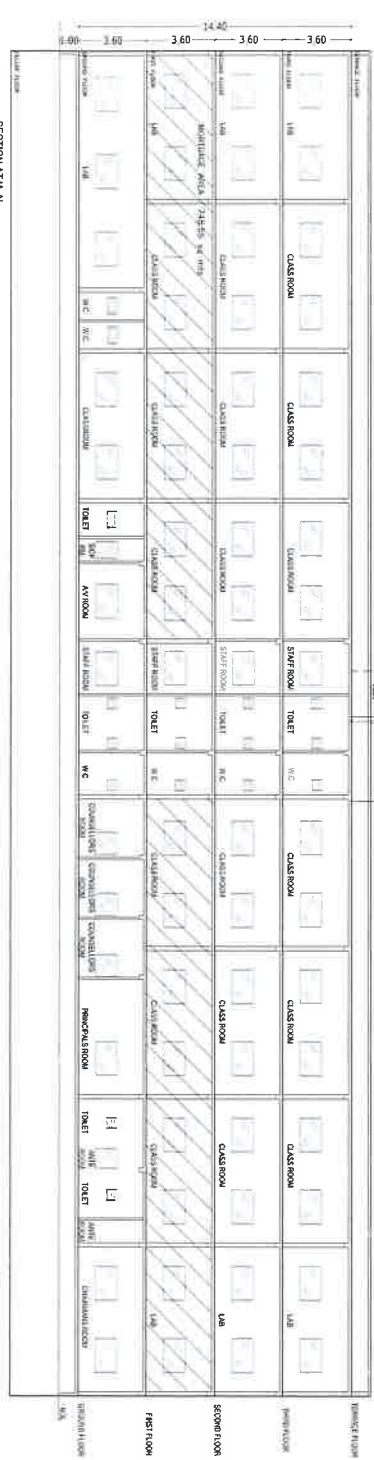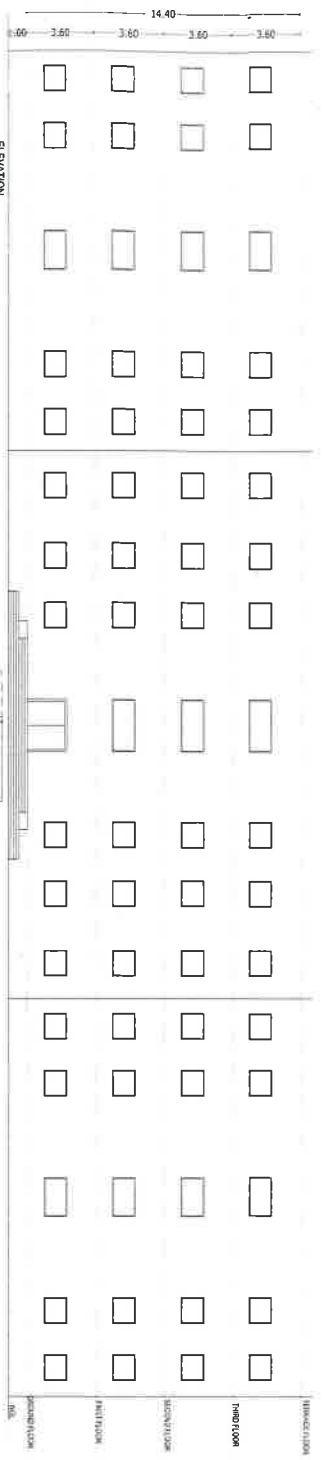

PRO-VICE CHAIRMAN
DELHI PUBLIC SCHOOL
GHATKESAR

Handwritten signature

AREA STATEMENT

PROJECT DETAILS

APPROVALS

REMARKS




PRINCIPAL
DELHI PUBLIC SCHOOL
GHATKESAR

Handwritten signature


STAMPED SIGNATURES

APPROVER'S SIGNATURE


DATE

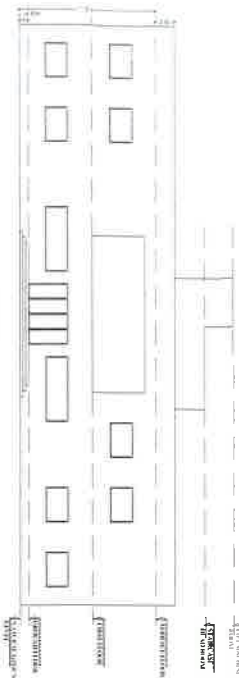


ELEVATION
Scale (1:100)

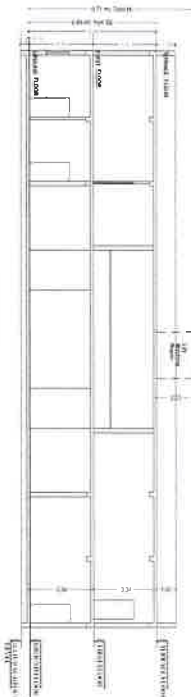

SECTION AT A-A
Scale (1:100)

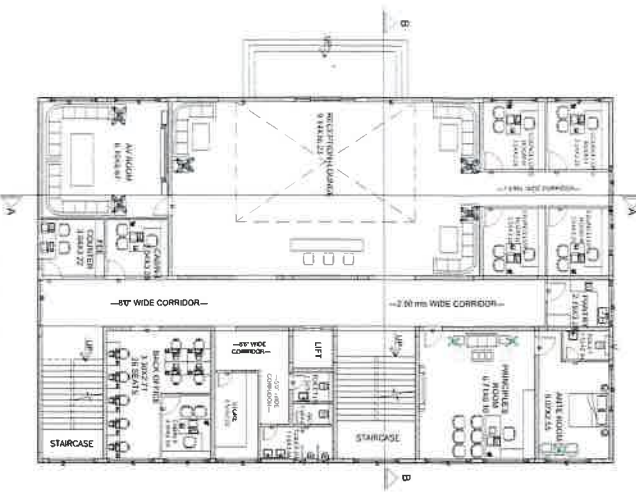


GROUND FLOOR PLAN
Scale (1:100)

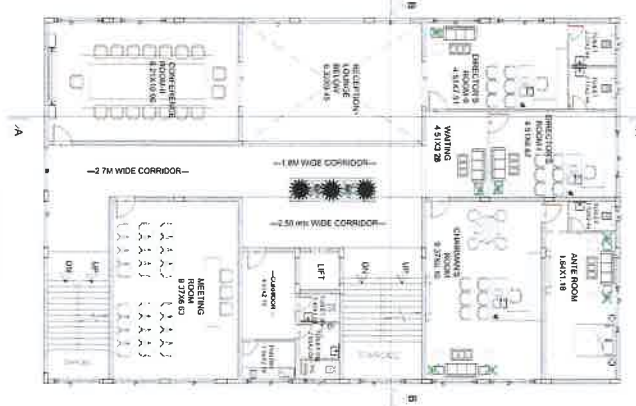

FIRST FLOOR PLAN
Scale (1:100)



TERRACE FLOOR PLAN
Scale (1:100)

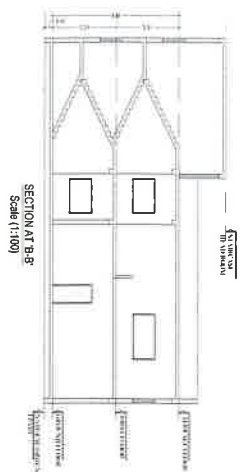

SECTION AT B-B
Scale (1:100)

PROPOSED SCHOOL BUILDING			

PRO-VICE CHAIRMAN
DELHI PUBLIC SCHOOL
GHATAKESAR

Signature





PRINCIPAL
DELHI PUBLIC SCHOOL
GHATAKESAR

Signature

