

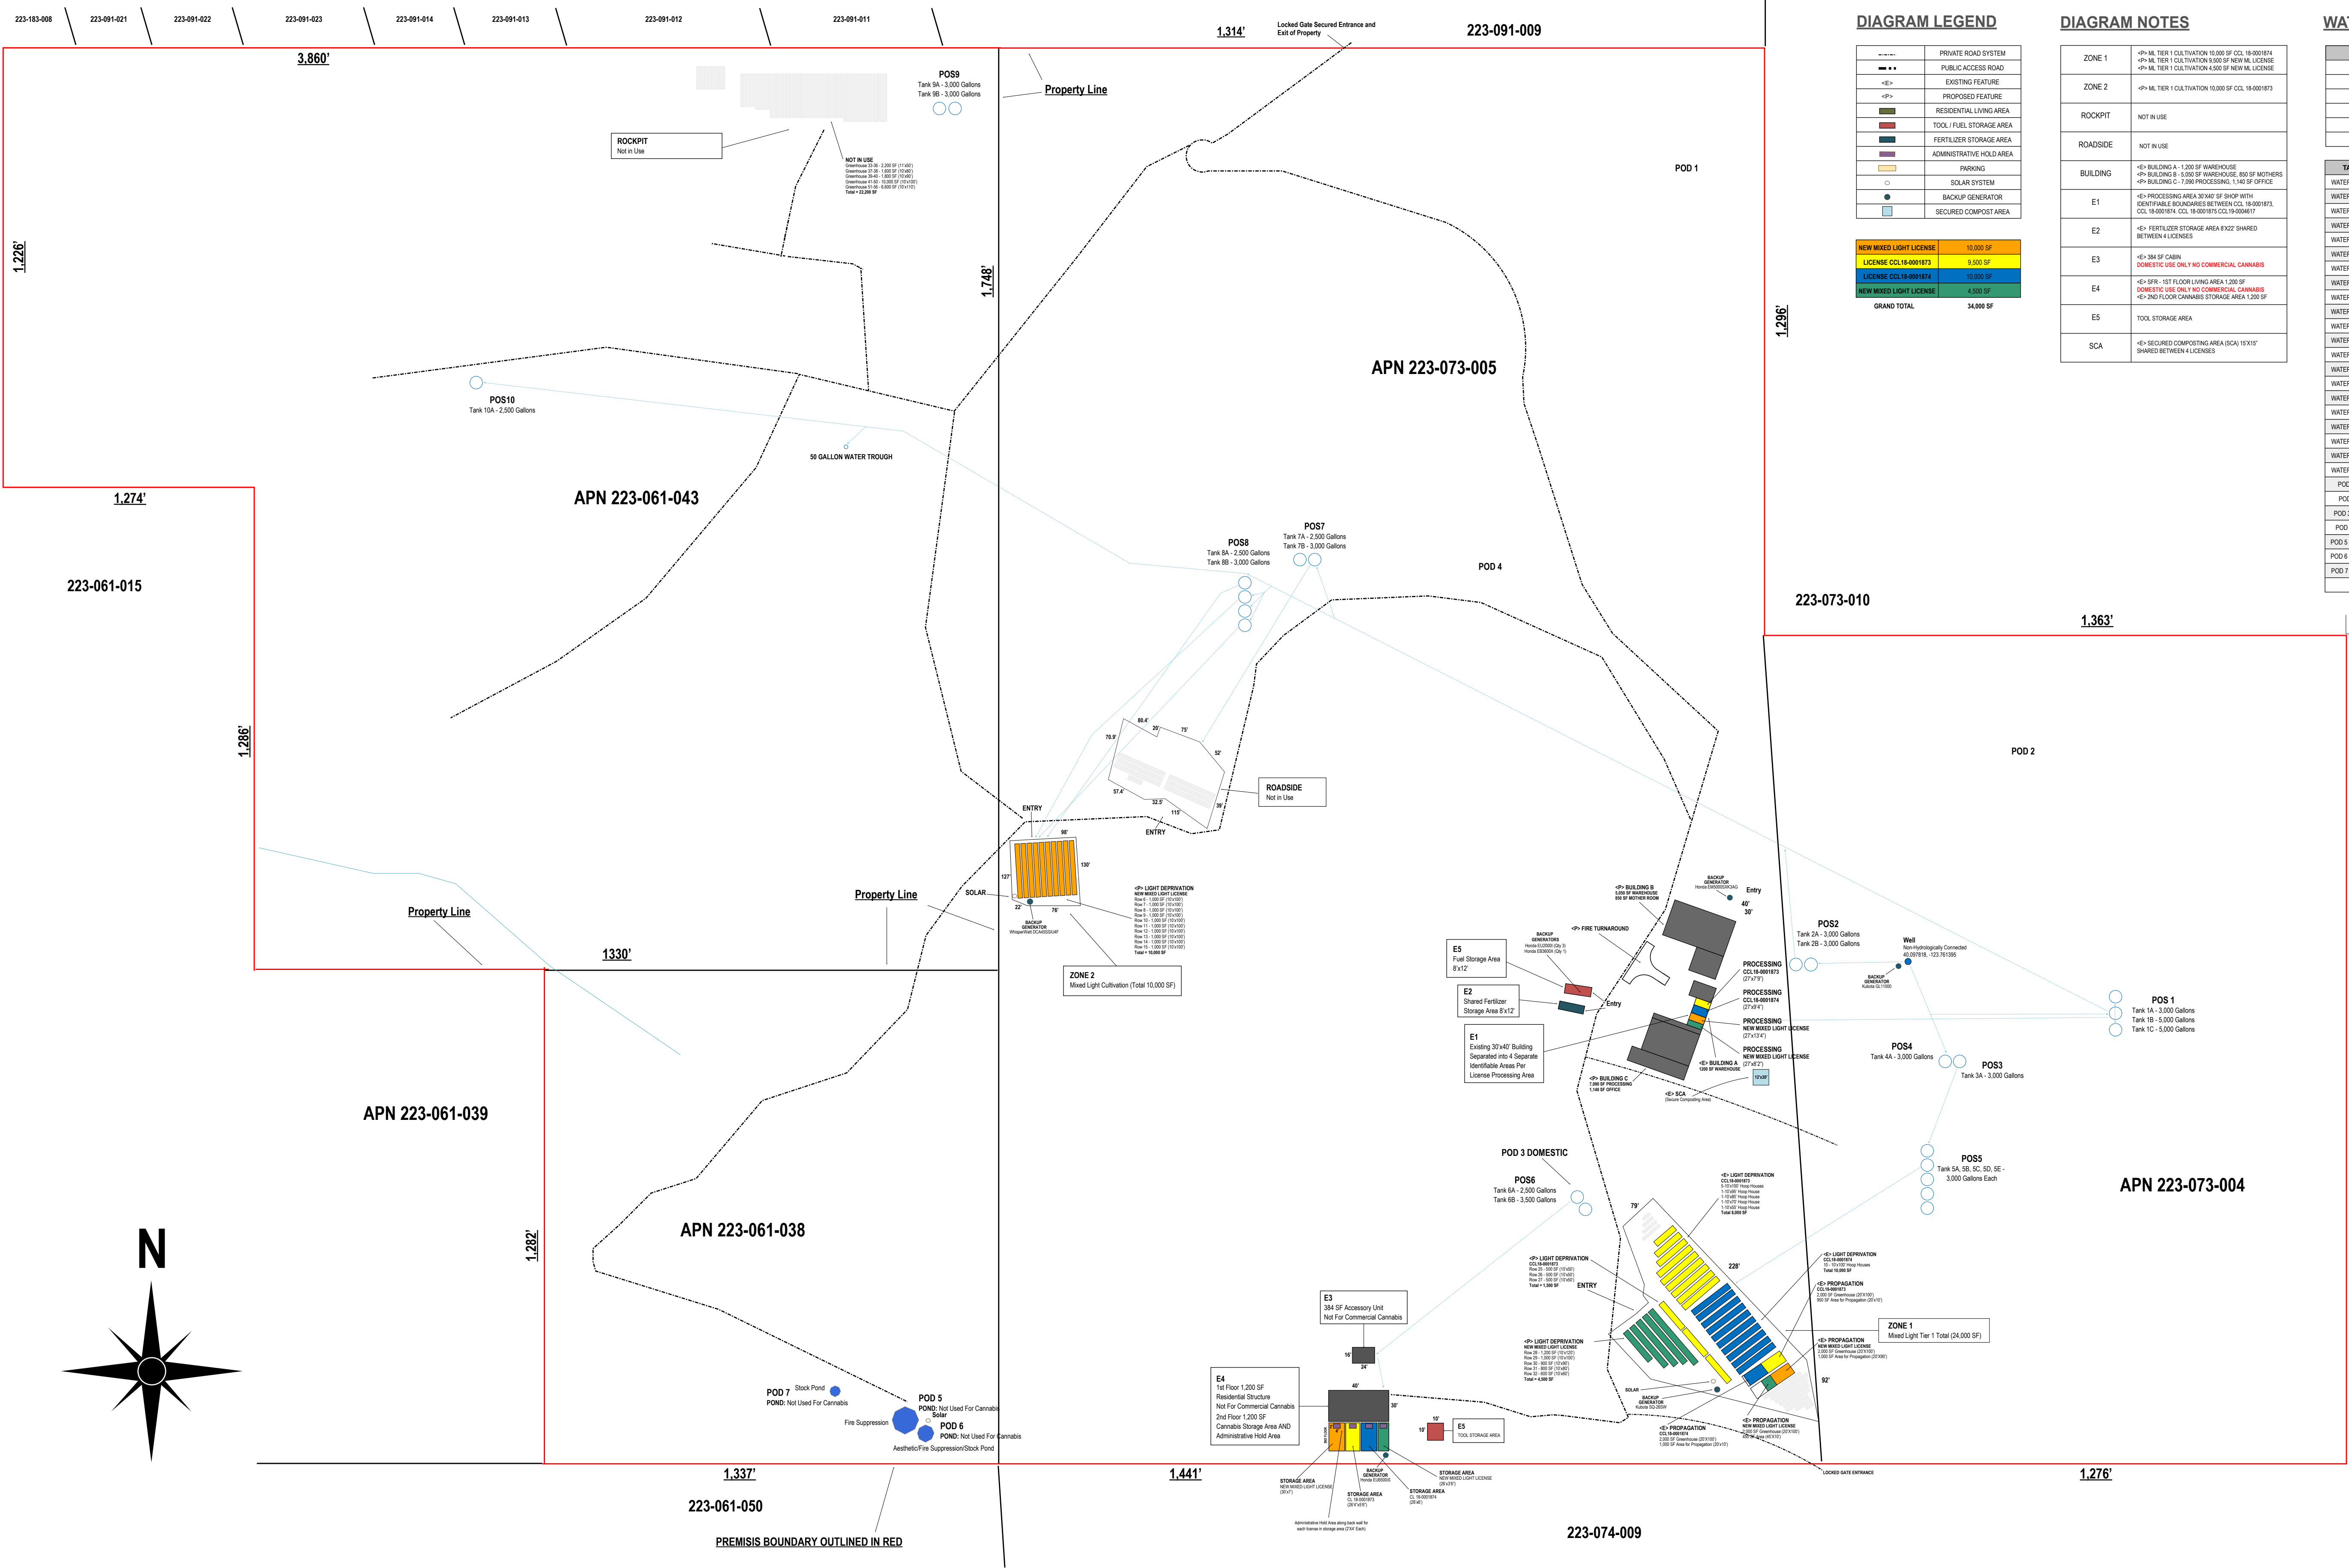


DIAGRAM LEGEND

	PRIVATE ROAD SYSTEM
	PUBLIC ACCESS ROAD
	EXISTING FEATURE
	PROPOSED FEATURE
	RESIDENTIAL LIVING AREA
	TOOL/FUEL STORAGE AREA
	FERTILIZER STORAGE AREA
	ADMINISTRATIVE HOLD AREA
	PARKING
	SOLAR SYSTEM
	BACKUP GENERATOR
	SECURED COMPOST AREA

NEW MIXED LIGHT LICENSE	10,000 SF
LICENSE COL 18-0001873	8,000 SF
LICENSE COL 18-0001874	7,000 SF
NEW MIXED LIGHT LICENSE	4,000 SF
GRAND TOTAL	34,000 SF

DIAGRAM NOTES

ZONE 1	-P+ ML TIER 1 CULTIVATION 10,000 SF COL 18-0001874 -P+ ML TIER 1 CULTIVATION 8,000 SF NEW ML LICENSE -P+ ML TIER 1 CULTIVATION 4,000 SF NEW ML LICENSE
ZONE 2	-P+ ML TIER 1 CULTIVATION 10,000 SF COL 18-0001873
ROCKPIT	NOT IN USE
ROADSIDE	NOT IN USE
BUILDING	-E+ BUILDING A - 1,200 SF WAREHOUSE -P+ BUILDING B - 5,000 SF WAREHOUSE, 800 SF MOTHERS -P+ BUILDING C - 7,000 PROCESSING, 1,100 SF OFFICE
E1	-E+ PROCESSING AREA 30'x40' SF SHOP WITH IDENTIFIABLE BOUNDARIES BETWEEN COL 18-0001873, COL 18-0001874, COL 18-0001875, COL 18-0001876
E2	-E+ FERTILIZER STORAGE AREA 8'x12' SHARED BETWEEN 4 LICENSES
E3	-E+ 384 SF CABIN DOMESTIC USE ONLY NO COMMERCIAL CANNABIS
E4	-E+ 384 SF CABIN DOMESTIC USE ONLY NO COMMERCIAL CANNABIS -E+ 1ST FLOOR LIVING AREA 1,200 SF DOMESTIC USE ONLY NO COMMERCIAL CANNABIS -E+ 2ND FLOOR CANNABIS STORAGE AREA 1,200 SF
E5	TOOL STORAGE AREA
SCA	-E+ SECURED COMPOSTING AREA (SCA) 15'x15' SHARED BETWEEN 4 LICENSES

WATER KEY

SYMBOL	DESCRIPTION
	Well
	Pond
	Watercourse
	Water Line (Active)
	Water Line (Not in Use)
	HOPE Tank

TANK #	GPS COORDINATES	GALLONS	USE
WATER TANK 01A	40.007831, -123.700002	3000	Cannabis
WATER TANK 01B	40.007816, -123.700004	5000	Cannabis
WATER TANK 01C	40.007841, -123.700179	5000	Cannabis
WATER TANK 02A	40.007886, -123.701536	3000	Cannabis
WATER TANK 02B	40.007881, -123.701496	3000	Cannabis
WATER TANK 03A	40.006351, -123.701169	3000	Cannabis
WATER TANK 04A	40.006142, -123.701239	3000	Cannabis
WATER TANK 05A	40.004655, -123.701595	3000	Cannabis
WATER TANK 05B	40.004640, -123.701500	3000	Cannabis
WATER TANK 05C	40.004625, -123.701411	3000	Cannabis
WATER TANK 05D	40.004646, -123.701595	3000	Cannabis
WATER TANK 05E	40.006717, -123.701237	3000	Cannabis
WATER TANK 06A	40.006803, -123.703411	3000	Domestic
WATER TANK 06B	40.006803, -123.703393	2500	Domestic
WATER TANK 07A	40.006211, -123.705460	2500	Cannabis
WATER TANK 07B	40.006193, -123.705433	3000	Cannabis
WATER TANK 08A	40.006174, -123.705739	2500	Cannabis
WATER TANK 08B	40.006172, -123.705703	3000	Cannabis
WATER TANK 09A	40.101084, -123.708710	3000	Cannabis
WATER TANK 09B	40.101084, -123.708618	3000	Cannabis
WATER TANK 10A	40.100020, -123.716317	2500	Cannabis
POD 1 Upper	40.009954, -123.709994	Not Applicable	Domestic, Not in Use
POD 2 North	40.100056, -123.703409	Not Applicable	Domestic, Not in Use
POD 3 Domestic	40.009055, -123.702825	Not Applicable	Domestic
POD 4 Pipeline	40.008257, -123.704918	Not Applicable	Domestic
POD 5 Upper Pond	40.009077, -123.704901	1,360,000	Domestic, Not in Use, Fire
POD 6 Lower Pond	40.009087, -123.704966	690,834	Domestic, Not in Use, Fire
POD 7 Stock Pond	40.009096, -123.715908	Not Applicable	Domestic, Livestock
Well	40.007816, -123.701595	50 Gallons per Minute	Cannabis, Domestic, Fire

PROJECT INFORMATION

PARCEL SIZE: +/-
223-061-043 196.80 ACRES
223-061-038 39.17 ACRES
223-073-005 127.14 ACRES
223-073-004 81.02 ACRES
ZONING: AG 112
NO TREES TO BE REMOVED
NO PROPOSED GRADING

DIRECTIONS

-HEAD SOUTH ON US-101 (65.9 MILES)
-TAKE EXIT 8388 TOWARDS CARBONVILLE
-TURN RIGHT ONTO REDWOOD DRIVE (0.2 MILES)
-TURN ONTO ALDERPOINT ROAD (2 MILES)
-TURN RIGHT ONTO WALLAN ROAD (0.5 MILES)
-TURN LEFT ONTO CLARK ROAD (0.5 MILES)
-TURN RIGHT ONTO PRIVATE DRIVEWAY SUBJECT PROPERTY

SITE:
The Hills, LLC
APN: 223-073-005, 223-061-043, 223-073-004 Cultivation
223-061-038 Water

LICENSES:
COL 18-0001873
COL 18-0001874
COL 18-0001875
COL 19-0000617

DRAWING:
Property and Premises Diagram

SCALE:
Not to Scale

DATE:
04/30/2021

PROPERTY OWNER:
Shadow Ranch, LLC
PO Box 250
Carberville, CA 95642

APPLICANT:
The Hills, LLC
PO Box 250
Carberville, CA 95642