

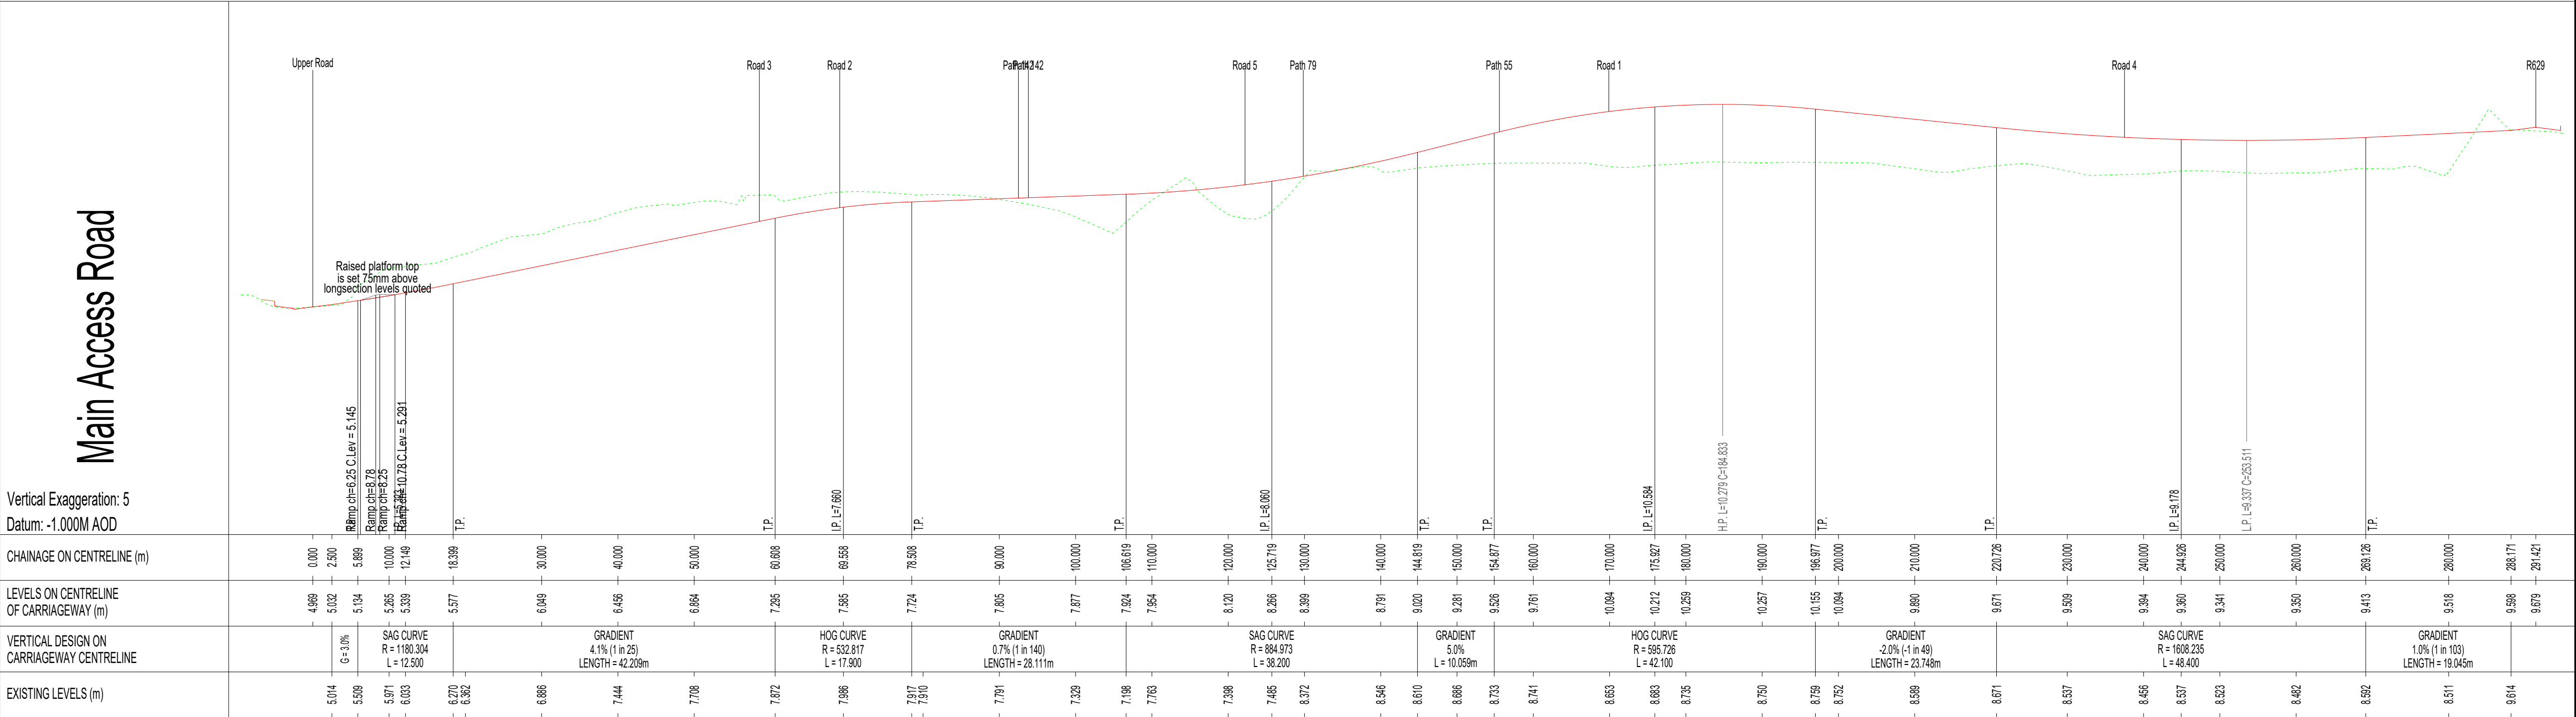
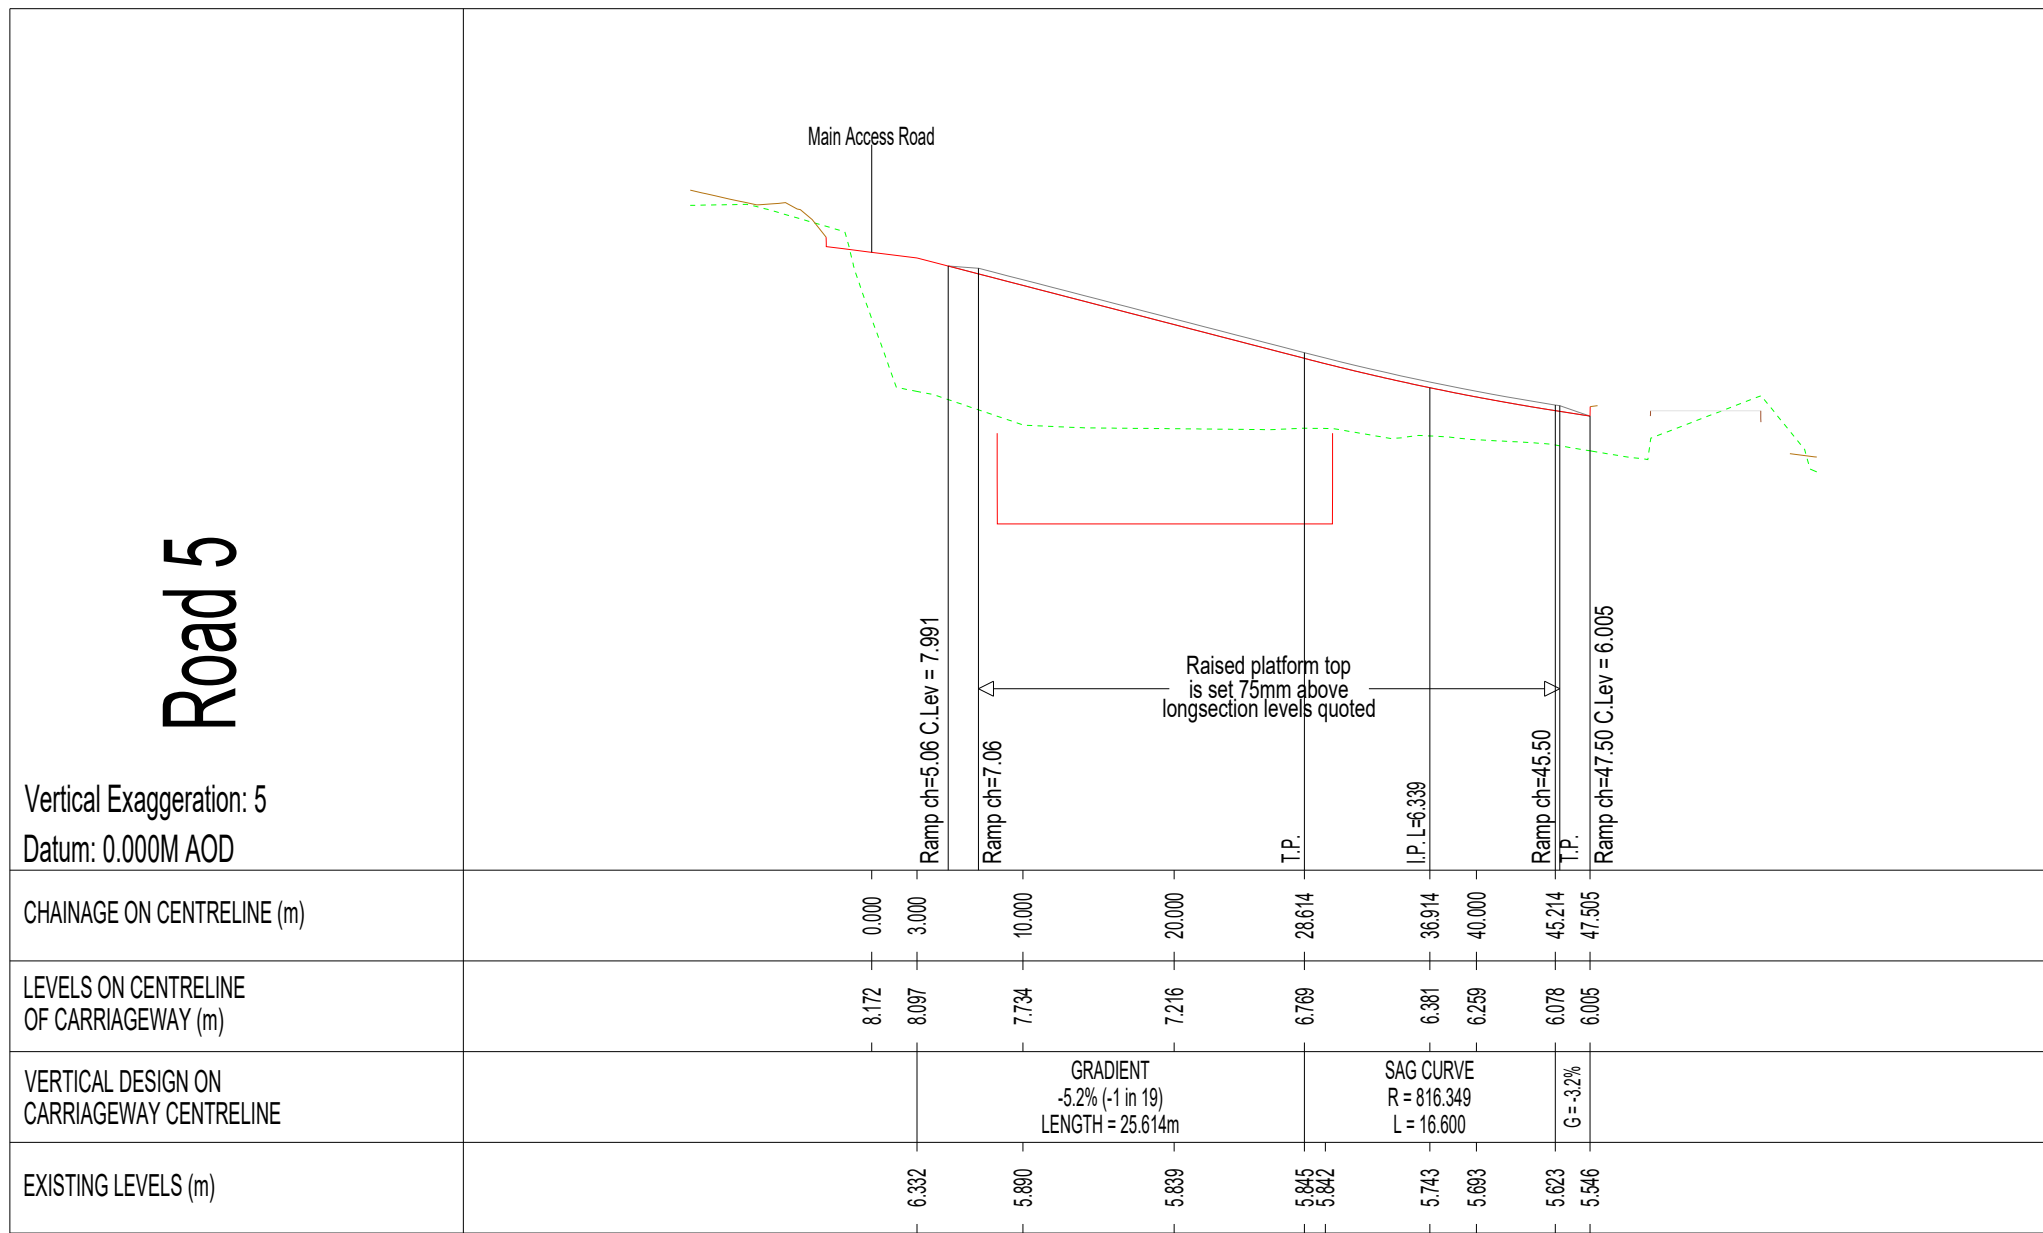
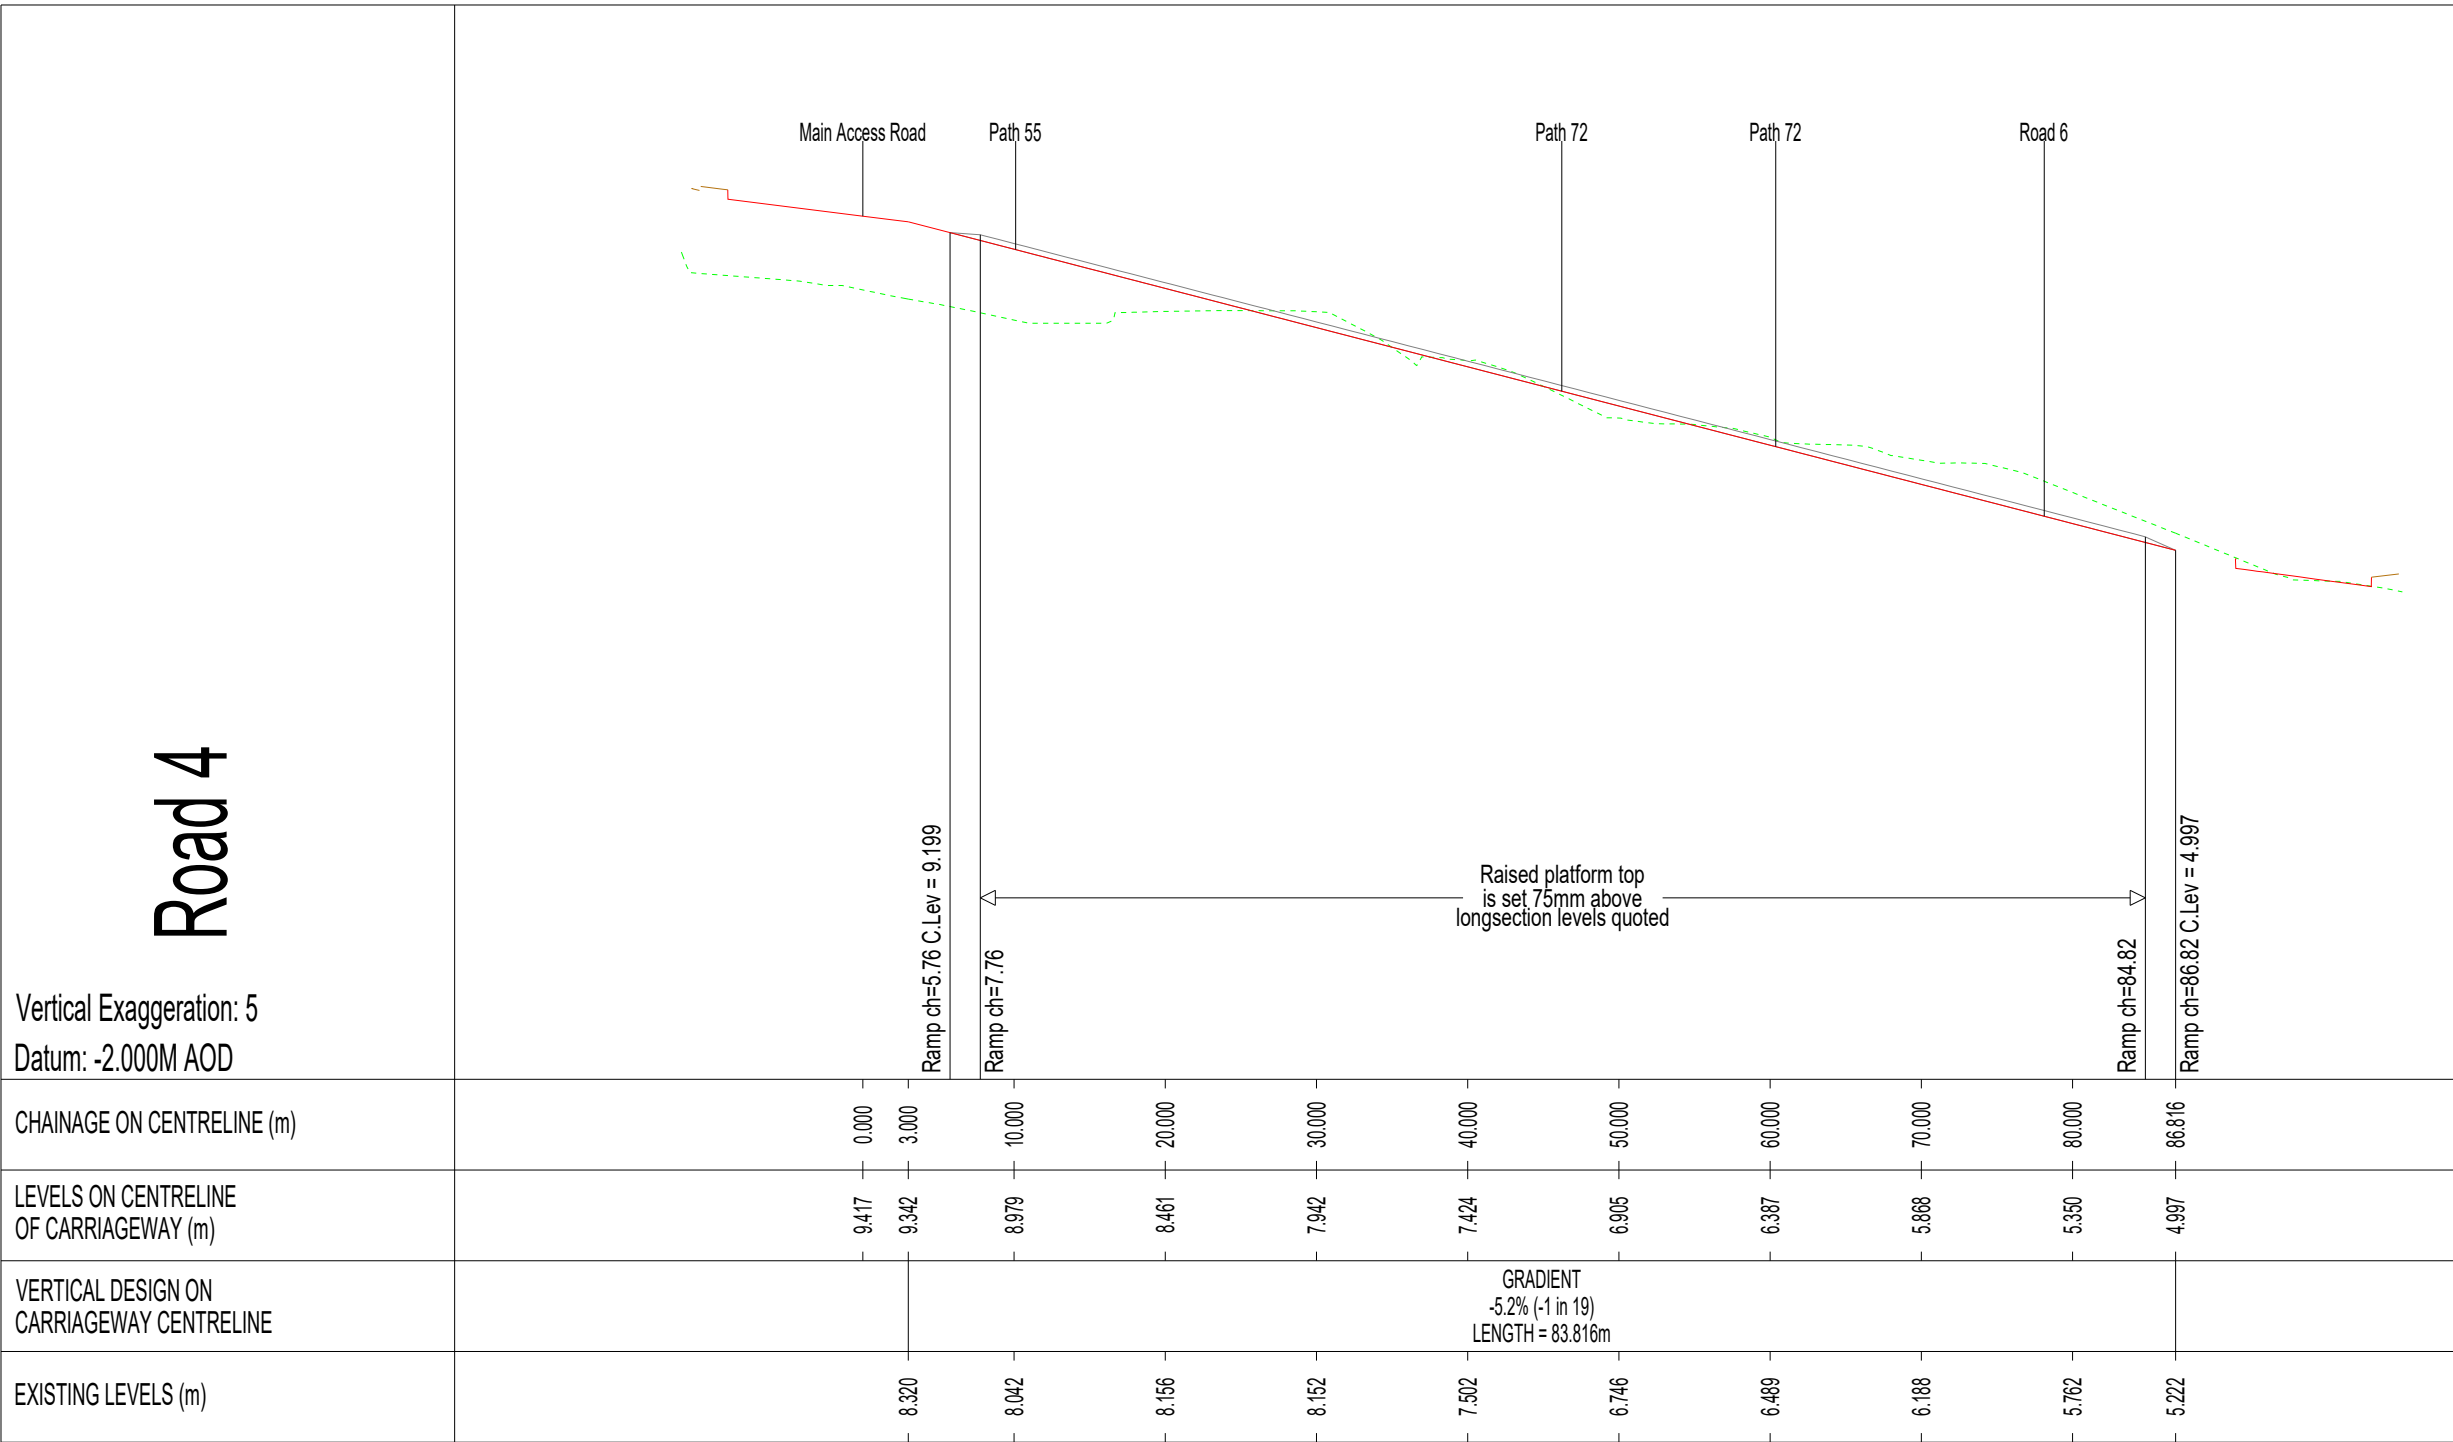


Main Access Road

Vertical Exaggeration: 5
Datum: -1.000M AOD

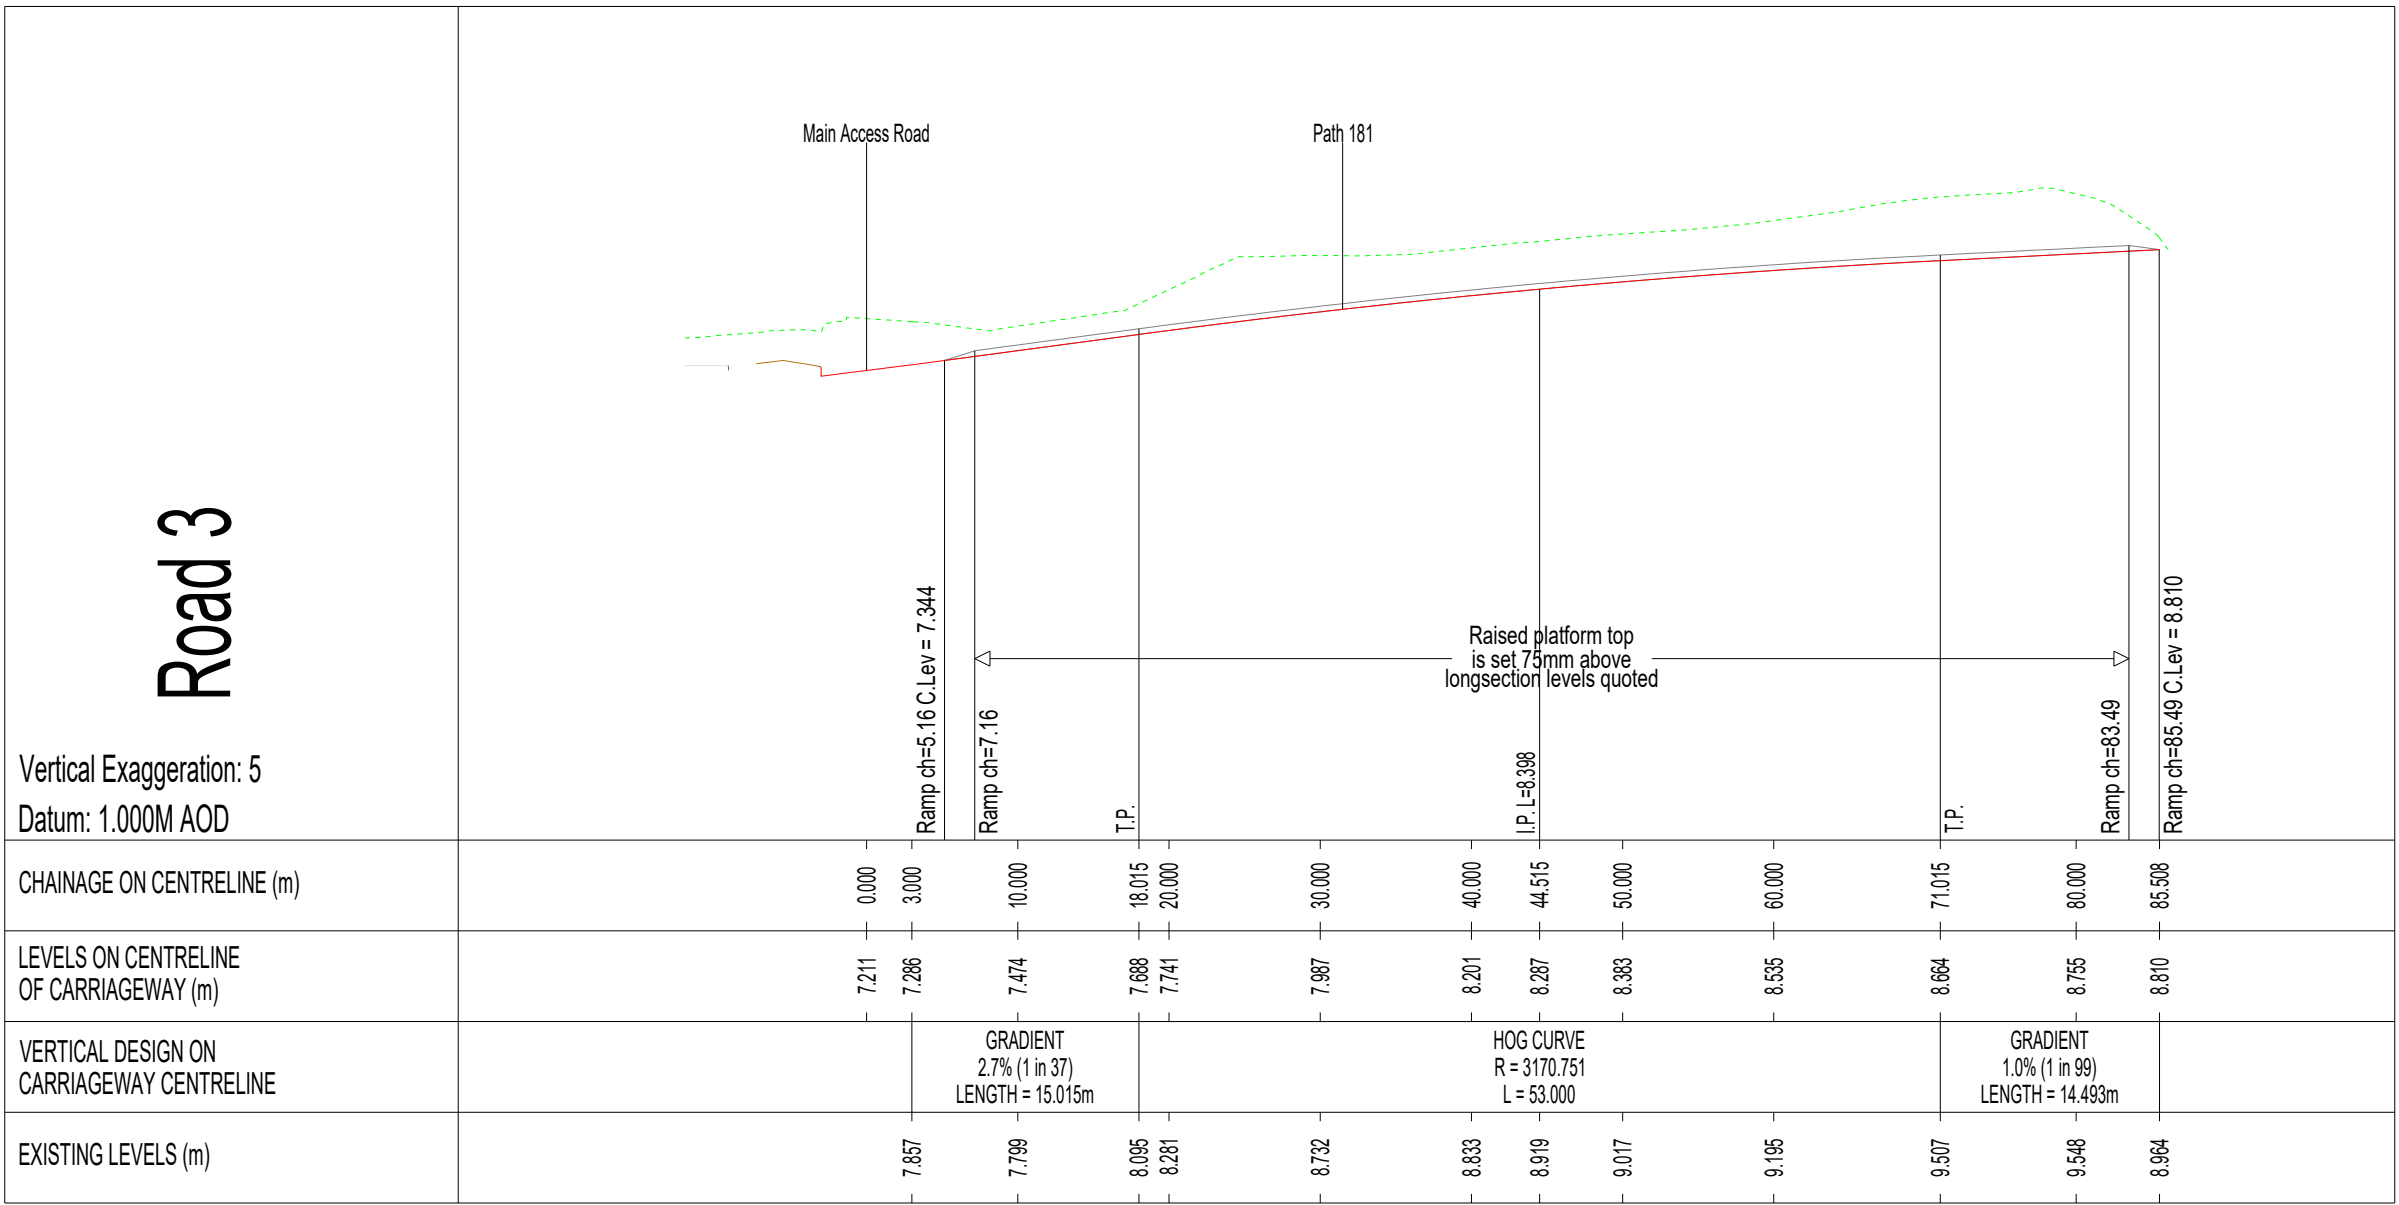

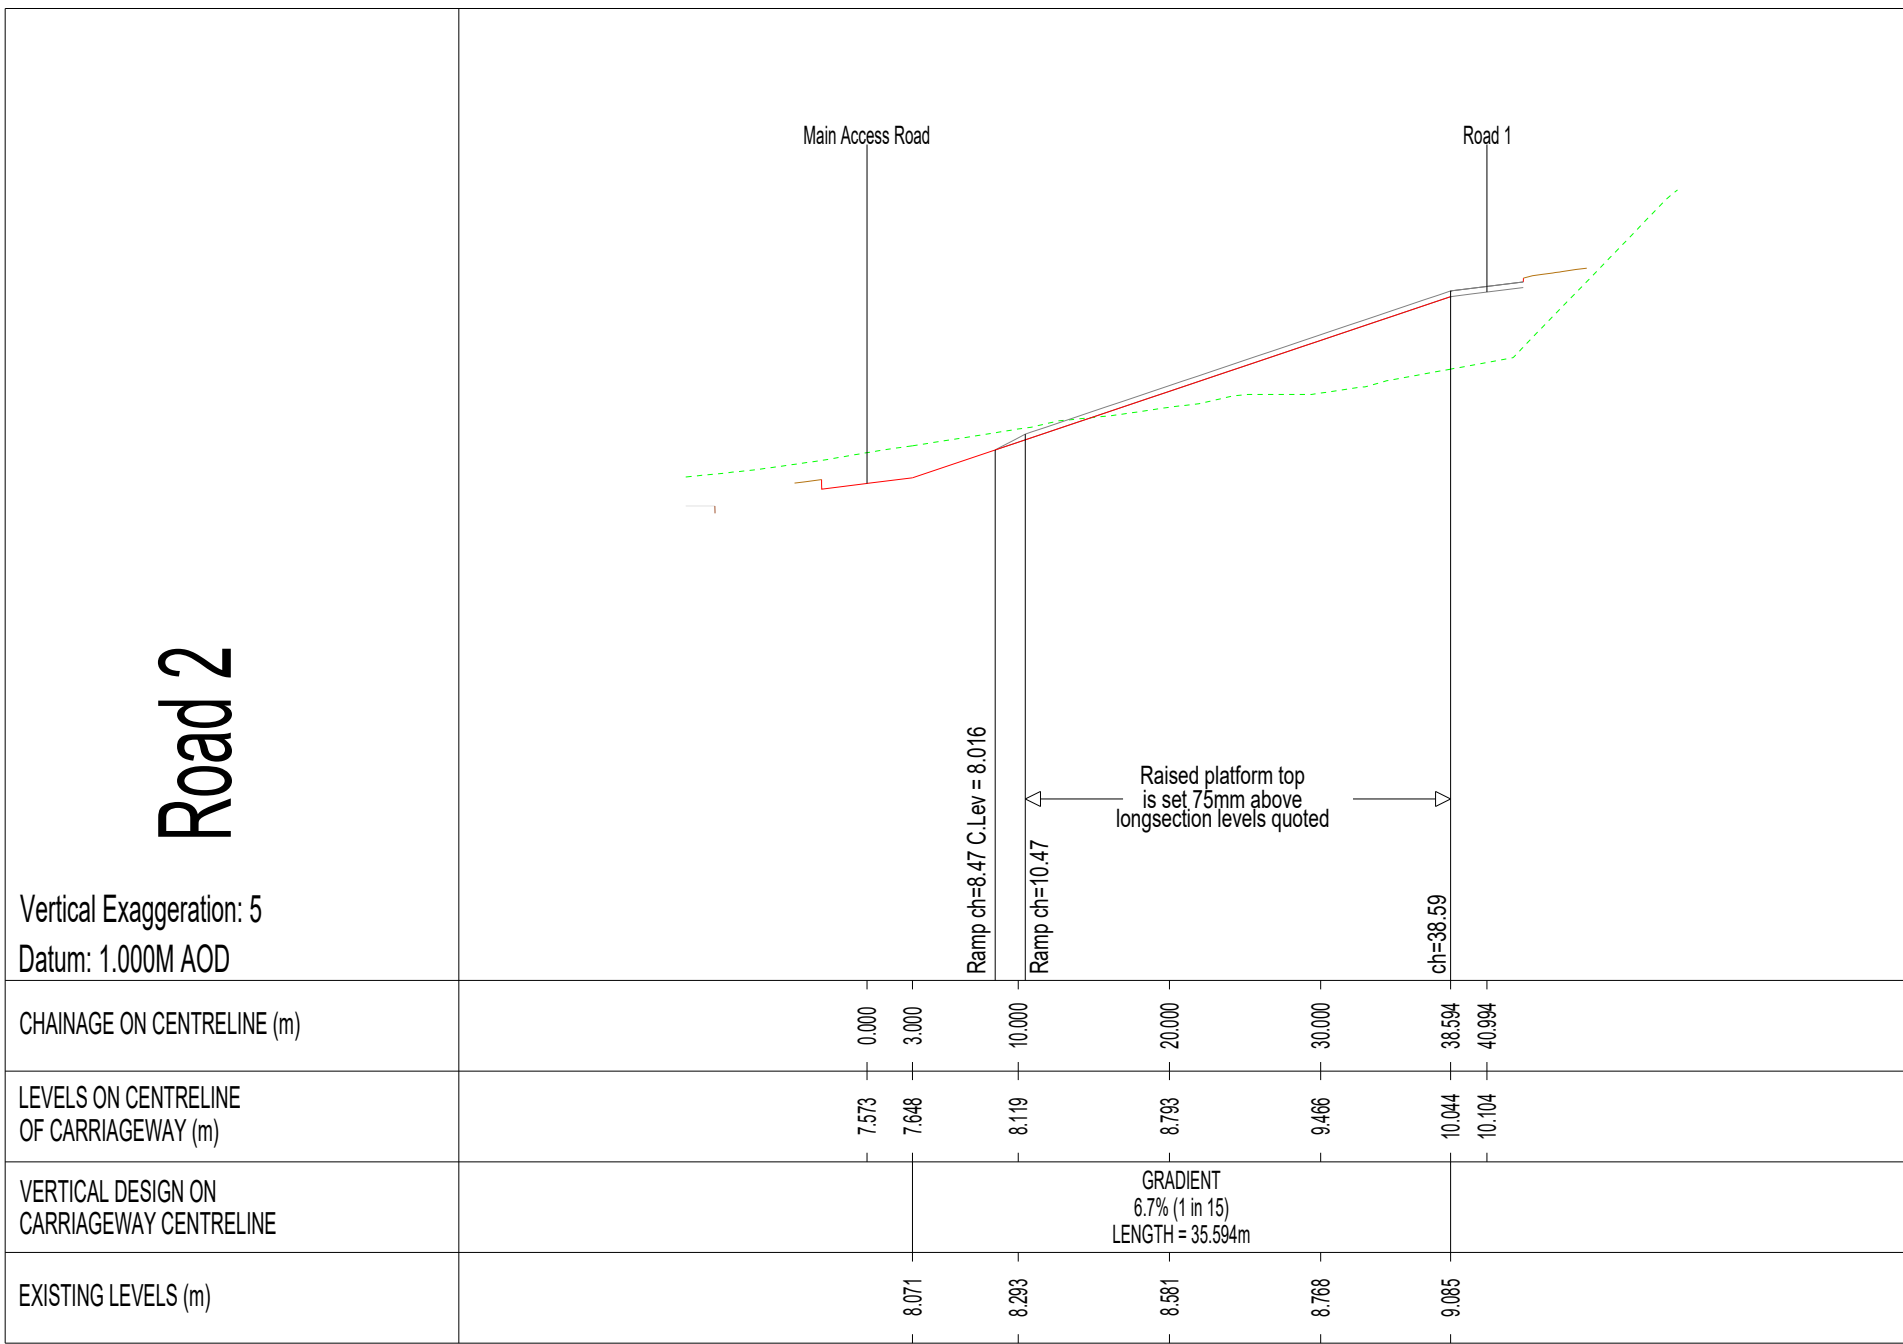

NOTES:

All dimensions in metres.
Do not scale from drawing.
For any discrepancies found please consult with design office.
This drawing should be read in conjunction with all contract drawings, documents and specifications.


Legend:

Existing Ground Level


Proposed Road Level

Rev	By	Date	Description
Drawing Status:			PLANNING NOT CERTIFIED FOR CONSTRUCTION
Project Title:			Ballinacurra Mill LRD.
Drawing Title:			Estate Road Vertical Alignments Sheet 2 of 4
Client:			Ballinacurra Project Limited Partnership
 M.H.L. & Associates Ltd. Consulting Engineers Unit 1B, The Atrium, Blackpool, Cork. Tel: 021-4840214 Fax: 021-4840215 E-Mail: info@mhl.ie			
Designed: DA		Drawn: DA	Checked: KM
Scale: 1:500 @ A1		Date: December 2025	
Job No: 23072HD		Drawing No: 23072HD-ERVA-P02	Revision: 00


Road 6

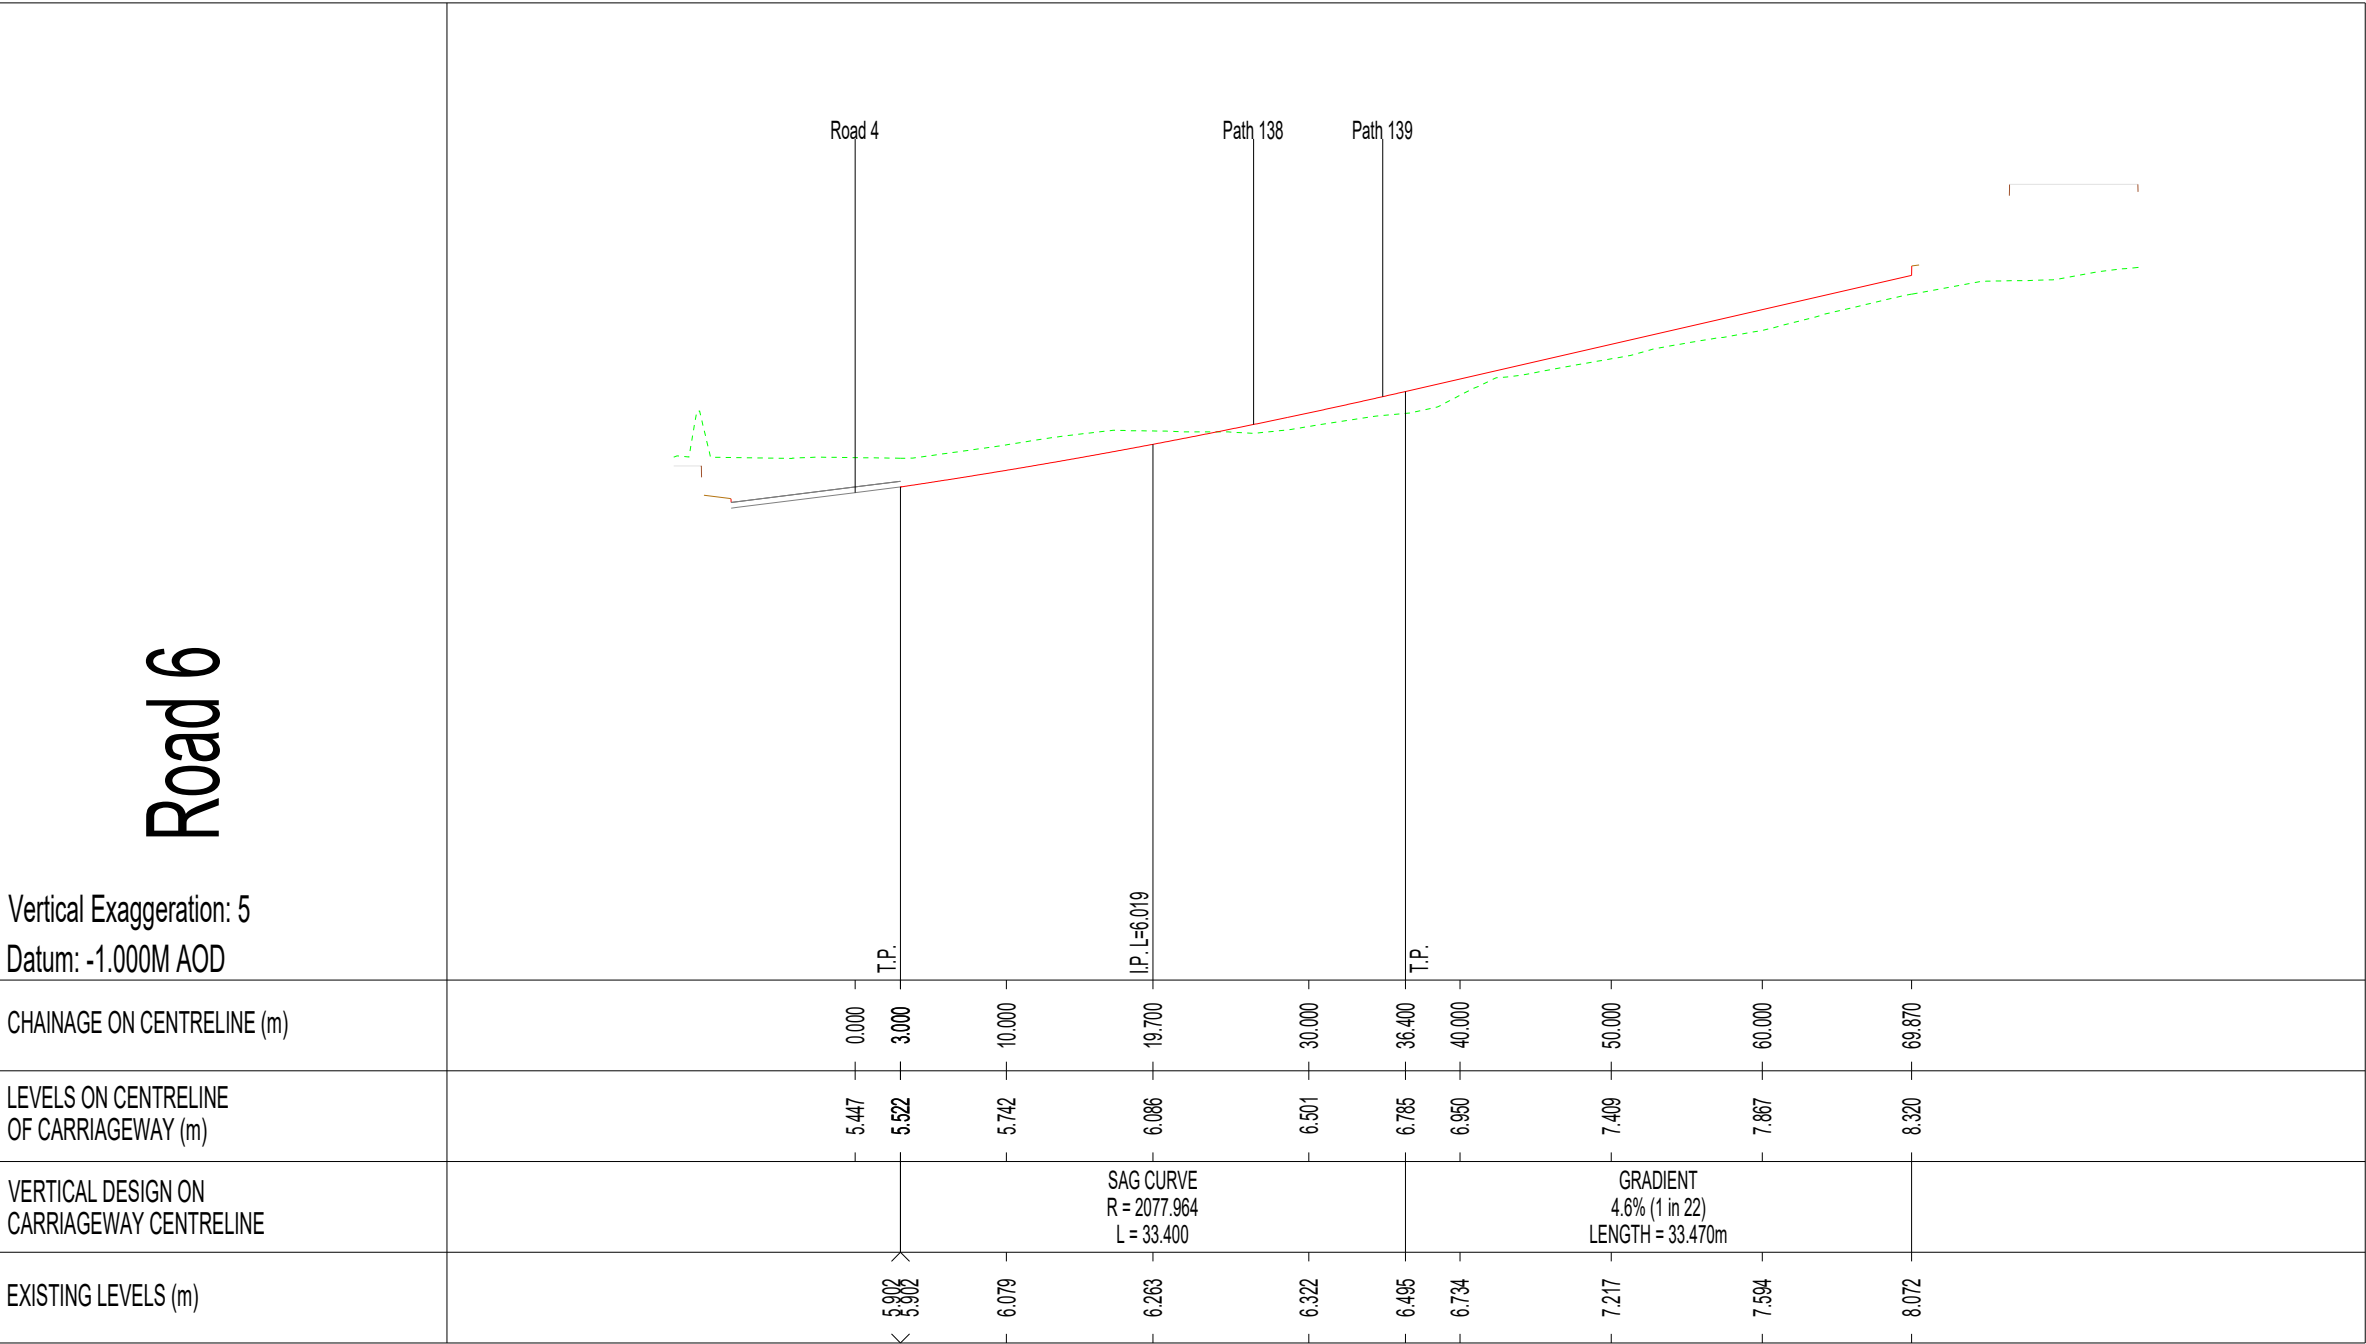

Road 8

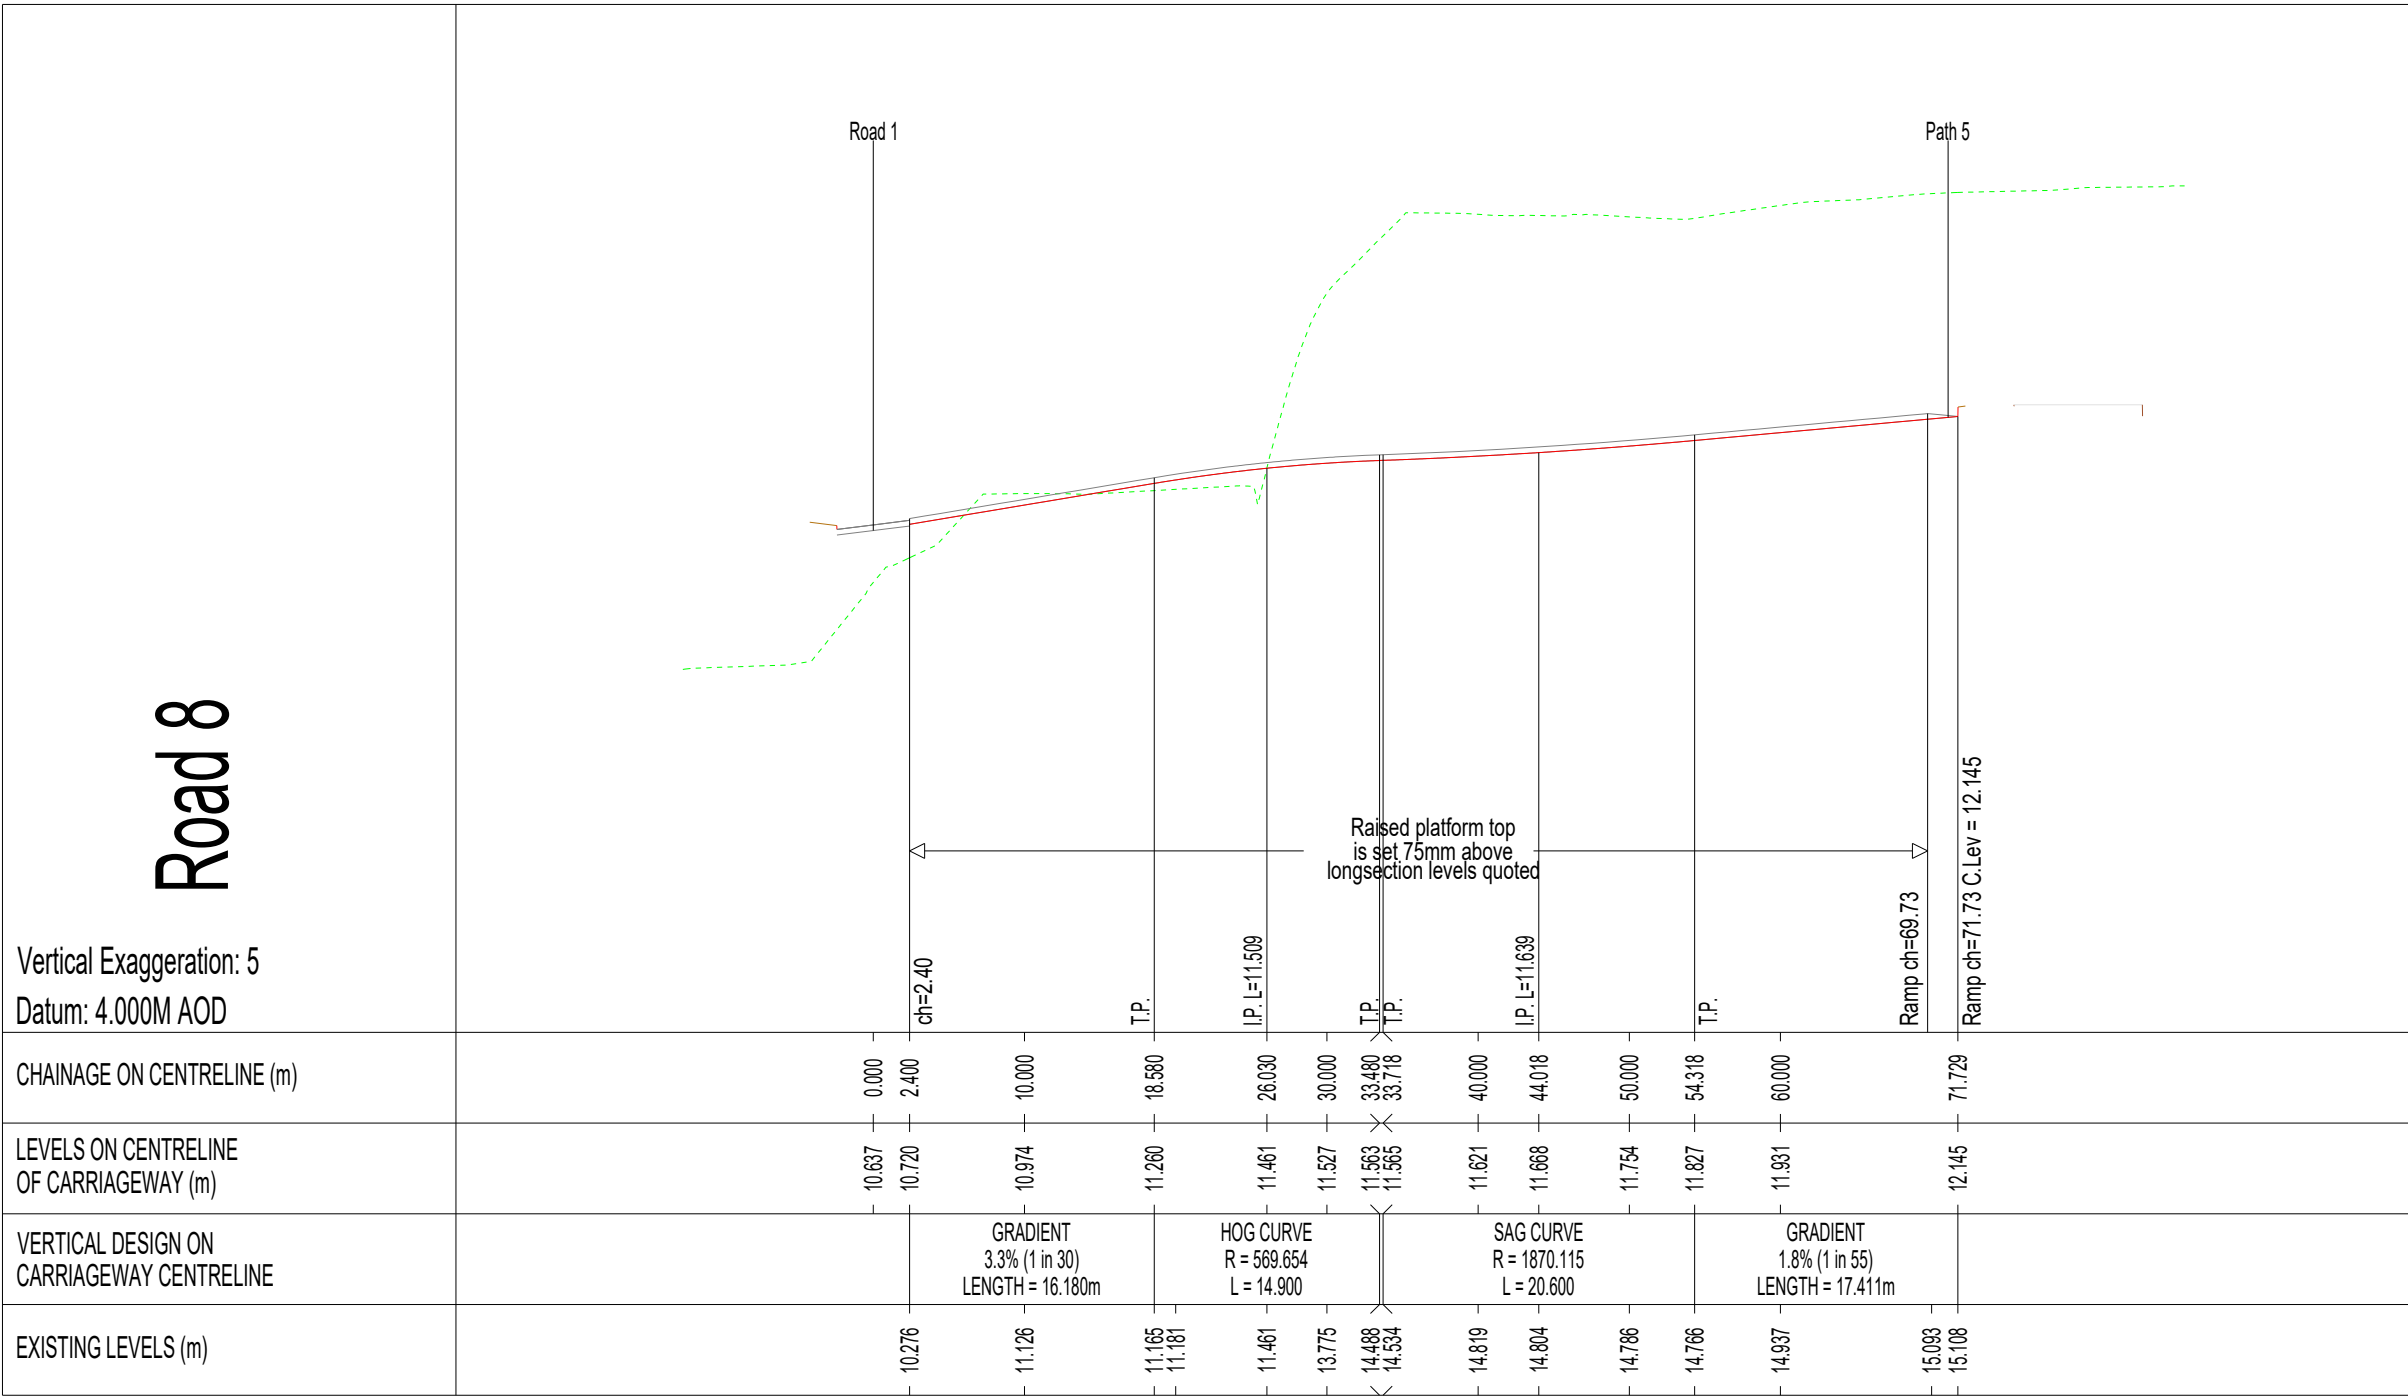

Upper Road

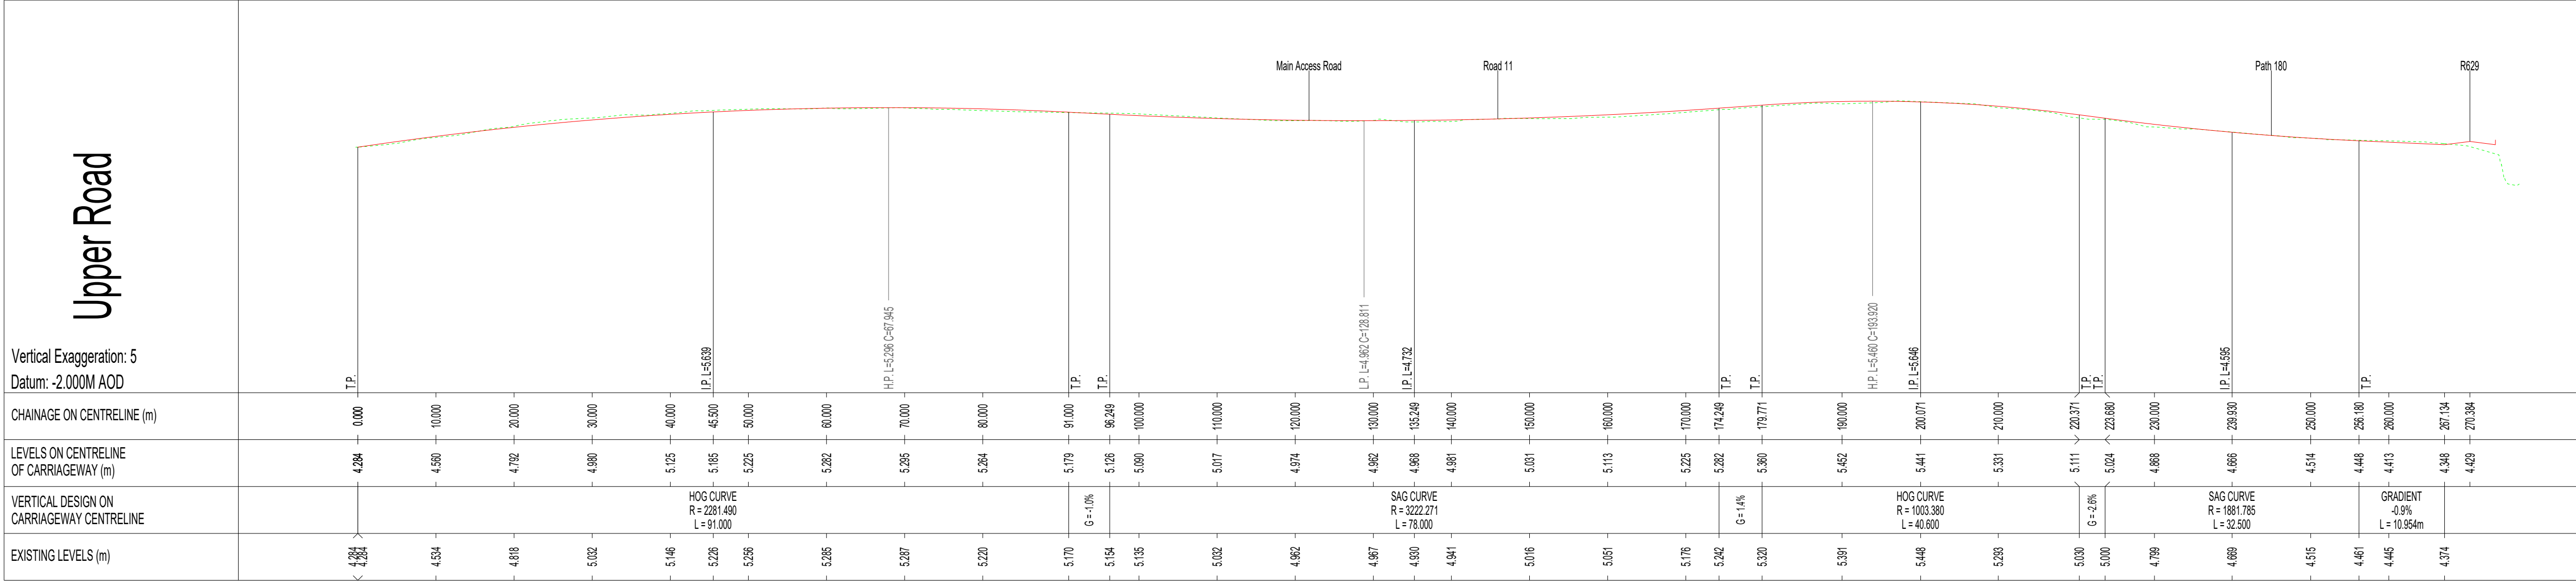

NOTES:

All dimensions in metres.
Do not scale from drawing.
For any discrepancies found please consult with design office.
This drawing should be read in conjunction with all contract drawings, documents and specifications.

Legend:

- Existing Ground Level
- Proposed Road Level

Rev	By	Date	Description

Drawing Status:	PLANNING
NOT CERTIFIED FOR CONSTRUCTION	

Project Title:	Ballinacurra Mill LRD.
----------------	------------------------

Drawing Title:	Estate Road Vertical Alignments Sheet 3 of 4
----------------	--

Client:	Ballinacurra Project Limited Partnership
---------	--



M.H.L & Associates Ltd.
Consulting Engineers
Unit 18,
The Atrium,
Blackpool,
Cork.
Tel: 021-4840214
Fax: 021-4840215
E-Mail: info@mhl.ie

Designed: DA	Drawn: DA	Checked: KM
Scale: 1:500 @ A1	Date: December 2025	
Job No: 23072HD	Drawing No: 23072HD-ERVA-P03	Revision: 00

R629

Vertical Exaggeration: 5
Datum: +2.000M AOD

CHAINAGE ON CENTRELINE (m)	LEVELS ON CENTRELINE OF CARRIAGEWAY (m)	VERTICAL DESIGN ON CARRIAGEWAY CENTRELINE	EXISTING LEVELS (m)



Rev	By	Date	Description
Drawing Status:			
PLANNING NOT CERTIFIED FOR CONSTRUCTION			
Project Title:			
Ballinacurra Mill LRD.			
Drawing Title:			
Estate Road Vertical Alignments Sheet 4 of 4			
Client:			
Ballinacurra Project Limited Partnership			
M.H.L. & Associates Ltd. Consulting Engineers			
 Unit 1B, The Atrium, Blackpool, Co.Rk. Tel: 021-4840214 Fax: 021-4840215 E-Mail: info@mhl.ie			
Designed:		Drawn:	
DA		DA	
Checked:		KM	
Scale:		Date:	
1:500 @ A1		December 2025	
Job No:		Drawing No:	
23072HD		23072HD-ERVA-P04	
Revision:			
		00	