



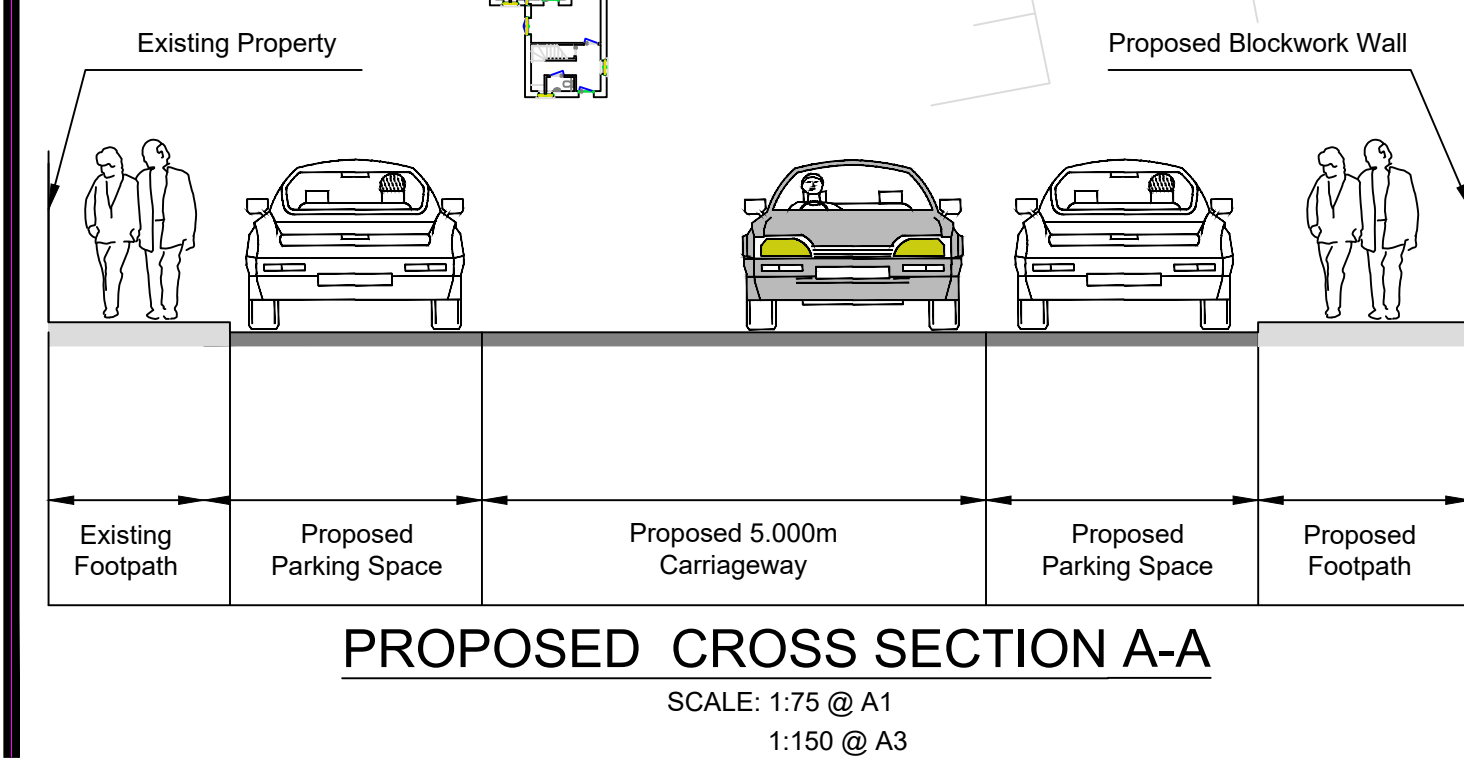


NOTES:
All dimensions in metres.
Do not scale from drawing.
For any discrepancies found please consult with design office.
This drawing should be read in conjunction with all contract drawings, documents and specifications.

Rev	By	Date	Description
01	DA	20.11.25	Revised Site Layout
Drawing Status:			Planning NOT CERTIFIED FOR CONSTRUCTION
Project Title:			Ballinacurra Mill LRD.
Drawing Title:			Proposed Public Realms Work
Client:			Ballinacurra Project Limited Partnership
Designed:			KM
Drawn:			PN
Checked:			KM
Scale:			1:500 @ A1 Date: April 2025
Job No:			23072HD
Drawing No:			23072HD-PRW-PO1
Revision:			01


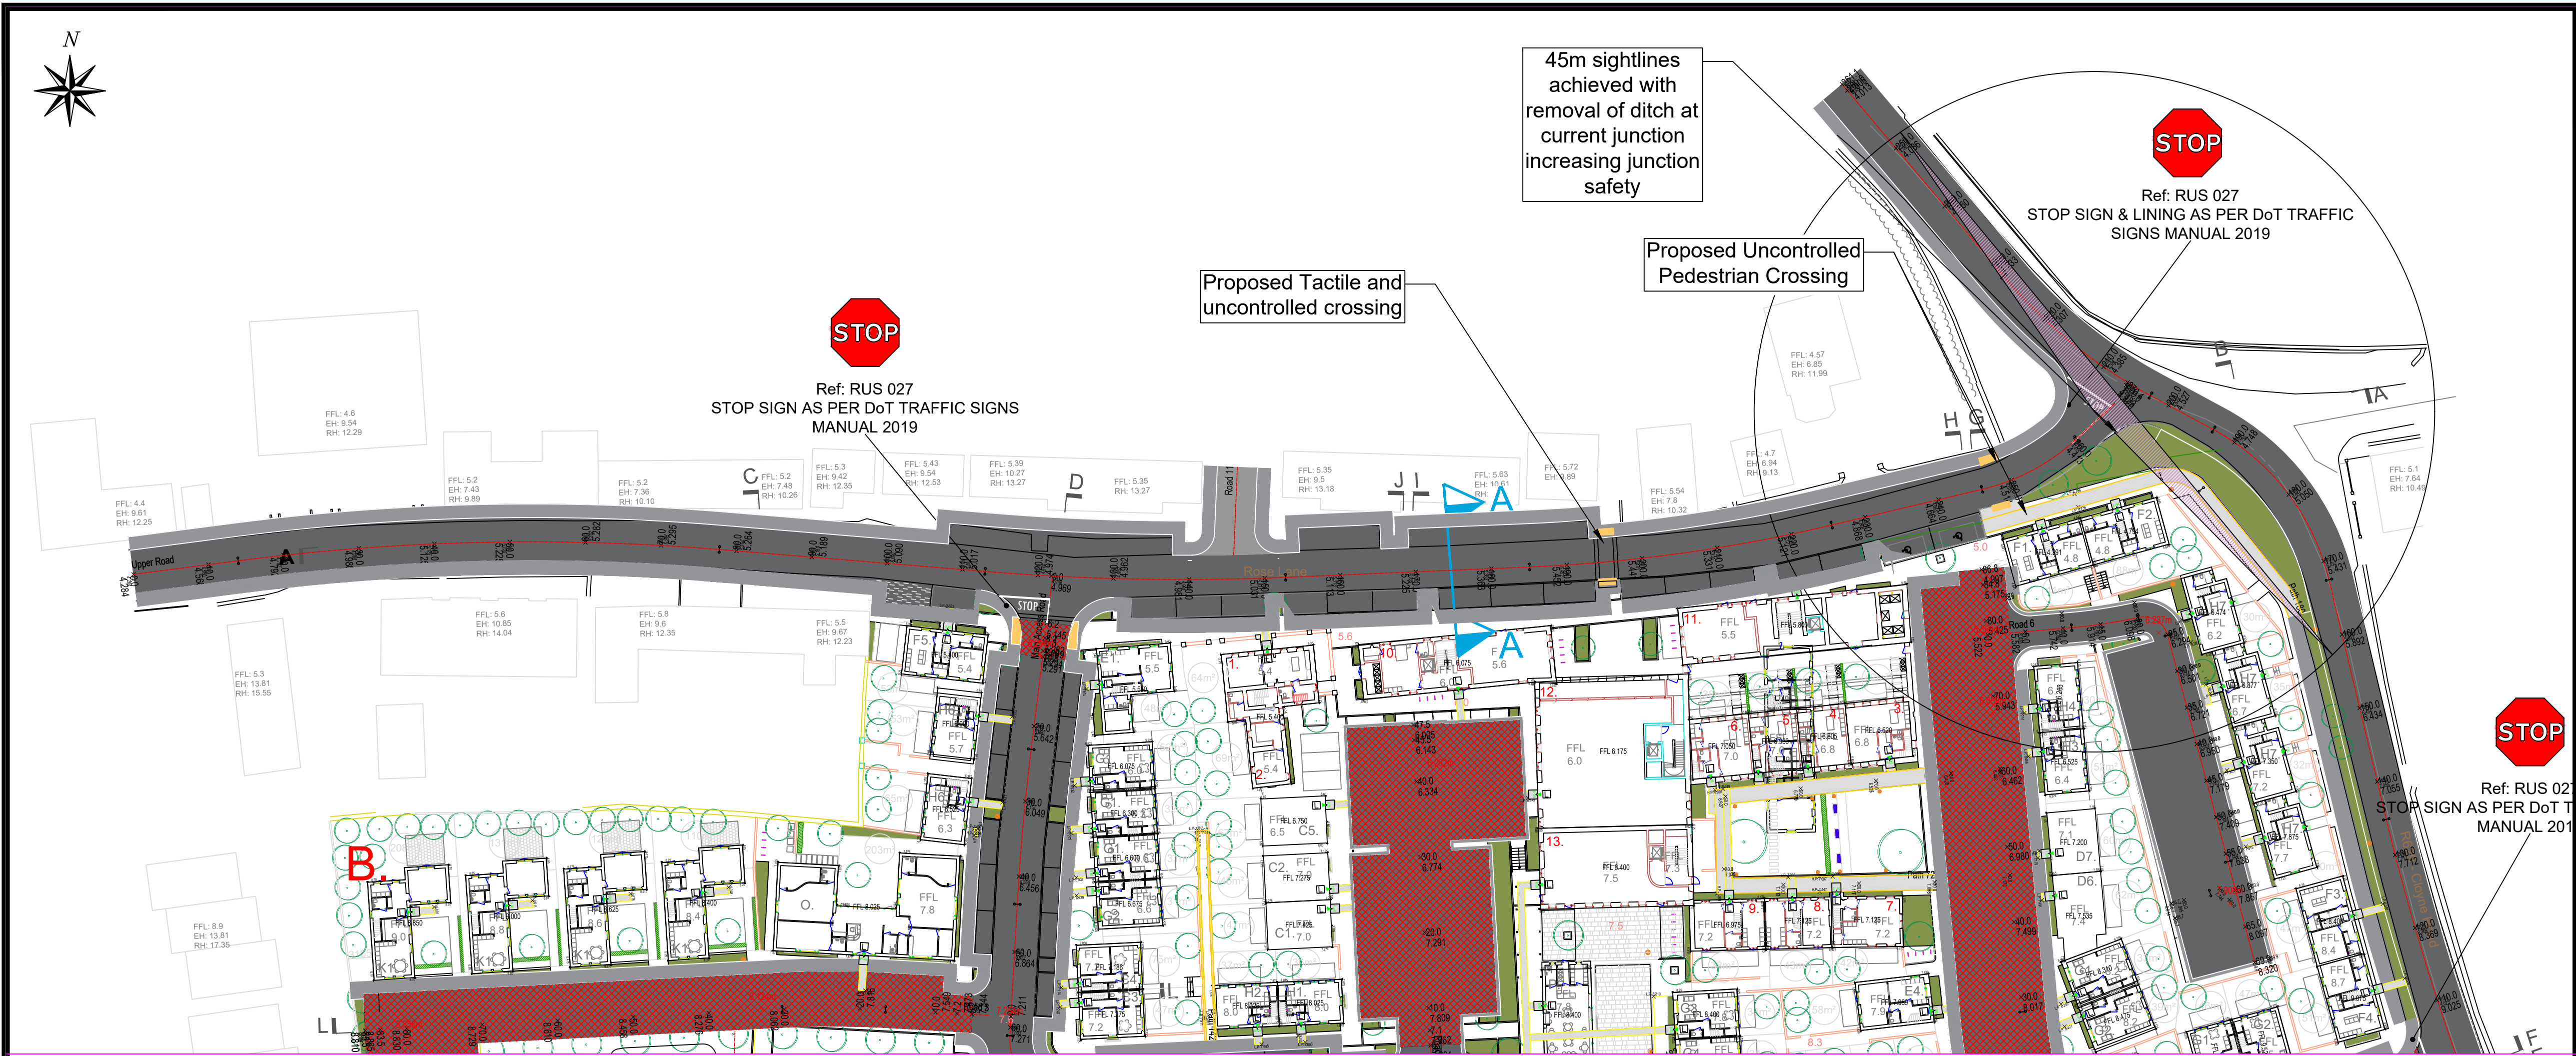





Rev	By	Date	Description
01	DA	20.11.25	Revised Site Layout
Drawing Status: Planning NOT CERTIFIED FOR CONSTRUCTION			
Project Title: Ballinacurra Mill LRD.			
Drawing Title: Proposed Road Long Sections (1 of 2)			
Client: Ballinacurra Project Limited Partnership			
 M.H.L. & Associates Ltd. Consulting Engineers Unit 1B, The Atrium, Blackpool, Cork. Tel: 021-4840214 Fax: 021-4840215 E-Mail: info@mhl.ie			
Designed: KM		Drawn: PN	
Checked: KM		Scale: 1:500 @ A1	
Date: April 2025		Job No: 23072HD	
Drawing No: 23072HD-LS-PO1		Revision: 00	

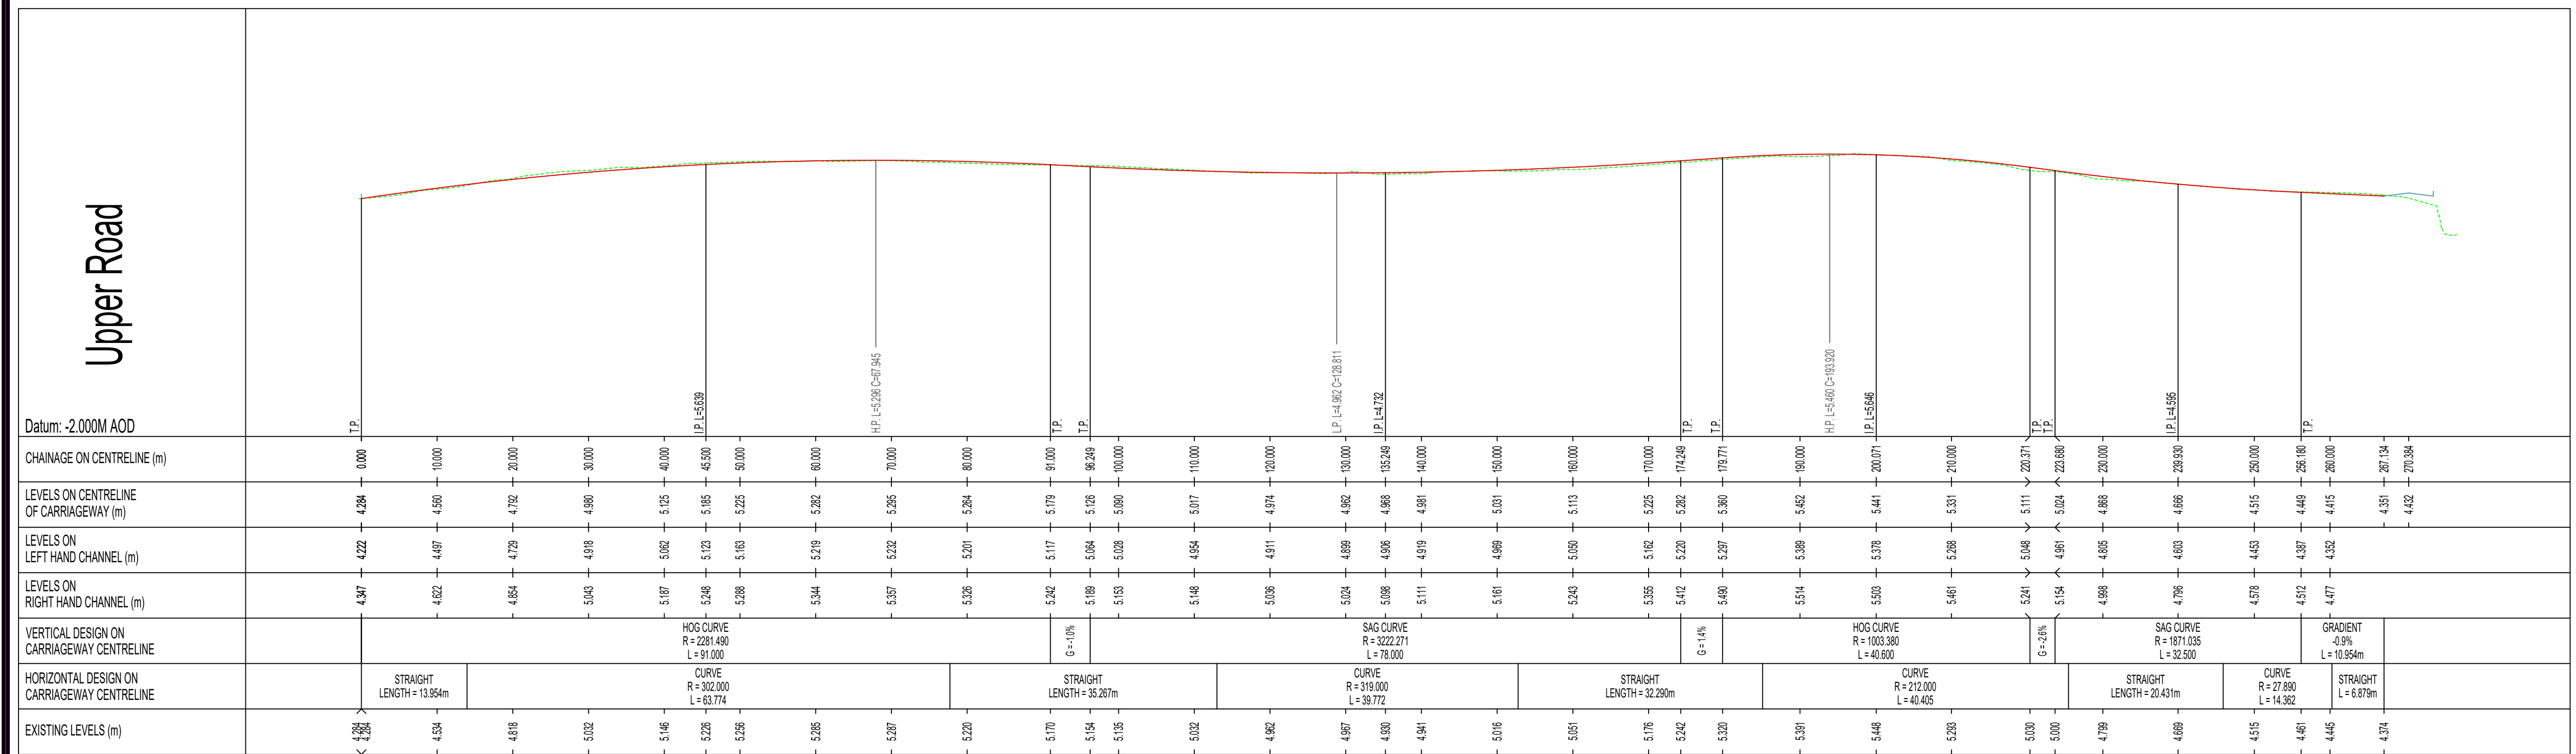

Rev	By	Date	Description
01	DA	20.11.25	Revised Site Layout
Drawing Status: Planning NOT CERTIFIED FOR CONSTRUCTION			
Project Title: Ballinacurra Mill LRD.			
Drawing Title: Proposed Road Long Sections (1 of 2)			
Client: Ballinacurra Project Limited Partnership			
 M.H.L. & Associates Ltd. Consulting Engineers Unit 1B, The Atrium, Blackpool, Cork. Tel: 021-4840214 Fax: 021-4840215 E-Mail: info@mhl.ie			
Designed: KM		Drawn: PN	
Scale: 1:500 @ A1		Date: April 2025	
Job No: 23072HD		Drawing No: 23072HD-LS-PO1	
Revision: 00			

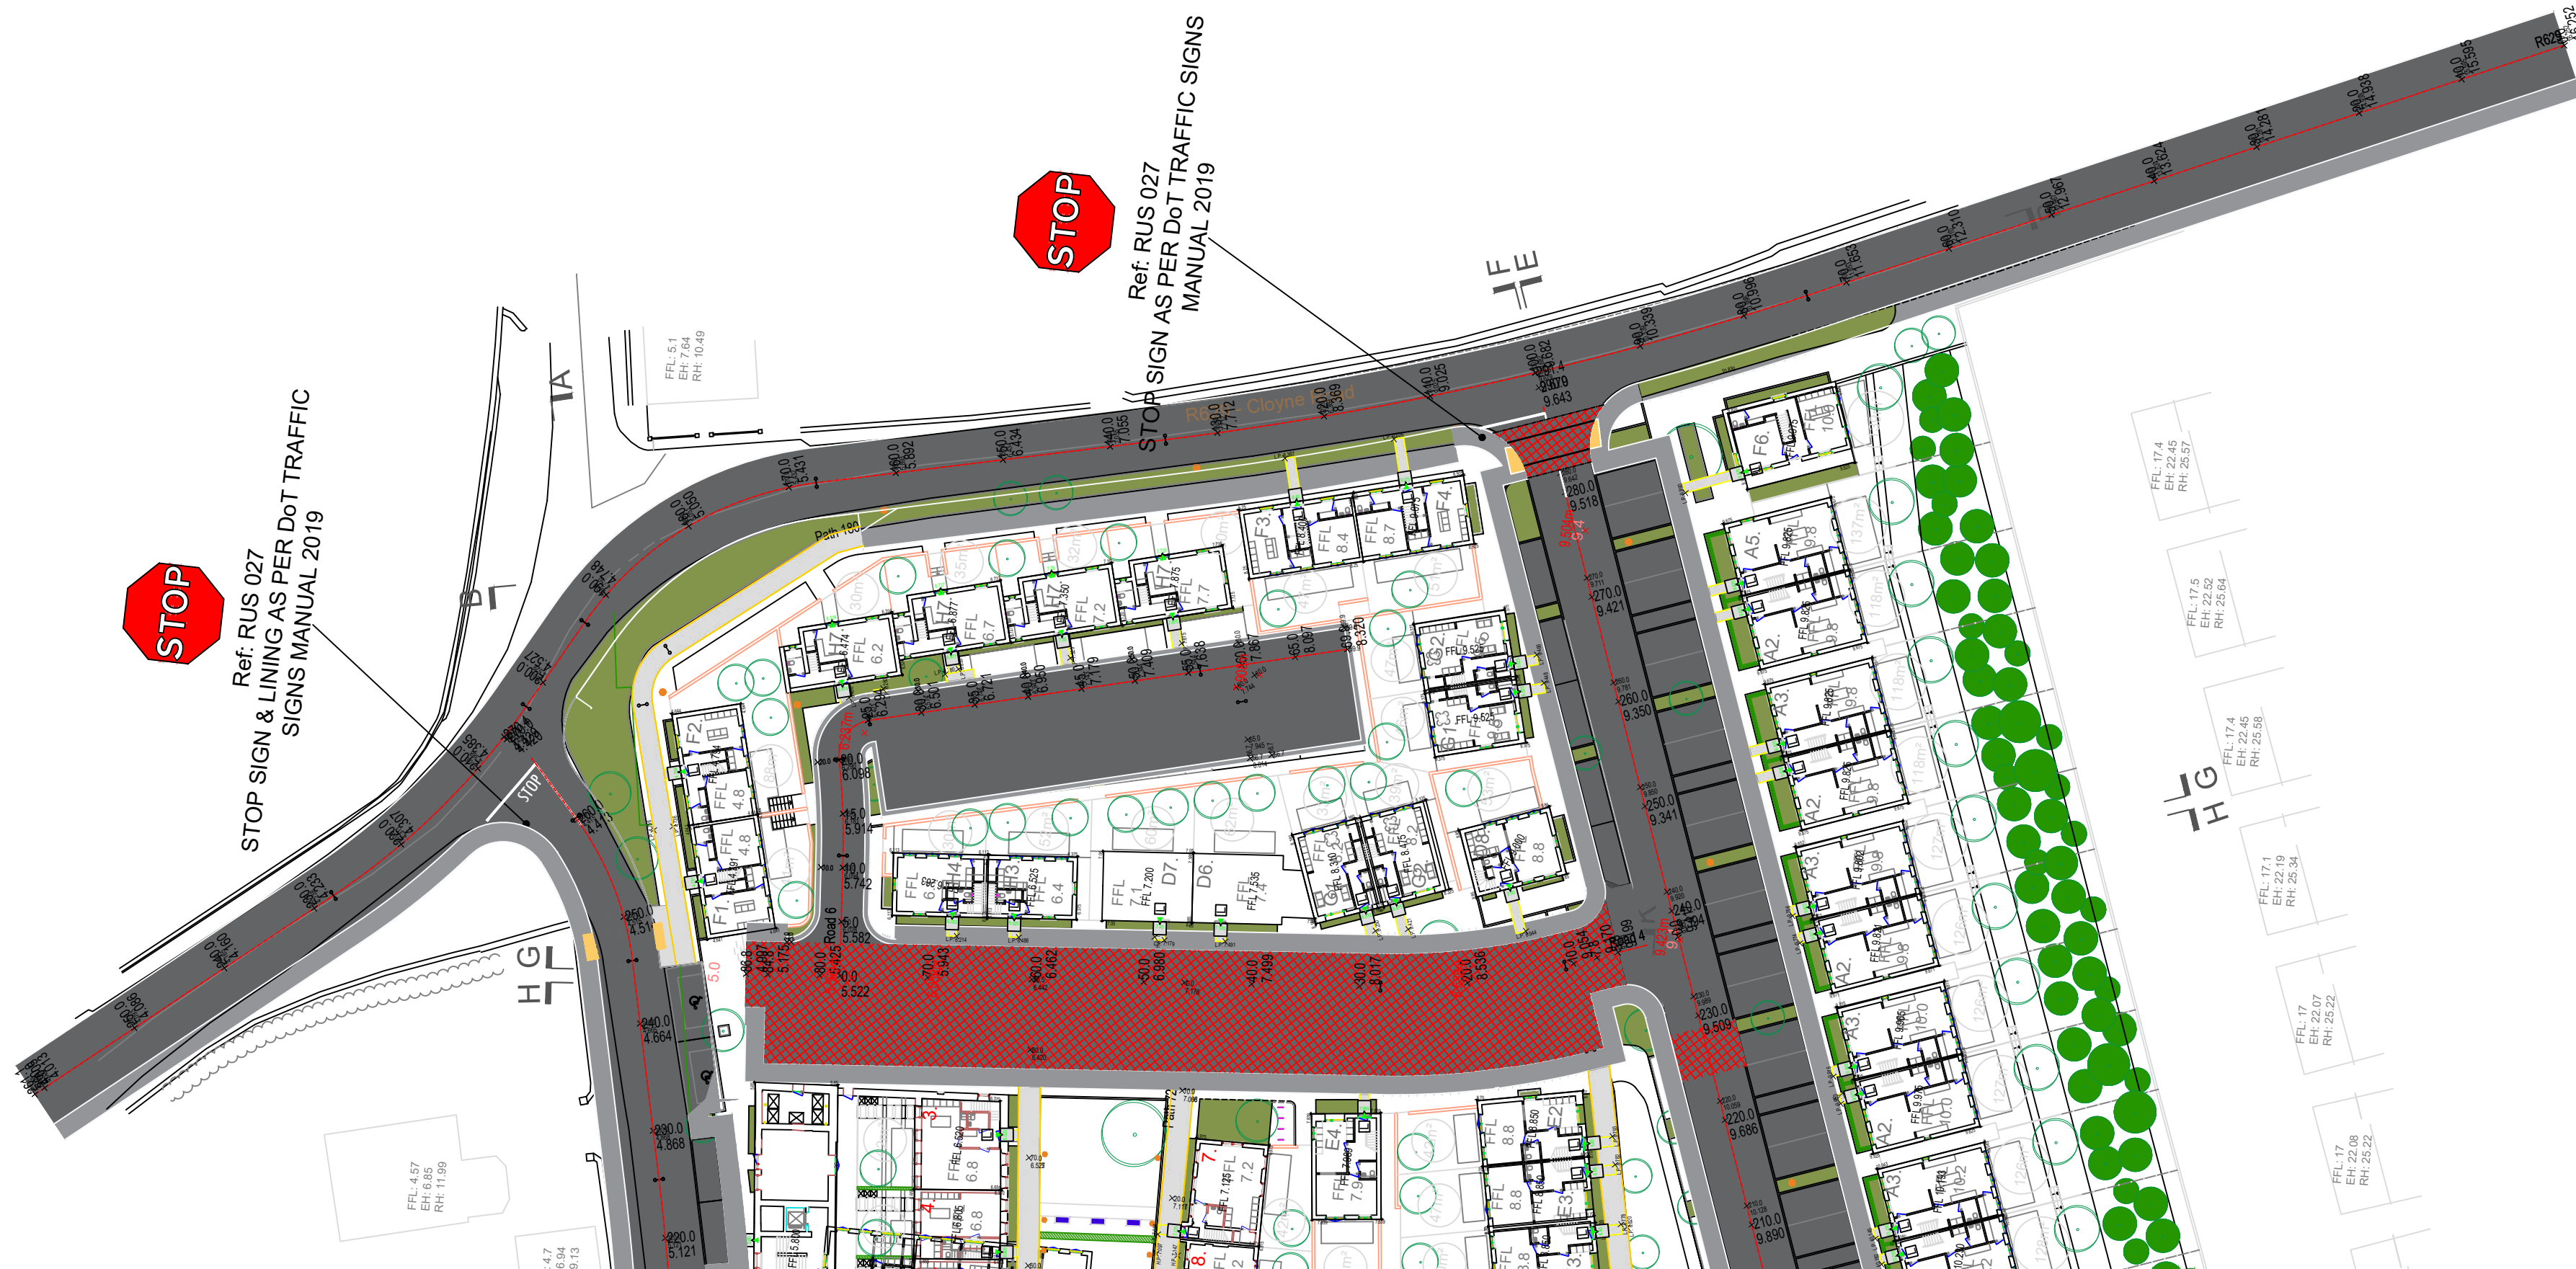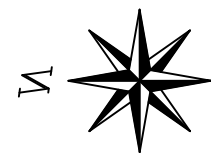

R629

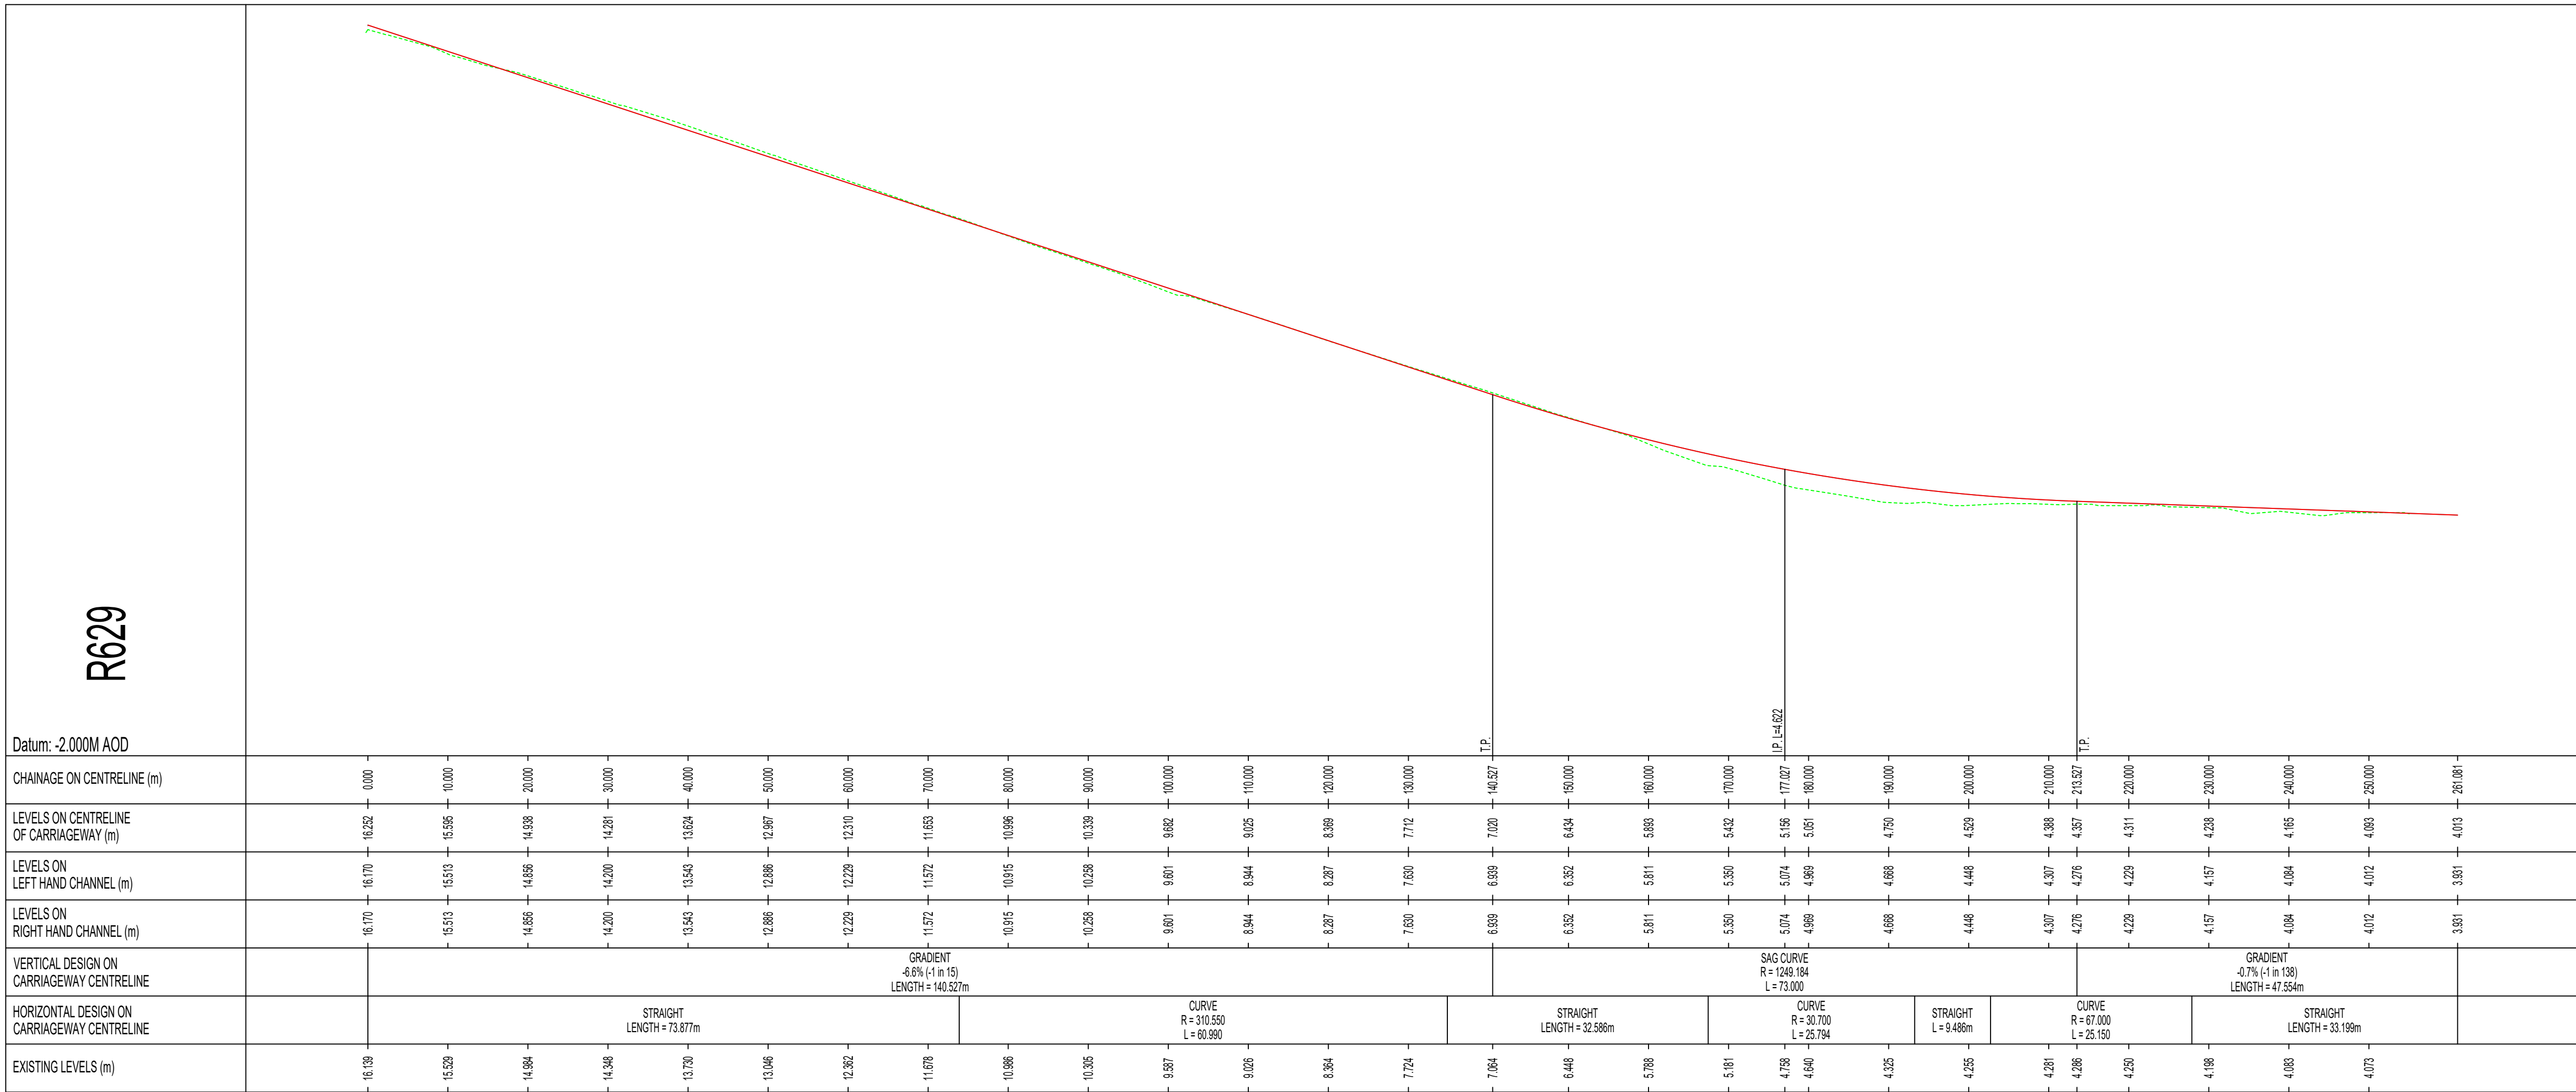

NOTES:
All dimensions in metres.
Do not scale from drawing.
For any discrepancies found please consult with design office.
This drawing should be read in conjunction with all contract drawings, documents and specifications.

Rev	By	Date	Description
01	DA	20.11.25	Revised Site Layout
Drawing Status:			Planning
Project Title:			Ballinacurra Mill LRD.
Drawing Title:			Proposed Road Long Sections (2 of 2)
Client:			Ballinacurra Project Limited Partnership
MHL M.H.L. & Associates Ltd. Consulting Engineers Unit 18, The Atrium, Blackpool, Cork. Tel: 021-4840214 Fax: 021-4840215 E-Mail: info@mhl.ie			
Designed: KM		Drawn: PN	Checked: KM
Scale: 1:500 @ A1		Date: April 2025	
Job No: 23072HD		Drawing No: 23072HD-LS-PO2	Revision: 00