

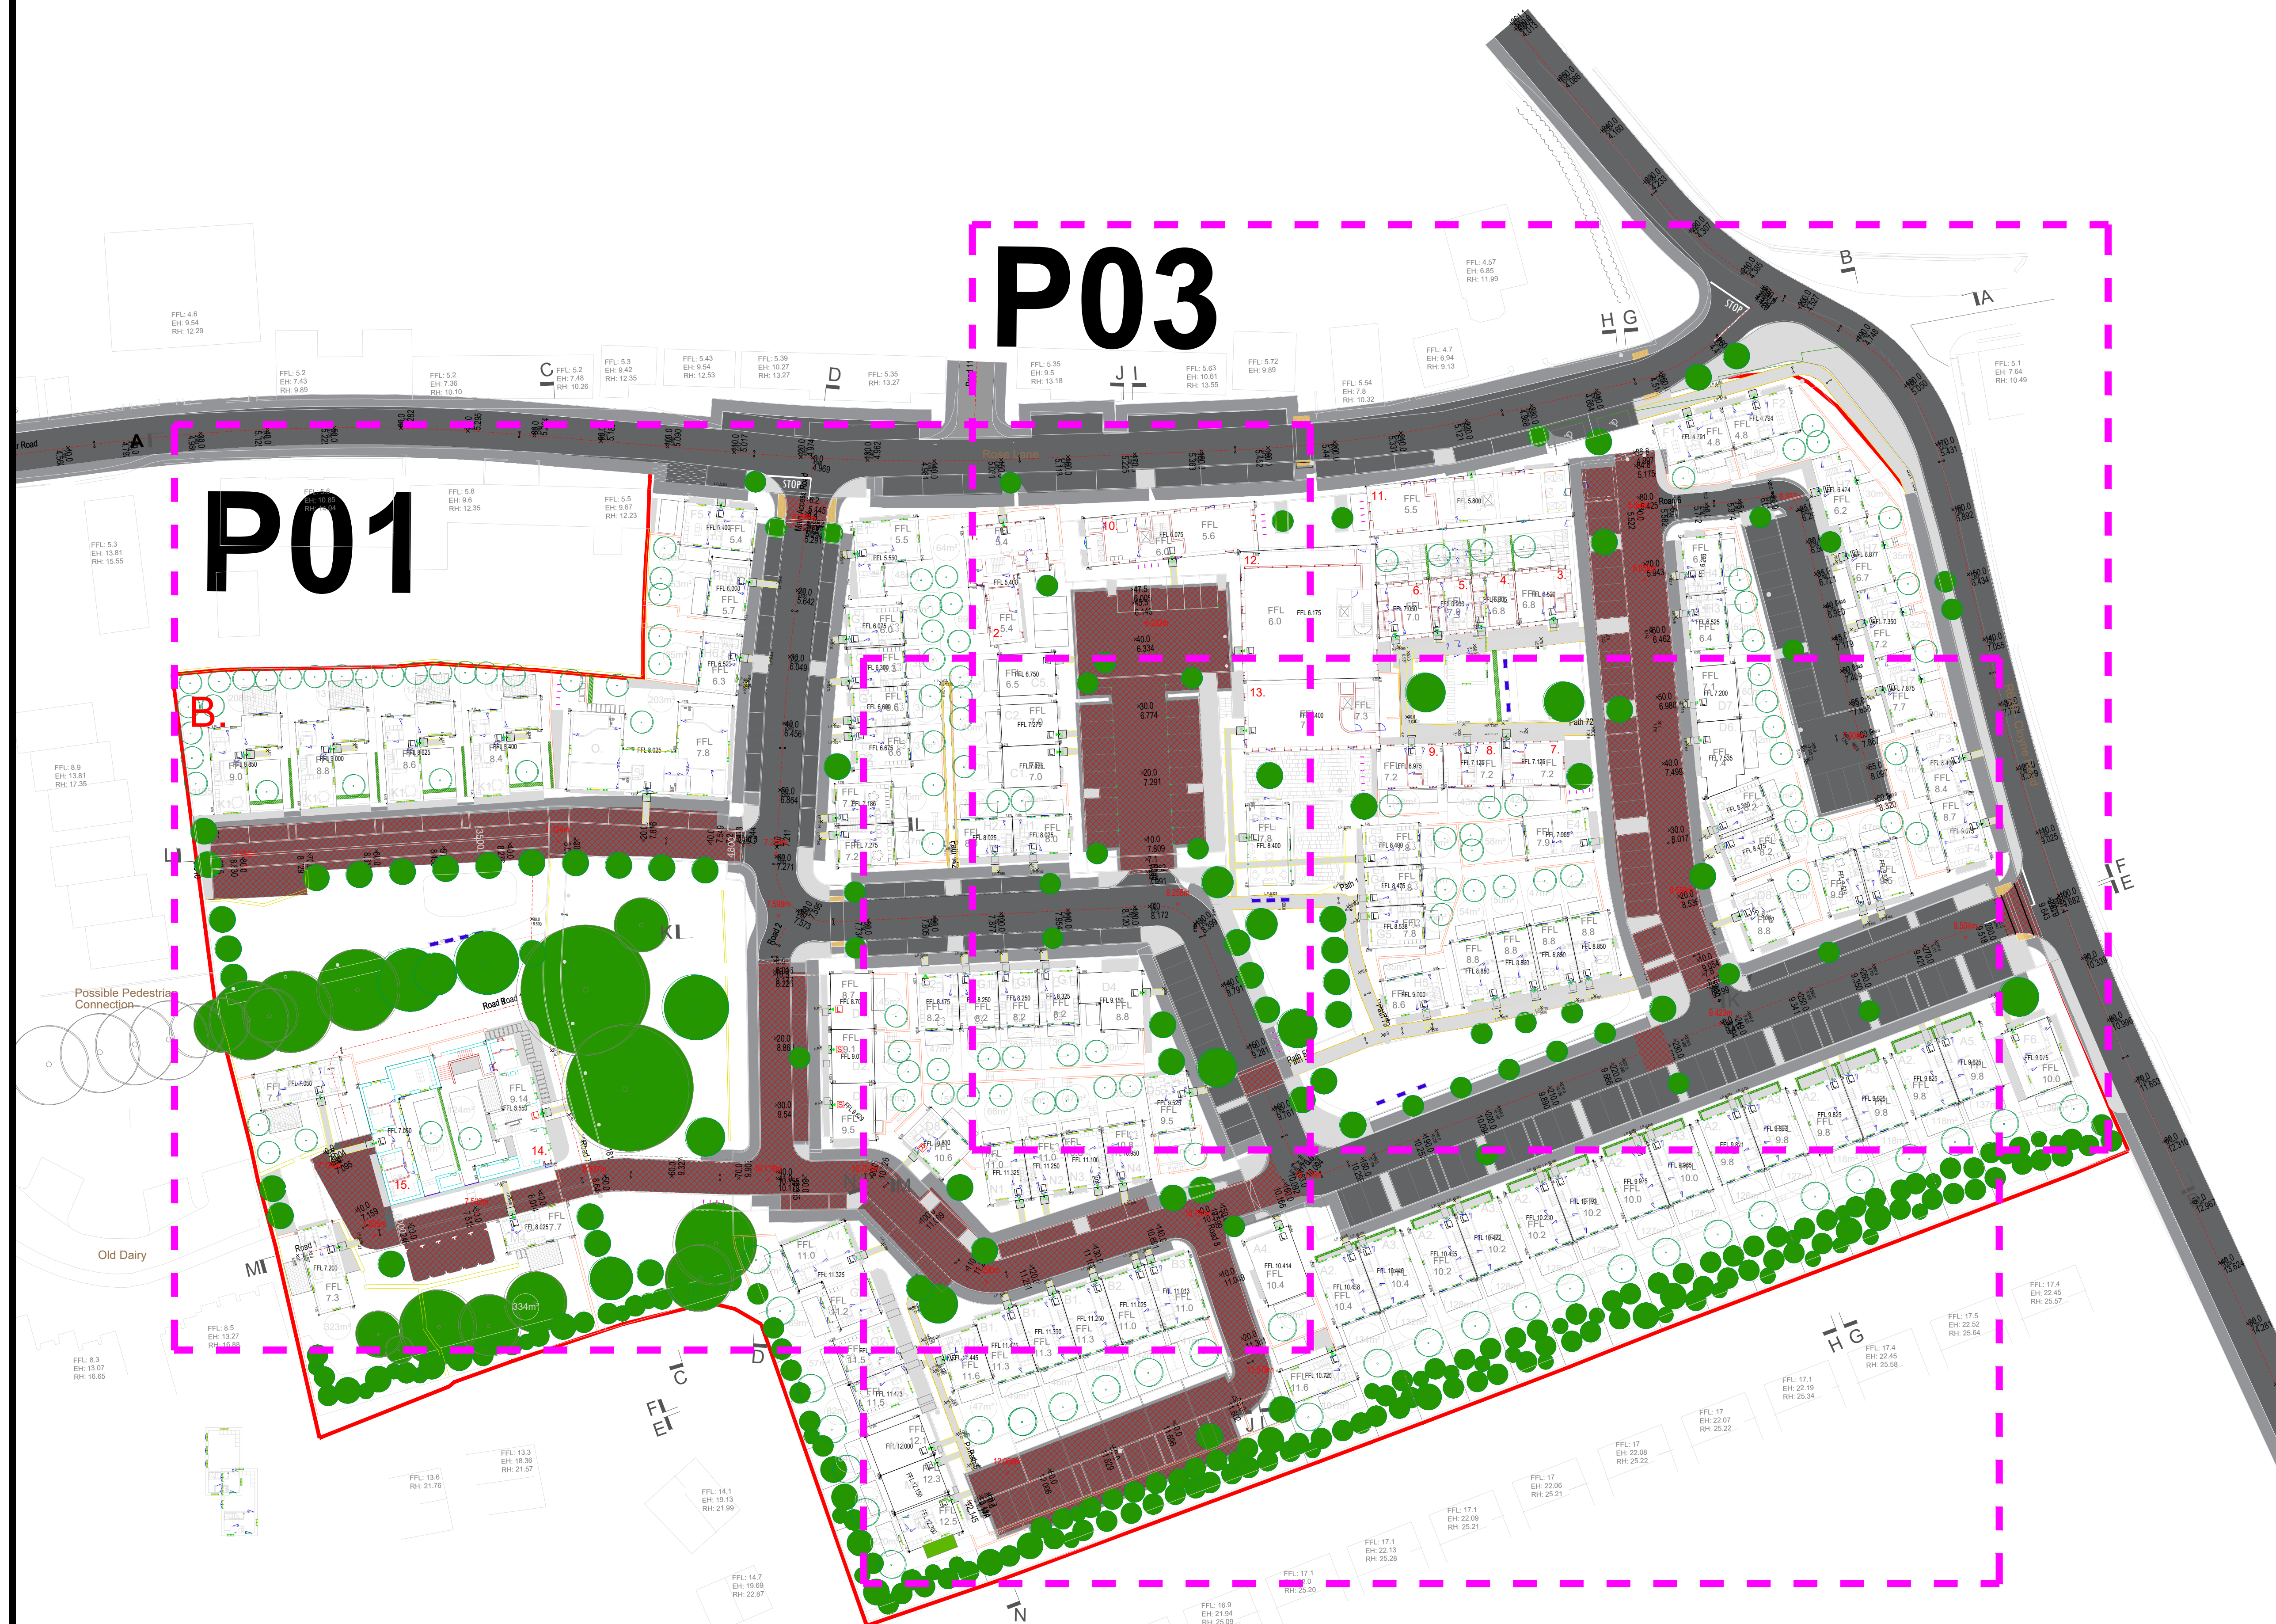


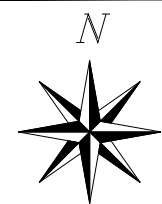

NOTES:
All dimensions in metres.
Do not scale from drawing.
For any discrepancies found please consult with design office.
This drawing should be read in conjunction with all contract drawings, documents and specifications.

- Legend:**
- Site Boundary
 - Road Centreline Alignment
 - Raised Surface

Key Plan

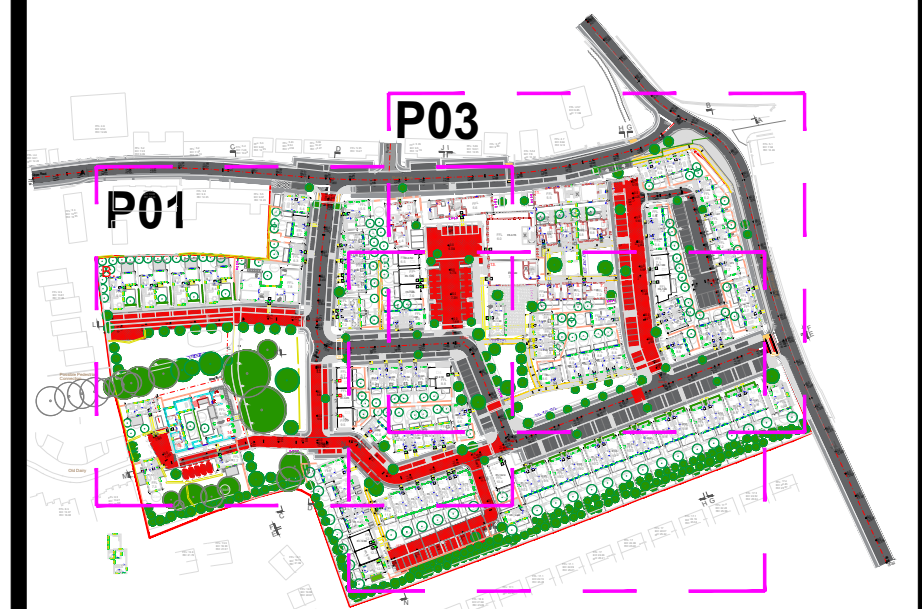

Rev	By	Date	Description
03	DA	20.11.25	Revised Site Layout
02	DA	09.04.25	Revised Site Layout
01	DA	20/01/25	Issued For Planning
Drawing Status:			Planning NOT CERTIFIED FOR CONSTRUCTION
Project Title:			Ballinacurra Mill LRD.
Drawing Title:			Overall Site Layout Plan Sheet 4 of 4
Client:			Ballinacurra Project Limited Partnership
M.H.L. & Associates Ltd. Consulting Engineers Unit 18, The Atrium, Blackpool, Cork. Tel: 021-4840214 Fax: 021-4840215 E-Mail: info@mhl.ie			
Designed: KM		Drawn: PN	Checked: KM
Scale: 1:500 @ A1		Date: June 2024	
Job No: 23072HD		Drawing No: 23072HD-SL-P04	Revision: 03