


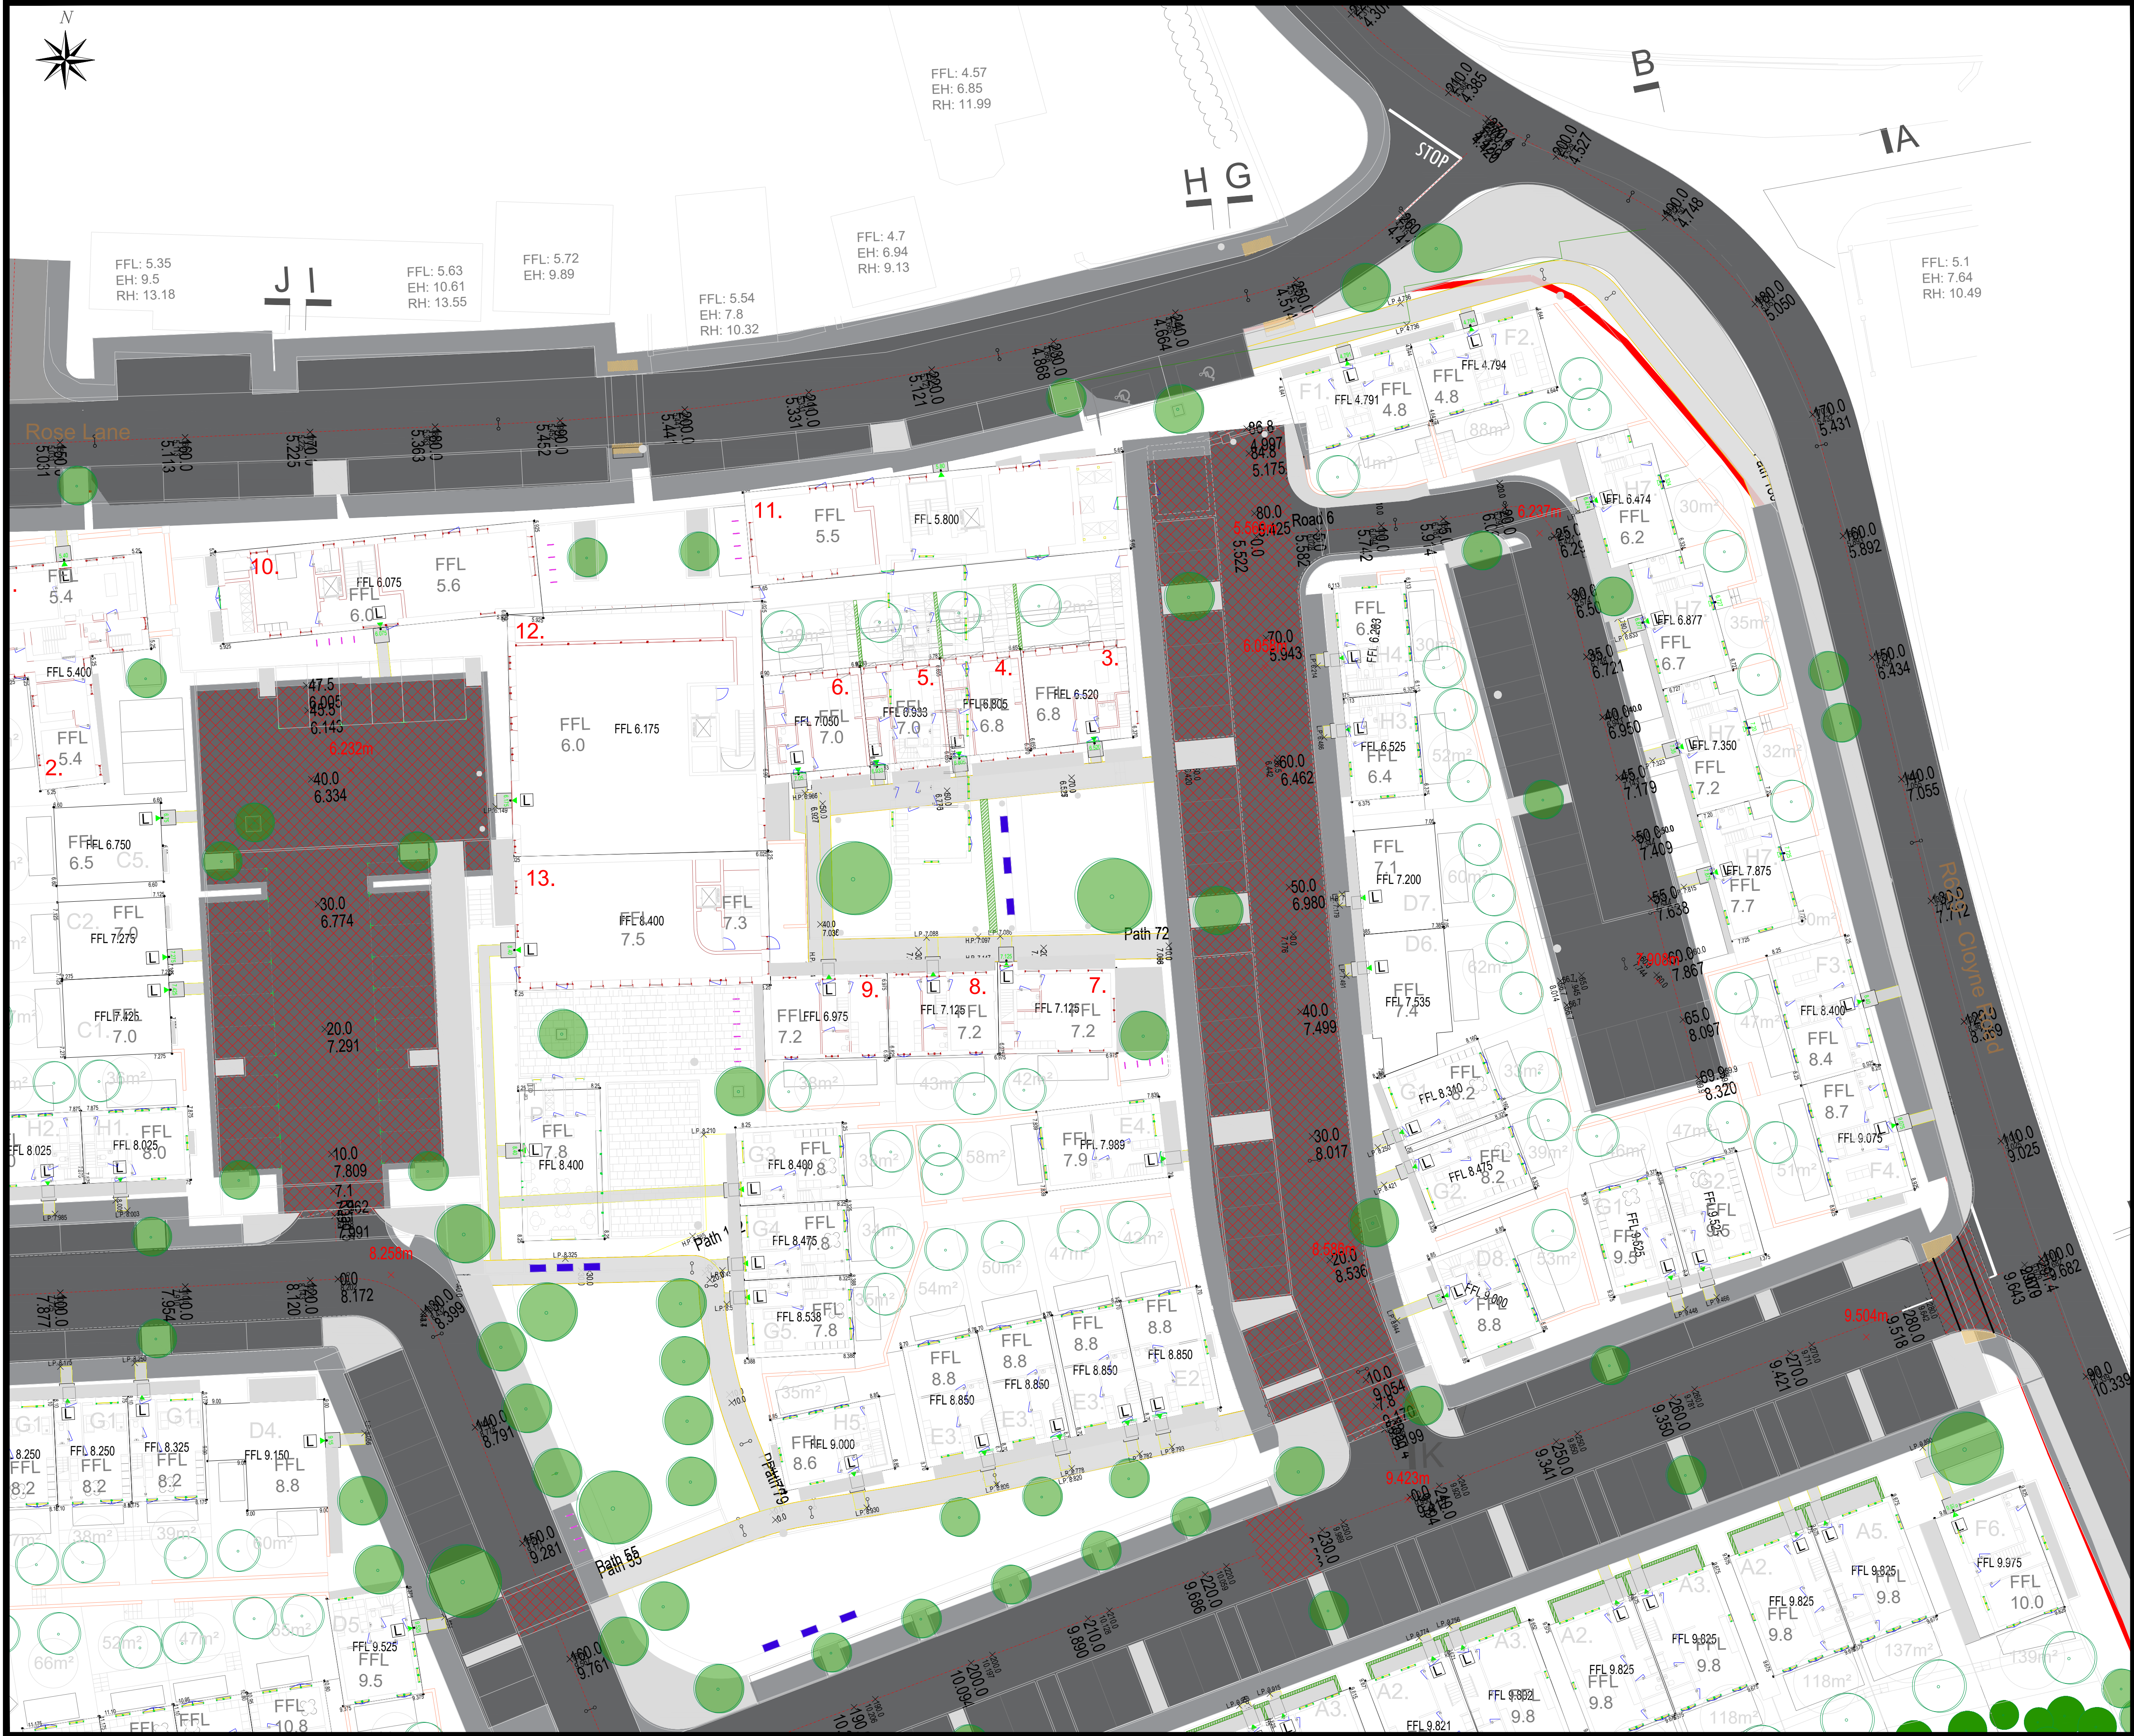

NOTES:
All dimensions in metres.
Do not scale from drawing.
For any discrepancies found please consult with design office.
This drawing should be read in conjunction with all contract drawings, documents and specifications.

Legend:

- Site Boundary
- Road Centreline Alignment
- Raised Surface

Key Plan

Rev	By	Date	Description
03	DA	20.11.25	Revised Site Layout
02	DA	09.04.25	Revised Site Layout
01	DA	20/01/25	Issued For Planning

Drawing Status: Planning
NOT CERTIFIED FOR CONSTRUCTION

Project Title: Ballinacurra Mill LRD.

Drawing Title: Overall Site Layout Plan
Sheet 3 of 4

Client: Ballinacurra Project Limited Partnership

M.H.L. & Associates Ltd.
Consulting Engineers

Unit 1B,
The Atrium,
Blackpool,
Cork.

Tel: 021-4840214
Fax: 021-4840215
E-Mail: info@mhl.ie

Designed: KM	Drawn: PN	Checked: KM
Scale: 1:250 @ A1	Date: June 2024	
Job No: 23072HD	Drawing No: 23072HD-SL-P03	Revision: 03