


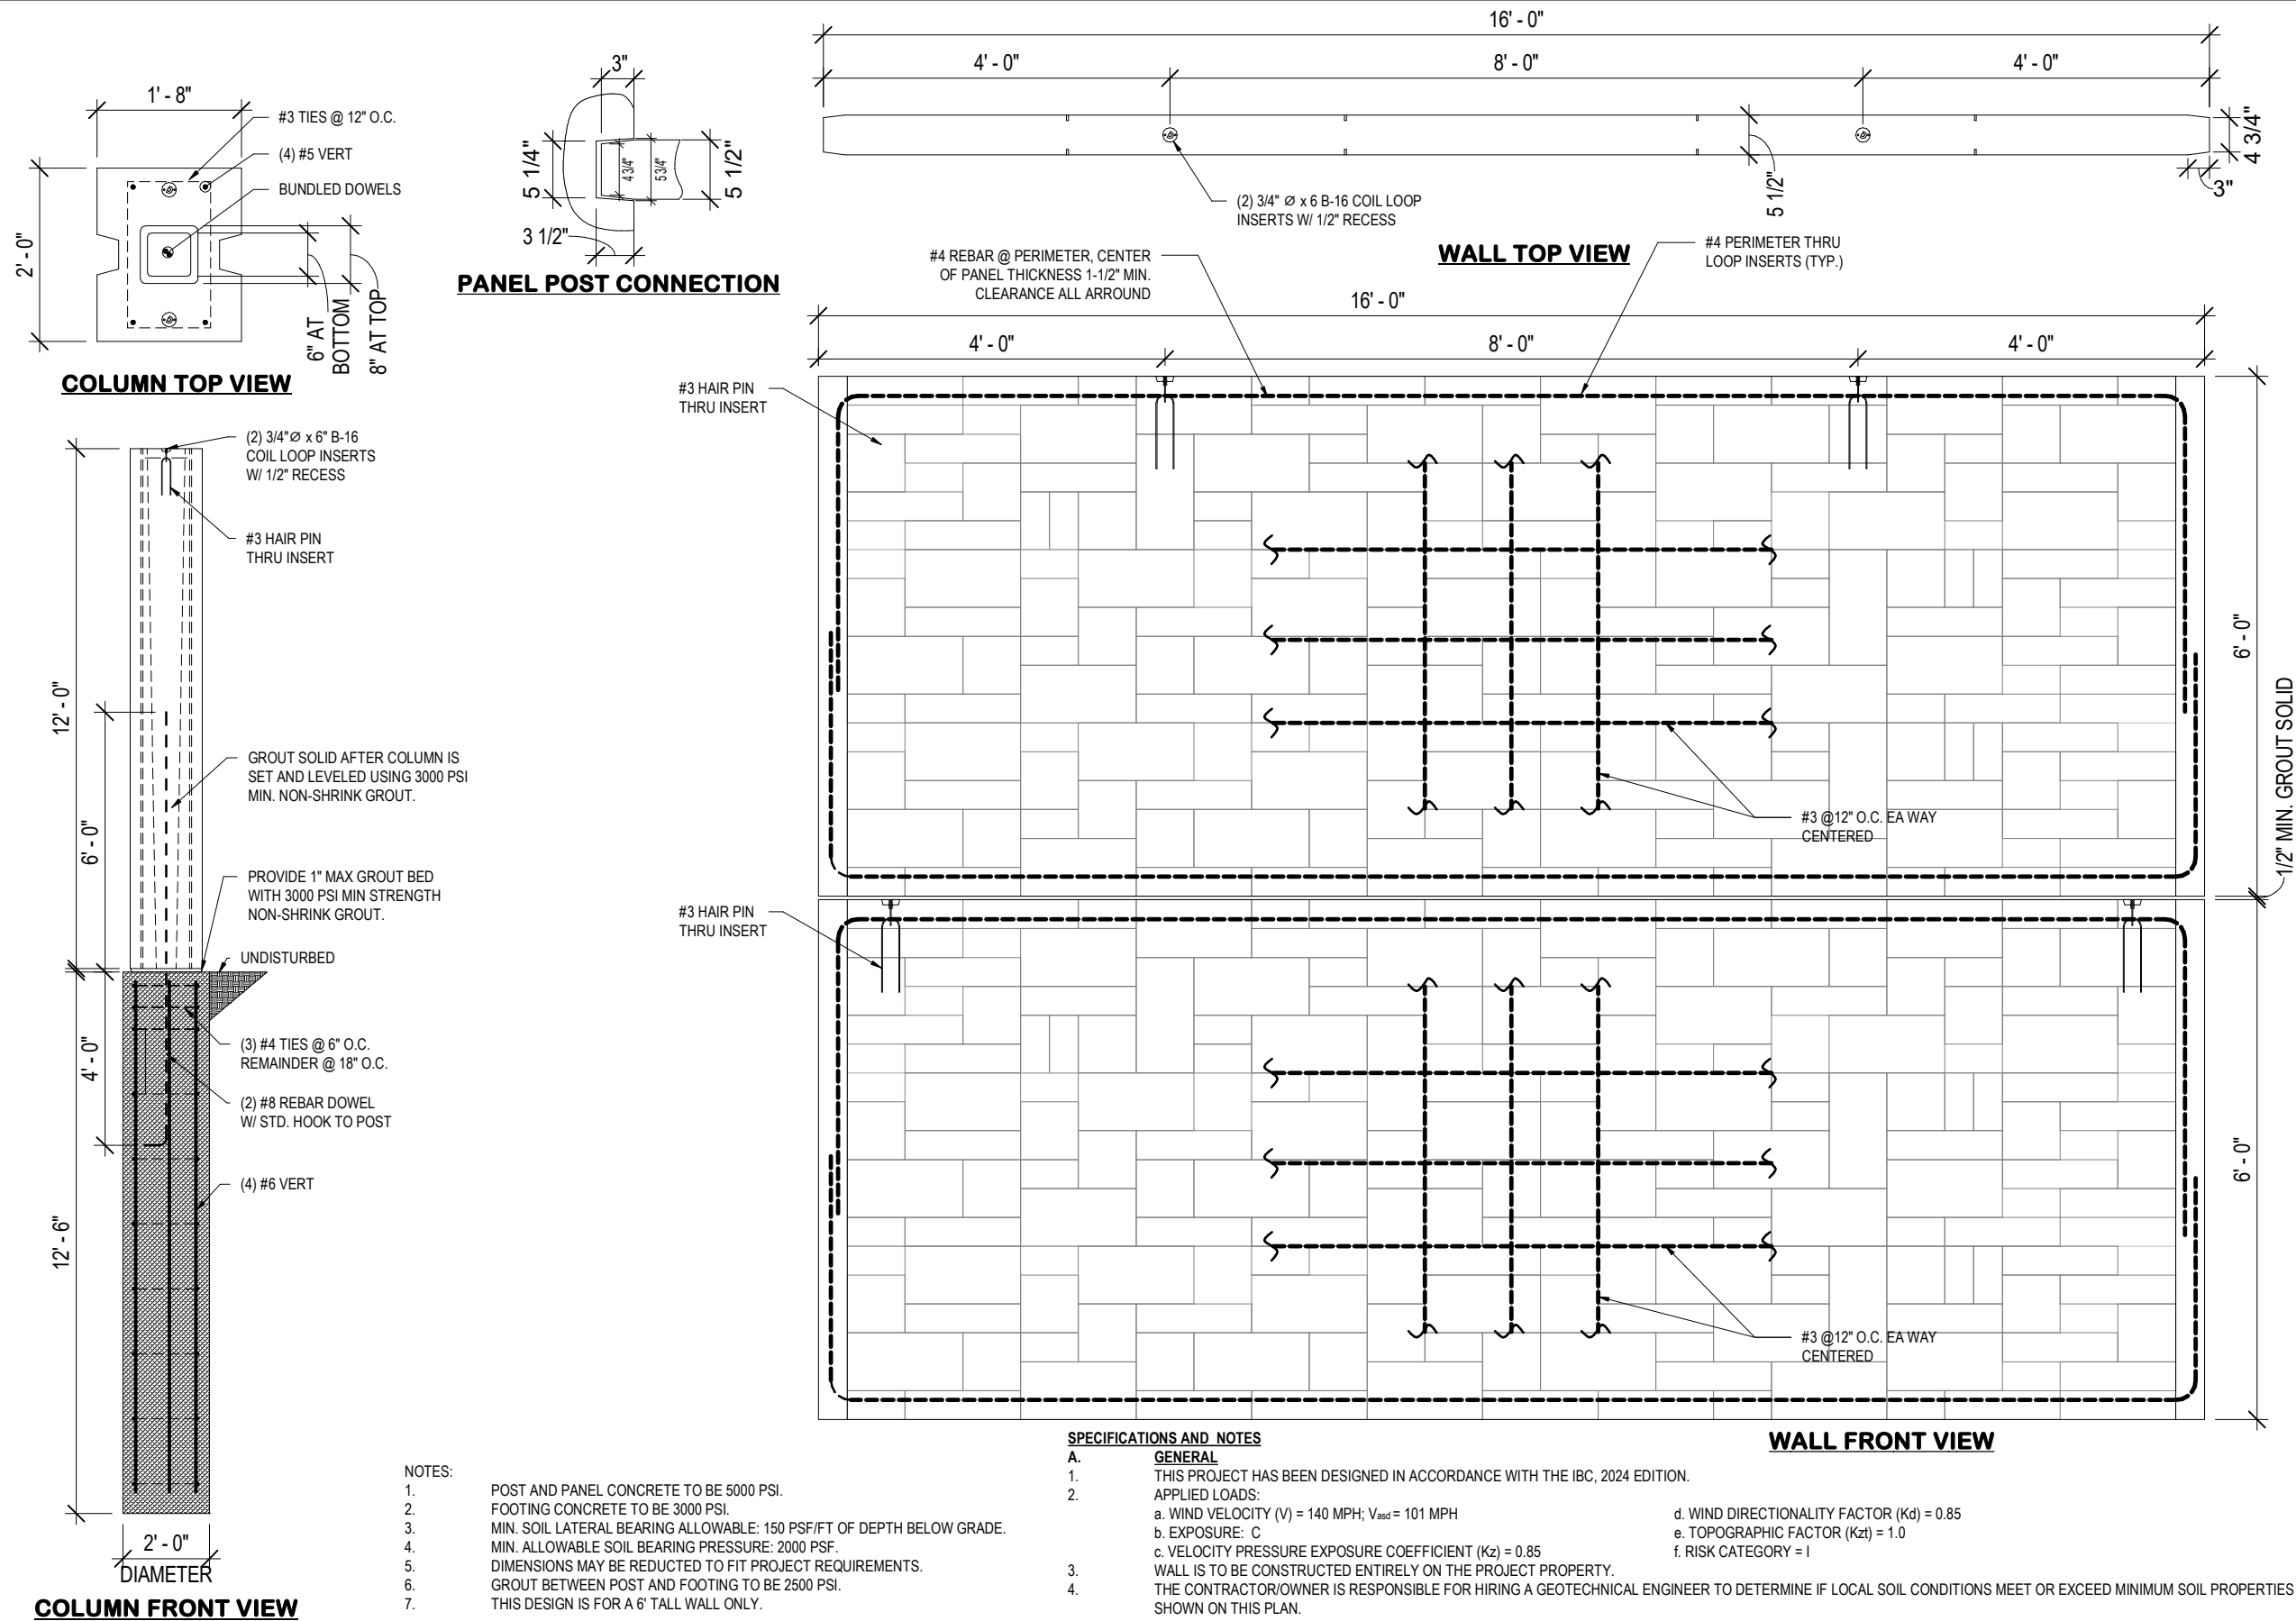

Permacrete
Ashlar - Panel, Pier & Post 12x16

2.2-16d