


SL FLOATING SIDEKIT

Shins mounted facing down, as low as possible w/ beam benders

HEADS - on sidearm w/ DS half hat

US

DS

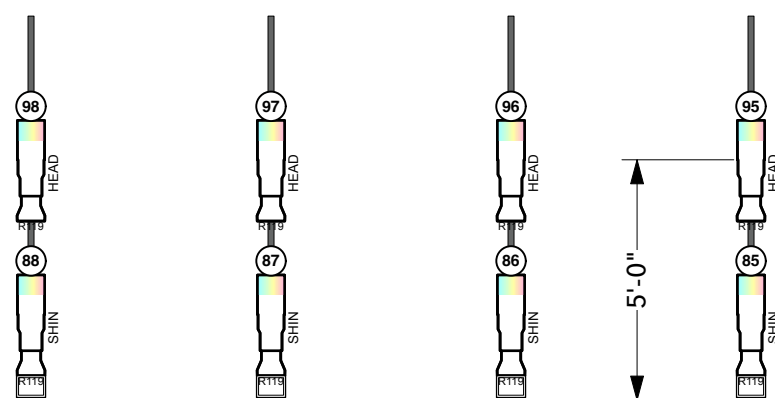

Each 8' boom permanently mounted with Power-IN at top

SR FLOATING SIDEKIT


Exact position TBD by show

Shins mounted facing down, as low as possible w/ beam benders

HEADS - on sidearm w/ DS half hat

DS


US

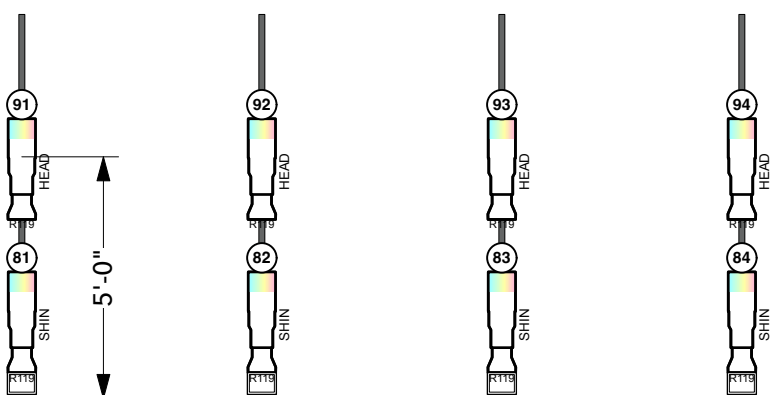

Each 8' boom permanently mounted with Power-IN at top

Groundrow Offset for Clarity, position for best coverage

Note: Cyc and border pipes mounted under CAT 3 // only accessible by genie

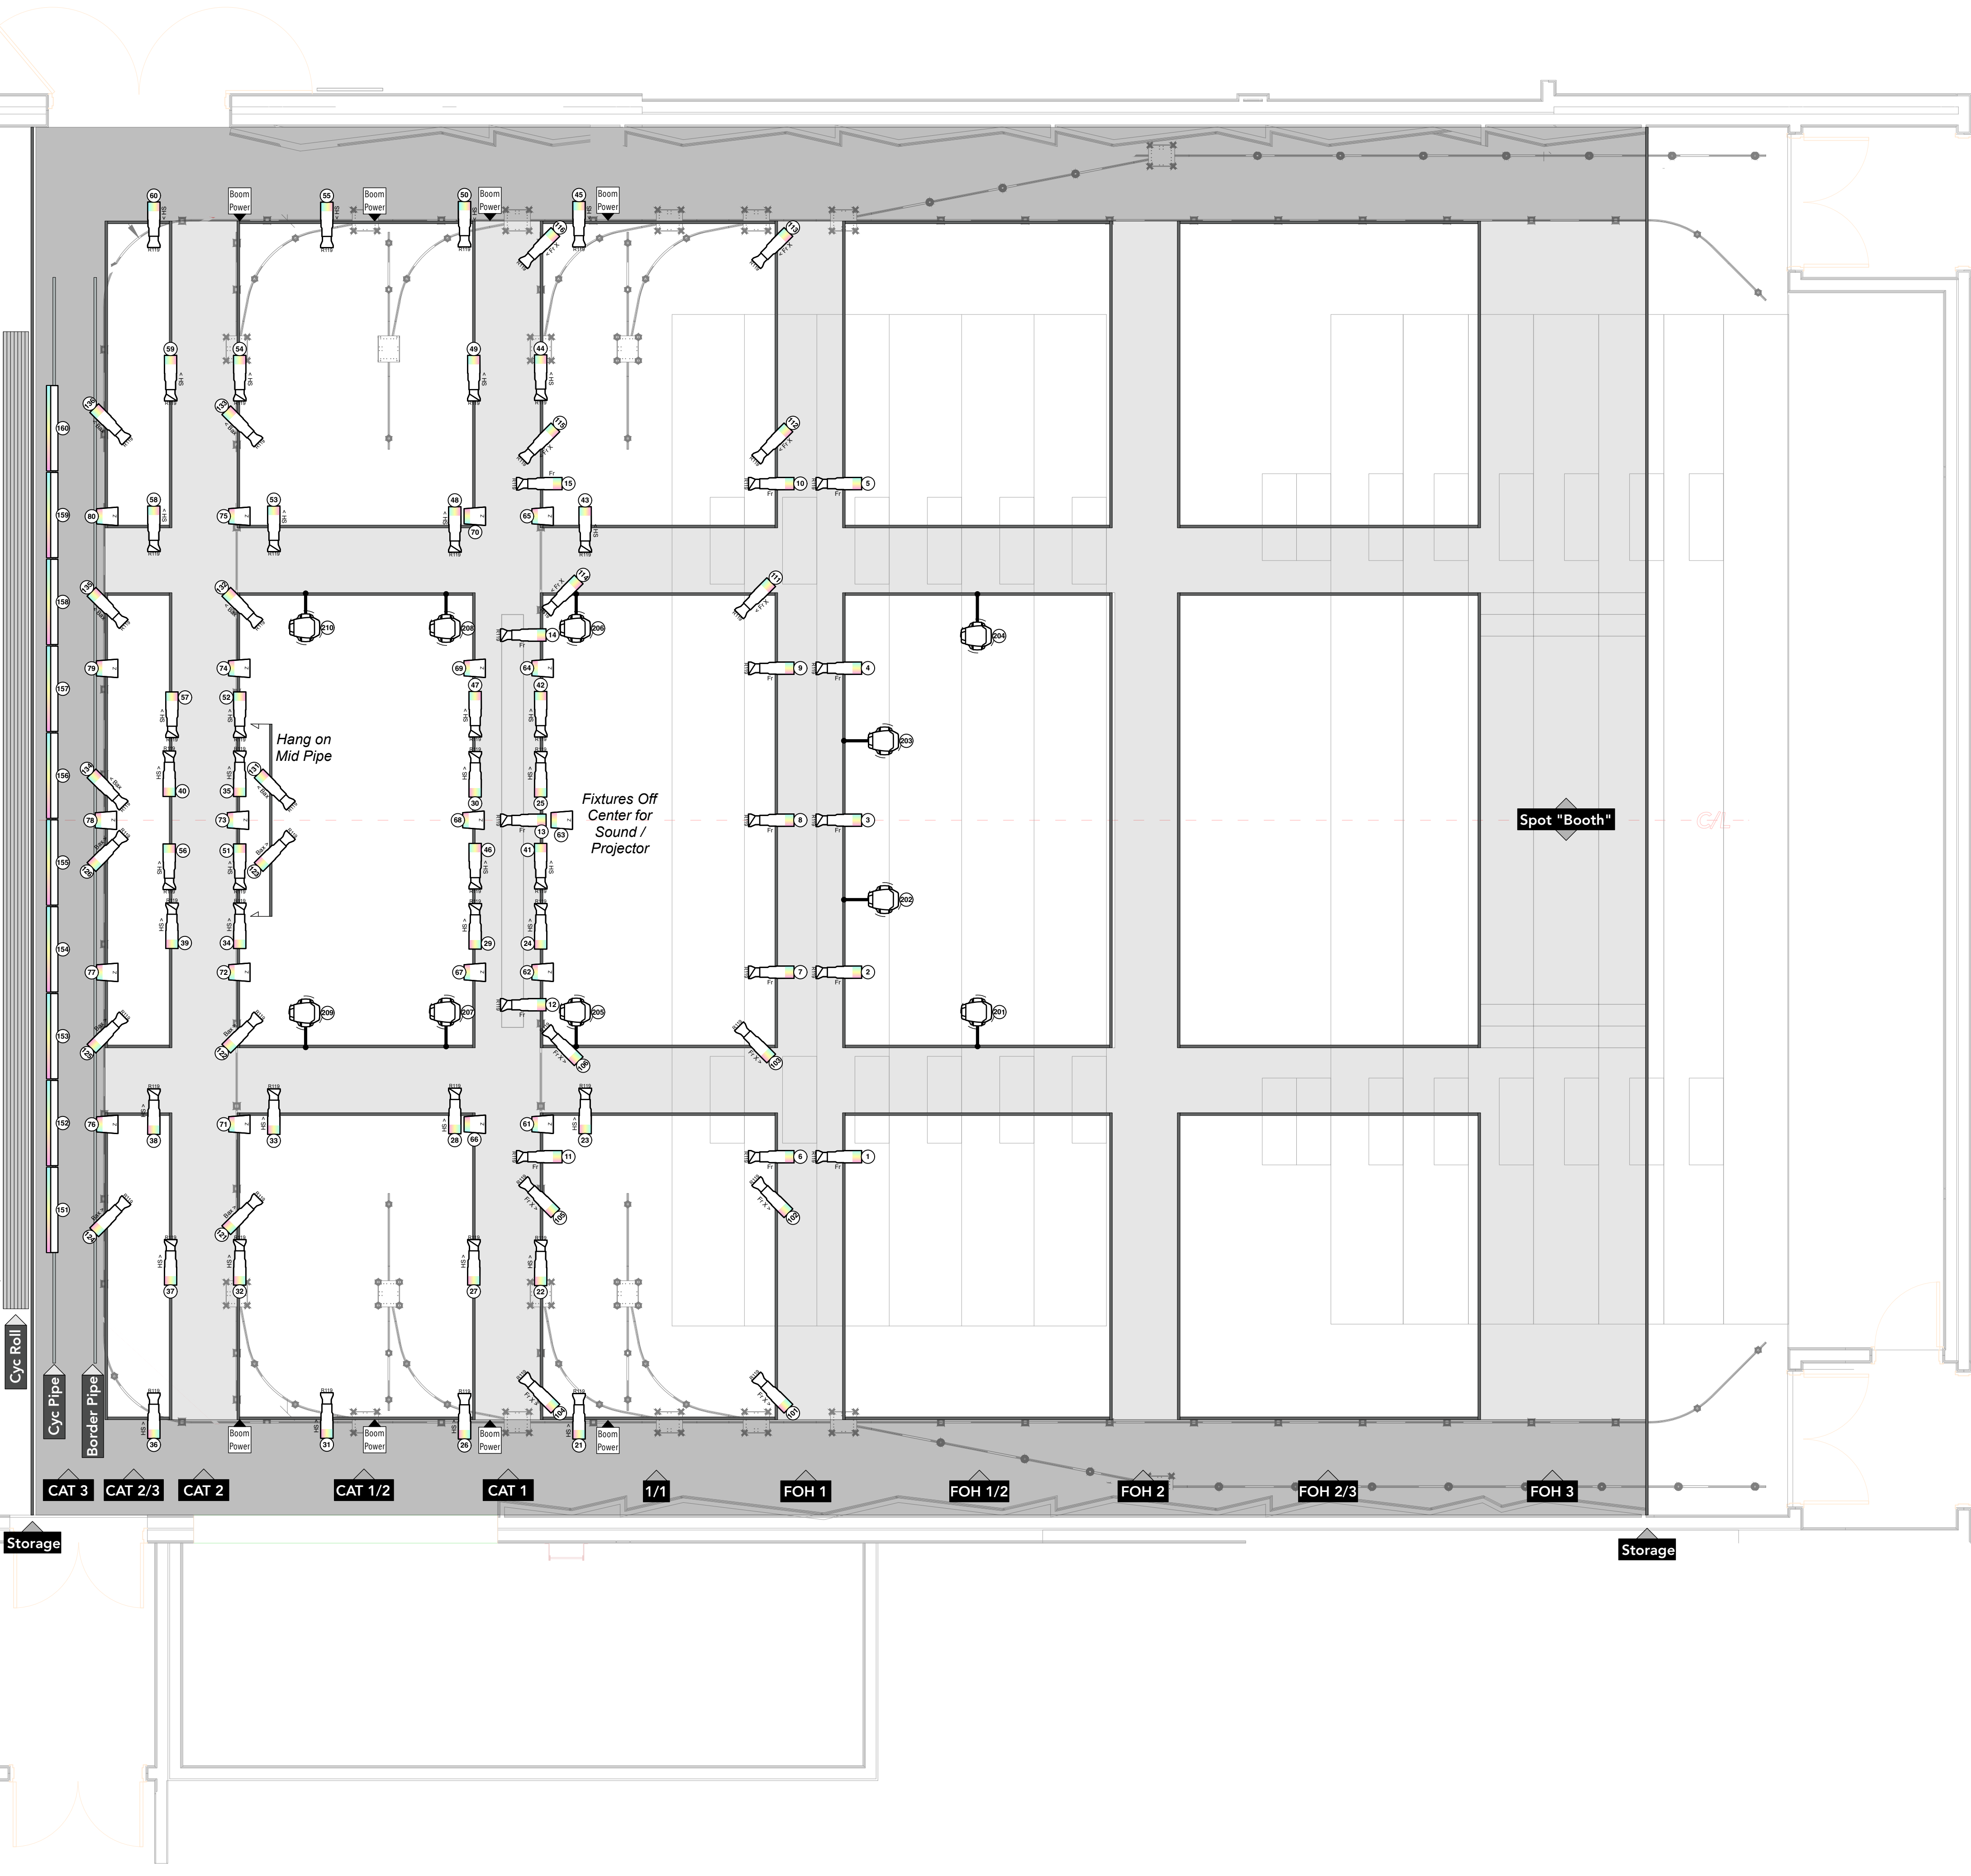

SYMBOL KEY

Fixture	Rep	Extra
ETC ColorSource Spot V 26deg	47	0
ETC ColorSource Spot V 36deg	48	0
ETC ColorSource Spot V Zoom 25deg-50deg	0	10
ETC ColorSource Fresnel V	20	2
Chauvet Ovation CYC 3 FC	20	3
Elation Paragon S	10	0

SURPLUS LIGHTS

- 10- 25-50 Zoom Colorsource V Spots
- 09- Eclipse Spots
- 09- Selecon RGBW Cyc units
- 02- 26 degree S4 JR's
- 10- K9 Bulldogs - quickly decaying
- 10- ADJ Saber Spots w/ 20 or 45 degree lenses
 - small set of K9 Pups
 - small set of 6" Fresnels
 - small set of Source4 Pars
 - small set of PAR 64s

SURPLUS EQUIPMENT

- some 26 and 50 degree lenses
- set of half hats / gobos / gel / irises / sidearms etc.
- 8' booms / boom bases available
- wood floorbases available

LABEL LEGEND

Color	Barrel / Lens Type	Gobo / Iris	Unit Number	Base (Color LED Black 750w)	Channel
Color	Barrel / Lens Type	Gobo / Iris	Unit Number	Base (Color LED Black 750w)	Channel

GENERAL NOTES

Spotlights (2) are located in the lowered section of the grid

LIGHTING NOTES

Lighting boom kit stays fully assembled- floats between spaces - power IN at the top.

Exact boom location TBD per show, but permanent power drops notated on plot.

Cyc groundrow floats between spaces.

DO NOT undo rep cabling - any moves for a specific show please add additional cables and then restore.

Available Colorsource V Spots are pre-addressed and patched and have internal wireless DMX.

Diasy Chain Maxes

- 8 Colorsource V Fresnels (150w)
- 8 Colorsource V Spots (200w)
- 5 Colorsource V Pars (162w)
- 5 Eclipses
- 4 Ovation Cyc FC 3 (350w)

Paragon S (900w)

SAROFIM SPECS

Catwalk Height - 18' - 3"
Lowest Hanging Position - 21'
Pit is motorized and can lower/raise by row.
Additional risers for Thrust seating available.
Curtain Track system manually adjustable (cannot be rigged to travel mid show)
All inner catwalks (notated by lighter grey) are tension grid and lights can shoot through them.

THIS DRAWING REPRESENTS VISUAL CONCEPTS AND CONSTRUCTION SUGGESTIONS ONLY. IT DOES NOT REPLACE THE KNOWLEDGE AND ADVICE OF A LICENSED STRUCTURAL ENGINEER. THE DESIGNER IS UNQUALIFIED TO DETERMINE THE STRUCTURAL APPROPRIATENESS OF THIS DESIGN AND WILL NOT ASSUME RESPONSIBILITY FOR IMPROPER ENGINEERING OR USE.

STAFF

Peter Hutcheson - Technical Director
phutcheson@ehshouston.com

SAROFIM THEATRE



REP PLOT

Designed by Ian Evans

jevans2022@gmail.com

PRINTS ON ARCH D PAPER

UPDATED: MARCH 27, 2026

SCALE: 1/4"= 1'- 00"

UNLESS OTHERWISE NOTED

SHEET: 1

2