

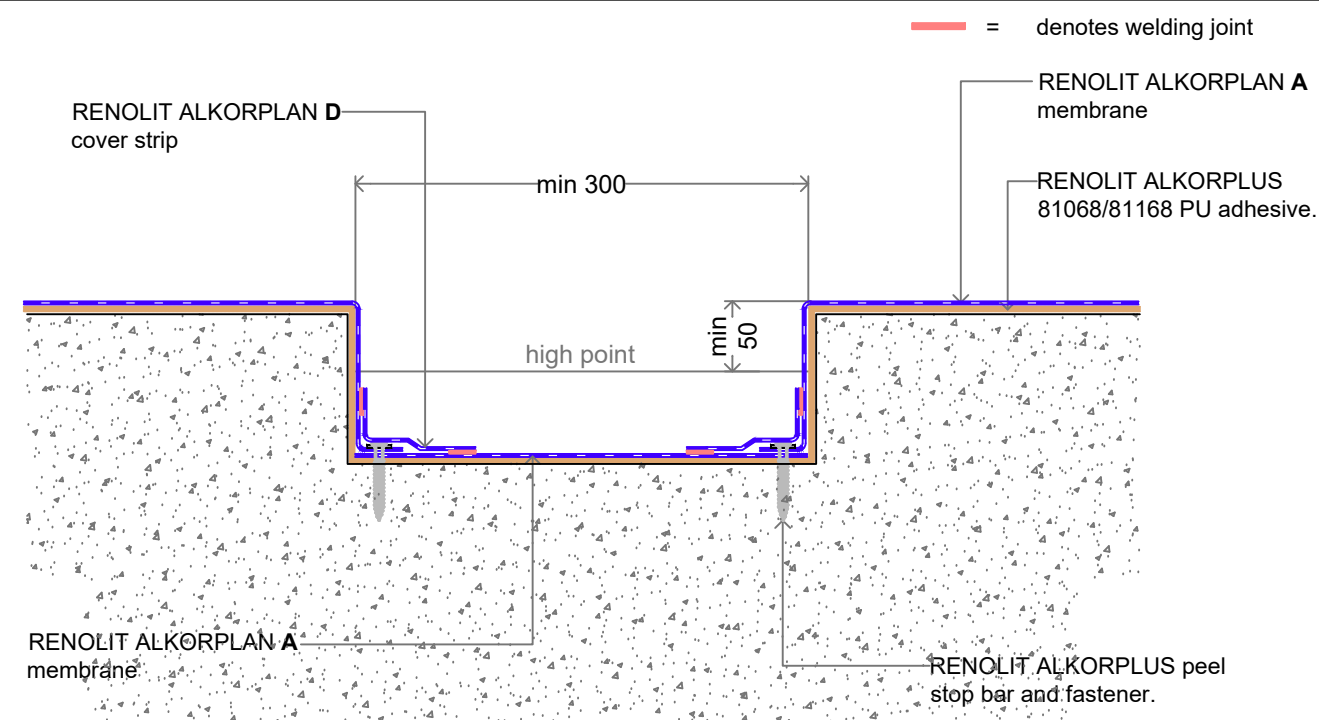


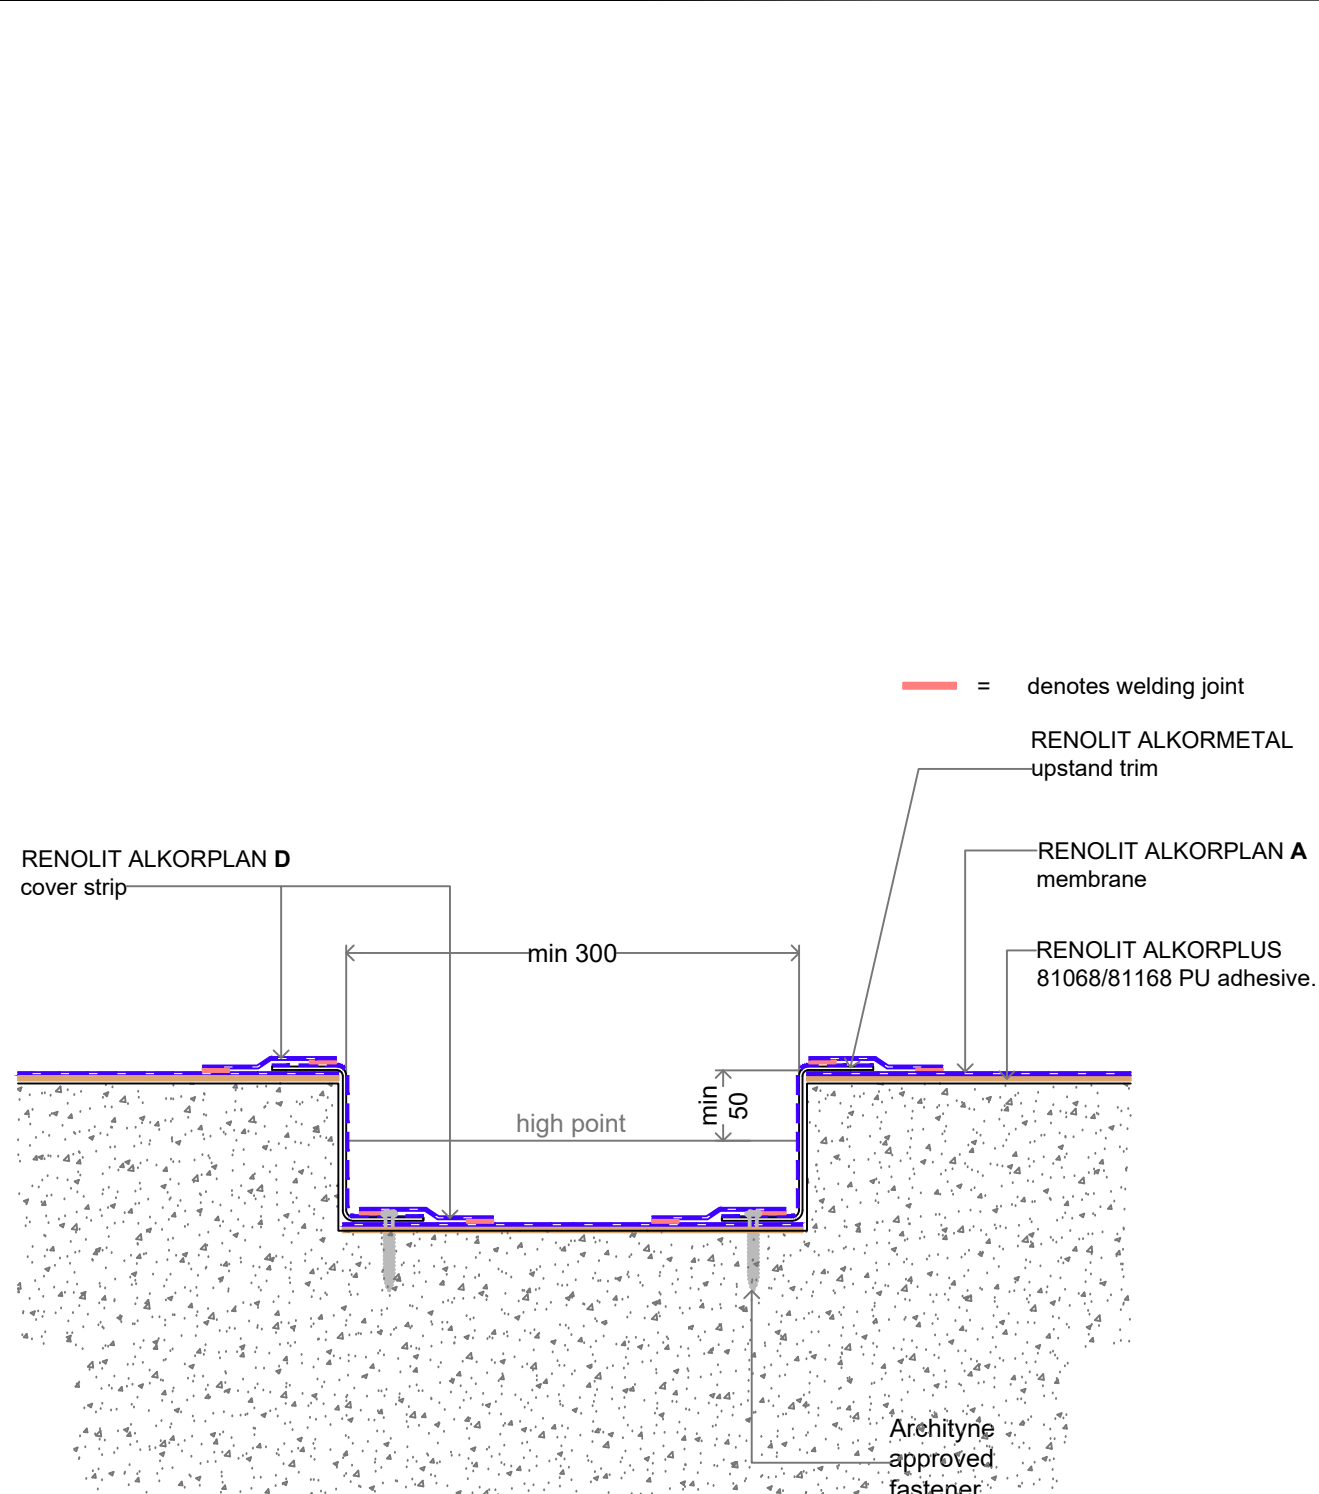

ALTERNATE VERSION
WITH PEEL STOP BAR.

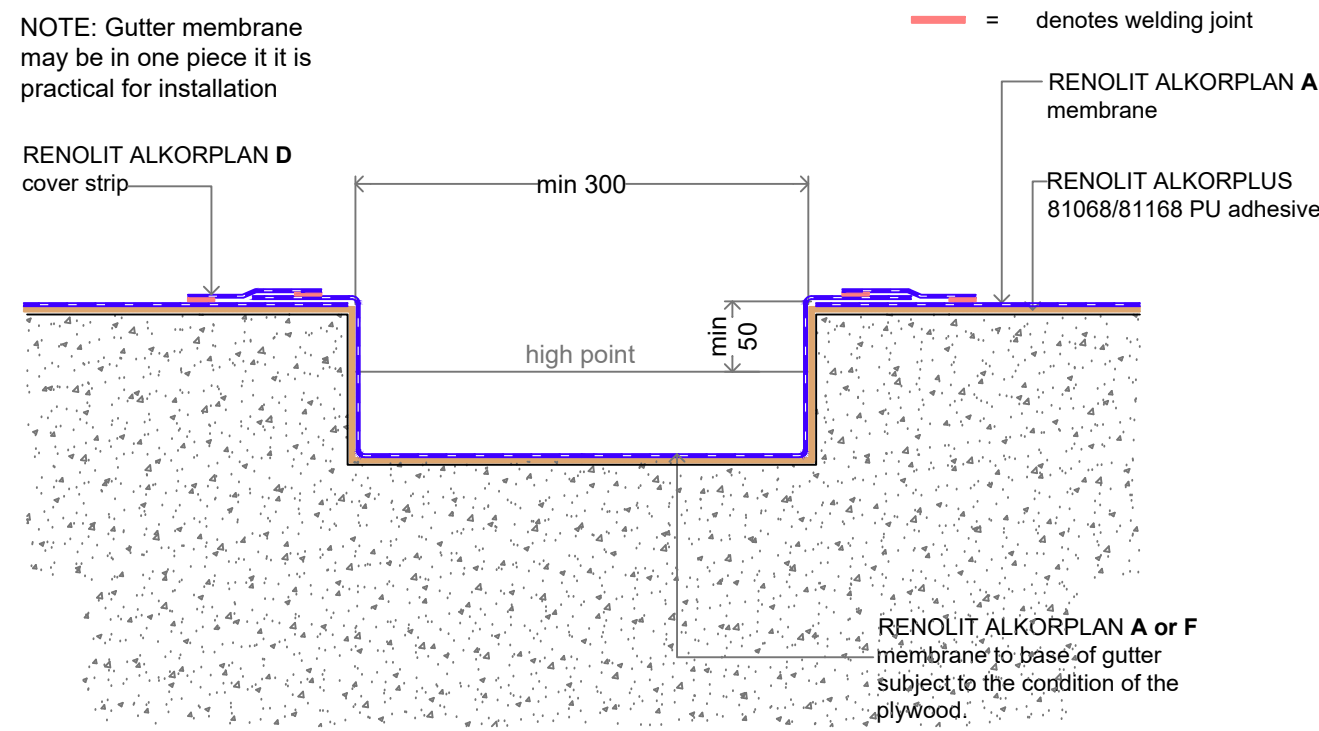

ALTERNATE VERSION
FULLY BONDED.

NOTE: RENOLIT ALKORPLAN D cover strips only required if RENOLIT ALKORPLAN A is used and not if F is used.

DO NOT SCALE

Notes

NOTE: All gutters to be sized to suit the requirements on NZBC E1 for each particular roof catchment area

CodeMark

CMNZ70216

REV.	DATE	DESCRIPTION
1.	May 2026	First Issue

Archityne

Archityne Limited
PO Box 58129
Botany, Auckland
2163
New Zealand

TITLE:
RENOLIT ALKORPLAN A Box Gutter
- Cold Roof On Concrete Substrate.

SCALE	DATE	DRG NO.	REV. NO.
1:5@A3.	18/05/26	514	1.