

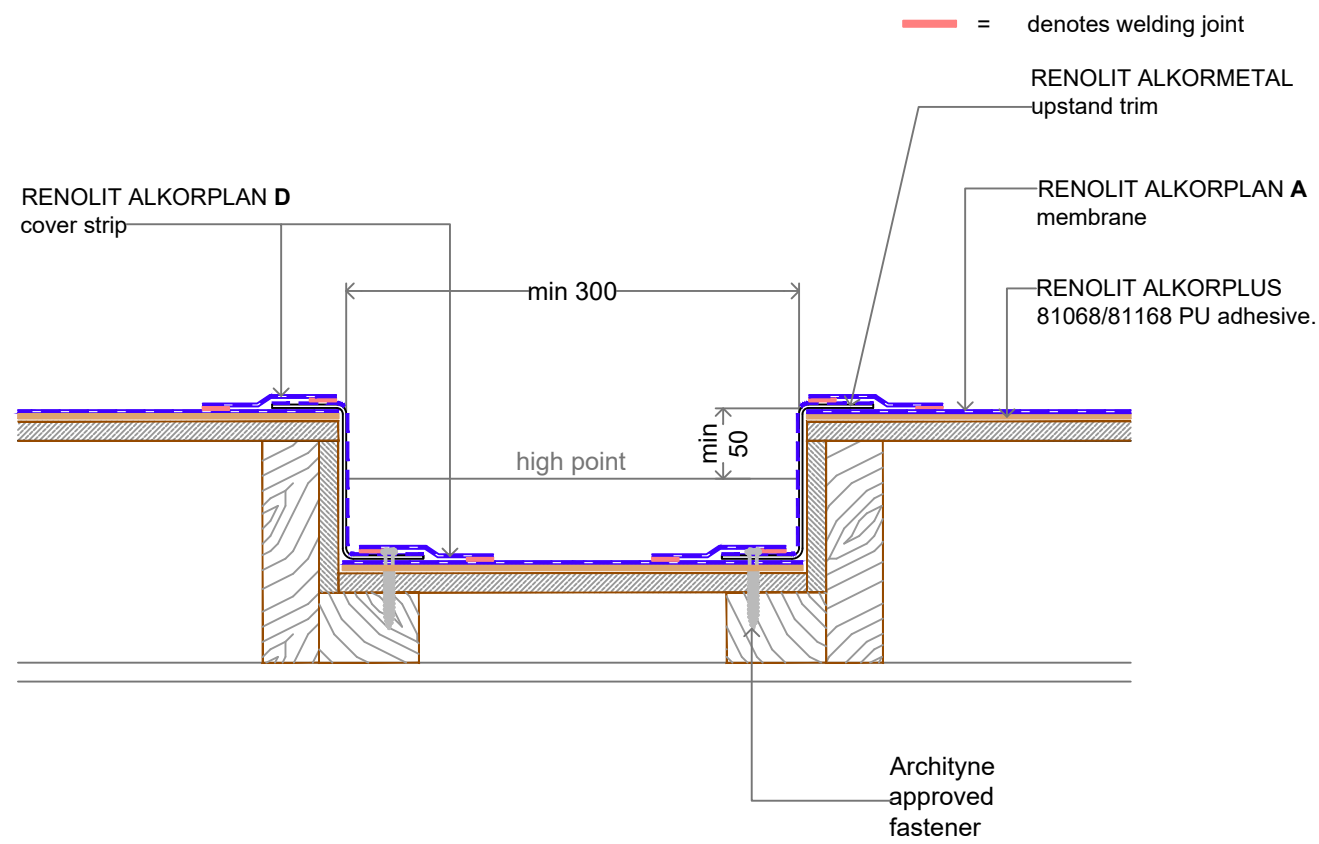


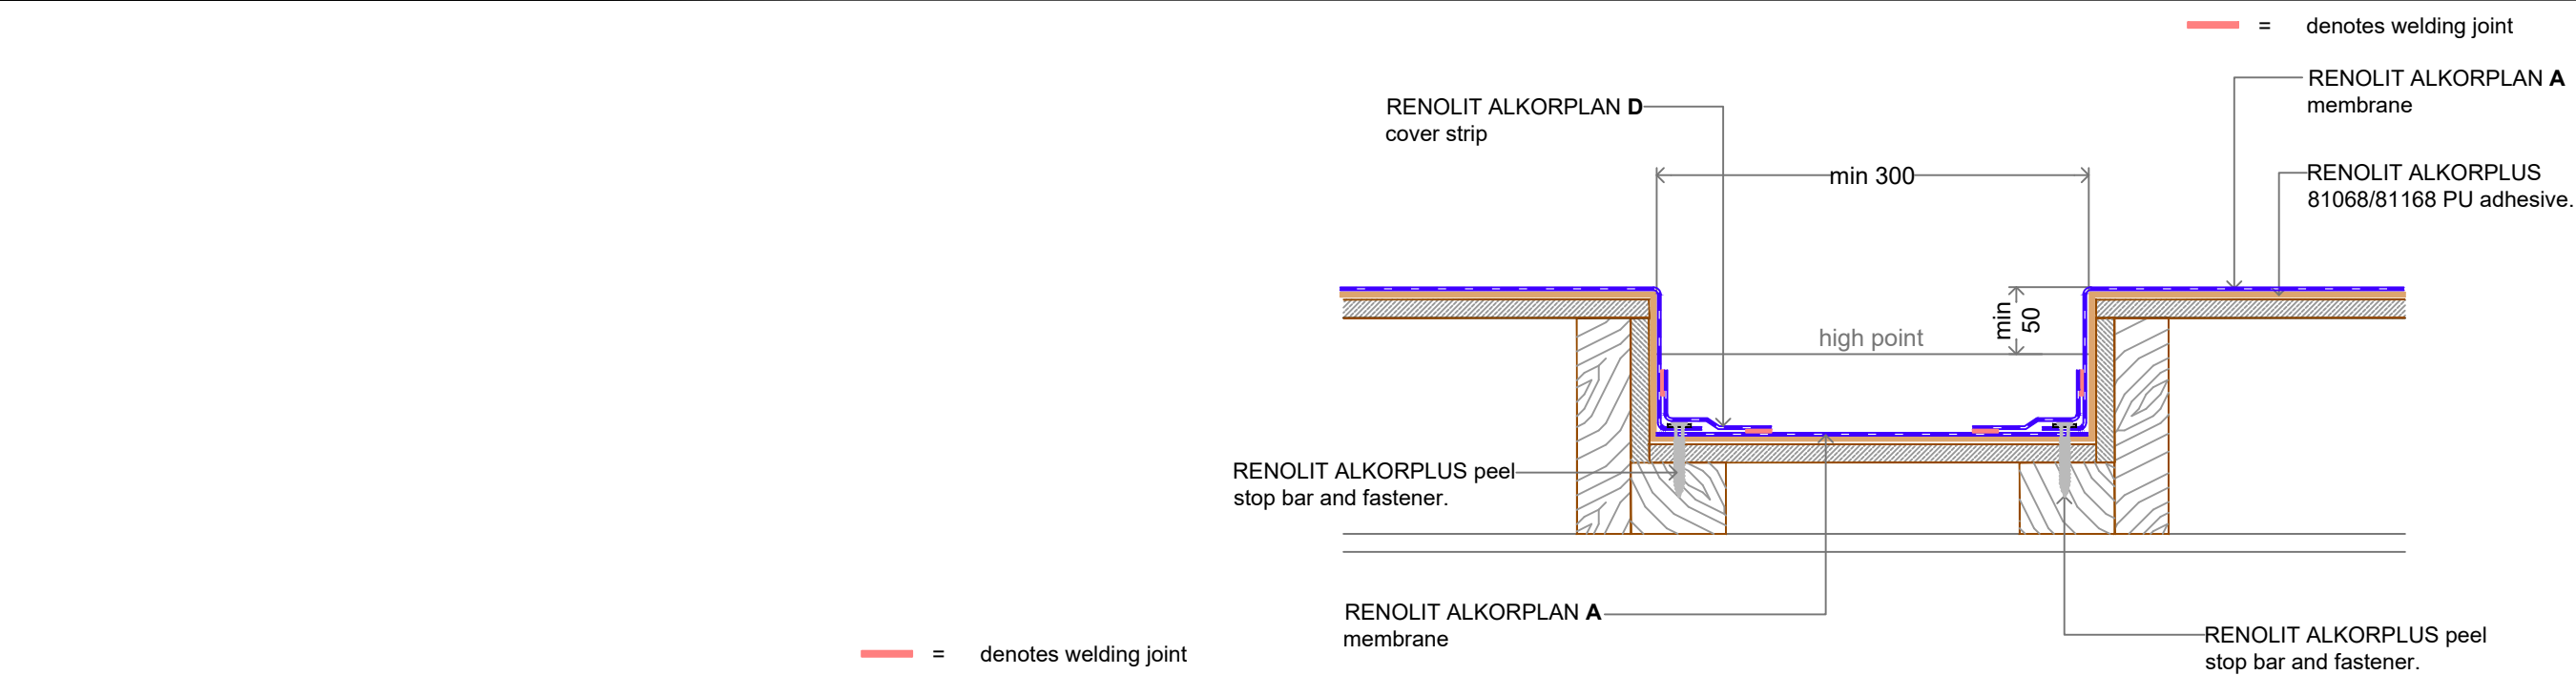

ALTERNATE VERSION
WITH PEEL STOP BAR.

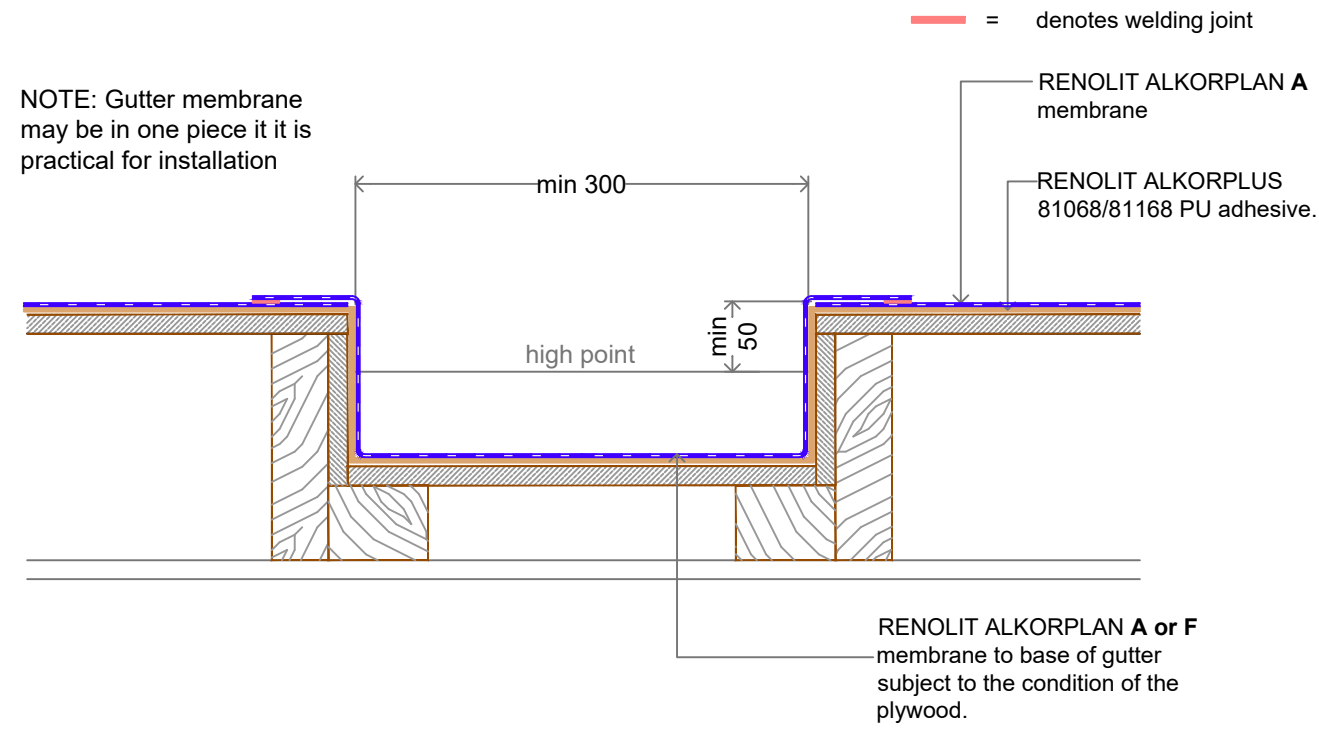

ALTERNATE VERSION
FULLY BONDED.

— = denotes welding joint

RENOLIT ALKORPLAN D
cover strip

min 300

high point

min 50

RENOLIT ALKORPLUS 81068/81168 PU adhesive.

RENOLIT ALKORPLAN A
membrane

RENOLIT ALKORPLUS peel
stop bar and fastener.

— = denotes welding joint

RENOLIT ALKORMETAL
upstand trim

RENOLIT ALKORPLAN A
membrane

RENOLIT ALKORPLUS
81068/81168 PU adhesive.

min 300

high point

min 50

Archityne
approved
fastener

NOTE: Gutter membrane
may be in one piece if it is
practical for installation

— = denotes welding joint

RENOLIT ALKORPLAN A
membrane

RENOLIT ALKORPLUS
81068/81168 PU adhesive.

min 300

high point

min 50

RENOLIT ALKORPLAN A or F
membrane to base of gutter
subject to the condition of the
plywood.

NOTE: RENOLIT ALKORPLAN D
cover strips only required if
RENOLIT ALKORPLAN A is used
and not if F is used.

DO NOT SCALE

Notes

NOTE: All gutters to be sized
to suit the requirements on
NZBC E1 for each particular
roof catchment area

CodeMark»»»

CMNZ70216

REV.	DATE	DESCRIPTION
1.	May 2026	First Issue

Archityne

Archityne Limited
PO Box 58129
Botany, Auckland
2163
New Zealand

TITLE:
RENOLIT ALKORPLAN A
Box Gutter - Cold Roof On Ply /
Strandsarking Substrate

SCALE	DATE	DRG NO.	REV. NO.
1:5@A3.	18/05/26	214	1.