


IMPORTANT NOTE:-


Fixing heads / spreader washer covered over with Compego Tape (or other approved), 60mm wide.

Side joint & End Joints in panel to be sealed using Compego (or other approved) Tape, 60mm wide. - Liase with Archityne and the insulated panel manufacturer.

Side joints and end joints must remain adhesive free over the Compego (or other approved) tape.

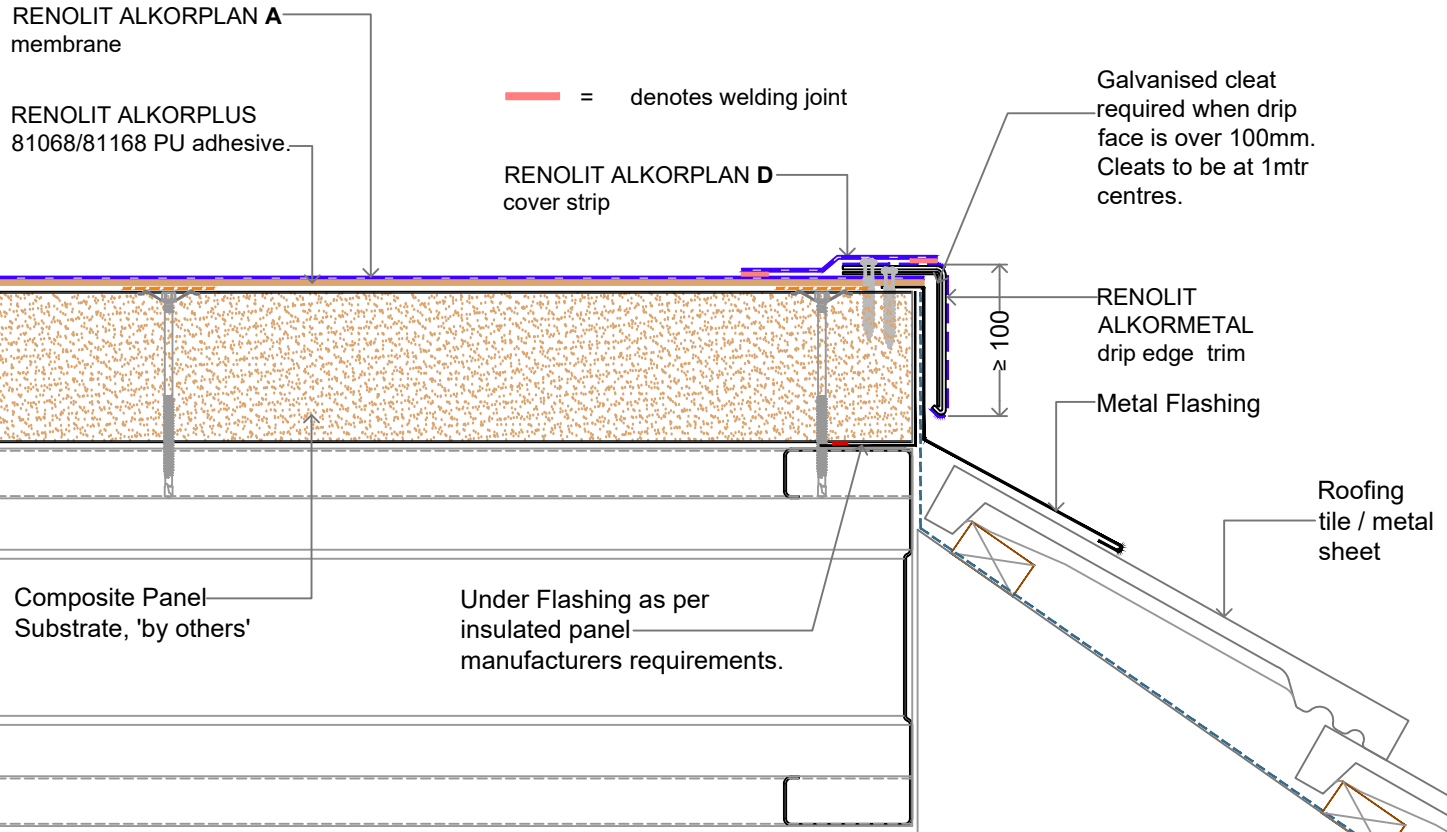

DETAIL WITH GALVANISED CLEATS

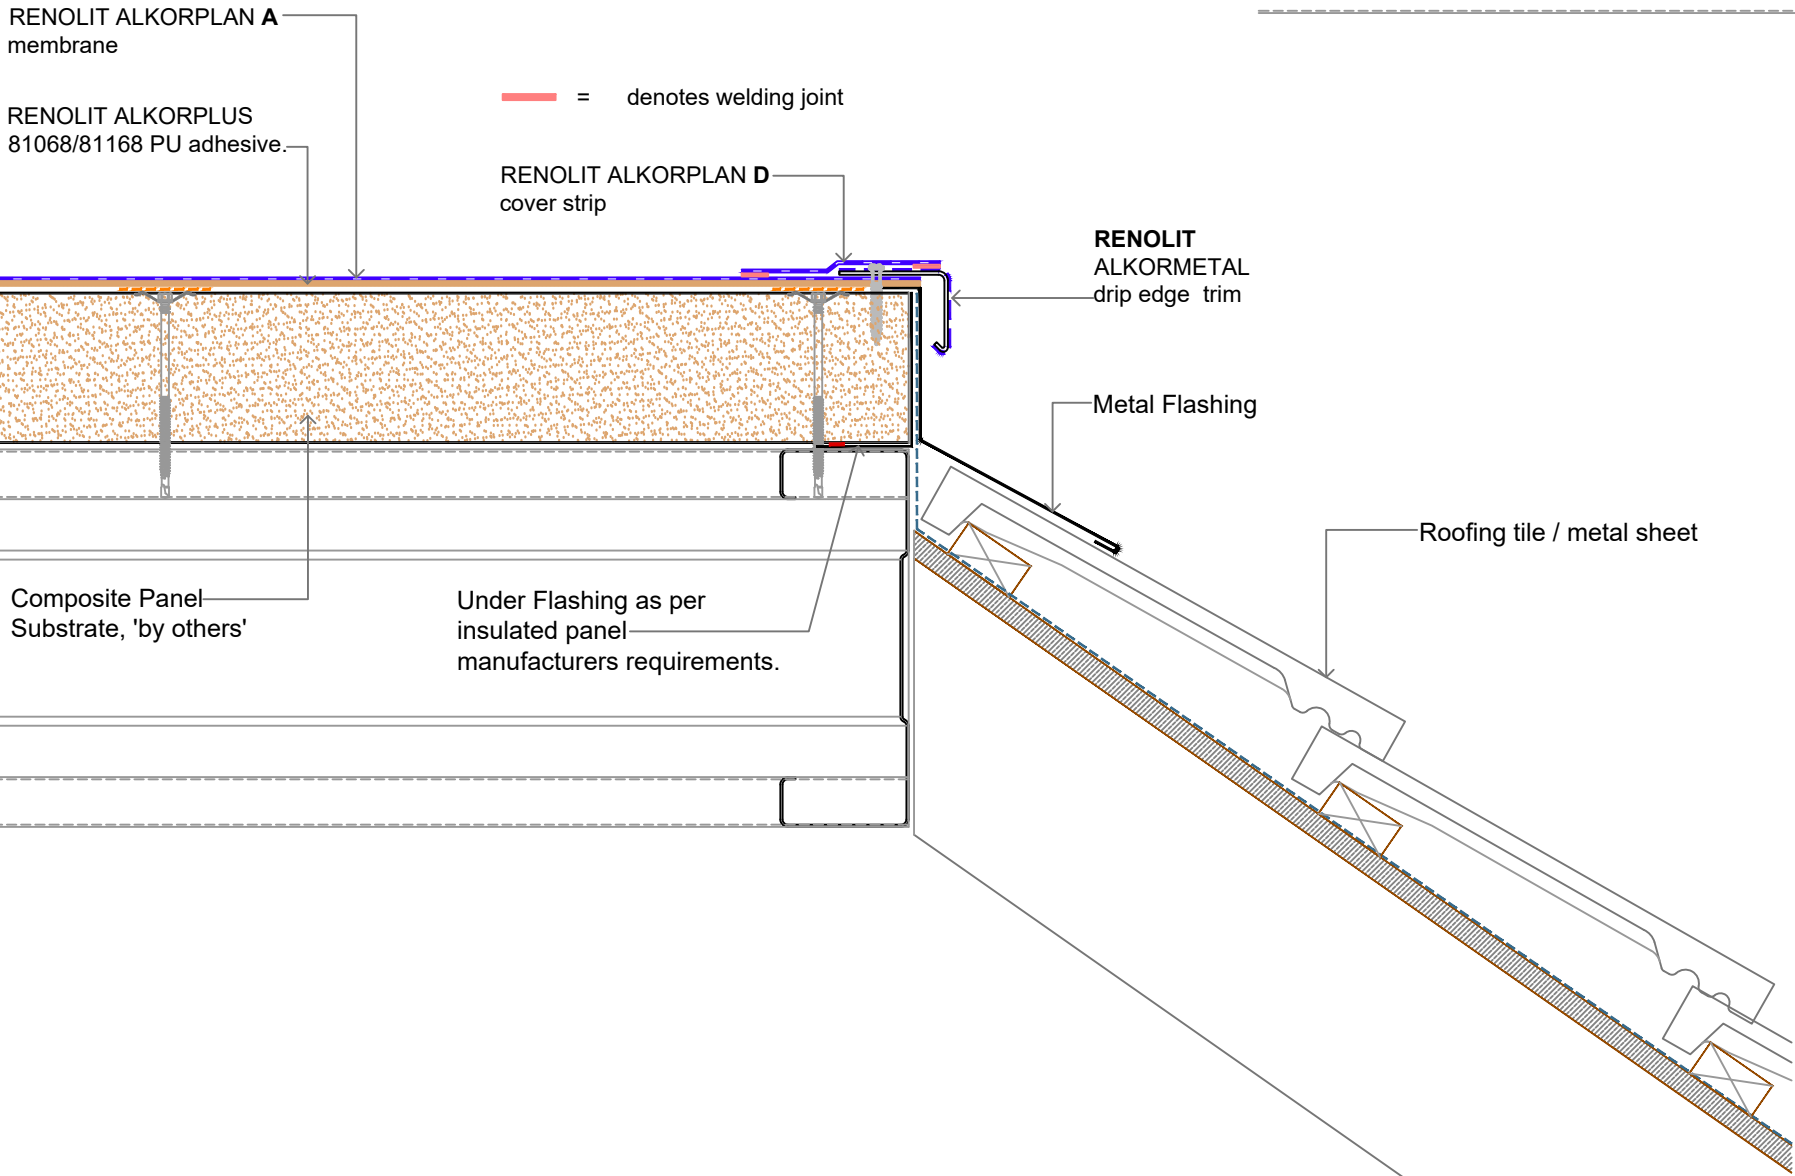

CodeMark

CMNZ70216

REV.	DATE	DESCRIPTION
1.	May 2026	First Issue

Archityne

Archityne Limited
PO Box 58129
Botany, Auckland
2163
New Zealand

TITLE:
RENOLIT ALKORPLAN A Mansard
Drip Edge Detail - Insulated Panel
Substrate

SCALE	DATE	DRG NO.	REV. NO.
1:5@A3.	18/05/26	705	1.