


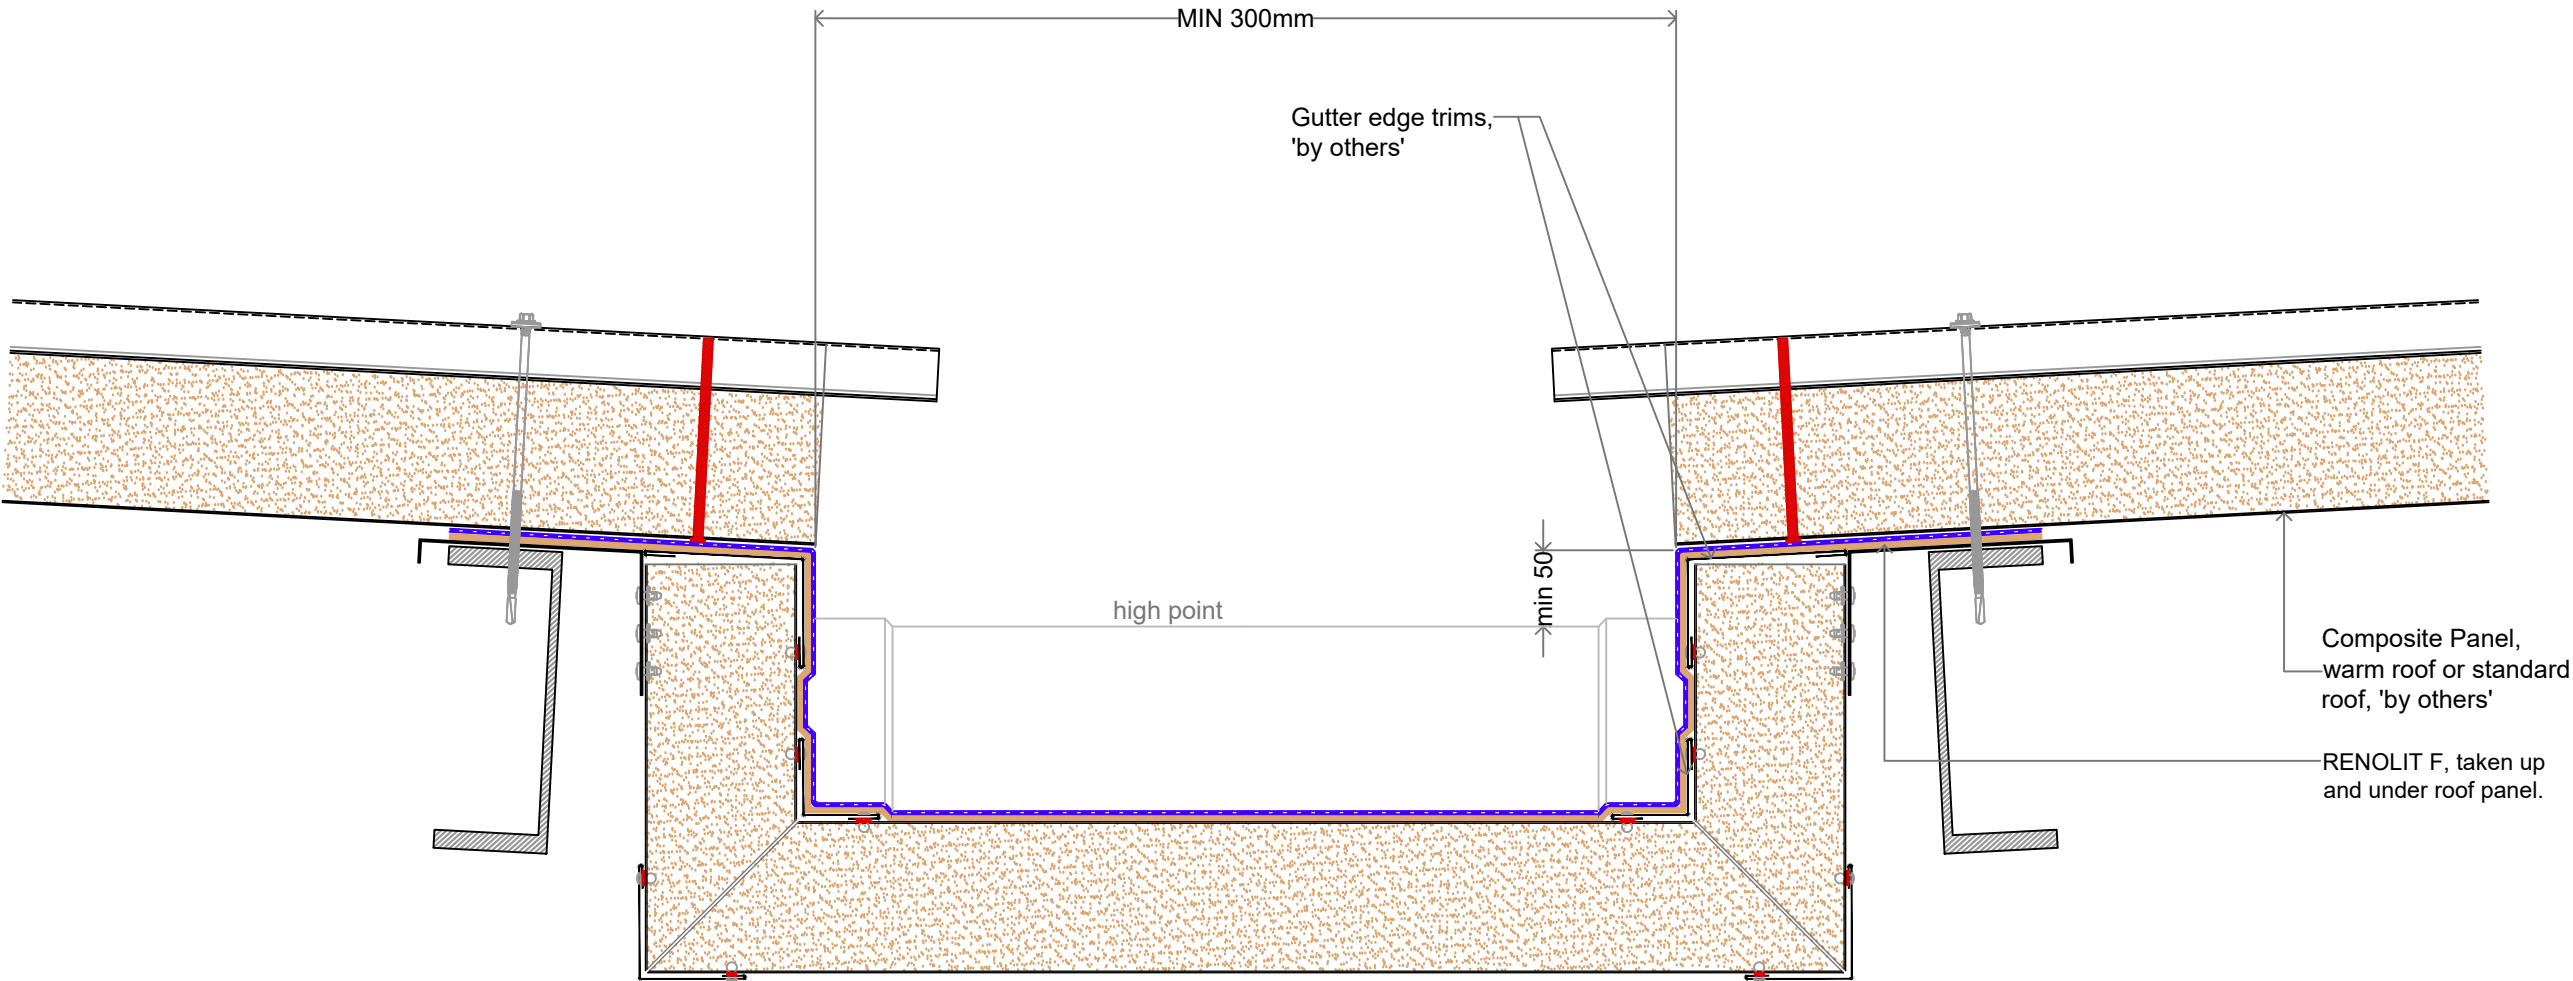

IMPORTANT NOTE : DETAIL ONLY TO BE USED WHERE NO MOVEMENT IS POSSIBLE.

NOTE: The gutter membrane may be installed in separate sections for the base and upstand if site conditions make this approach more practical.

DO NOT SCALE

Notes

NOTE: All gutters to be sized to suit the requirements on NZBC E1 for each particular roof catchment area

IMPORTANT NOTE:-

Fixing heads / spreader washer covered over with Compego Tape (or other approved), 60mm wide.

Side joint & End Joints in panel to be sealed using Compego (or other approved) Tape, 60mm wide. - Liase with Archityne and the insulated panel manufacturer.

Side joints and end joints must remain adhesive free over the Compego (or other approved) tape.

CodeMark

CMNZ70216

REV.	DATE	DESCRIPTION
1.	May 2026	First Issue

Archityne

Archityne Limited
PO Box 58129
Botany, Auckland
2163
New Zealand

TITLE:
RENOLIT ALKORPLAN A Box Gutter
Alternative Version Fully Bonded - Insulated
Panel Substrate With Trapezoidal Roof.

SCALE	DATE	DRG NO.	REV. NO.
1:5@A3.	18/05/26	725	1.