


NOTE: IF PIPE DIAMETER >110mm
A MECHANICAL PERIMETER
FIXATION SHOULD BE INSTALLED
AROUND THE PIPE.

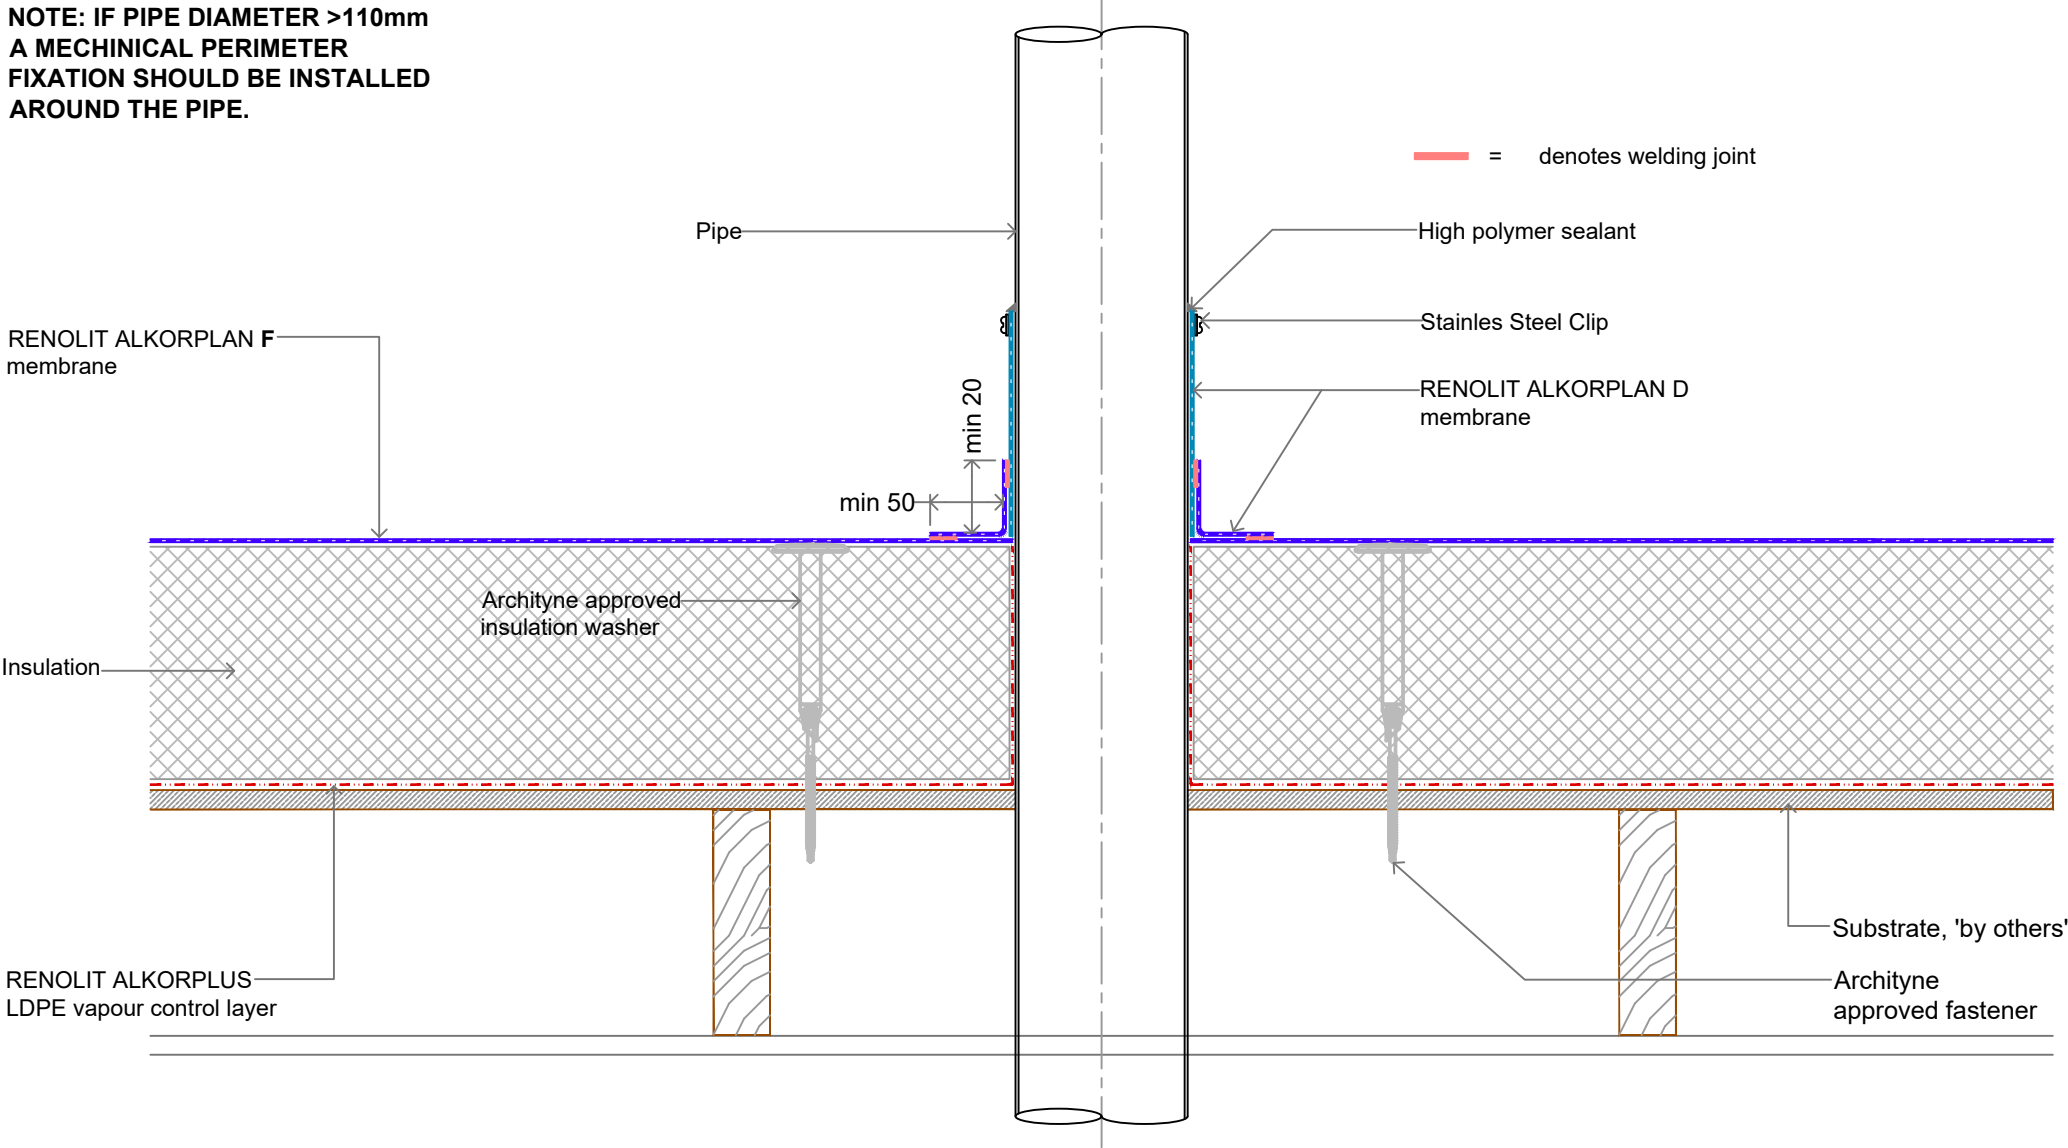

CodeMark»»

CMNZ70216

REV.	DATE	DESCRIPTION
1.	May 2026	First Issue

Archityne

Archityne Limited
PO Box 58129
Botany, Auckland
2163
New Zealand

TITLE:
RENOLIT ALKORPLAN F Pipe
Penetration Detail - Warm Roof
On Ply / Strandsarking Substrate

SCALE	DATE	DRG NO.	REV. NO.
1:5@A3.	18/05/26	119	1.