


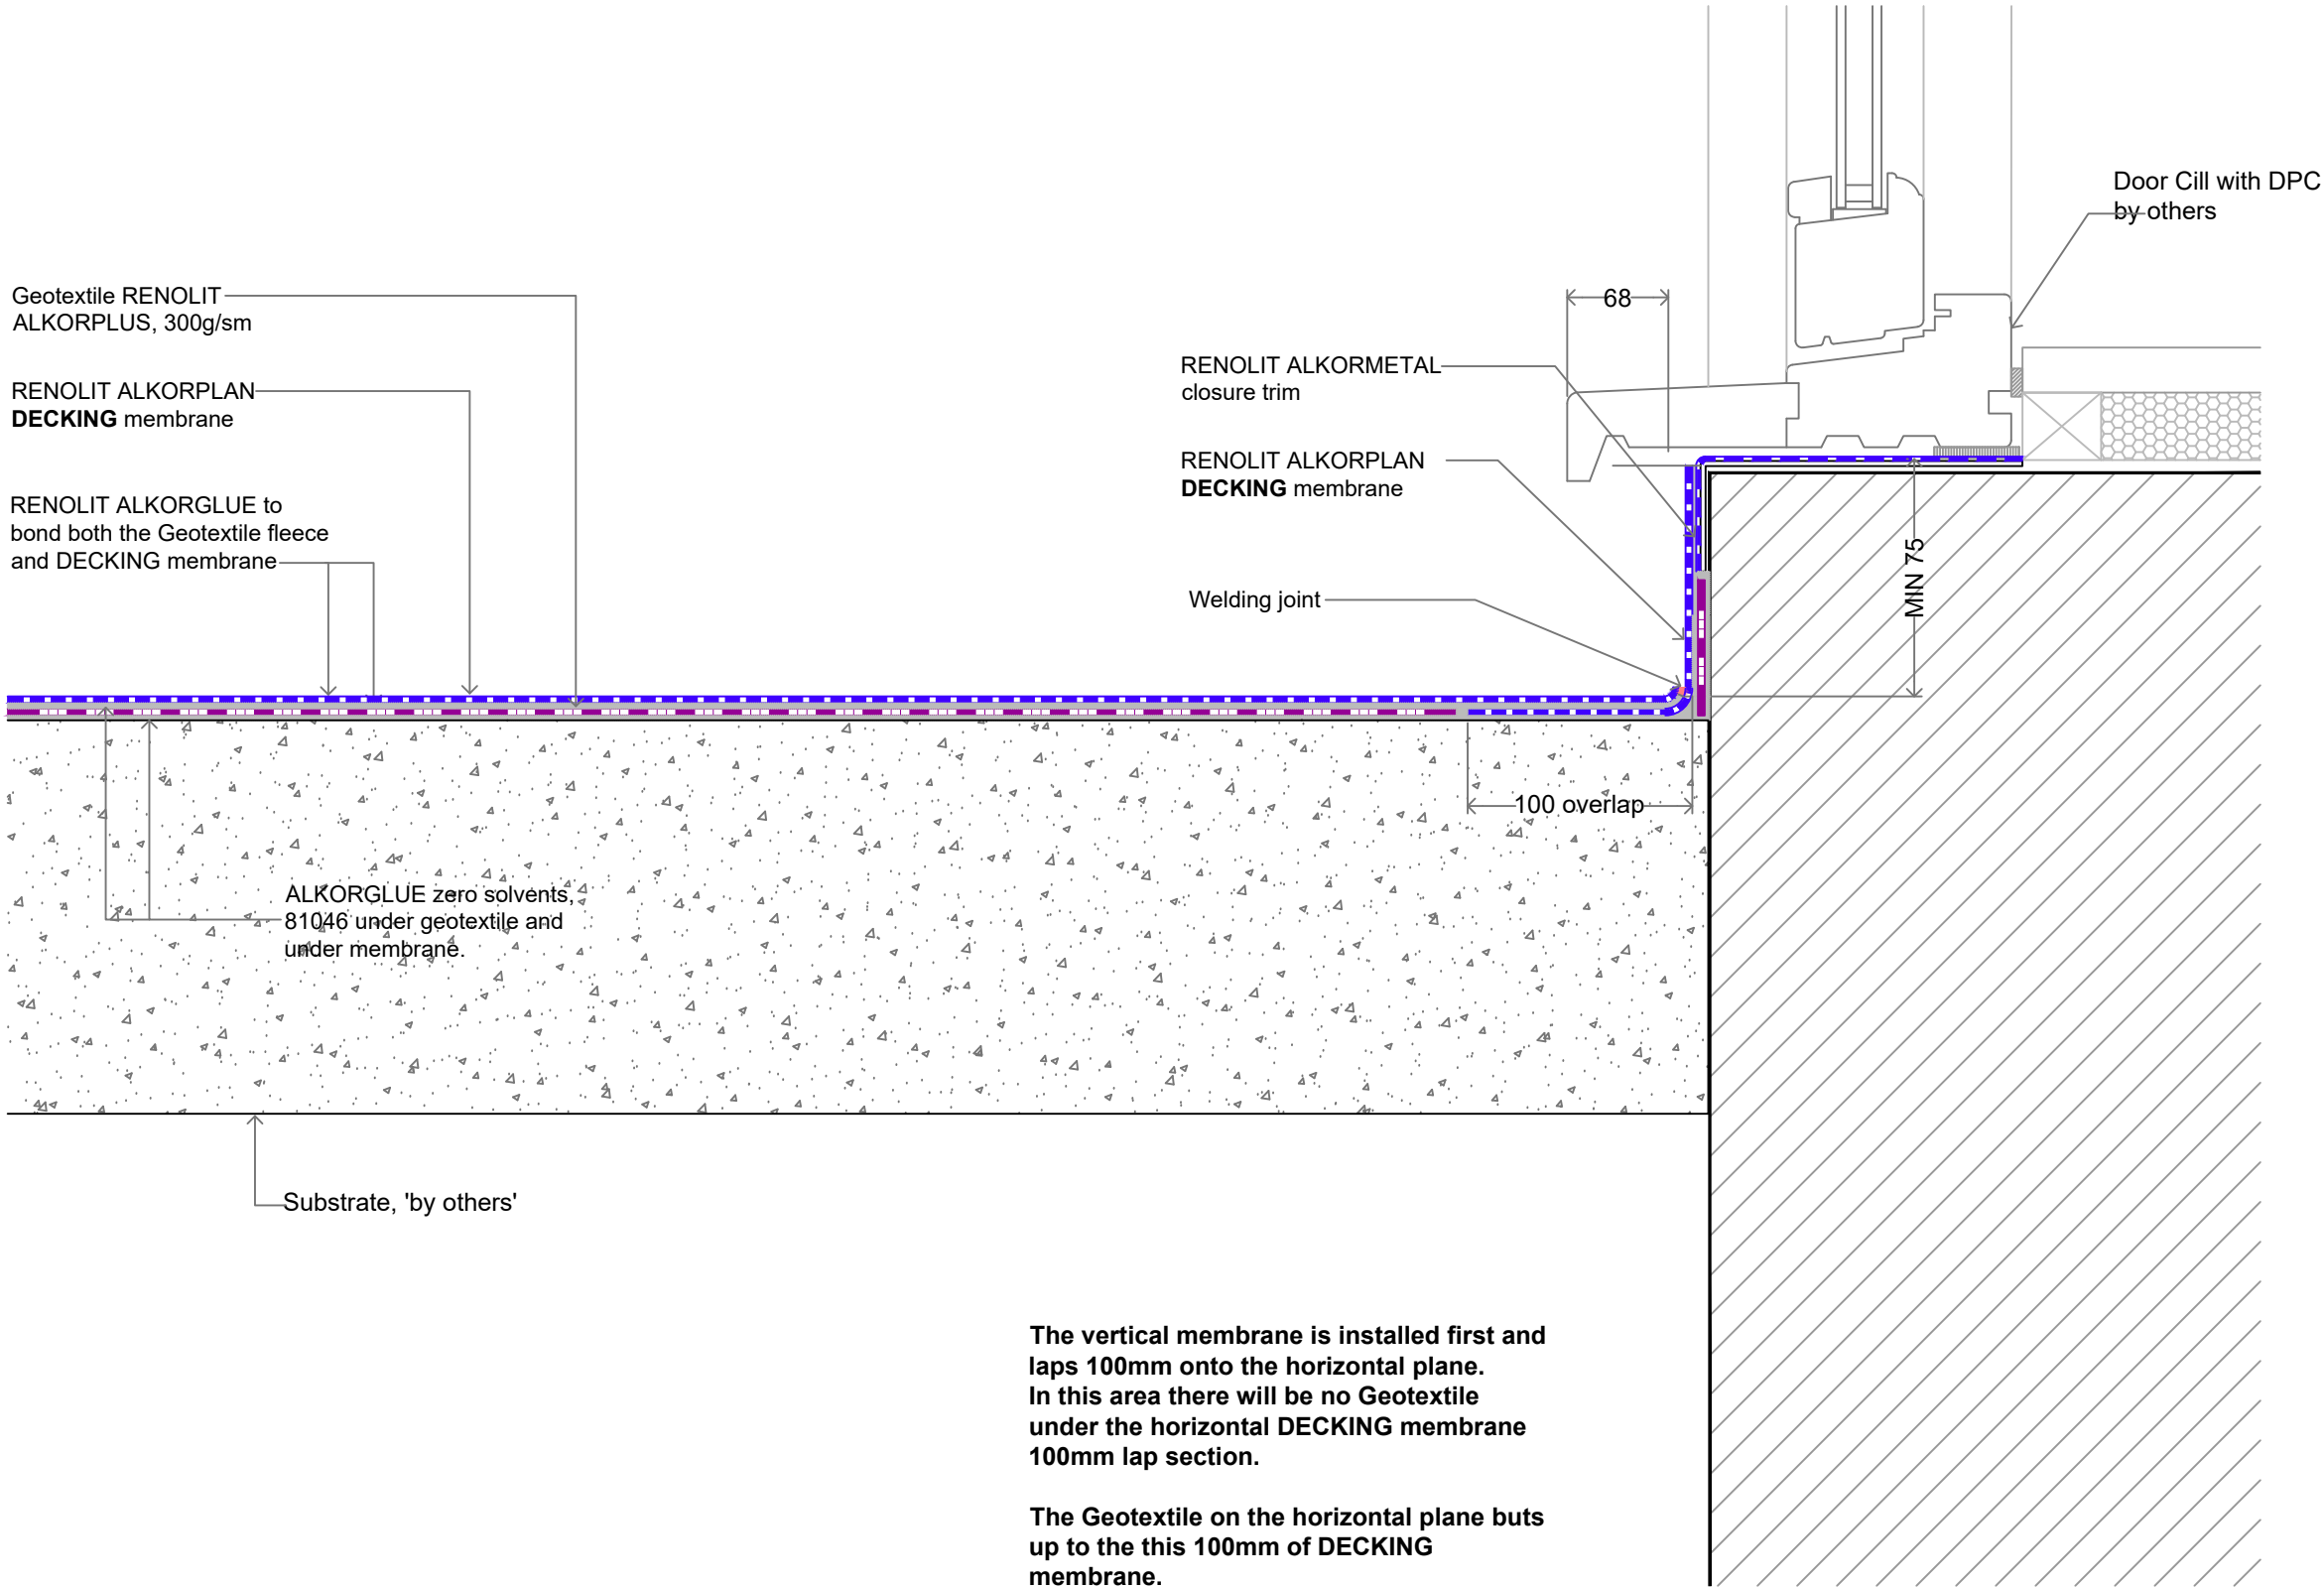

The vertical membrane is installed first and laps 100mm onto the horizontal plane. In this area there will be no Geotextile under the horizontal DECKING membrane 100mm lap section.

The Geotextile on the horizontal plane butts up to the this 100mm of DECKING membrane. The horizontal DECKING membrane then runs over the Geotextile on the horizontal plane and the 100mm horizontal DECKING membrane 100mm lap from the vertical DECKING membrane and welds in the corner as indicated.

CodeMark»»

CMNZ70216

REV.	DATE	DESCRIPTION
1.	May 2026	First Issue

Archityne

Archityne Limited
PO Box 58129
Botany, Auckland
2163
New Zealand

TITLE:
RENOLIT ALKORPLAN **DECKING** Door
threshold Abutment Detail - Concrete
Deck Substrate, Cold Roof

SCALE	DATE	DRG NO.	REV. NO.
NTS@A3	18/05/26	612	1.