


Key	
	Land ownership boundary
	HMPE boundary (Reference should be made to SCC Plan Minehead Road, Staplegrove)
HIGHWAY AND JUNCTION DIMENSIONS	
	Physical island widths
	Carriageway widths
	Storage Length
	Pedestrian crossing widths
	Footway and cycleway widths
	Kerb Radius

All dimensions specified are in metres unless otherwise specified

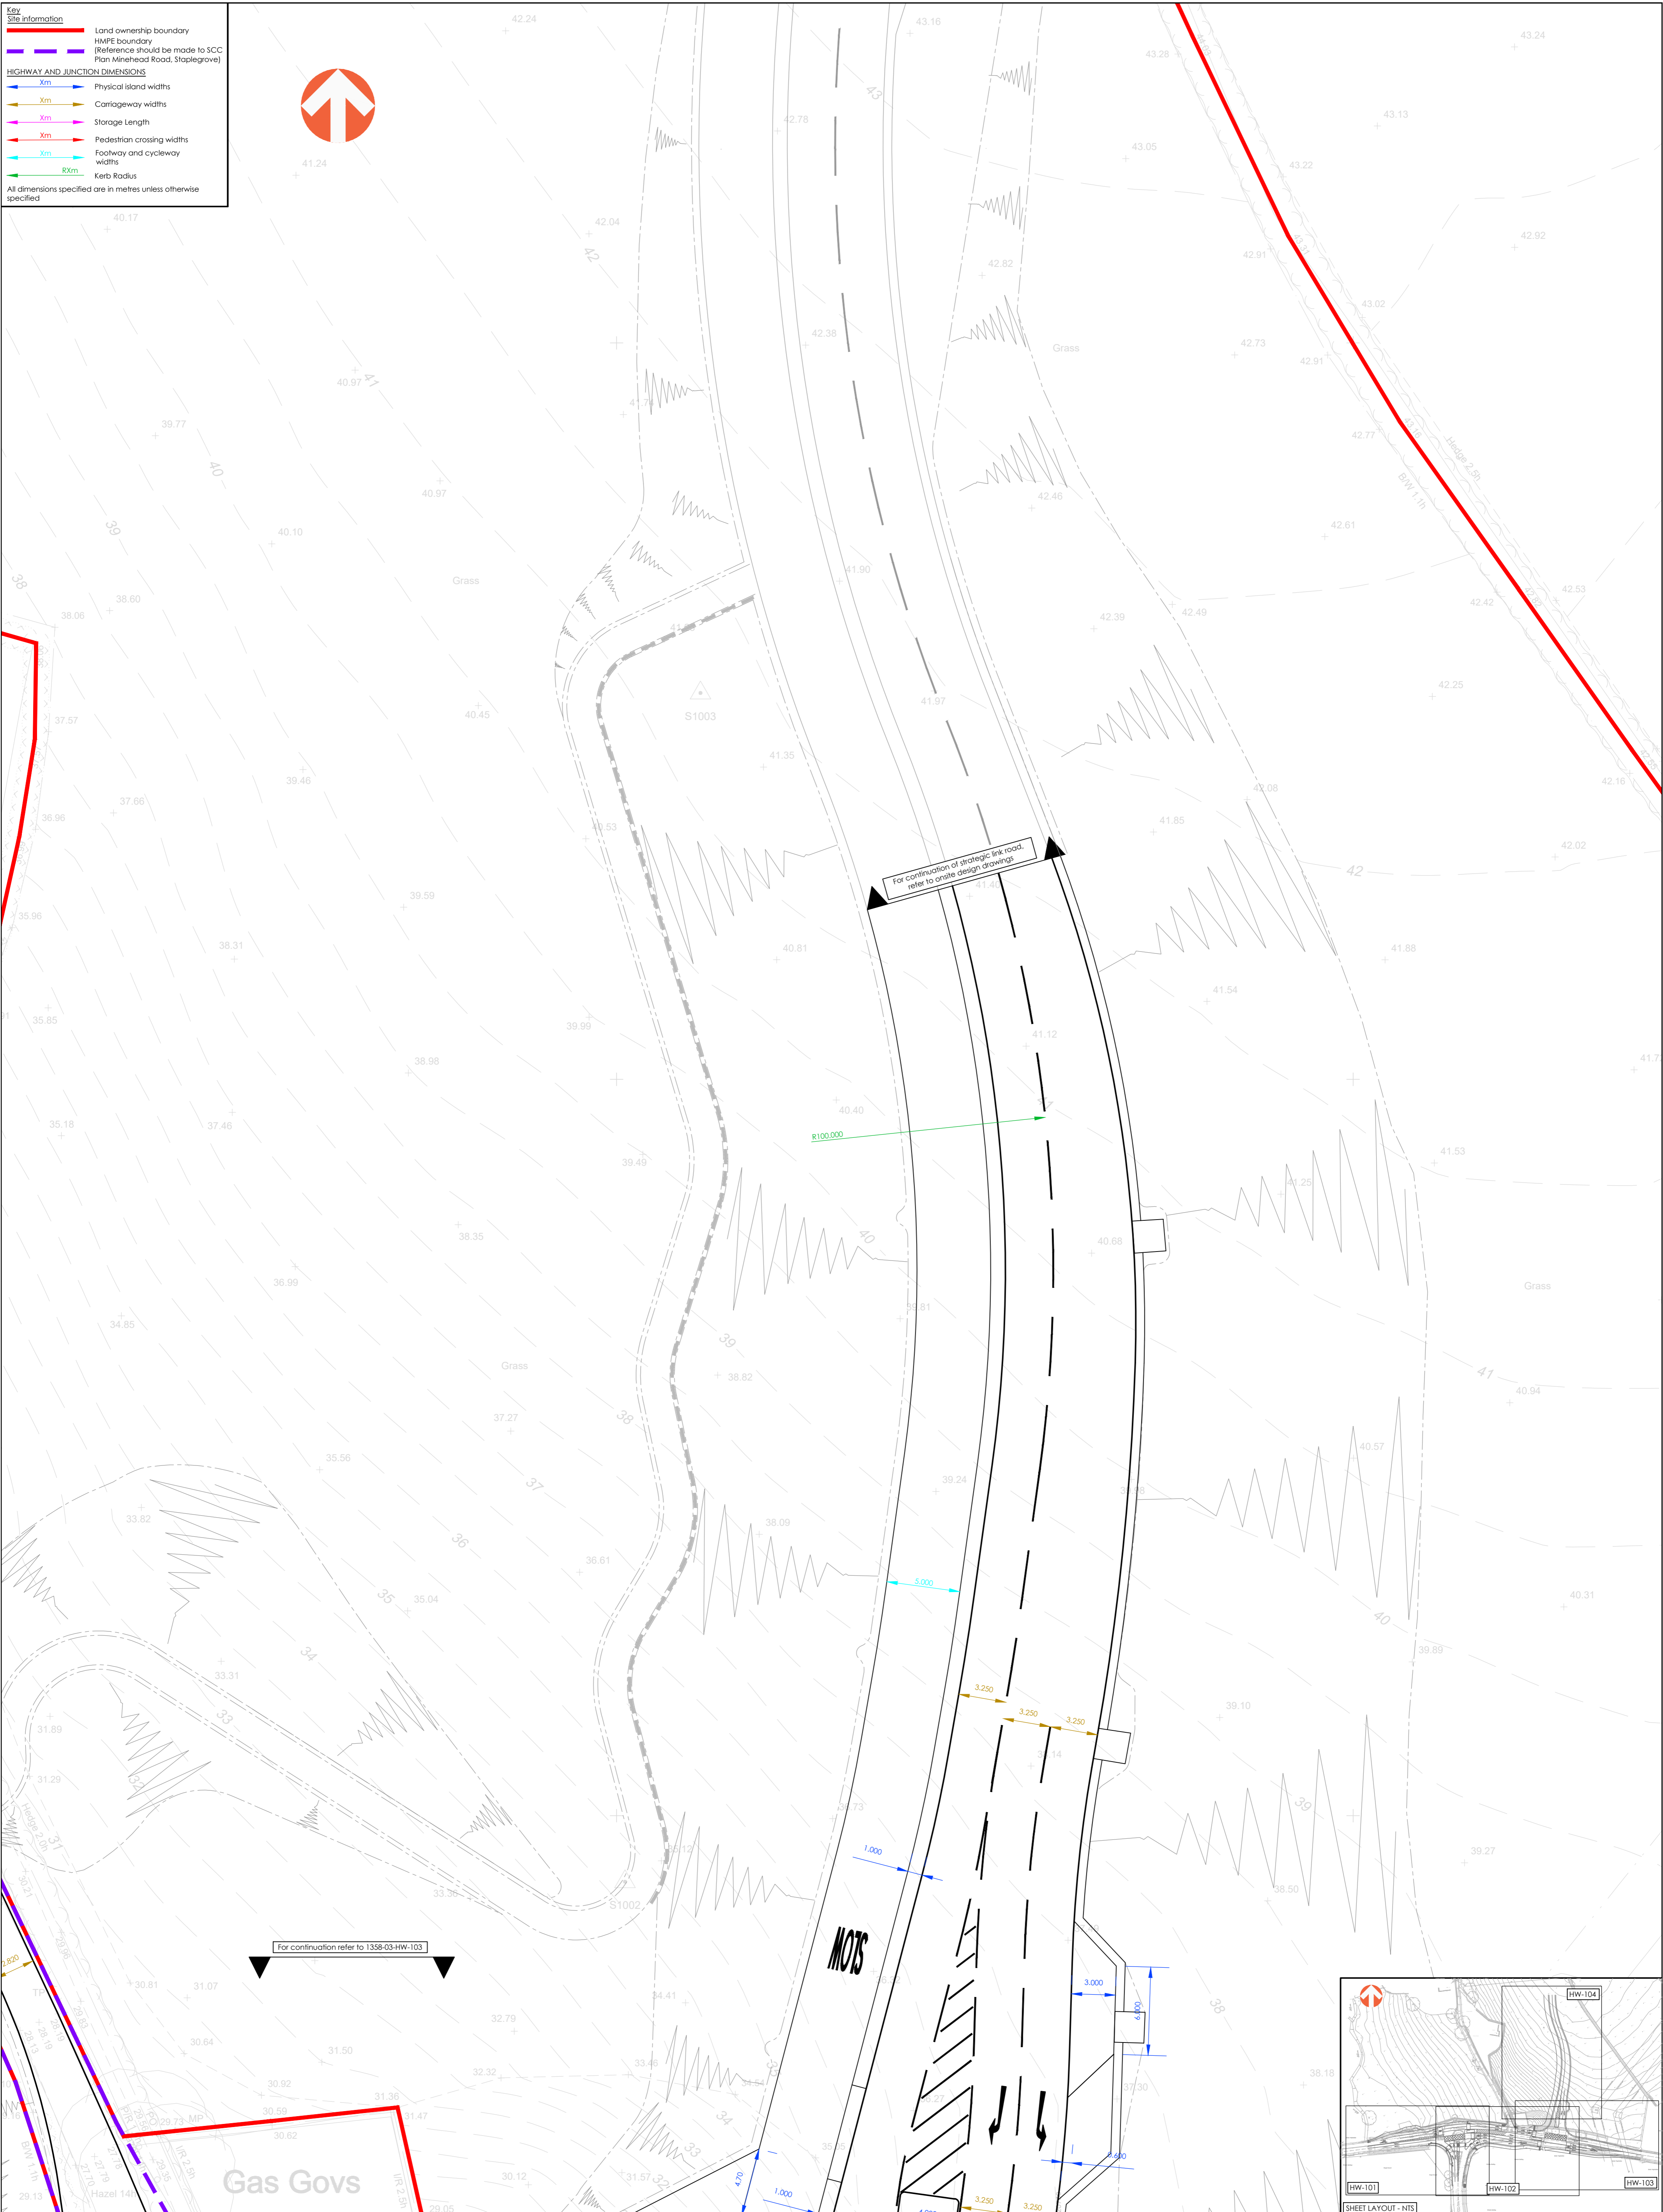

REV	DATE	DESCRIPTION	BY	CHK	APD
C	08.08.2023	PLAN UPDATED TO SUIT SCC TA COMMENTS	OWA	SPB	GJM
B	15.03.2023	PLAN UPDATED FOR FULL TECHNICAL SUBMISSION	OWA	SPB	GJM
A	09.09.2022	INITIAL ISSUE	OWA	SPB	GJM

REV	DATE	DESCRIPTION	BY	CHK	APD
G	19.11.2025	PLAN UPDATED TO SHOW MAINTENANCE PARKING FOR THE GAS PLANT COMPOUND	BOP	REM	PDM
F	08.07.2025	UPDATED FOR CONSTRUCTION ISSUE	BOP	SPB	SPB
E	23.01.2024	BACKGROUND INFORMATION UPDATED	MDA	SPB	GJM
D	29.09.2023	BACKGROUND INFORMATION UPDATED	OWA	SPB	GJM

CLIENT:	BLOOR HOMES
DRAWING STATUS:	ISSUED FOR CONSTRUCTION

PROJECT:	STAPLEGROVE WEST, TAUNTON
TITLE:	S278 HIGHWAY GEOMETRY PLAN - SHEET 4
PROJECT No:	1358
DRAWING No:	03-HW-104
REV:	G
SCALE @ A1:	0 1:200 10 metres

DESIGN BY:

awcockward partnership

Awcock Ward Partnership, Ada House, Pynes Hill, Exeter, EX2 5TU
Tel: 01392 409007 Web: www.awcockward.com