


All signage in accordance with Chapter 8. The Traffic Management Plan is to be approved by the Highway Engineer prior to the commencement of the works.

Mains services are in the vicinity of the works. Refer to existing record plans and use CAT & Gerry detection equipment before commencing excavation works. Use safe location and dig procedures.

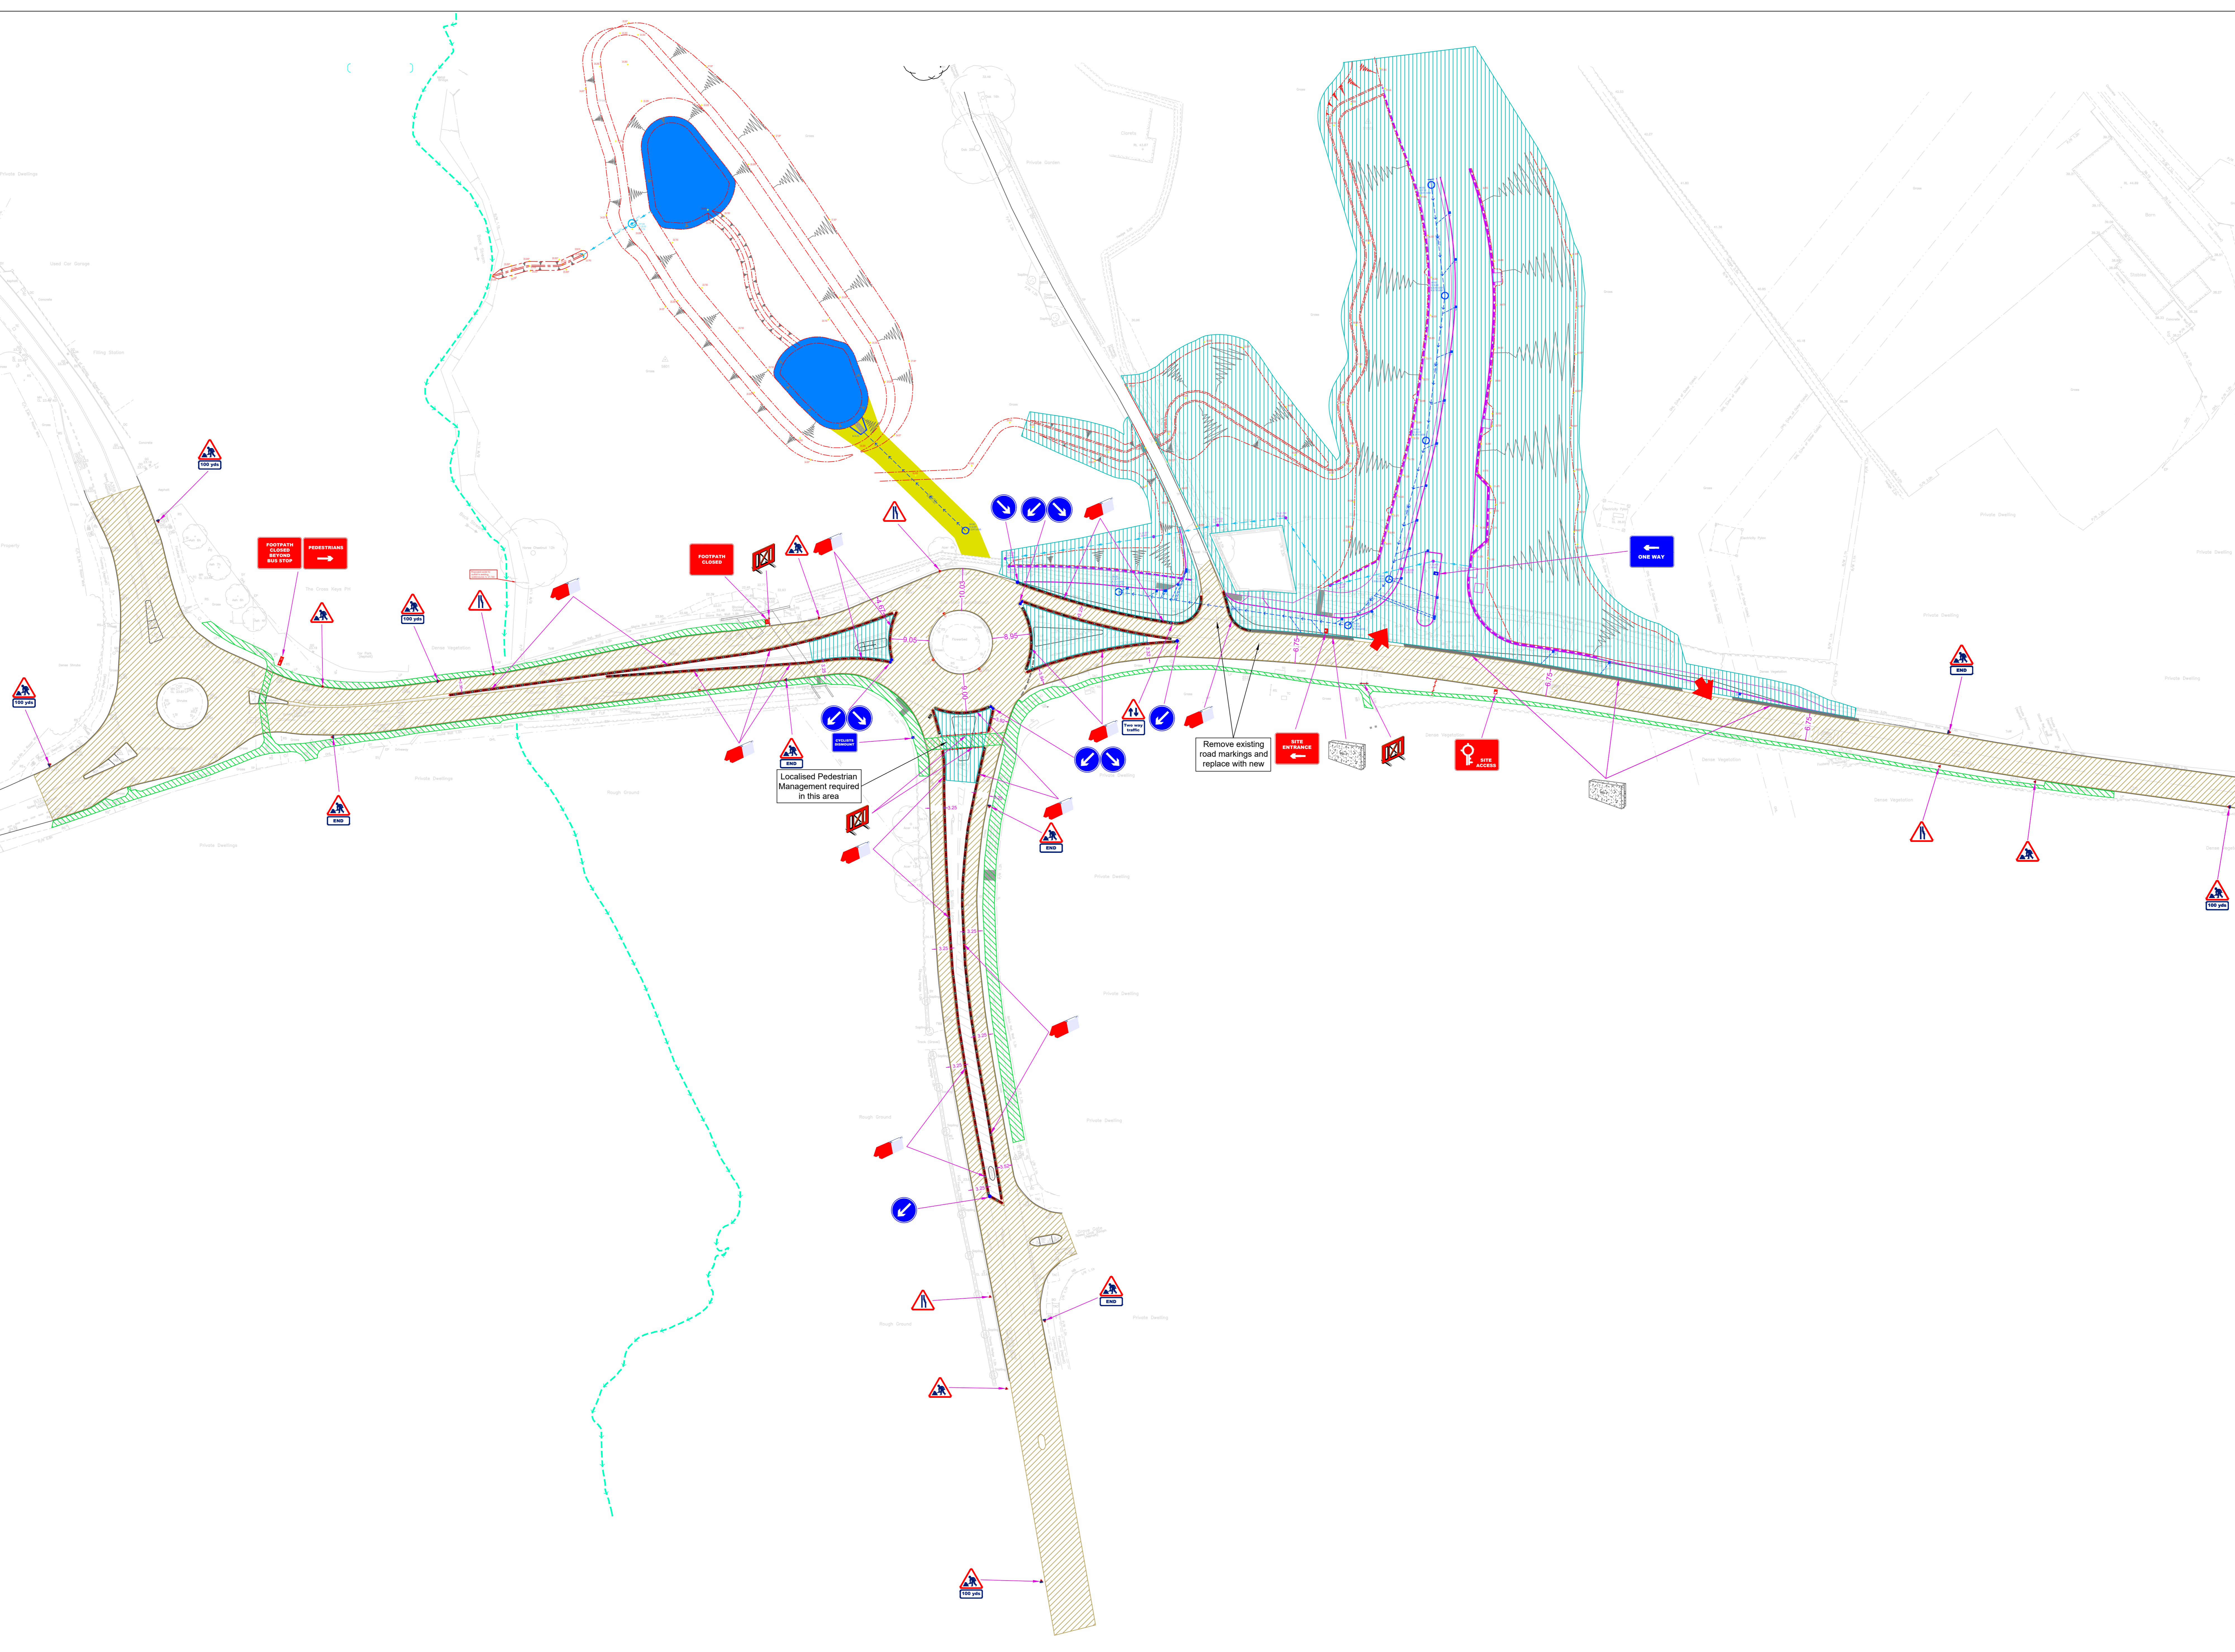

REV: DATE: COMMENTS:

PROJECT: **BLOOR HOMES**
 STAPLE GROVE
 TAUNTON
 SOMERSET

DRAWING:
 SECTION 278 WORKS
 TRAFFIC MANAGEMENT
 PHASE 1 WORKS

DATE: 02/12/2024	DRW: AR
REVISION:	CHECKED:
DRG No.: 2307-201	SCALE: 1:500 @ A0
JOB FOLDER:	

C.J.L. construction Ltd.
 The Stables
 Honey Hill Lane
 Congresbury
 BS49 5JX
 Tel: 01934 853227
 Fax: 01934 853042